

North Elevation


1. horizontal shiplap timber cladding to match extg, white RAL9010
2. plain clay tiles to match extg
3. sandstone wall sill to match extg
4. render base course to match extg, white RAL9010
5. glazed timber frame window & external door to match extg, white RAL9010
6. timber deck & steps to match extg
7. aluminium rainwater goods to match extg, black RAL9005
8. Velux roof windows to match extg, standard black aluminium finish, black RAL9005
9. photovoltaic solar panels to 2x existing roof pitches
10. aluminium bi-fold doors, white RAL9010

REVISIONS


REV	DATE	NOTE

TOLA LTD


33 Inchcolm Drive, North Queensferry, KY11 1LD
 laura.wardrop@gmail.com 07739351938
 tomrobotsonsmith@gmail.com 07709489684

 

All dimensions to be checked on site before proceeding with works. Boundary lines are indicative. TOLA shall be notified in writing of any discrepancies.

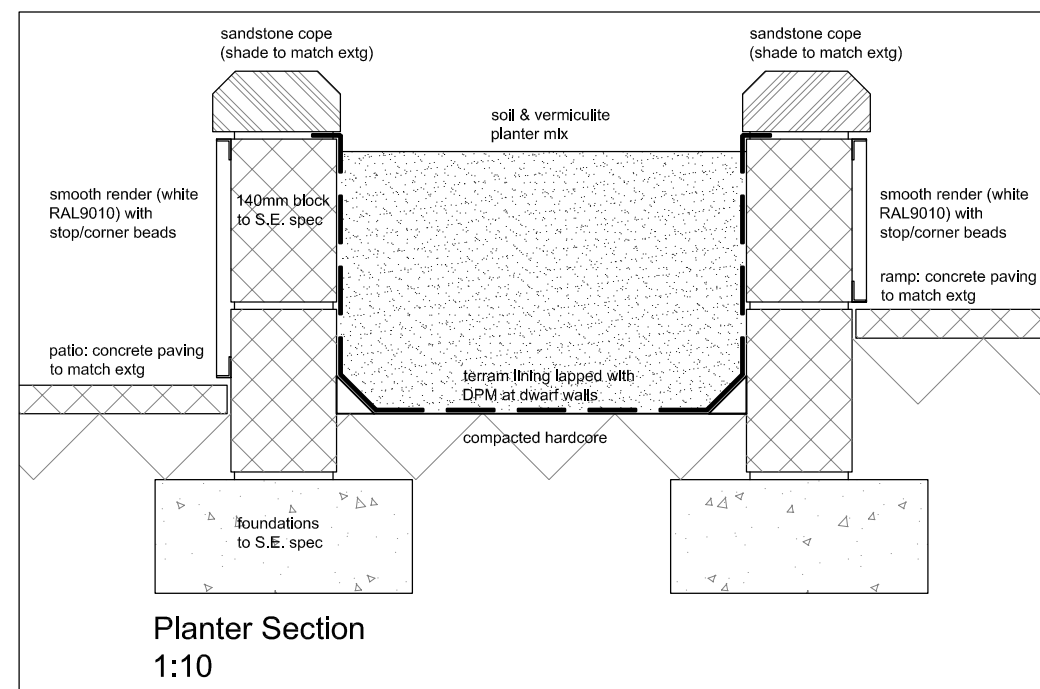

Planter Section
1:10

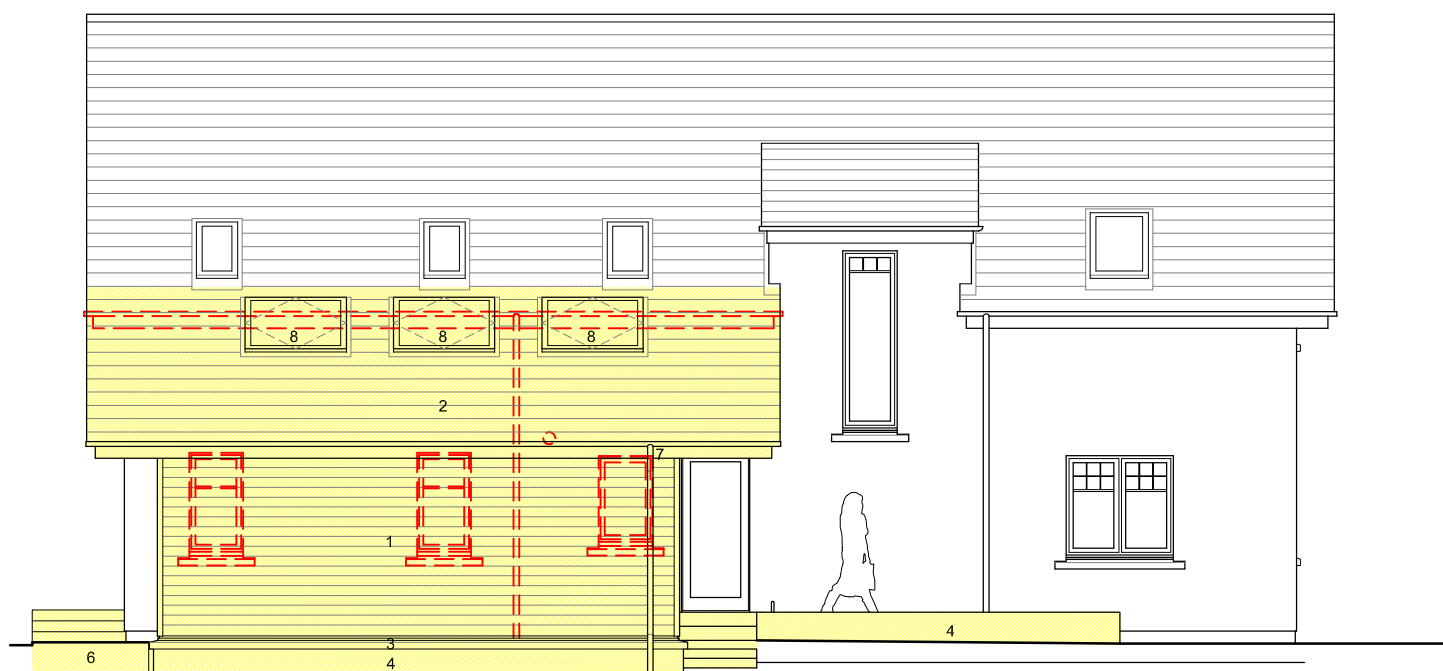

West Elevation

PROJECT:	Alterations & Extension at Chiltern Lodge, 13 Hamilton Rd, N. Berwick	
PROJECT NO:	2305	
CLIENT:	McGrath	
DRAWING NAME:	Proposed North & West Elevations Planter Detail Section	
SCALE:	1:100 & 1:10 at A3	
PURPOSE:	Planning	
DRAWING NO:	PL04	REVISION: A