


Proposed GFL Plan  
1:100

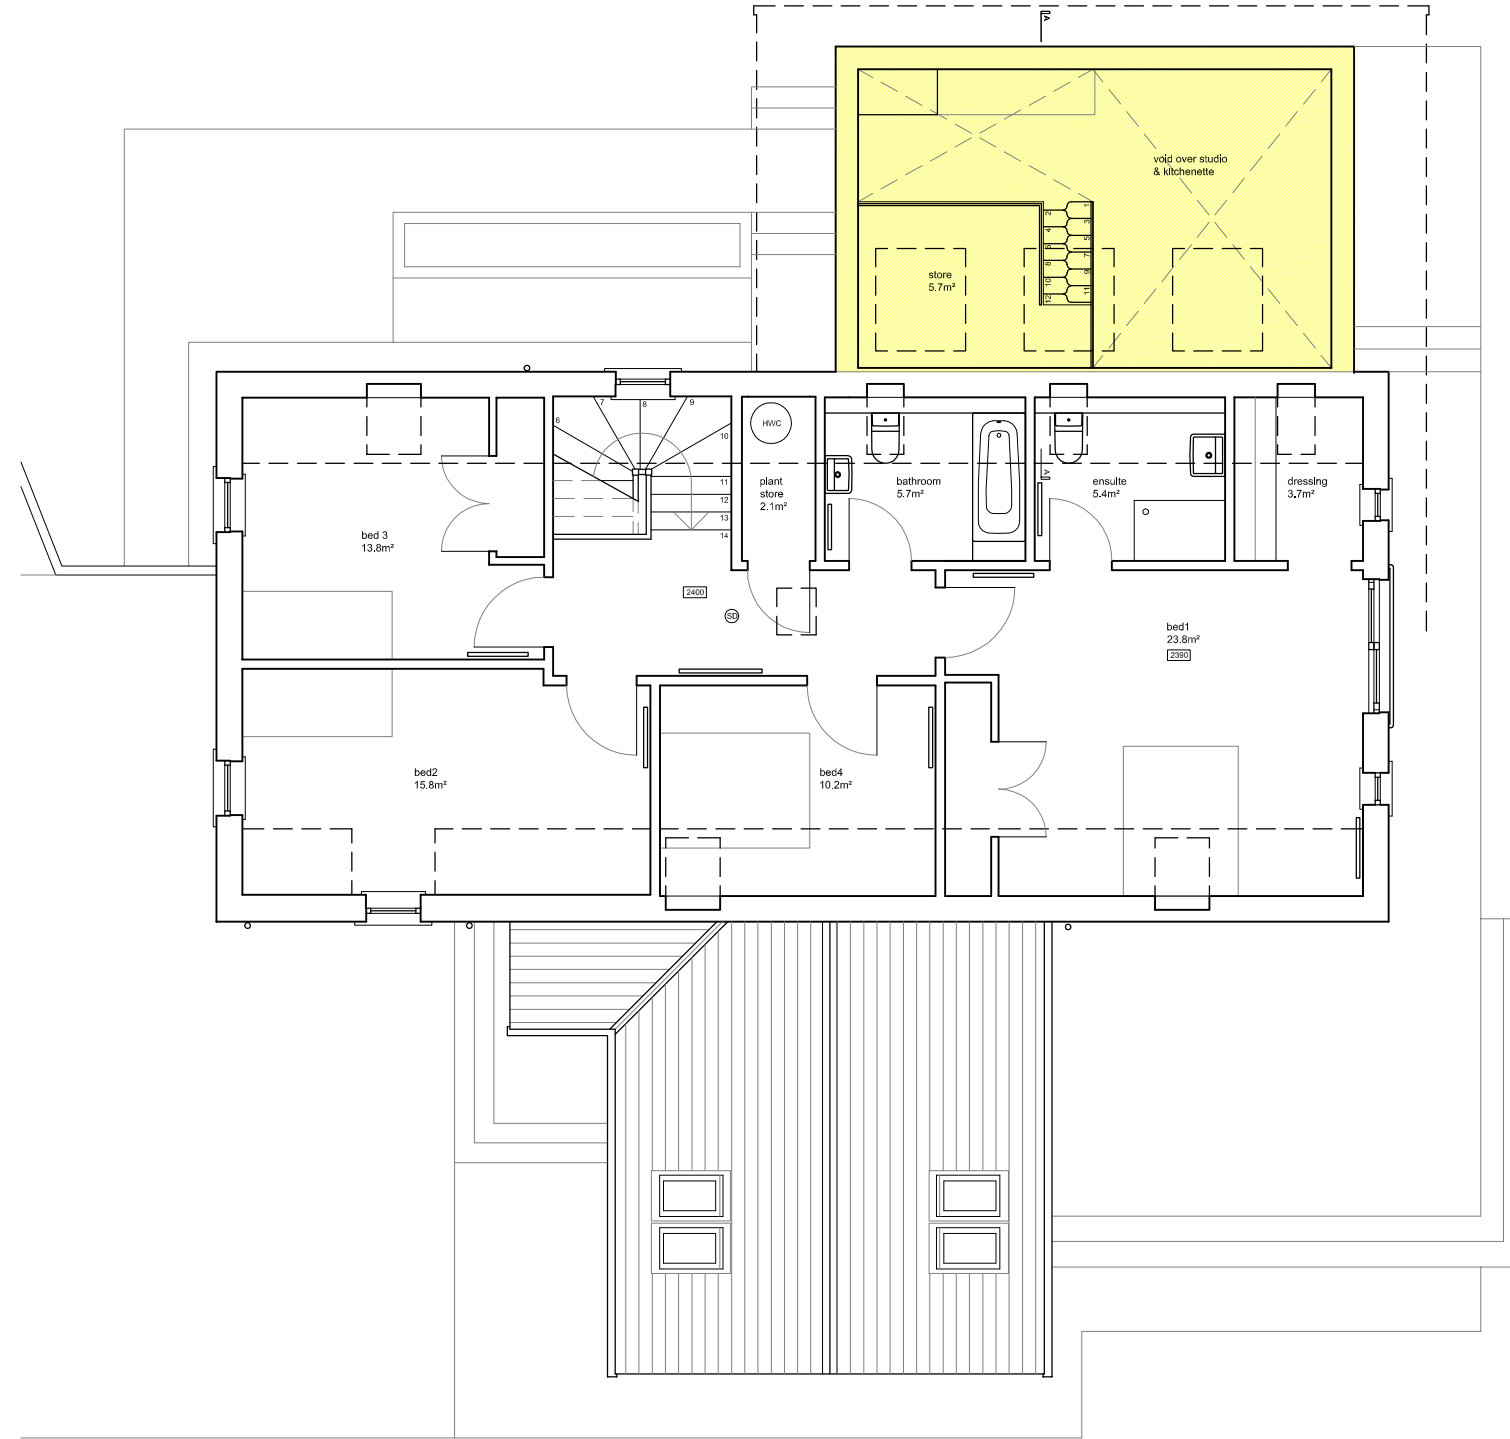

Proposed 1FL Plan  
1:100

REVISIONS

REV	DATE	NOTE
B	23/01/24	additional annotations

TOLA LTD

33 Inchcolm Drive, North Queensferry, KY11 1LD  
 laura.wardrop@gmail.com 07739351938  
 tomrobertsonsmith@gmail.com 07709489684



All dimensions to be checked on site before proceeding with works. Boundary lines are indicative. TOLA shall be notified in writing of any discrepancies.

PROJECT:	Alterations & Extension at Chiltern Lodge, 13 Hamilton Rd, N. Berwick	
PROJECT NO:	2305	
CLIENT:	McGrath	
DRAWING NAME:	Proposed Floor Plans	
SCALE:	1:100 at A3	
PURPOSE:	Planning	
DRAWING NO:	PL01	REVISION: B