

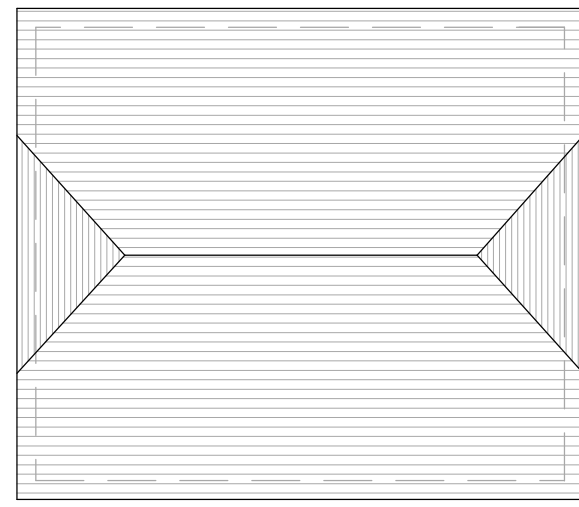
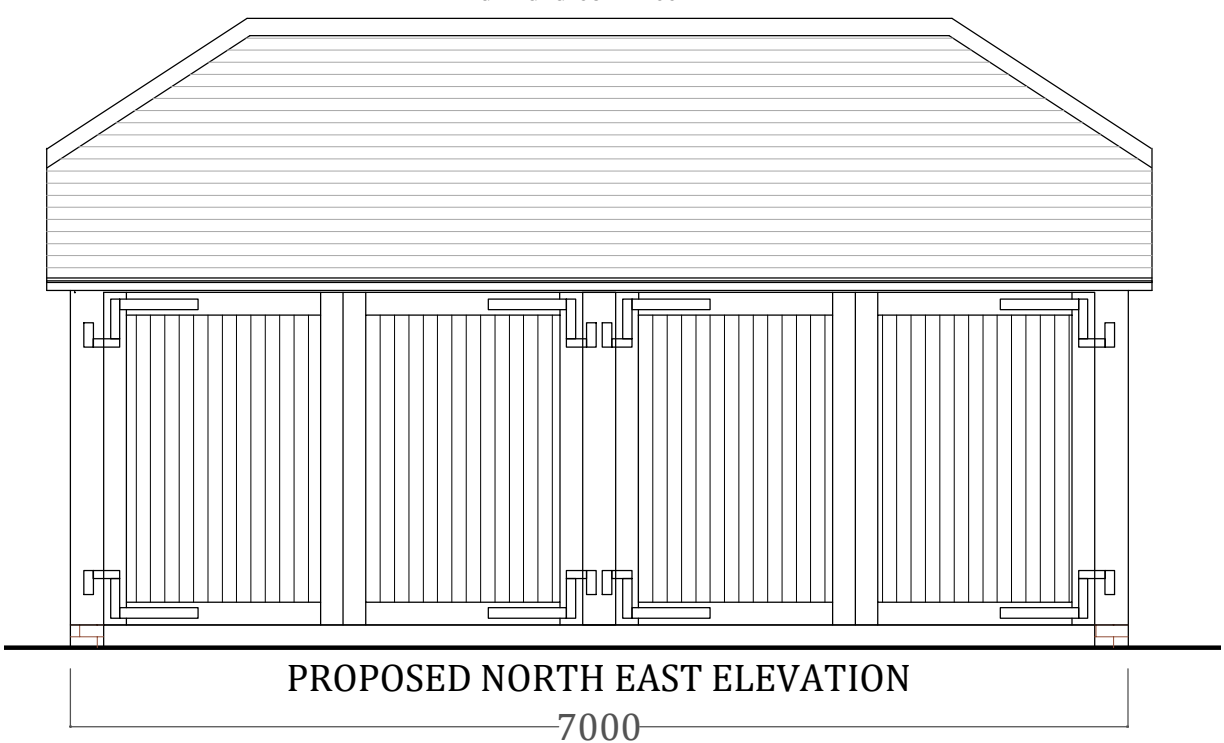


GARAGE GROUND FLOOR PLAN

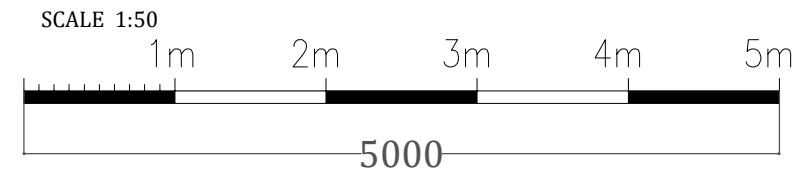


GARAGE ROOF PLAN

 

PROPOSED NORTH EAST ELEVATION

7000

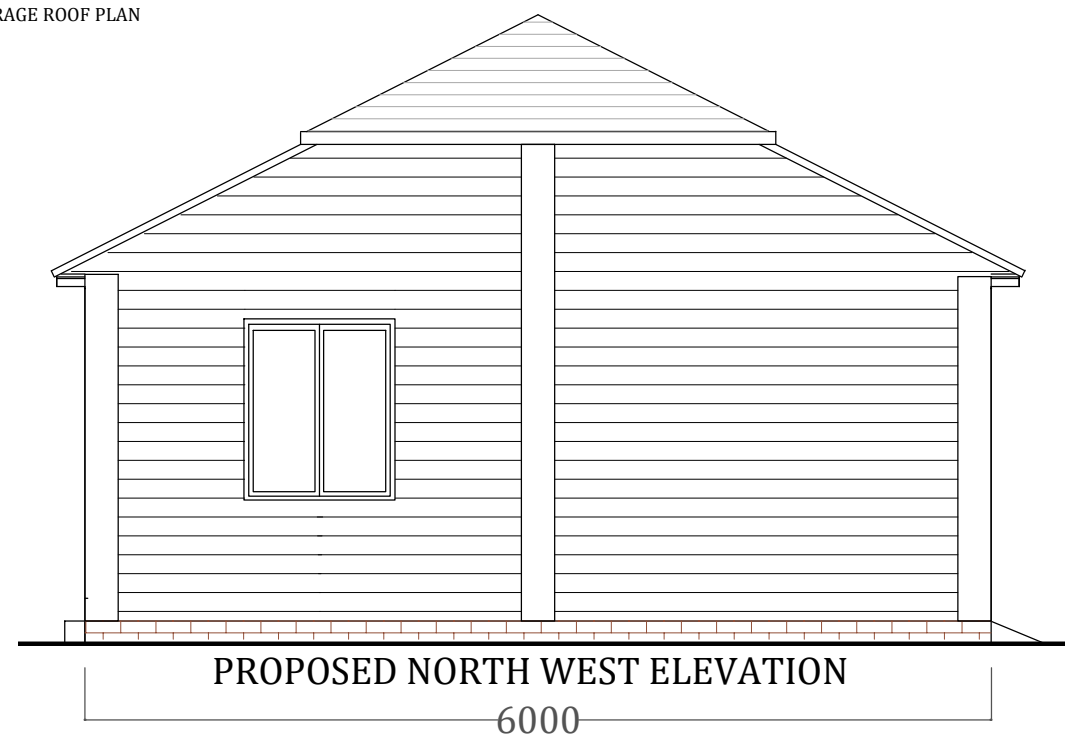

PROPOSED NORTH WEST ELEVATION

6000



PROPOSED SOUTH EAST ELEVATION

6000



PROPOSED SOUTH WEST ELEVATION

7000

DO NOT SCALE FROM DRAWINGS EXCEPT FOR PLANNING PURPOSES

Check and verify all dimensions on site before starting work or workshop drawings. All measurements are to structural elements unless otherwise stated.

Report all discrepancies, errors or omissions between drawings, site conditions and all other documents to TAILORED ARCHITECTURAL DESIGN STUDIOS Ltd

Please read this drawing in conjunction with all other architects, consultant's and subcontractor's drawings

Materials, components & workmanship are to meet or exceed the requirements of current Building Regulations, British Standards Code of practice, and the appropriate manufacturer's recommendations.

Sanitary ware on drawings is indicative only. All M&E information is to be detailed by Gas Safe Registered contractor.

Listed Buildings may need underpinning and require Listed Building Consent.

This drawing is issued on condition that it is not copied, used for production of Regulation or Working drawings, or disclosed to a third party without prior written consent and the copy write for this particular project is released with a chargeable fee payable to Tailored Architectural Design Studios Ltd.

These drawings and designs are copyrighted to Tailored Architectural Design Studios Ltd ©

CDM Regulations 2015
It is the responsibility for the Client to appoint a Principle Designer (PD) to oversee the responsibility and liability for Health and Safety.

A revised drawings 24/05/2023

| Rev. | Description | Date |
|------|-------------|------|
| | | |

TAILORED ARCHITECTURAL DESIGN STUDIOS Ltd
ARCHITECTURAL SERVICES

MANOR COTTAGE, MANOR FARM, LADDINGFORD, KENT ME18 6BX

Allan Robinson
TEL: (01622) 872 081
MOB: 07900 564 987
EMAIL: ajr@tadstudios.uk.com
WEB: www.tadstudios.uk.com

Client Name : Darren Moakes
Project : Cherry Tree Barn
Lees Road
Yalding, ME18 6DF
Drawing Description: Proposed Planning drawings

Date : 09 05 2023 Scale : 1:100/50 Size : A3

| | |
|-------------------------------|-----------|
| Drawing number: P 01 23011 | Rev. A |
|-------------------------------|-----------|

SUBMISSION A