




Front Elevation  
Scale 1:100



Rear Elevation  
Scale 1:100

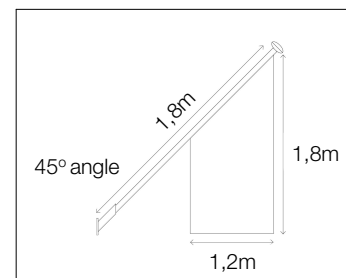


Flagpole drawing



Signage precedent




Foliage - wall

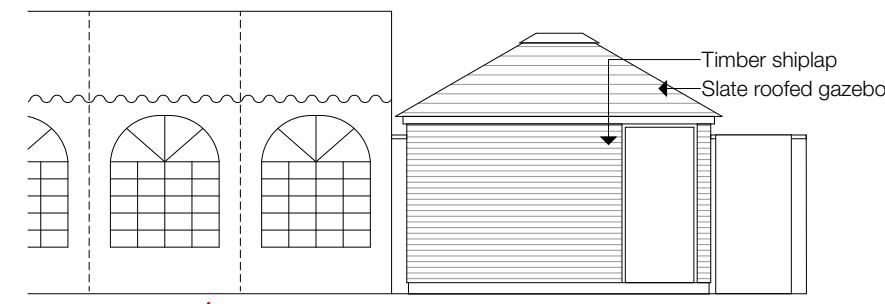


Storage Elevation 1  
Scale 1:100

storage elevation added 21 Jan 2024  
Ch-005

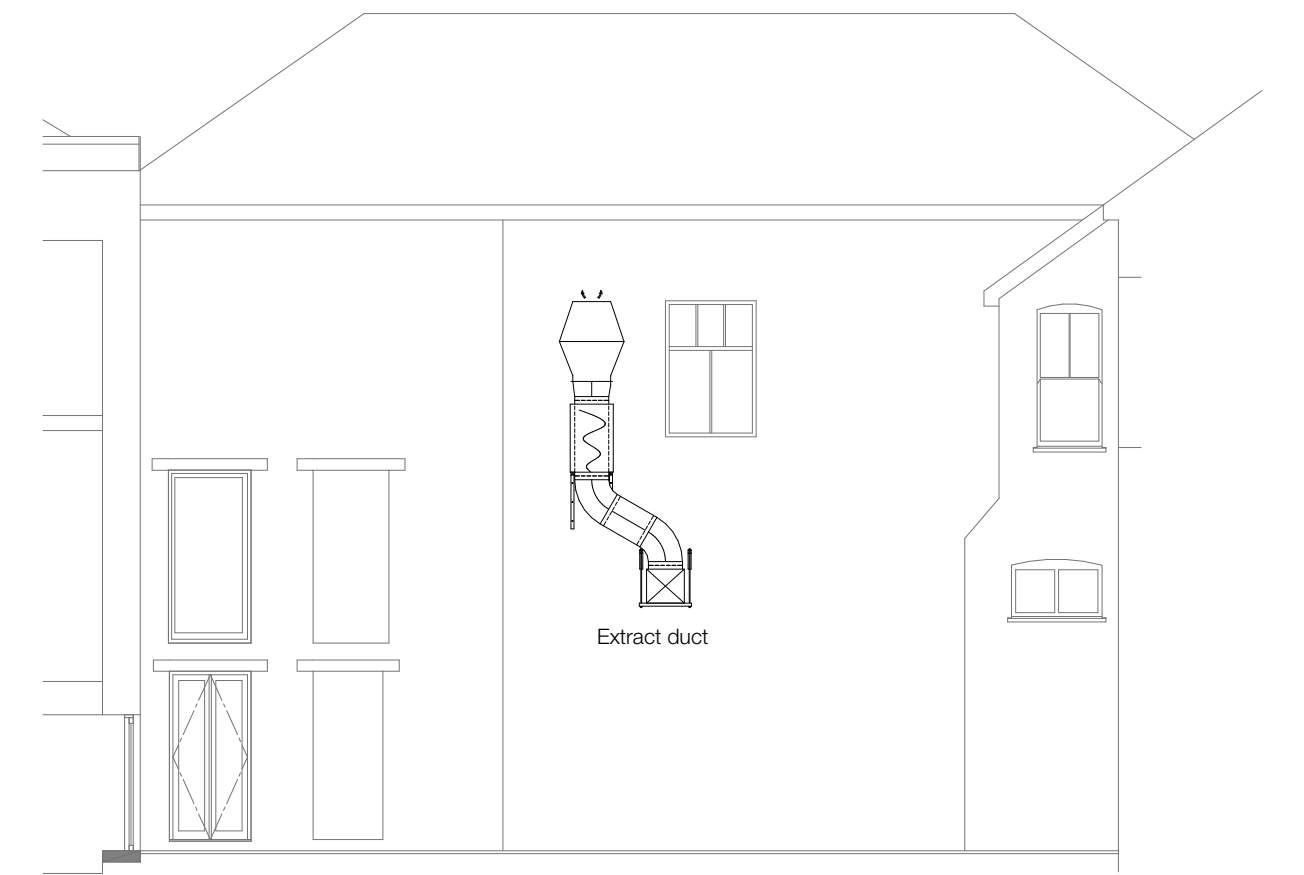

North Courtyard Elevation  
Scale 1:100

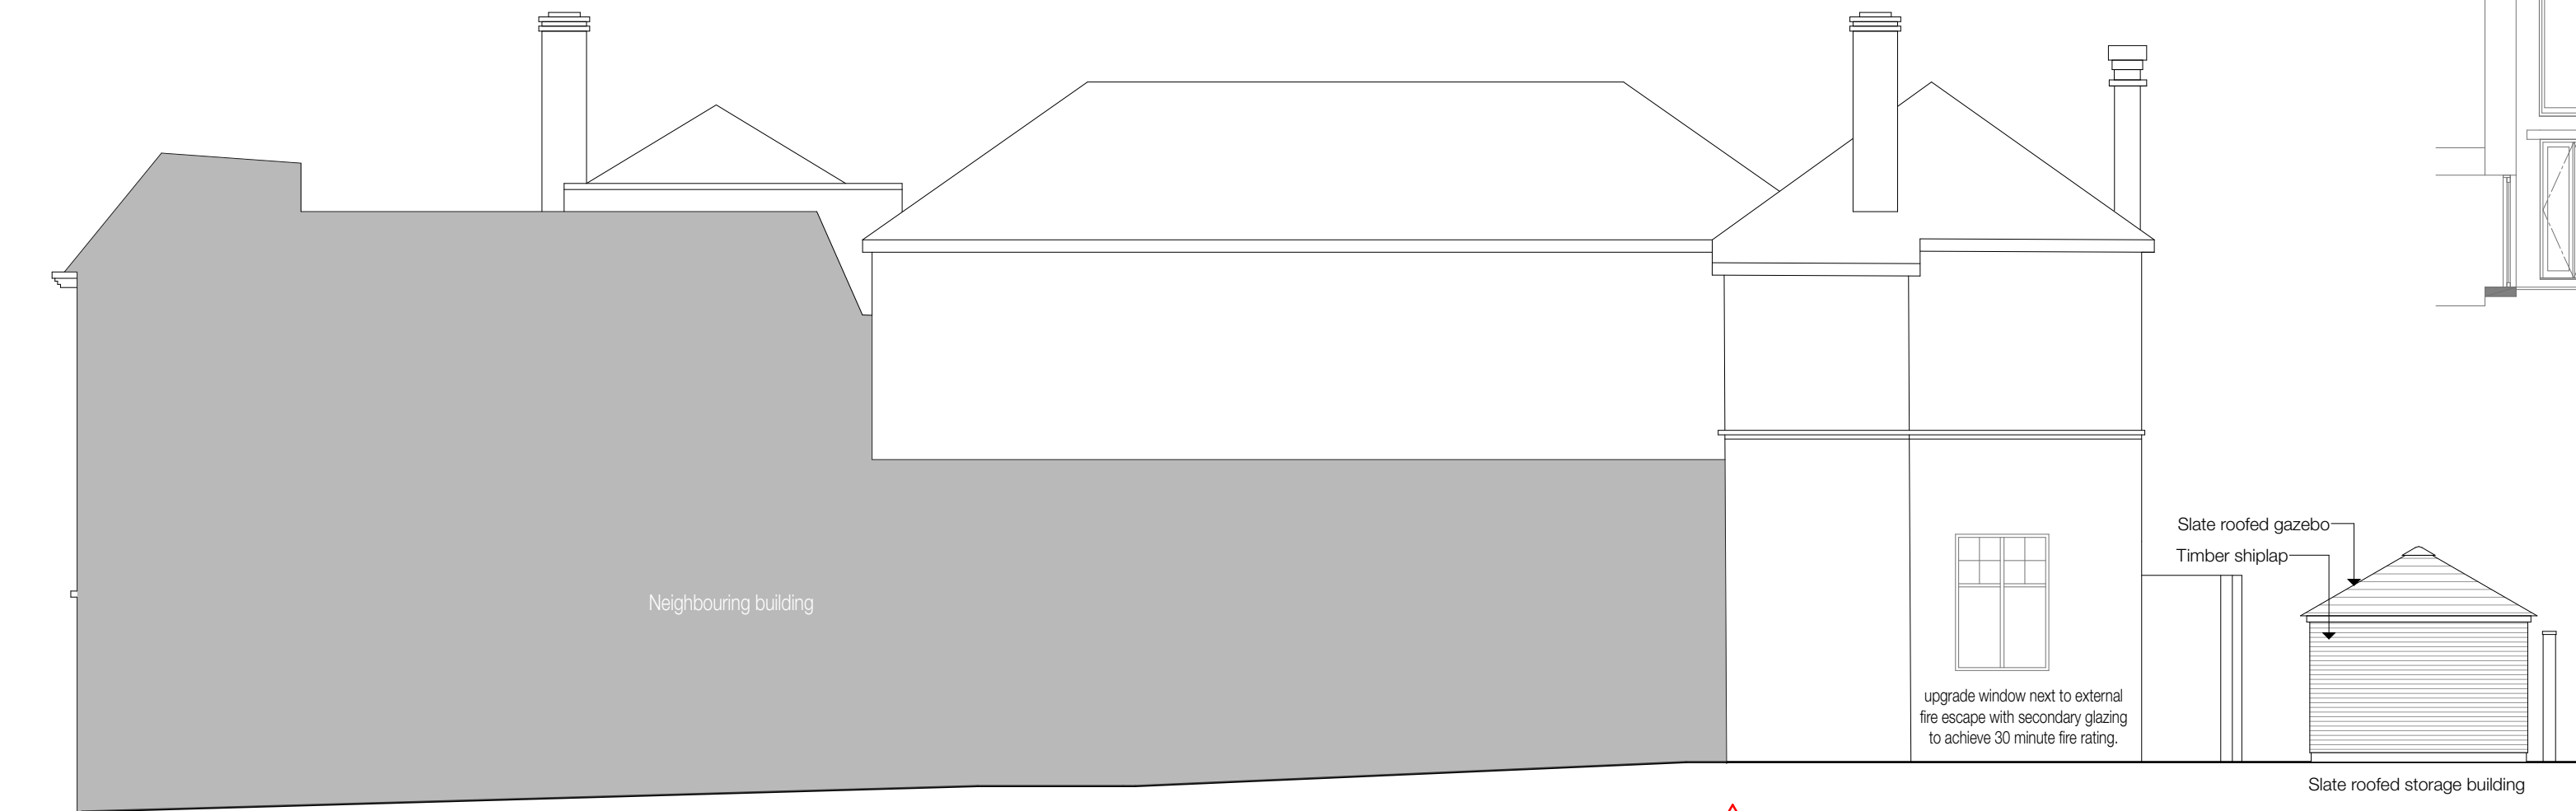

North Elevation  
Scale 1:100

right hand side elevation added 21 Jan 2024  
Ch-004



scale bar added 21 Jan 2024  
Ch-002

Elevations - Proposed 1

DRAWING NO. PL\_03.5 REVISION B PROJECT Stone Court House

Planning and Listed Building Consent

SCALE: 1:100 PRINT SIZE: A2 ISSUE DATE: 2024/01/22 PROJECT No: 2302

flintarchitecture.com  
info@flintarchitecture.com  
+44 7388 199 878  
The Studio, Plas yn Grove, SY12 9JT

**FLINT**  
ARCHITECTURE