



Existing Plans

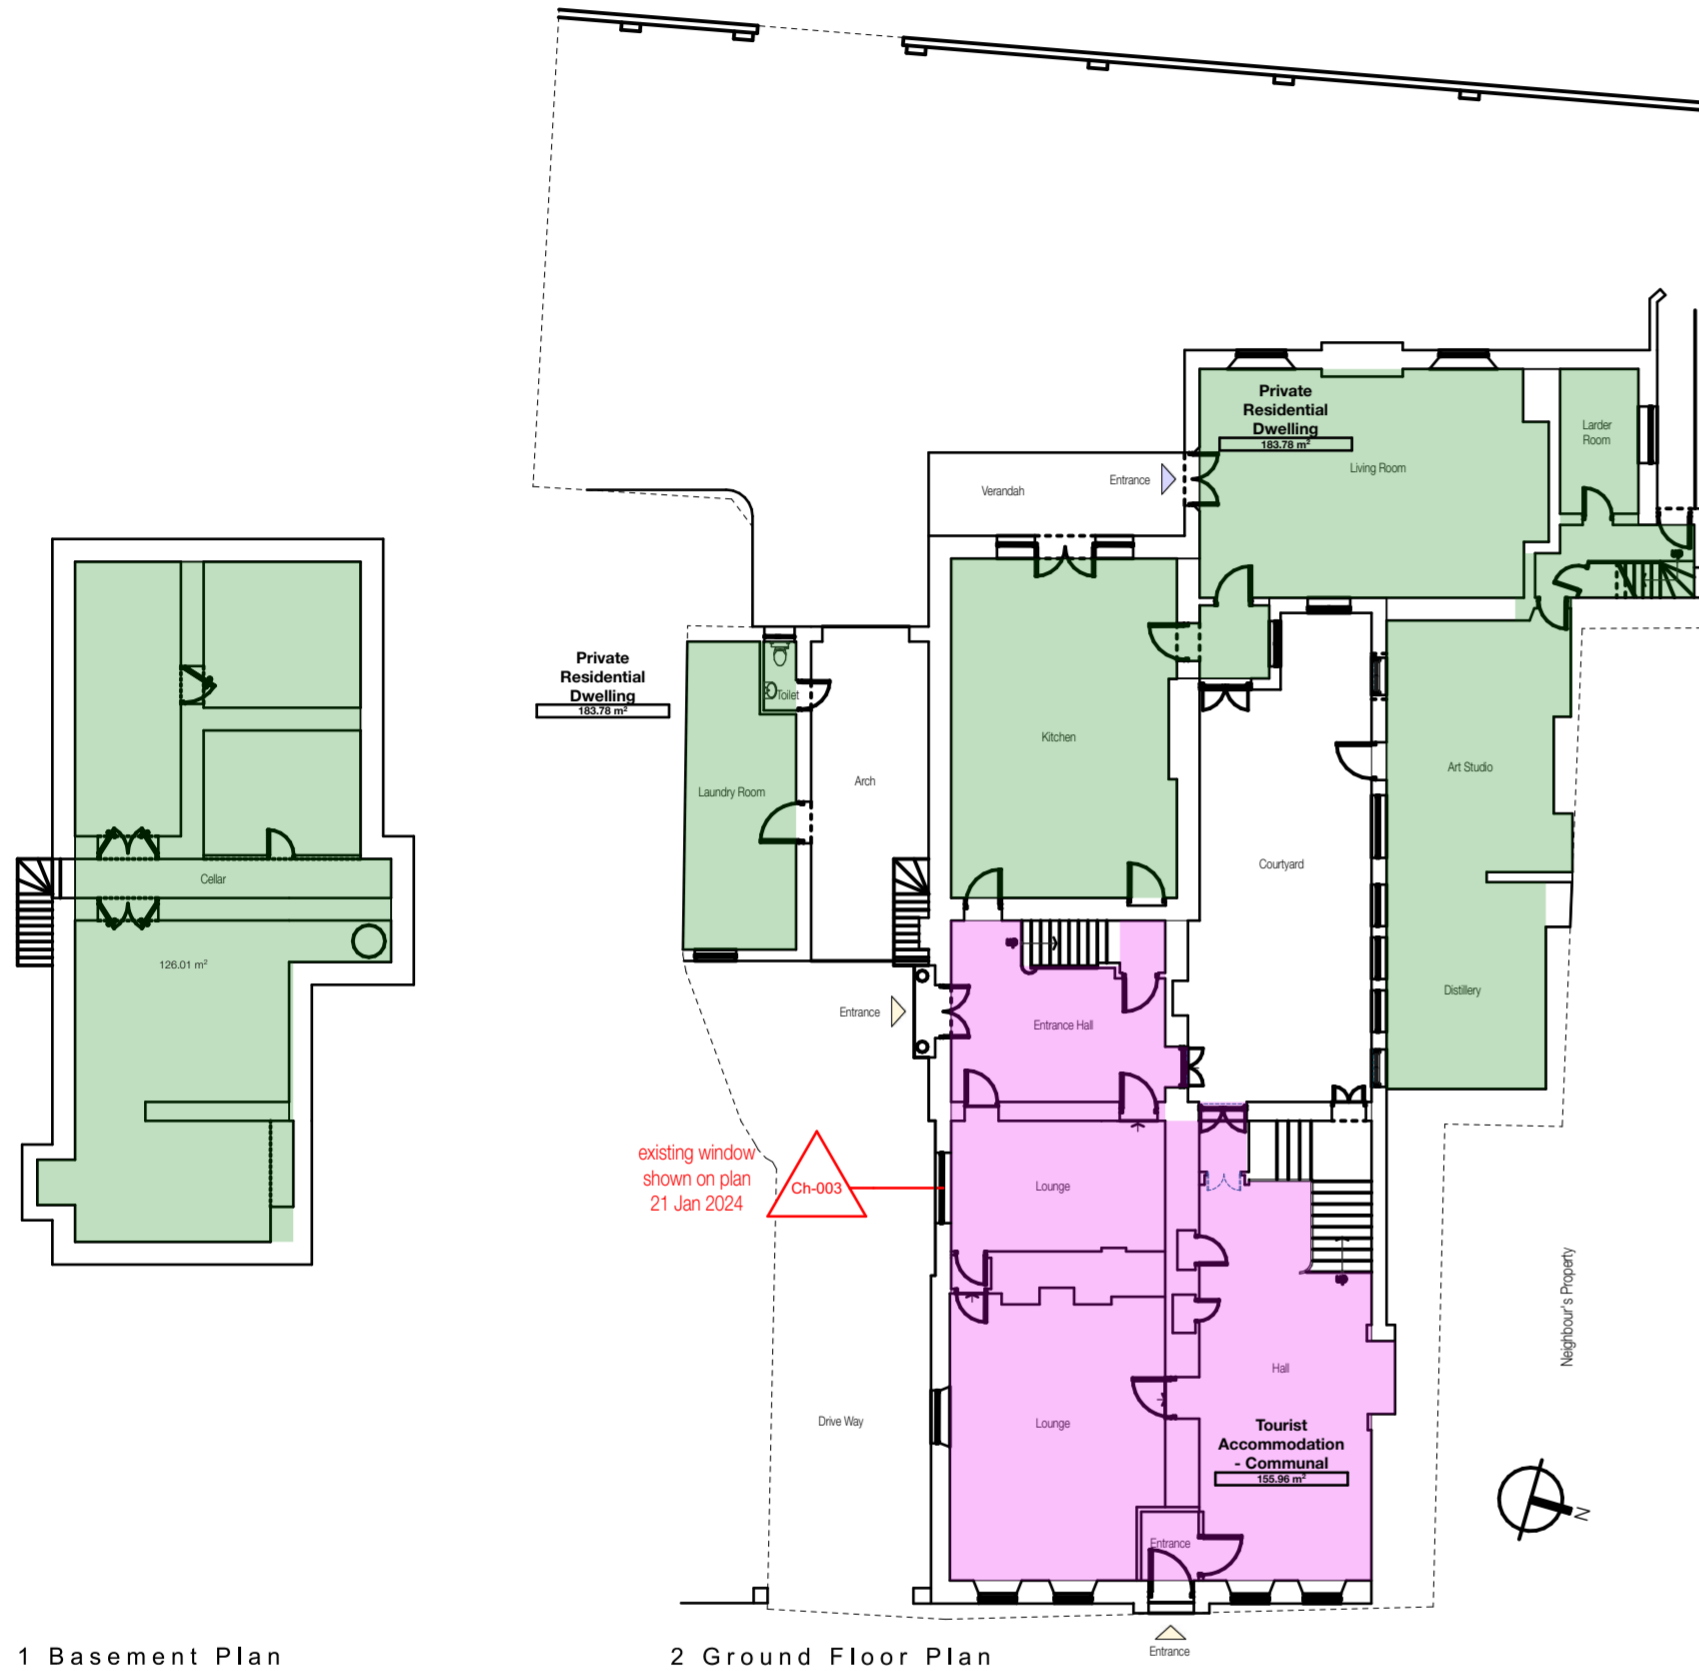


1 Basement Plan

2 Ground Floor Plan

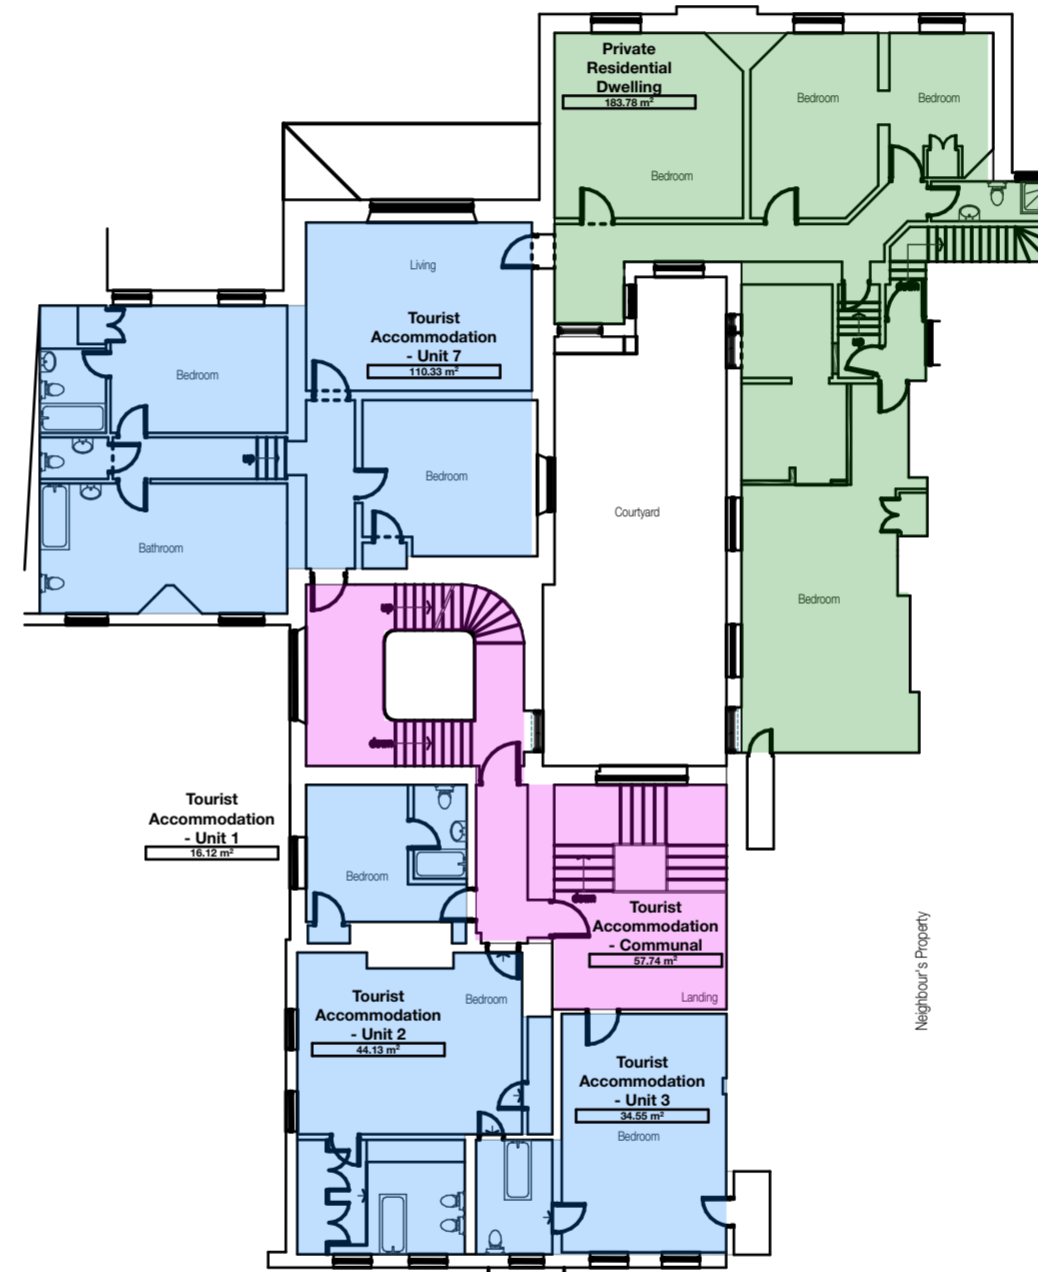

1 First Floor Plan

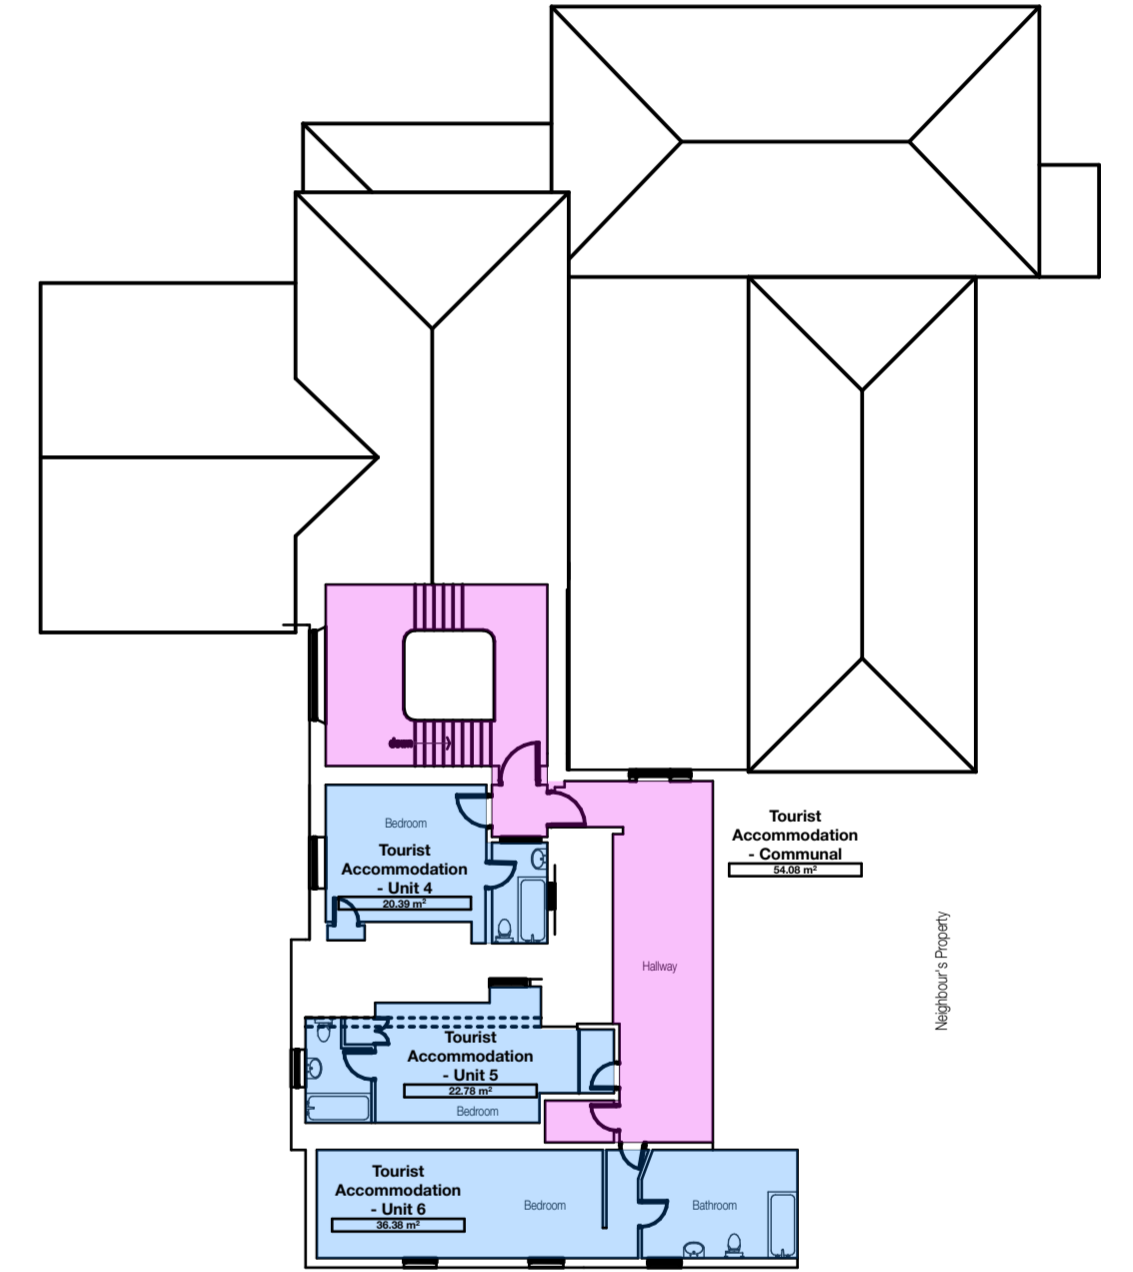

2 Second Floor Plan

Apartment / part of building	Floor area	Apartment / part of building	Floor area
Holiday Apartments			
Tourist Accommodation - Communal	267.78	Tourist Accommodation - Unit 5	22.78
Tourist Accommodation - Unit 1	16.12	Tourist Accommodation - Unit 6	36.38
Tourist Accommodation - Unit 2	44.13	Tourist Accommodation - Unit 7	110.33
Tourist Accommodation - Unit 3	34.55	Private Residential Apartment (not part of application)	
Tourist Accommodation - Unit 4	20.39	Private Residential Dwelling	551.34
			1,103.80 m²

Existing Plans @ 1:200

Planning and Listed Building Consent

DRAWING NO. PL_02.2 REVISION B PROJECT Stone Court House

SCALE: 1:200 PRINT SIZE: A2 ISSUE DATE: 2024/01/22 PROJECT No: 2302



flintarchitecture.com
info@flintarchitecture.com
+44 7388 199 878
The Studio, Plas yn Grove, SY12 9JT

FLINT
ARCHITECTURE