





South Elevation  
Scale 1:100


Ch-007 window size adjusted  
21 Jan 2024

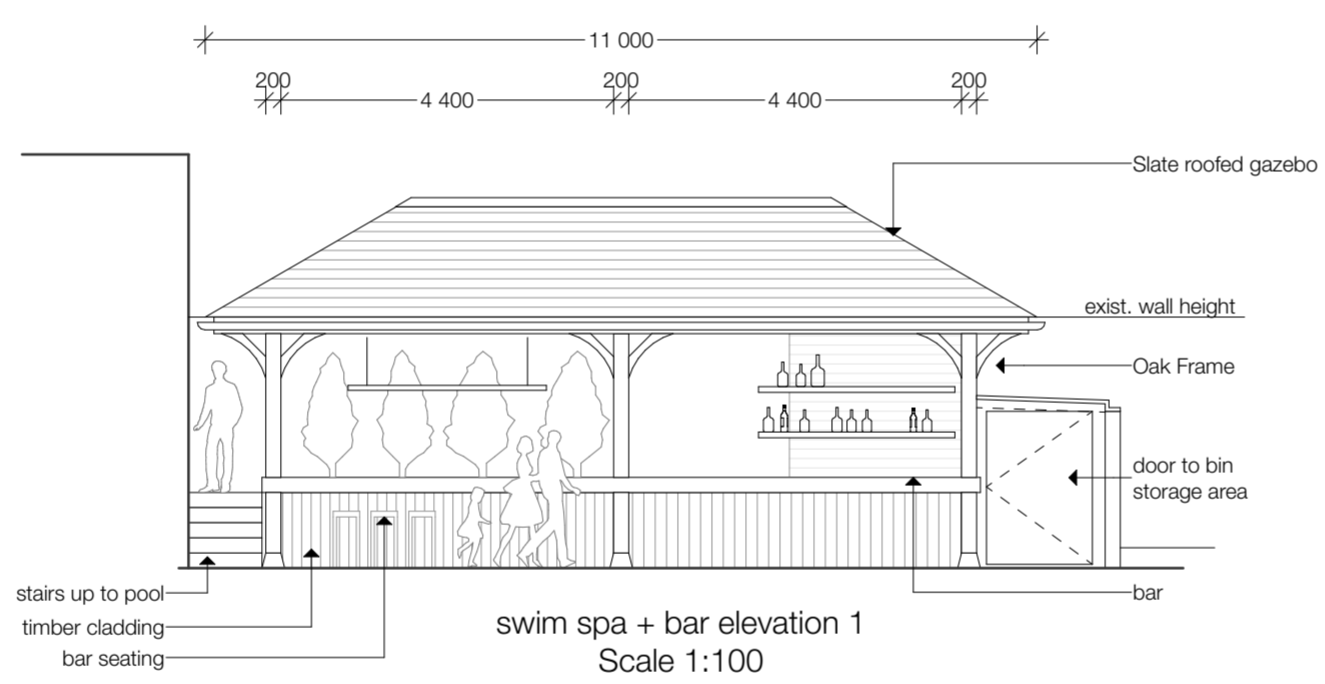


swim spa + bar elevation 1  
Scale 1:100

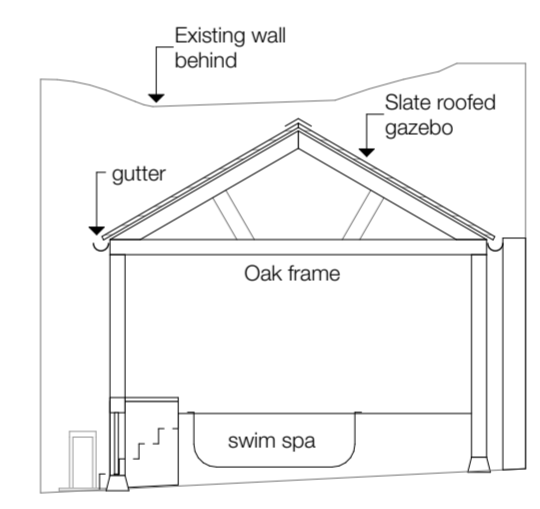

Section B-B  
Scale 1:100

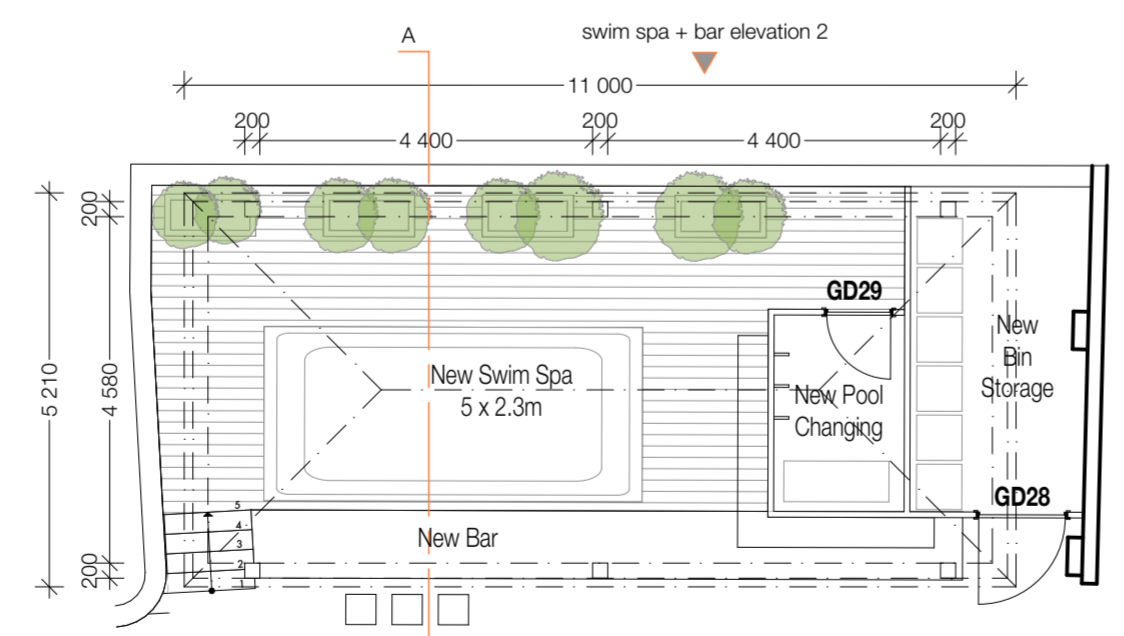

swim spa + bar elevation 1  
New swim spa + bar plan  
Scale 1:100

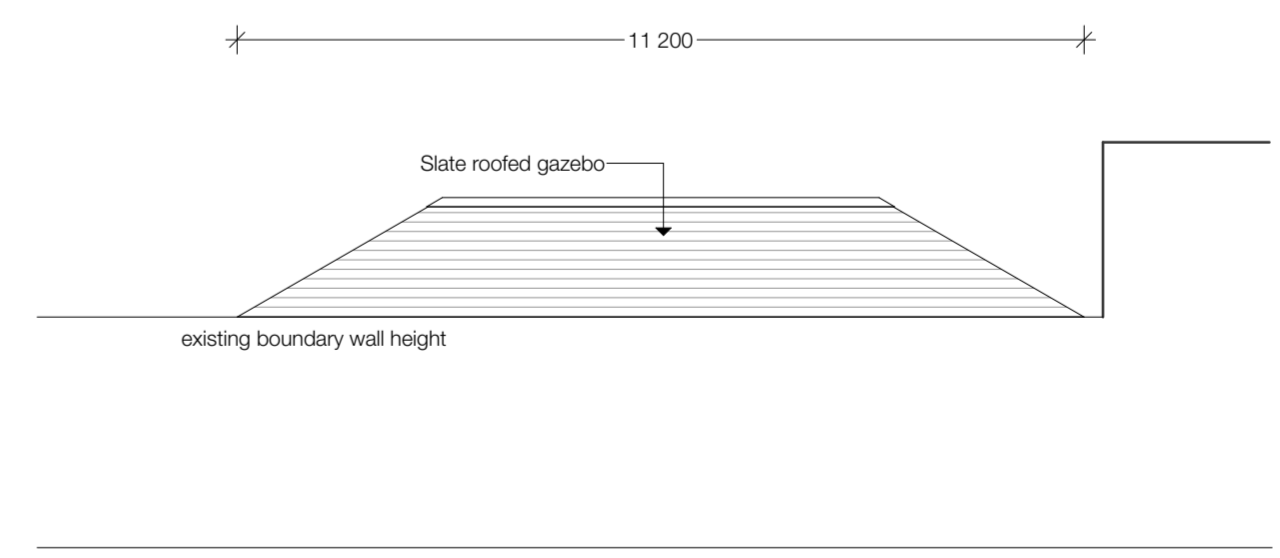


swim spa + bar elevation 2  
Scale 1:100



precedent

elevation added for all sides of the pool gazebo  
21 Jan 2024  
Ch-006

 

Elevations - Proposed 2

Planning and Listed Building Consent

DRAWING NO.	REVISION	PROJECT
PL_03.6	B	Stone Court House

SCALE:	PRINT SIZE:	ISSUE DATE:	PROJECT No:
1:100	A2	2024/01/22	2302

flintarchitecture.com  
info@flintarchitecture.com  
+44 7388 199 878  
The Studio, Plas yn Grove, SY12 9JT

