




Existing Side Elevation
1:100

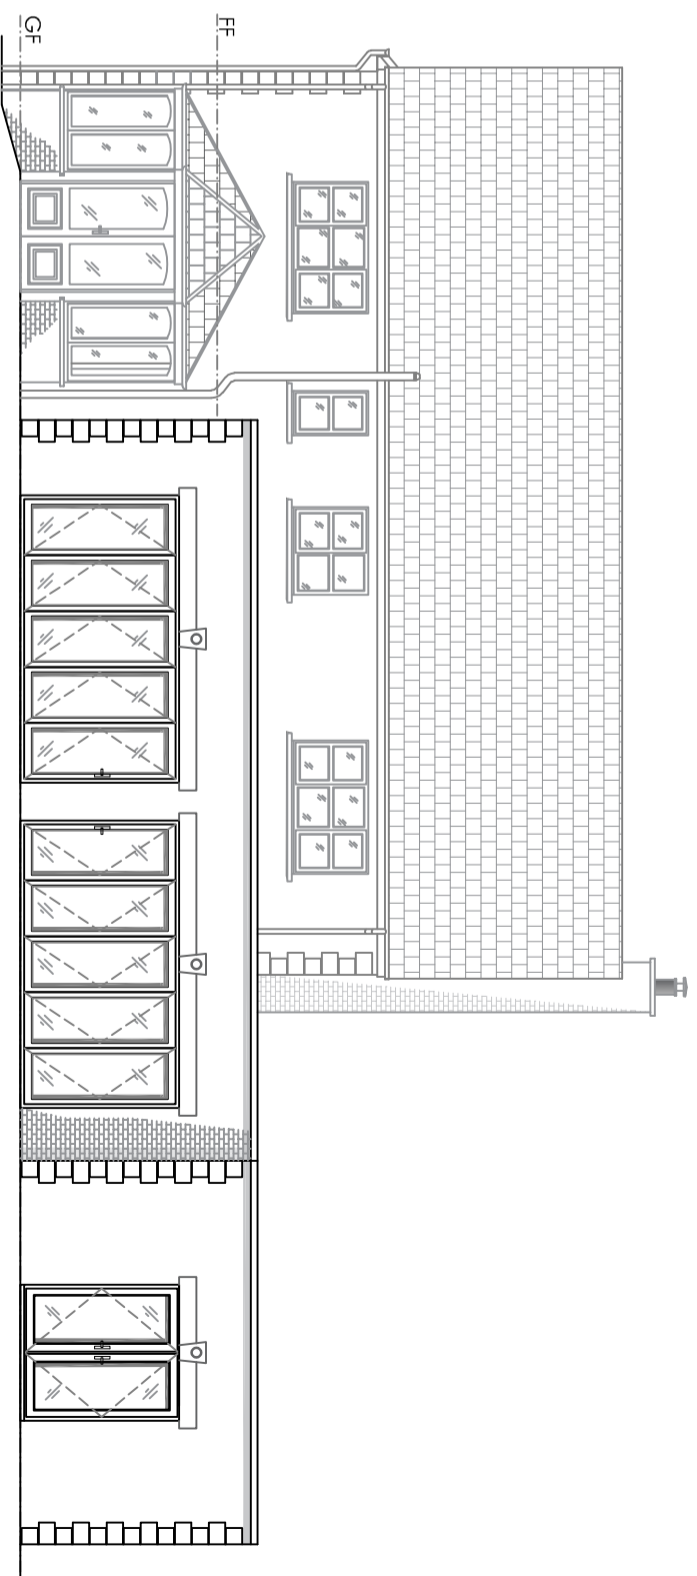

Existing Rear Elevation
1:100

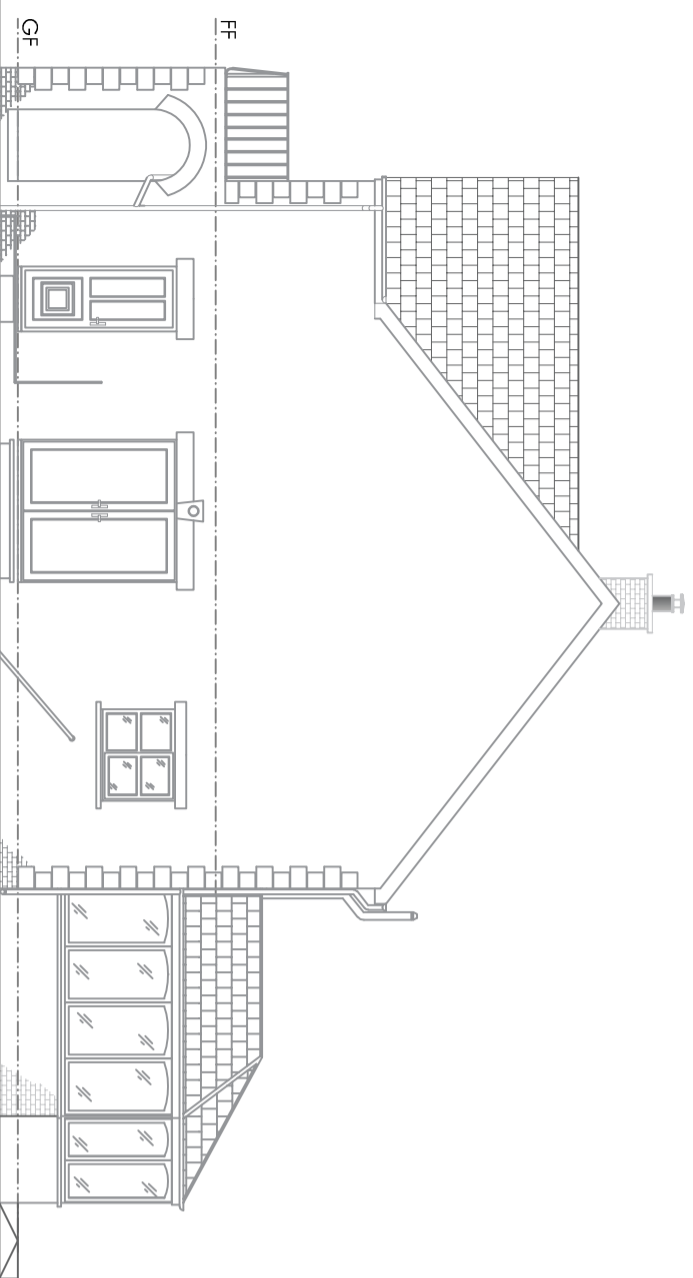

Existing Side Elevation
1:100

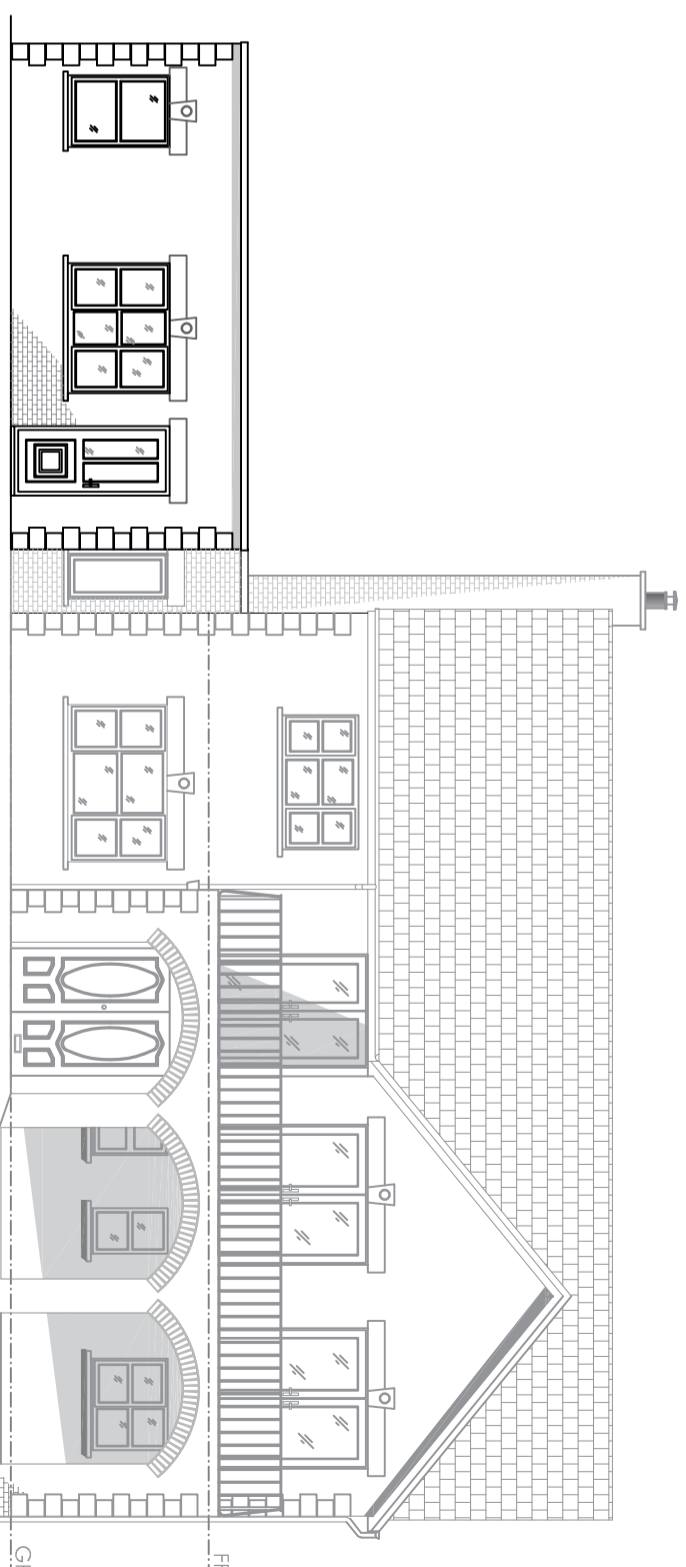

Existing Front Elevation
1:100

Revision	Description	Date

Do not scale from this drawing. All dimensions, levels and such like are to be checked on site by the Contractor prior to preparation of shop drawings / commencement of work on site.


This drawing is to be read in conjunction with all relevant Consultant's and / or Specialist's drawings / documents, and any discrepancies or variations are to be notified to Jones Melling before the affected work commences.

This drawing and the copyrights and patents therein are the property of Jones Melling and may not be used or reproduced without consent.

Client	Mr Connor Ainsworth	Project	Measured Survey
Address	15 Davenhill Park, Alntree, Liverpool	Purpose of Issue	Planning
Title	Existing Elevations	Checked By	GM
Scale	1:100 @ A3	Drawn By	GM
Job No.	20.4079AC	Drawing No.	E01
		Date	15/12/23
		Revision	



Email: info@jonesmelling.co.uk
Web: www.jonesmelling.co.uk

 

1:100