



Ground Floor Plan

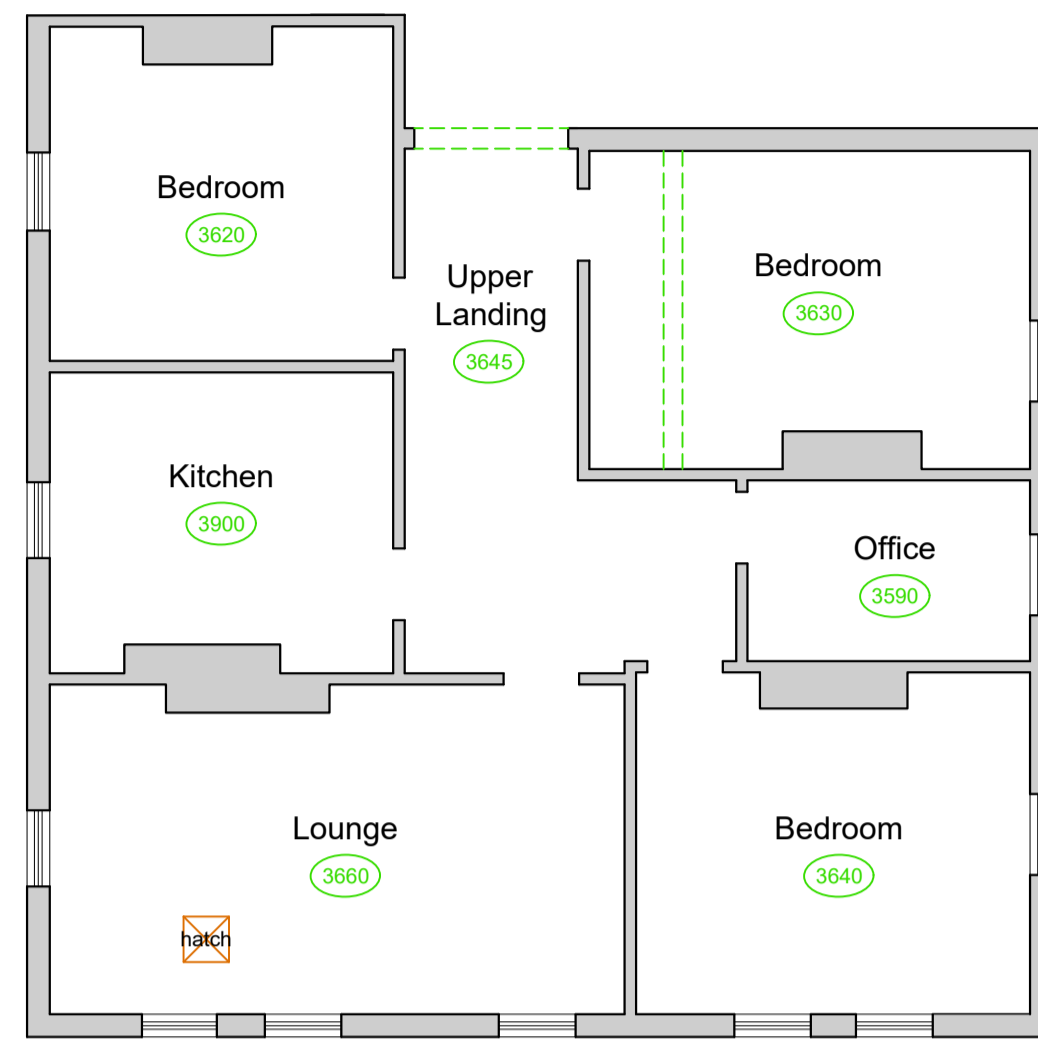

First Floor Plan

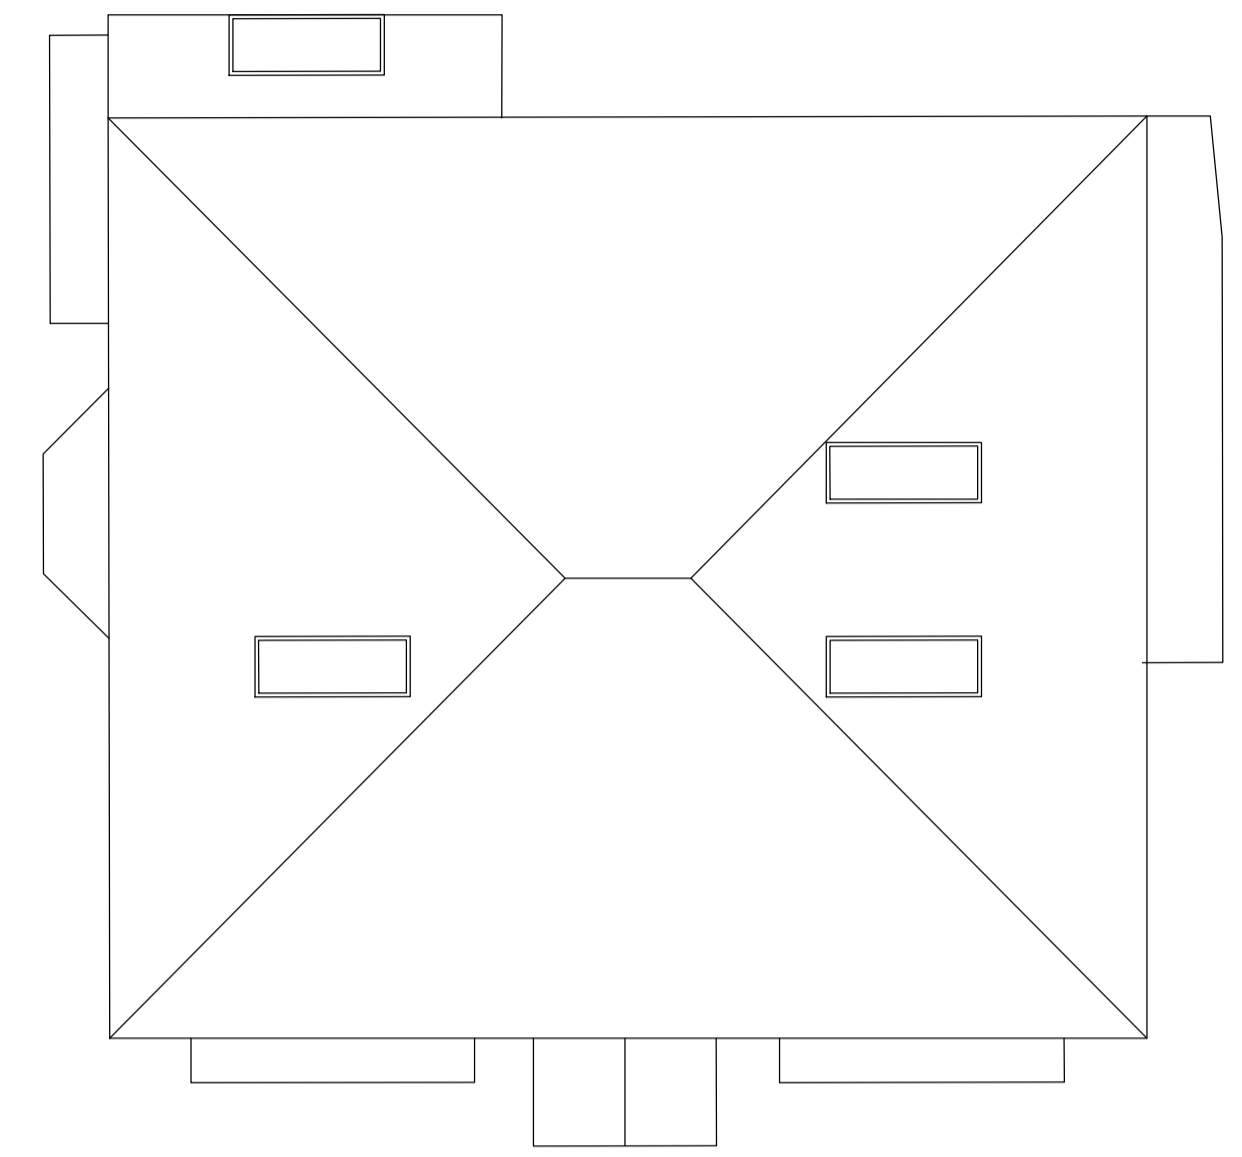


Roof Plan



West Elevation



South Elevation

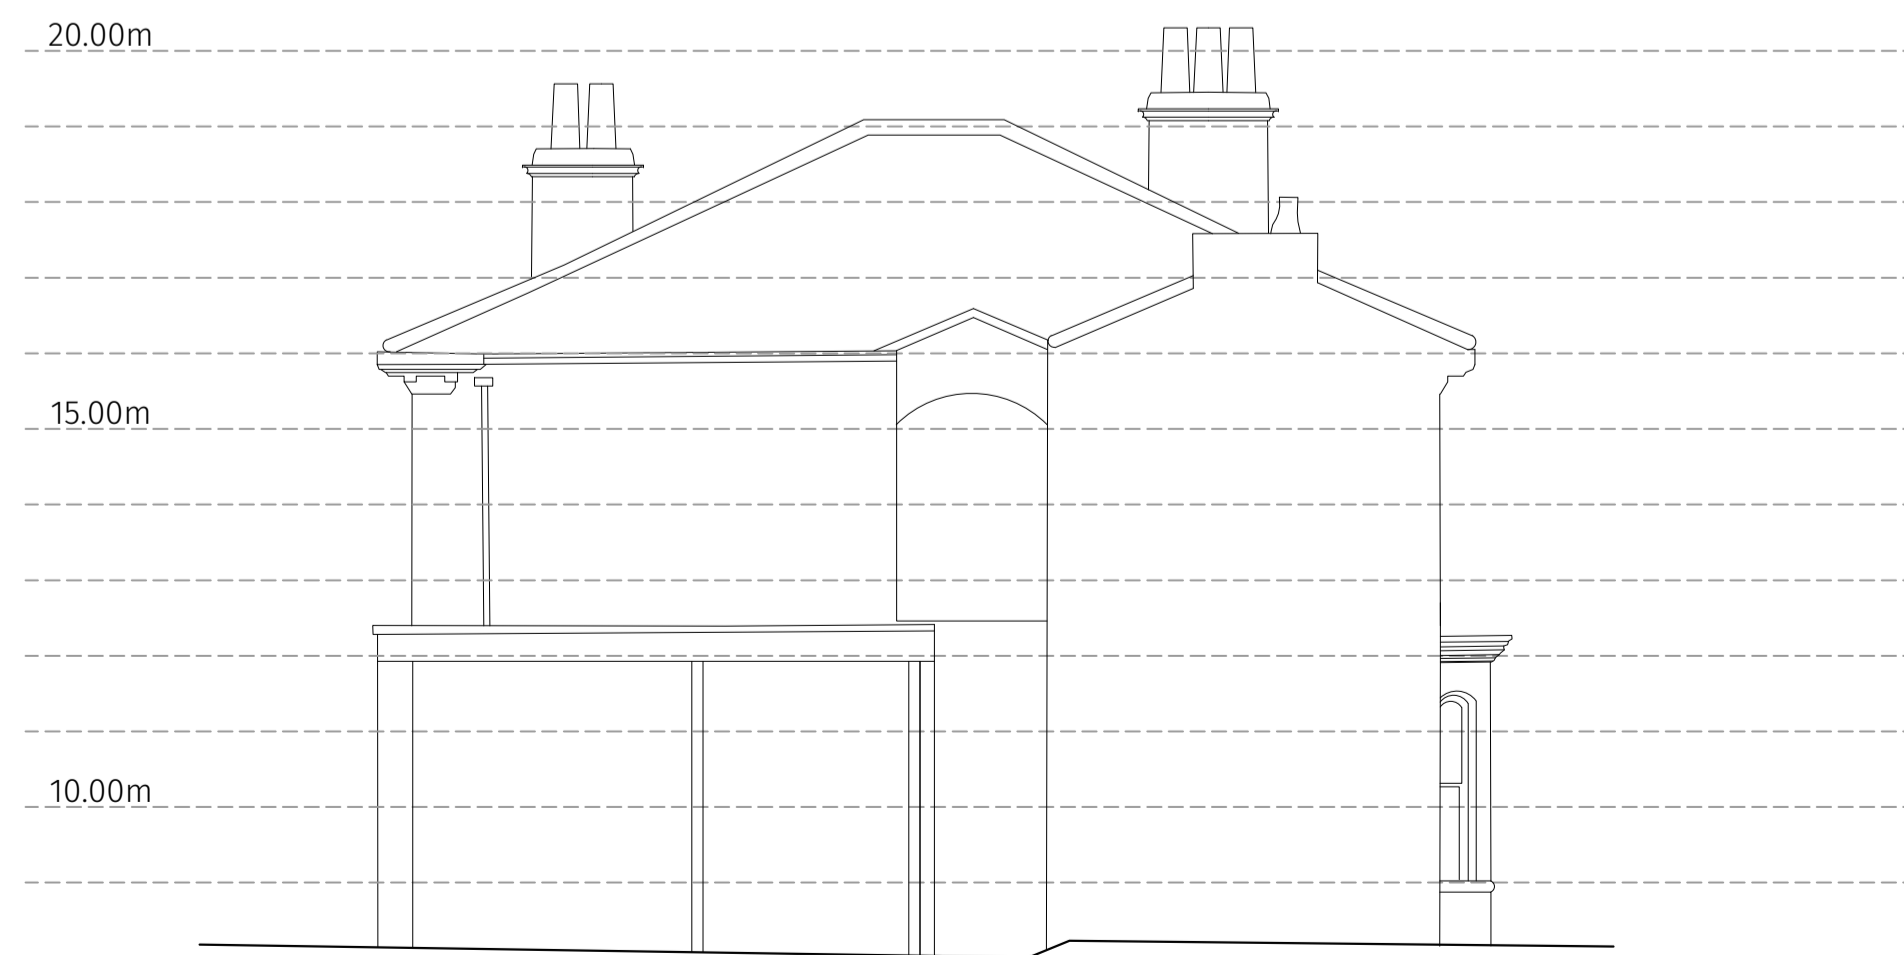


East Elevation



North Elevation

REV	DATE	DESCRIPTION	DR	CH
-----	------	-------------	----	----

PLANNING

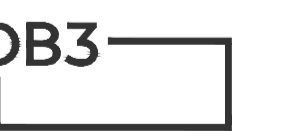

LEEDS

4th Floor, 10 South Parade, Leeds LS1 5QS.
T: 0113 244 6931 www.darntonb3.com

CLIENT
Central Coop

PROJECT
Former 'George PH', Duke Street
SOUTHPORT, Merseyside. PR85DH

TITLE
Existing Floor Plans and Elevations

CREATION DATE	SCALE @ A1	DRN	CHK	STATUS	REVISION
	1:500			Oct 2023	5-

SHEET NO. 16765 - DB3 - B01 - 00 - DR - A - 00-001
PROJECT NO. ORIGINATOR (ZONE / LEVEL / TYPE / ISSUE / NUMBER)
© COPYRIGHT. ALL RIGHTS RESERVED.
THIS DRAWING MUST BE READ IN CONJUNCTION WITH ALL OTHER RELEVANT DRAWINGS AND INFORMATION.
ANY DISCREPANCIES MUST BE REPORTED TO QUANTUMS IMMEDIATELY.
THE DRAWING OR INFORMATION MUST NOT BE USED FOR CONSTRUCTION UNLESS EXPRESSLY ISSUED FOR.
DO NOT SCALE FROM THIS DRAWING. WORK ONLY TO THE PRINTED DIMENSIONS.

0	SCALE 1:50	5m
0	SCALE 1:100	10m
0	SCALE 1:200	20m
0	SCALE 1:500	50m
0	SCALE 1:1250	125m

