



Ground floor plan


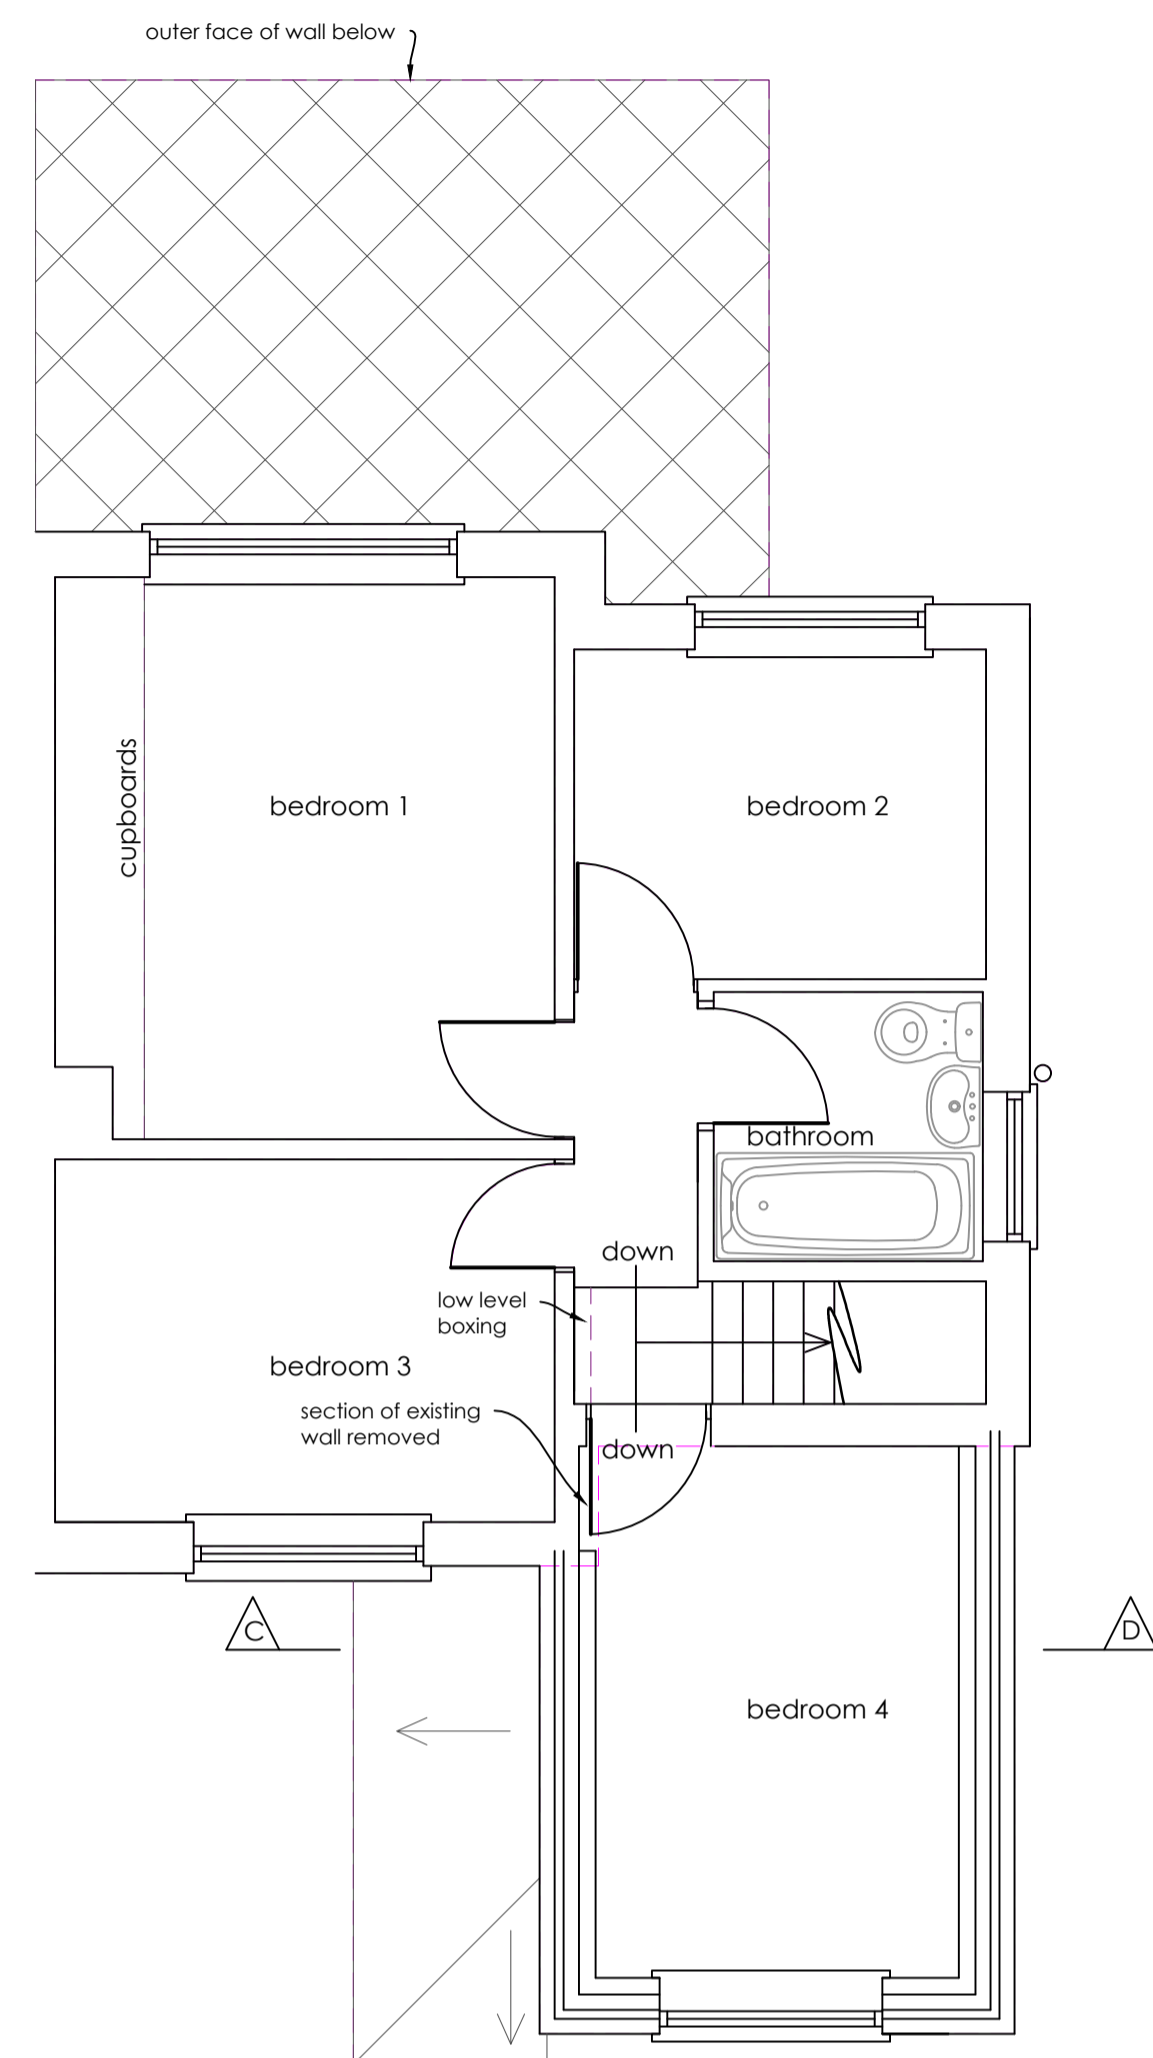


First floor plan


1:50

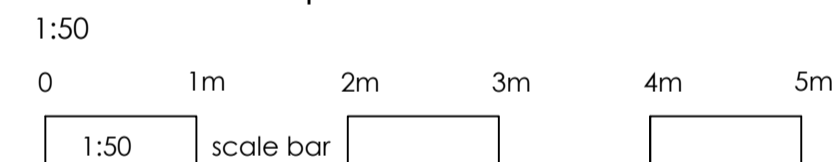

Block plan

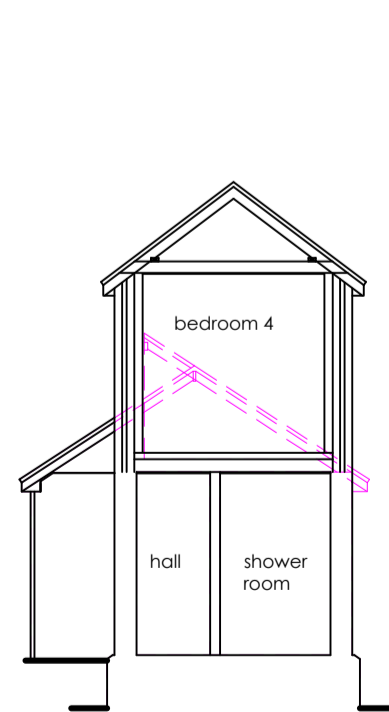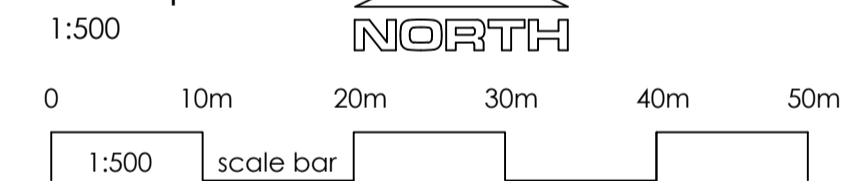


Section C - D

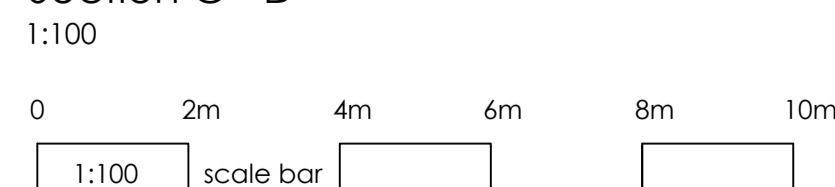


Flank elevation

1:100

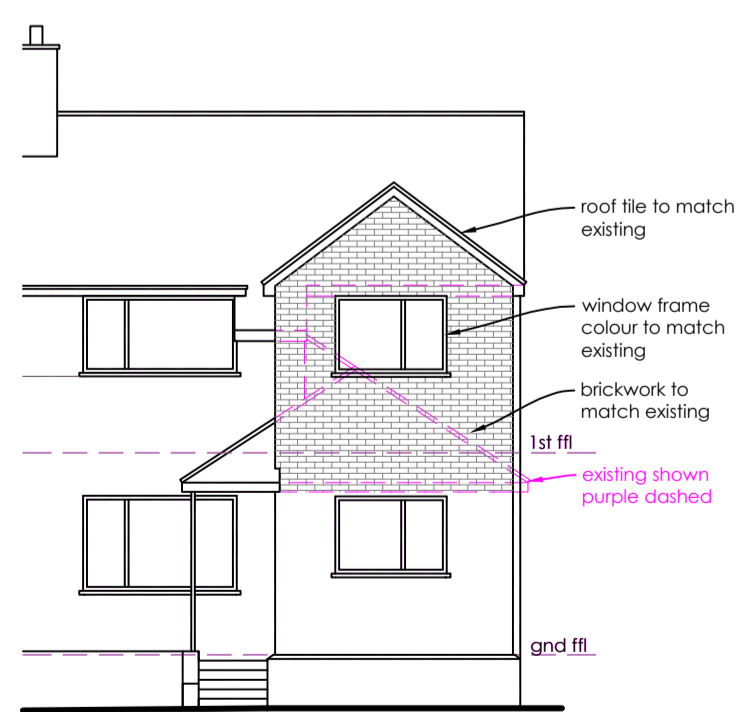

Front elevation

1:100

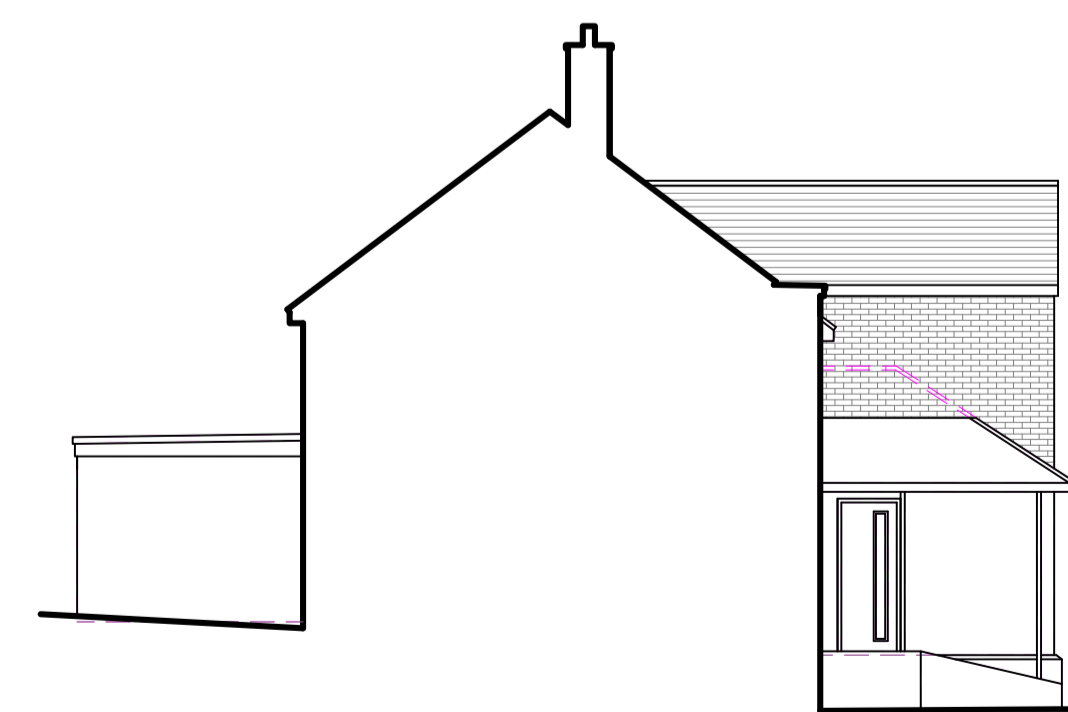

Flank elevation

1:100

Construction (Design and Management) Regulations 2015. Virtually everyone involved in a construction project has legal duties under CDM 2015. See further information at www.HSE.gov.uk

Asbestos - get your property tested. Further information and your responsibilities can be found at www.HSE.gov.uk.

These plans are for identification purposes only. Do not scale from these plans - take measurements on site. All dimensions are approximations. This plan is for viewing at the scales indicated only. This plan is suitable for planning permission purposes.

Revision	Description	Date
A	Flank elevation roofs altered to match the front elevation roof	24.01.24

SAMUEL MOSS LTD
 01322 408573 / 07796 454747
 office@samuelmoss.co.uk
 www.samuelmoss.co.uk

Client: Mr Ismail

Project: 19 Springcroft, Hartley, Longfield, DA3 8AR

Title: Proposed plans for planning permission

Date:	Scale:	Drawn:	Plan no:	Revision
Oct 2023	@ A1	SM	SM436.3	A