




0.5m 1m 2m 3m 4m 5m 6m  
 Scale bar scale 1: 100

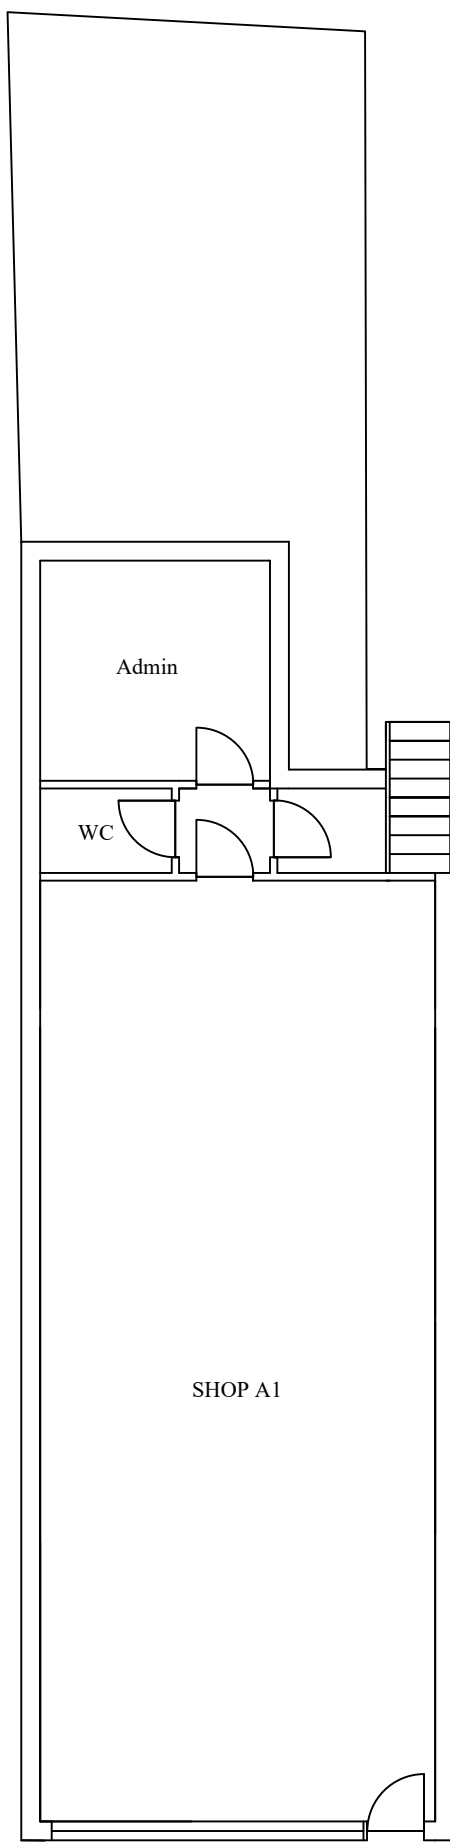

Existing ground floor plan

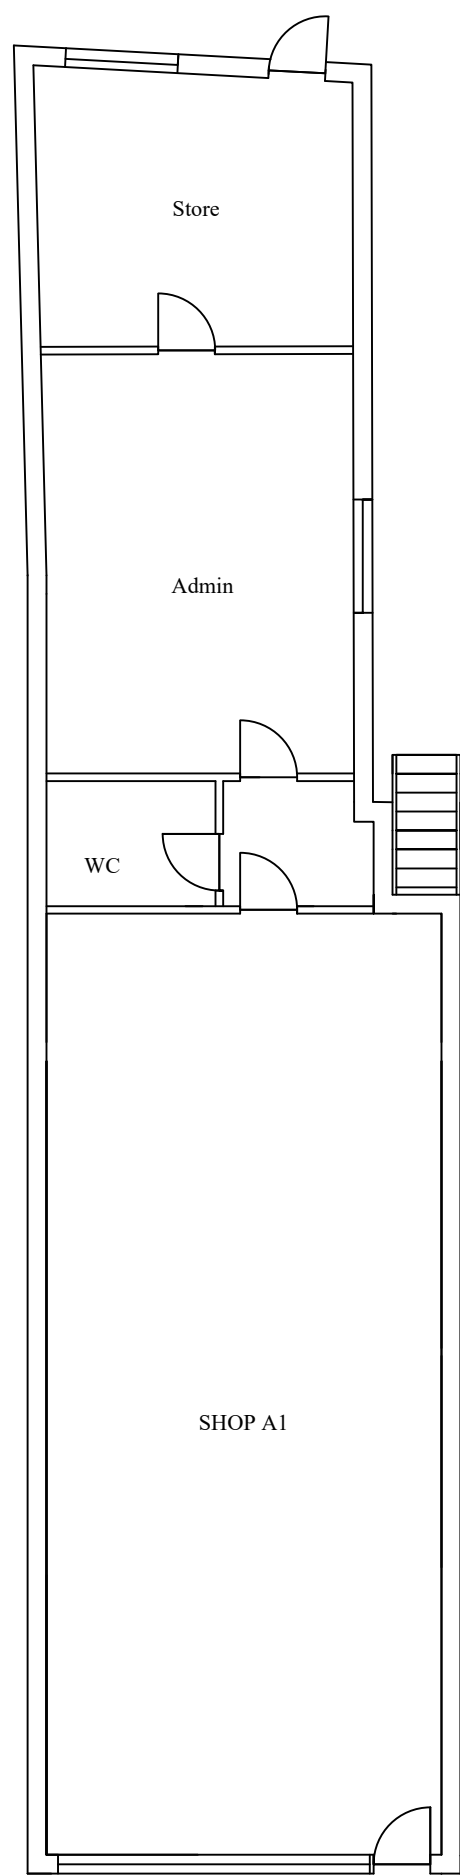

Proposed ground floor plan

No.	Revision/Issue	Date
<b>KVL Designs Ltd.</b> kvldesignsLtd@hotmail.com		
Proposed Single rear extension and 1 x 2 bed and 1 x 3 bed flats conversion		
at 72 South Road, Southall, UB1 1RD		
DWG no. 24/Bir/01		
21/12/23		
1:100 @ A3		