




Proposed Front elevation

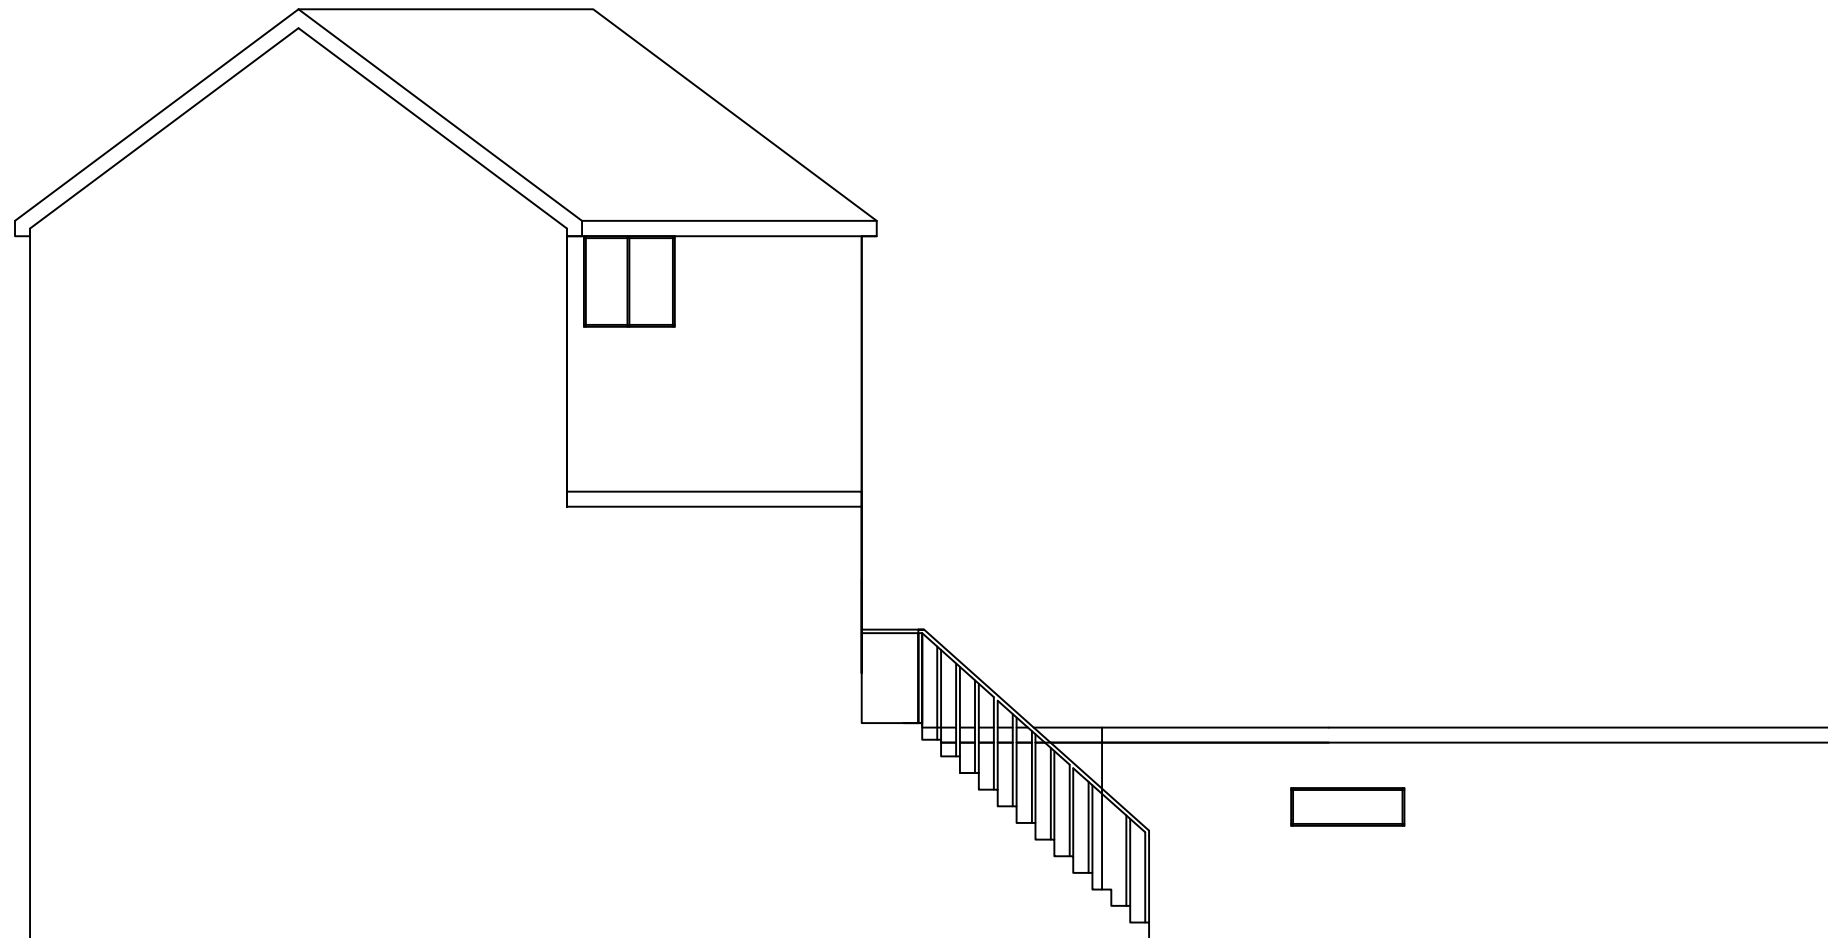


Proposed side elevation

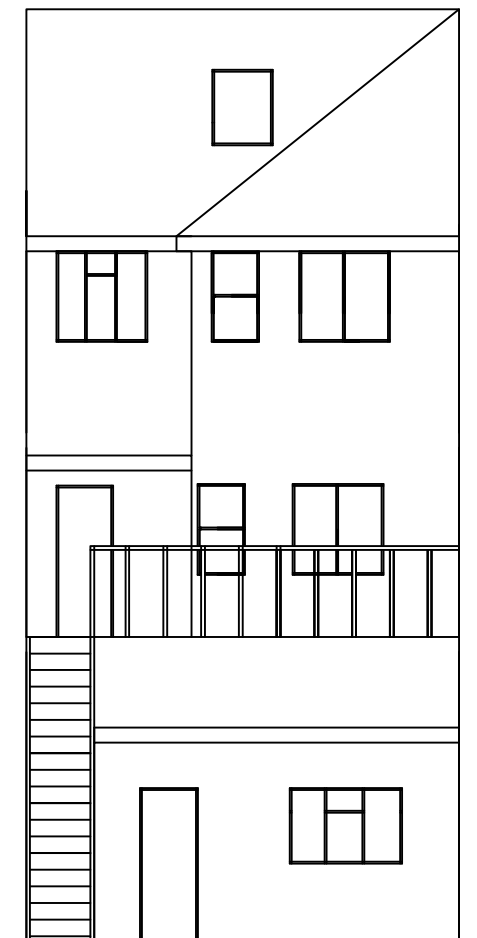

Proposed rear elevation

 

Scale bar scale 1: 100

No.	Revision/Issue	Date
KVL Designs Ltd. kvldesignsLtd@hotmail.com		
Proposed Single rear extension and 1 x 2 bed and 1 x 3 bed flats conversion		
at 72 South Road, Southall, UB1 1RD		
DWG no. 24/Bir/03		
21/12/23		
1:100 @ A3		