




0.5m 1m 2m 3m 4m 5m 6m
 Scale bar scale 1: 100

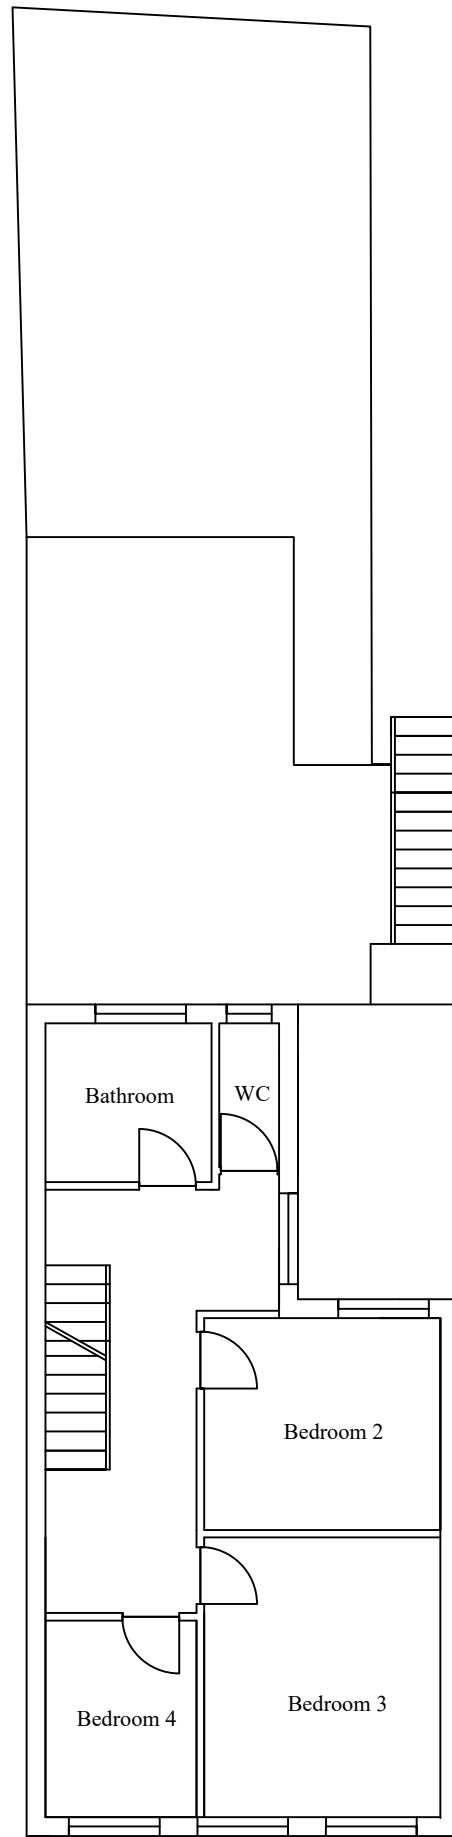


Existing First Floor Plan

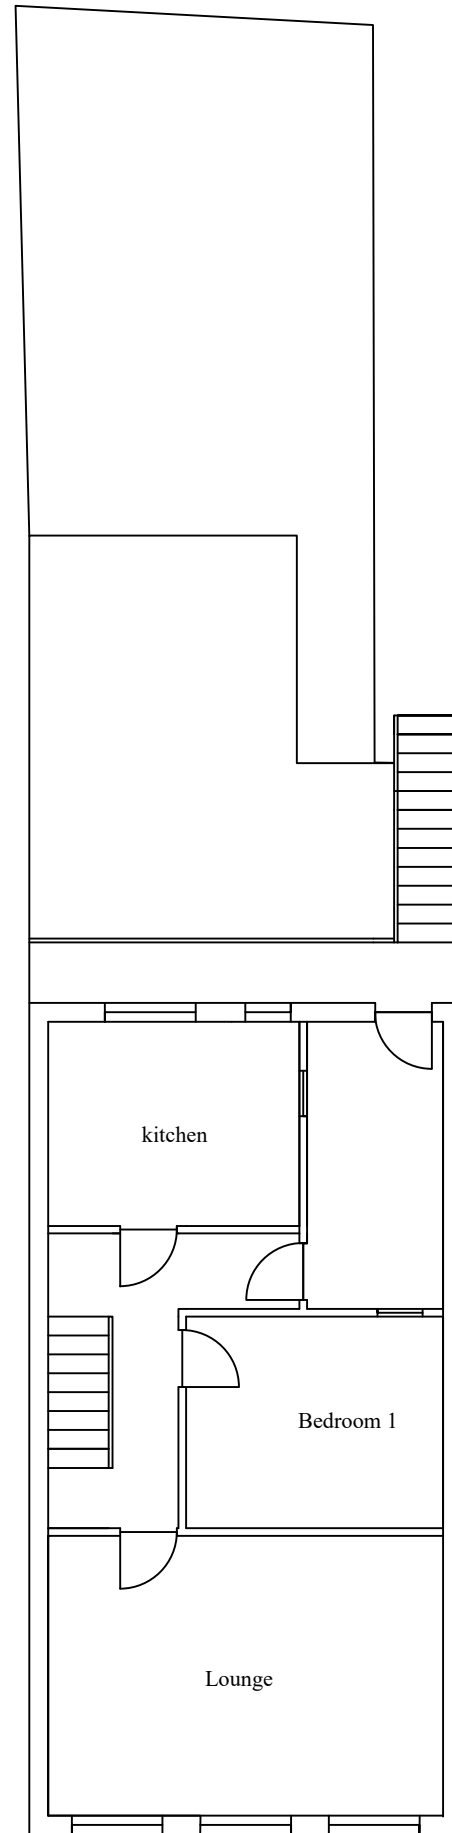

Existing Second Floor Plan

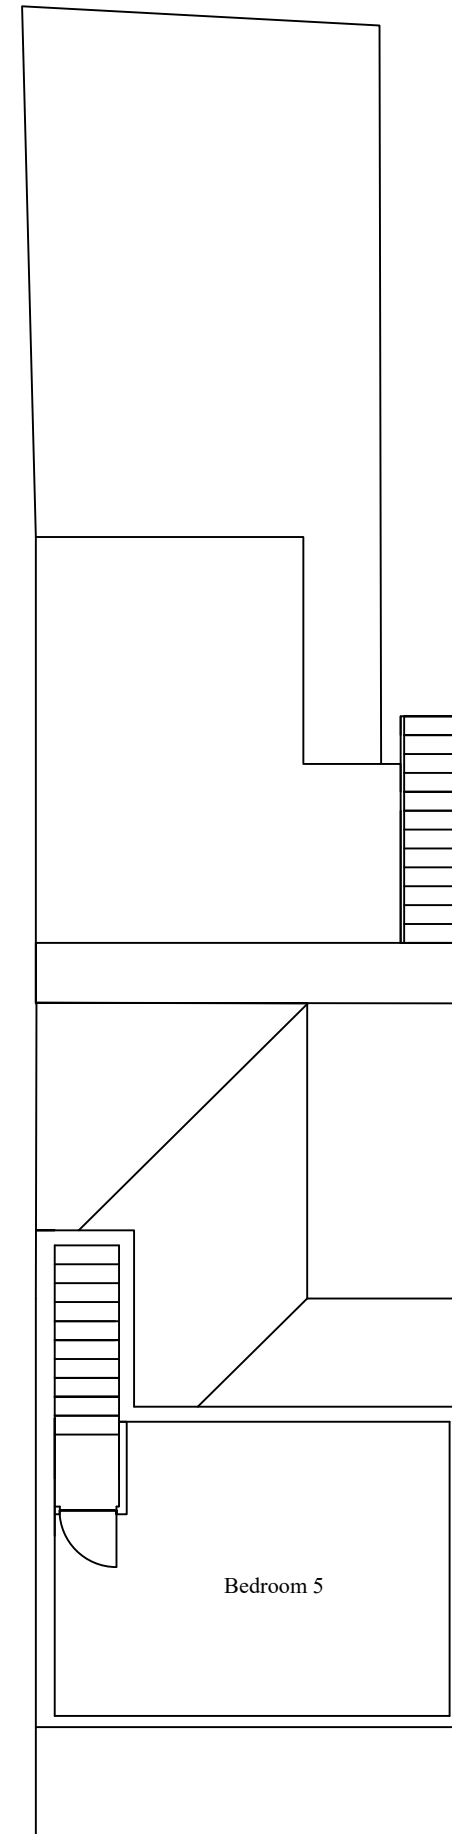

Existing Loft Floor Plan

No.	Revision/Issue	Date
KVL Designs Ltd. kvldesignsltd@hotmail.com		
Proposed Single rear extension and 1 x 2 bed and 1 x 3 bed flats conversion		
at 72 South Road, Southall, UB1 1RD		
DWG no. 24/Bir/03		
21/12/23		
1:100 @ A3		