




Proposed First Floor Plan

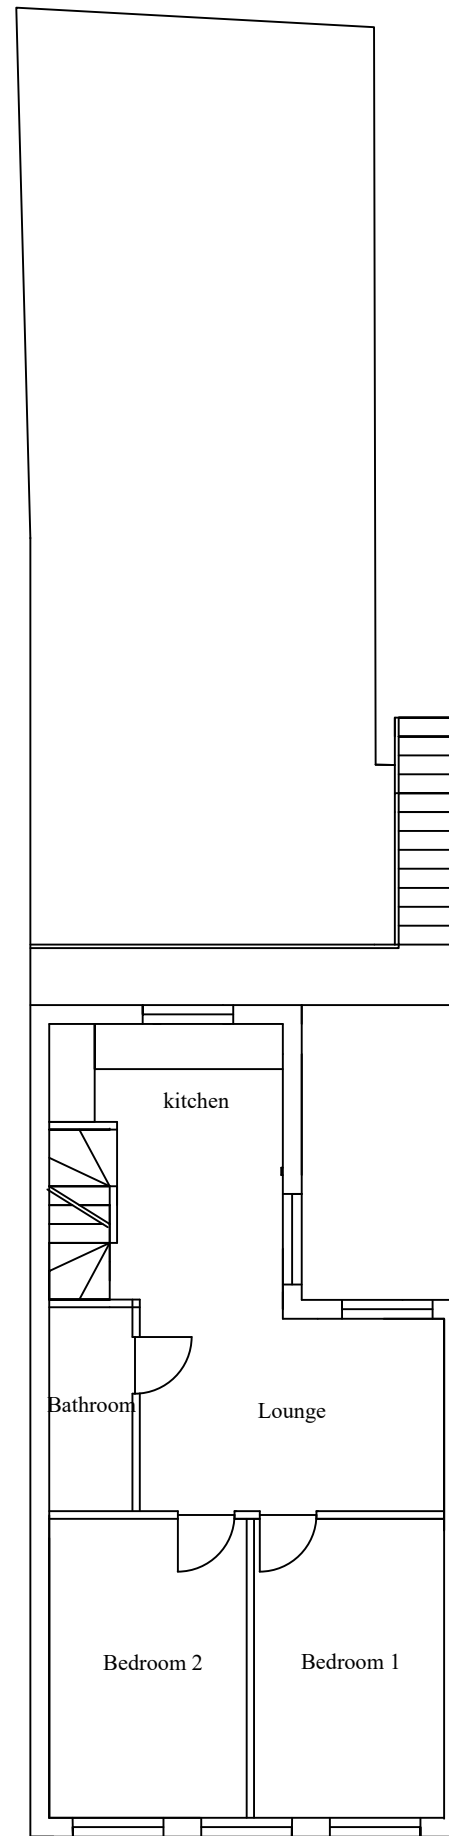

Proposed Second Floor Plan

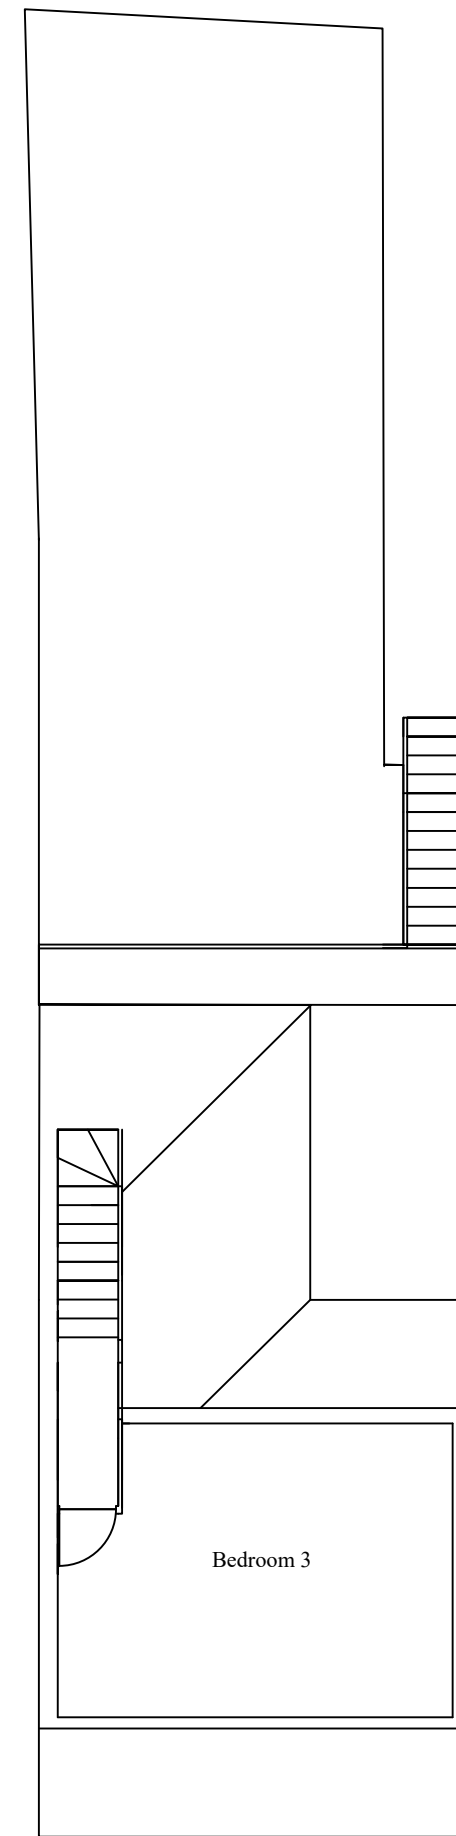

Proposed Loft Floor Plan

| No.   | Revision/Issue | Date  |
|---|----------------|---|
|   |                |   |
| <b>KVL Designs Ltd.</b><br>kvldesignsltd@hotmail.com                        |                |   |
| Proposed Single rear extension and 1 x 2 bed and 1 x 3 bed flats conversion |                |   |
| at<br>72 South Road,<br>Southall,<br>UB1 1RD                                |                |   |
| DWG no. 24/Bir/03   |                |  |
| 21/12/23  |                |   |
| 1:100 @ A3  |                |   |