


**EXISTING GROUND FLOOR PLAN**  
**SCALE 1:50**

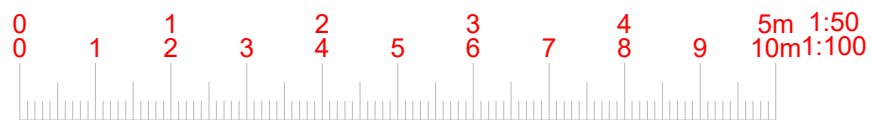

[www.FastPlansUK.co.uk](http://www.FastPlansUK.co.uk)

Project: RAISE CHIMNEY


Address: 11 FLETCHER RD W4 5AT

Scale: 1:50 @ A3 Dwg. no: A01


Drawn by: O.B.S Date Drawn: 17-JAN-2024

For Drawings Tel: 020 3542 1777

E-mail: [plans@FastPlansUK.co.uk](mailto:plans@FastPlansUK.co.uk)

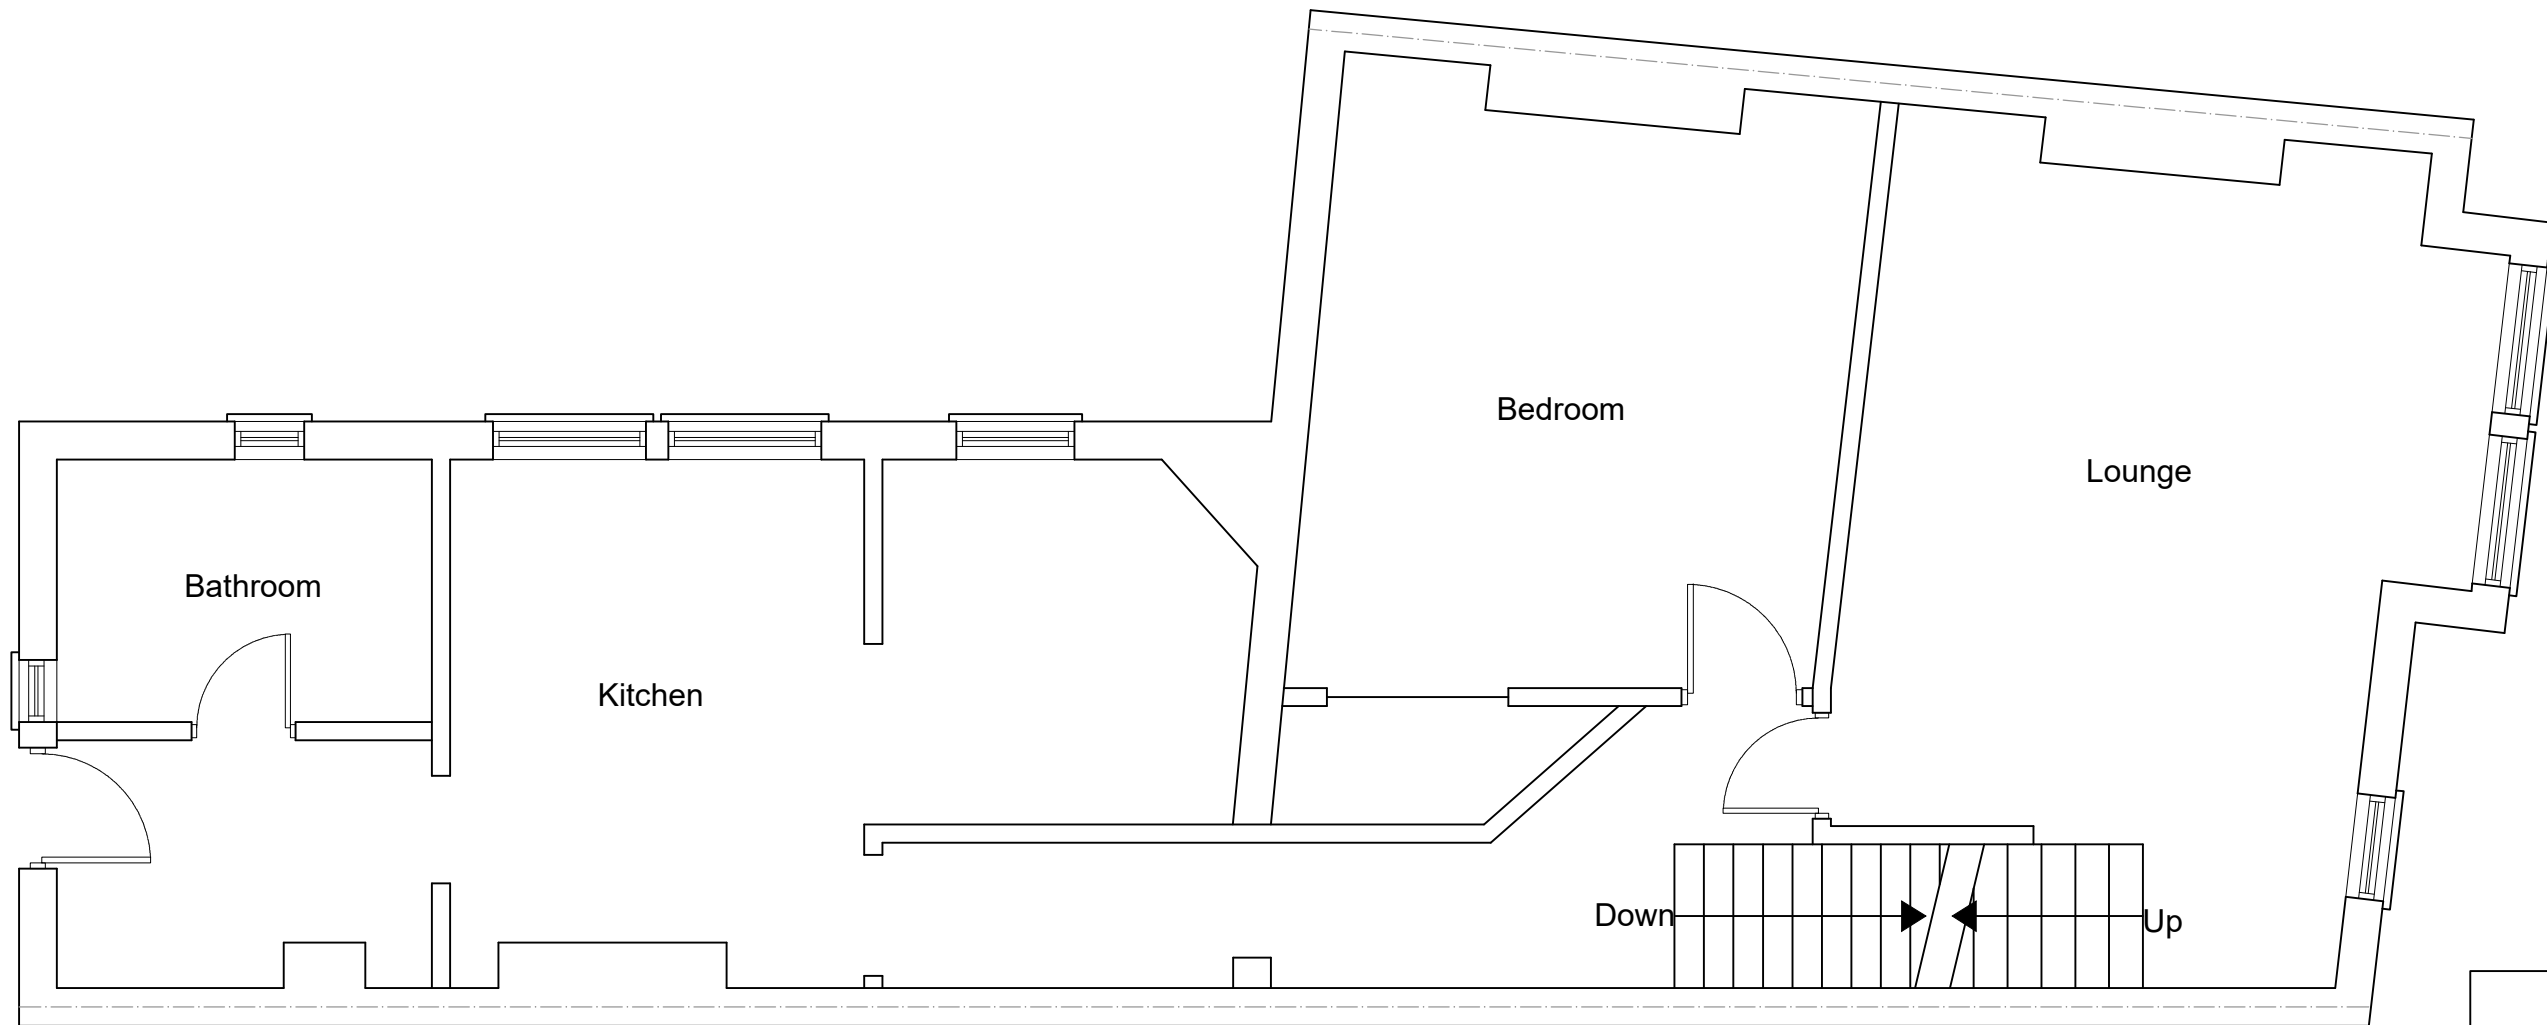

**EXISTING FIRST FLOOR PLAN**  
**SCALE 1:50**

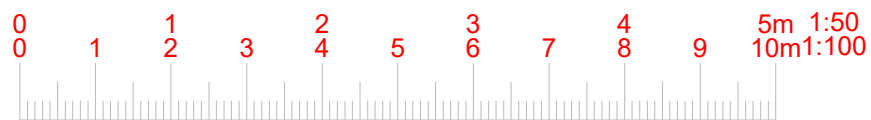

[www.FastPlansUK.co.uk](http://www.FastPlansUK.co.uk)

Project: RAISE CHIMNEY

Address: 11 FLETCHER RD W4 5AT

Scale: 1:50 @ A3


Dwg. no: A02

Drawn by: O.B.S


Date Drawn: 17-JAN-2024

For Drawings Tel: 020 3542 1777

E-mail: [plans@FastPlansUK.co.uk](mailto:plans@FastPlansUK.co.uk)

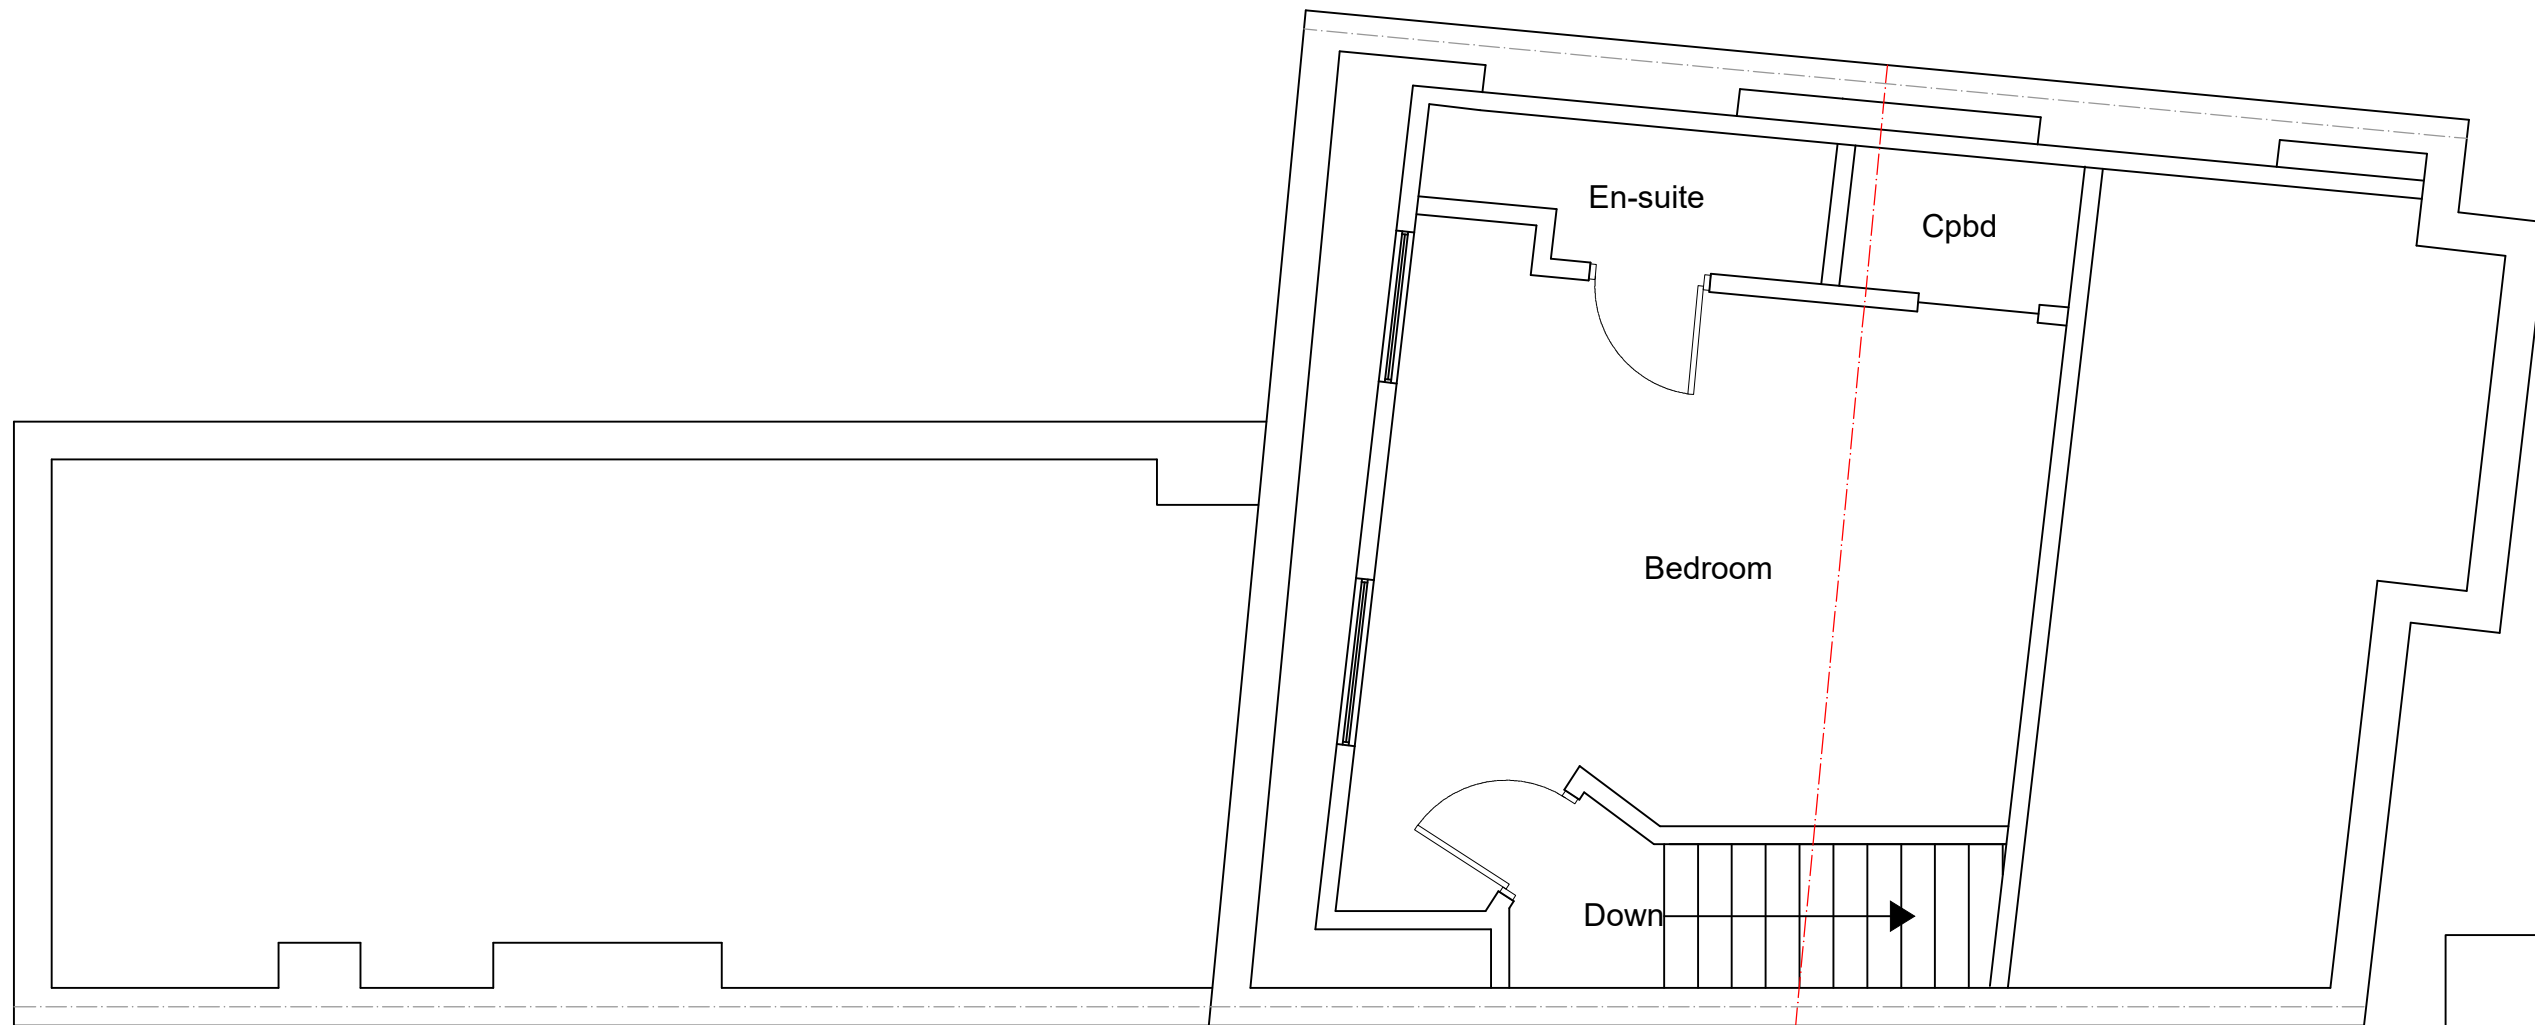

**EXISTING LOFT PLAN**  
**SCALE 1:50**

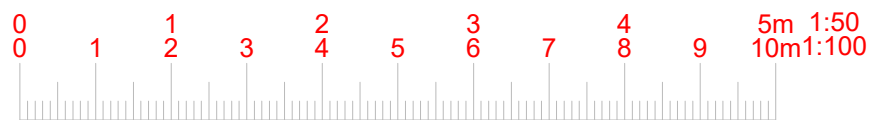

[www.FastPlansUK.co.uk](http://www.FastPlansUK.co.uk)

Project: RAISE CHIMNEY


Address: 11 FLETCHER RD W4 5AT

Scale: 1:50 @ A3 Dwg. no: A03


Drawn by: O.B.S Date Drawn: 17-JAN-2024

For Drawings Tel: 020 3542 1777

E-mail: [plans@FastPlansUK.co.uk](mailto:plans@FastPlansUK.co.uk)

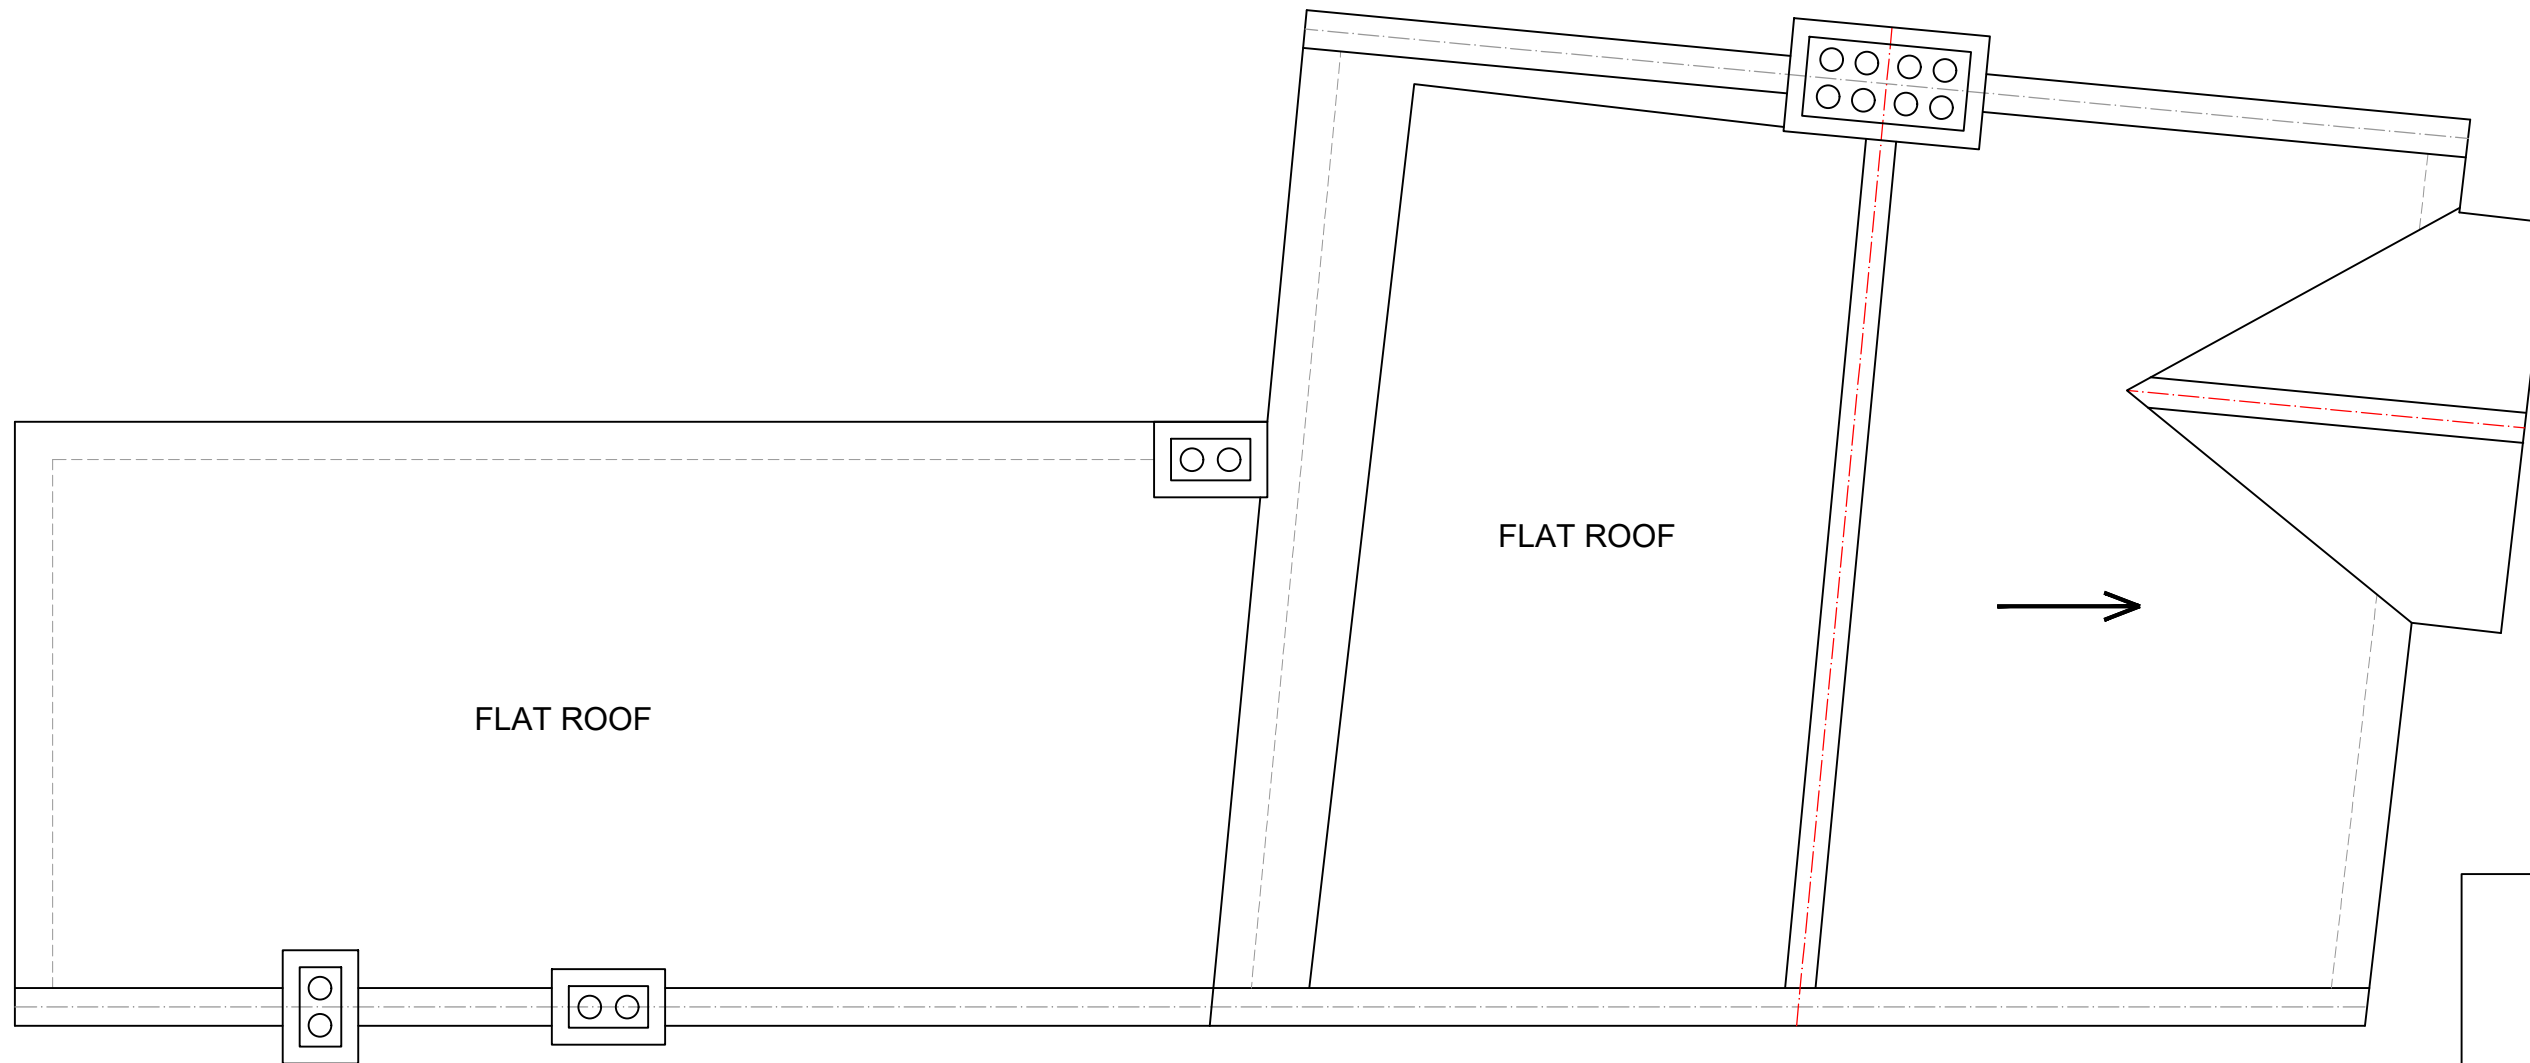

**EXISTING ROOF PLAN**  
**SCALE 1:50**

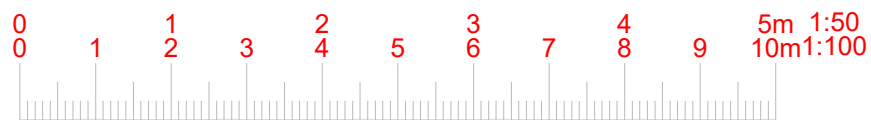

[www.FastPlansUK.co.uk](http://www.FastPlansUK.co.uk)

Project: RAISE CHIMNEY

Address: 11 FLETCHER RD W4 5AT

Scale: 1:50 @ A3


Dwg. no: A04

Drawn by: O.B.S


Date Drawn: 17-JAN-2024

For Drawings Tel: 020 3542 1777

E-mail: [plans@FastPlansUK.co.uk](mailto:plans@FastPlansUK.co.uk)

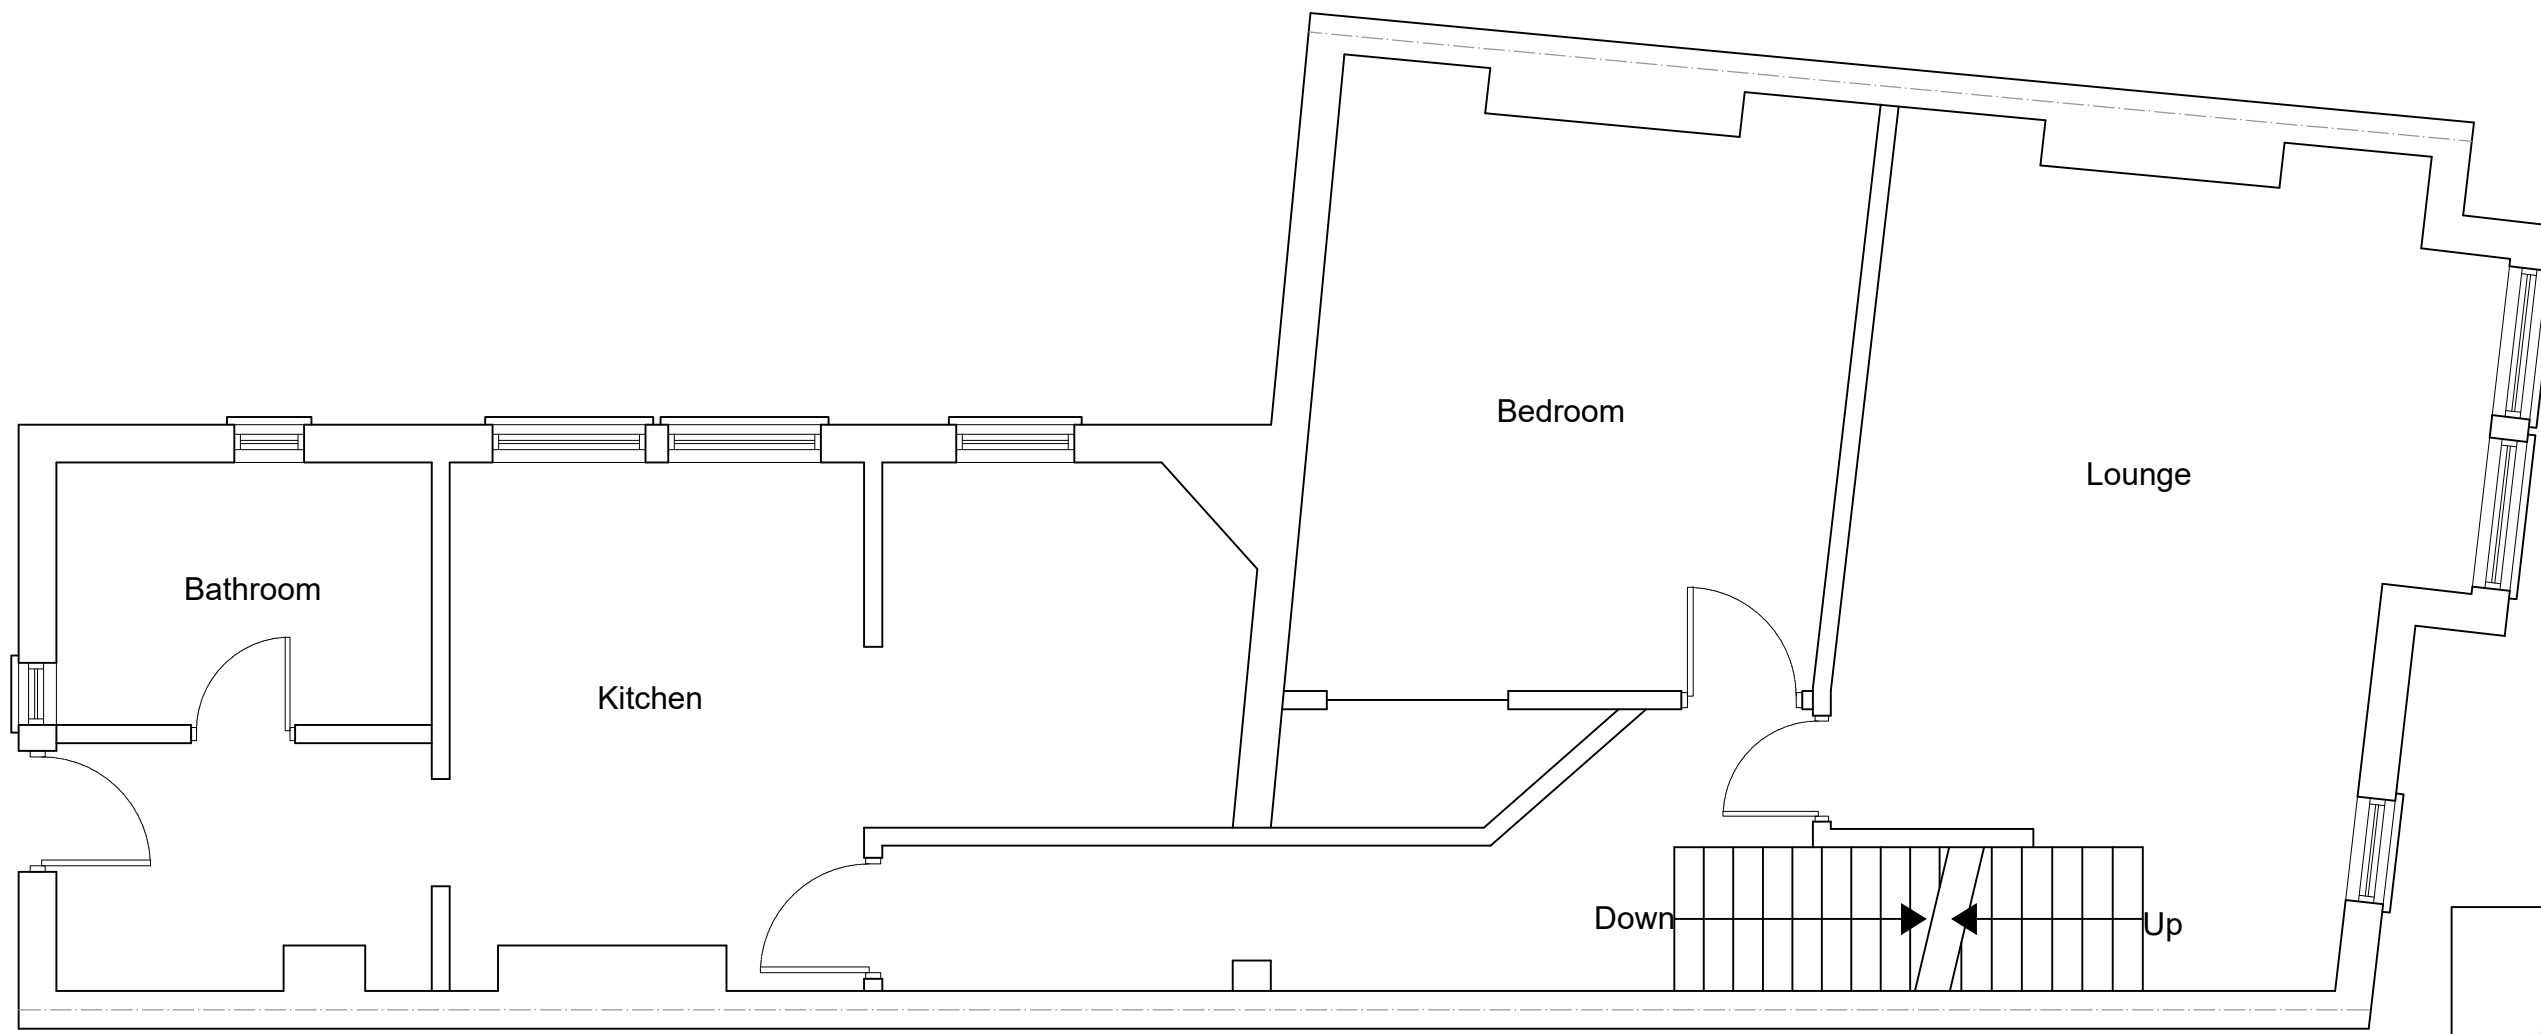

**PROPOSED FIRST FLOOR PLAN**  
**SCALE 1:50**

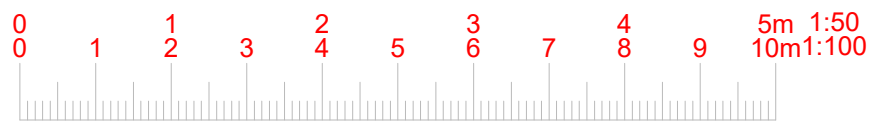

[www.FastPlansUK.co.uk](http://www.FastPlansUK.co.uk)

Project: RAISE CHIMNEY


Address: 11 FLETCHER RD W4 5AT

Scale: 1:50 @ A3	Dwg. no: A05
------------------	--------------

Drawn by: O.B.S	Date Drawn: 17-JAN-2024
-----------------	-------------------------


For Drawings Tel: 020 3542 1777

E-mail: [plans@FastPlansUK.co.uk](mailto:plans@FastPlansUK.co.uk)

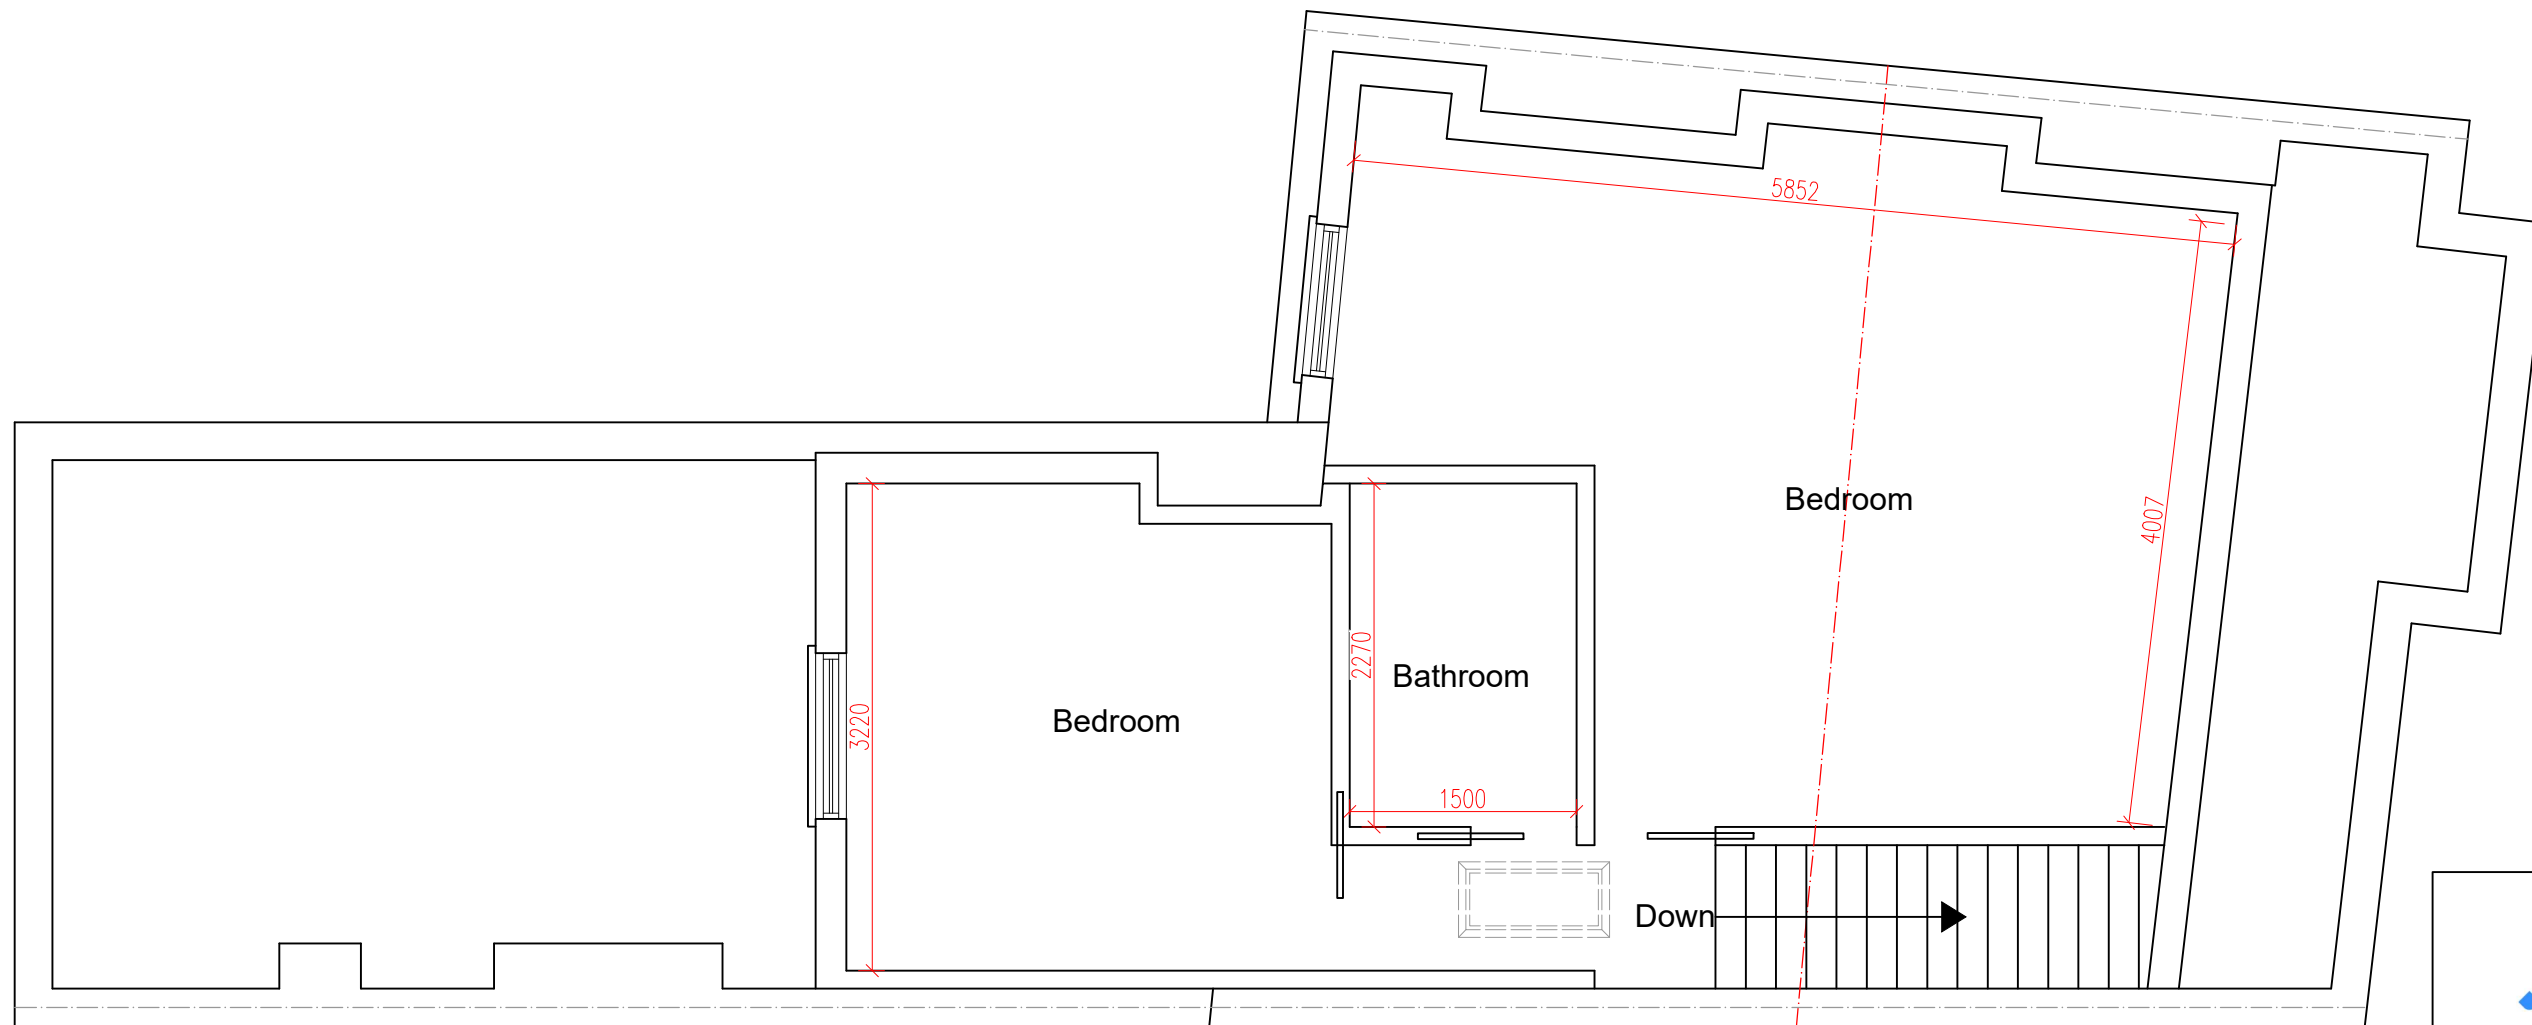

**PROPOSED LOFT PLAN**  
**SCALE 1:50**

All dimensions are approximate  
 and must be checked on site

 

[www.FastPlansUK.co.uk](http://www.FastPlansUK.co.uk)

Project: RAISE CHIMNEY


Address: 11 FLETCHER RD W4 5AT

Scale: 1:50 @ A3 Dwg. no: A06


Drawn by: O.B.S Date Drawn: 17-JAN-2024

For Drawings Tel: 020 3542 1777

E-mail: [plans@FastPlansUK.co.uk](mailto:plans@FastPlansUK.co.uk)

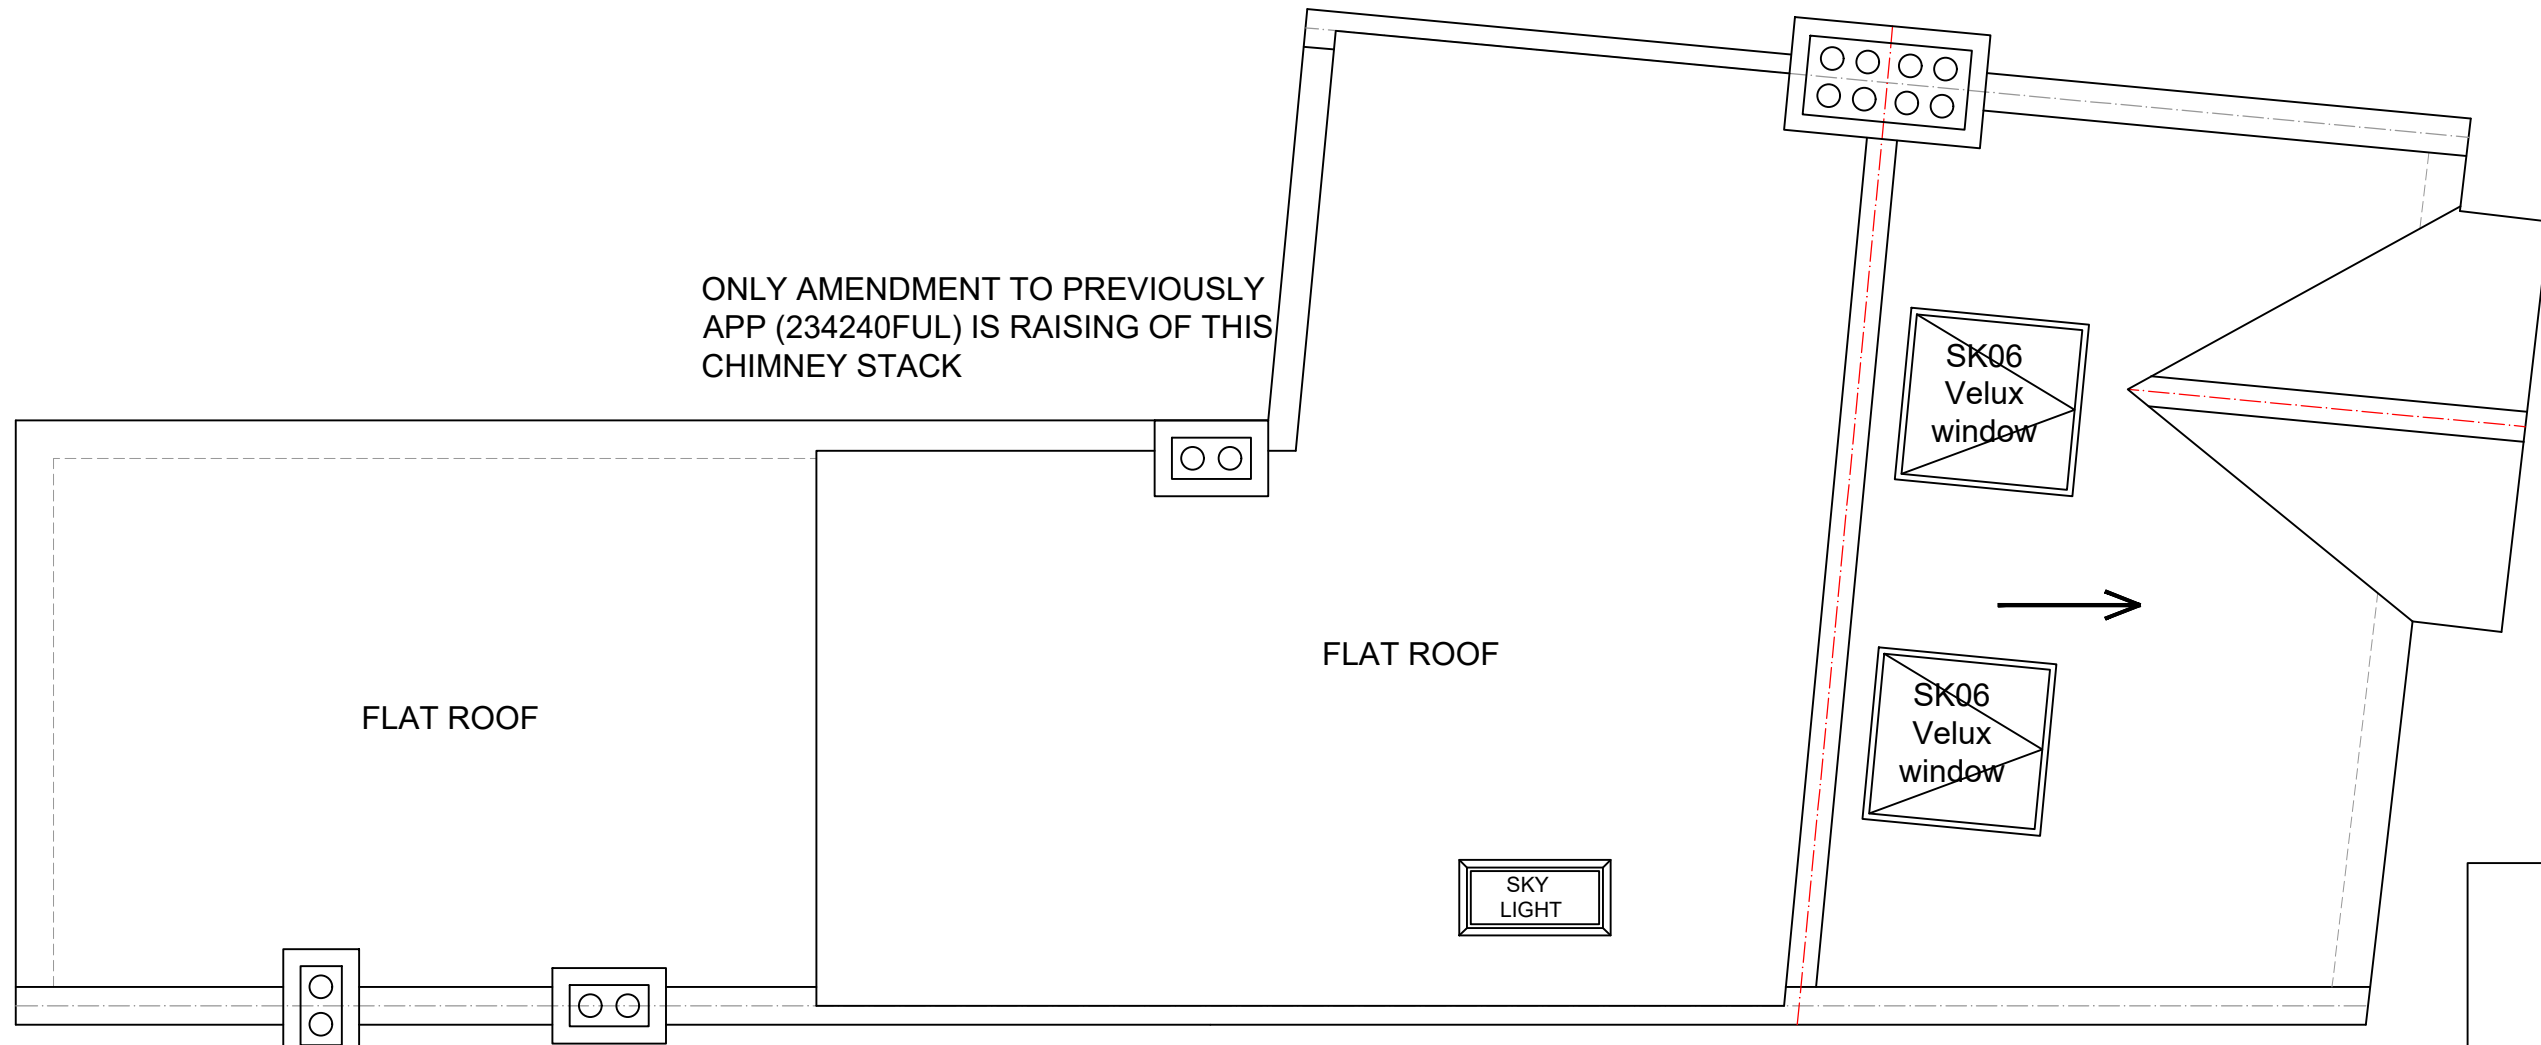

**PROPOSED ROOF PLAN**  
**SCALE 1:50**

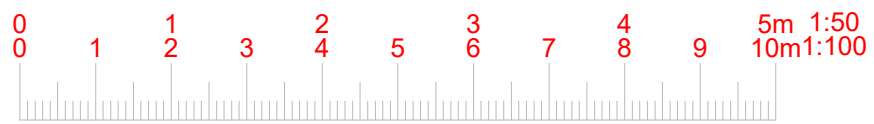

[www.FastPlansUK.co.uk](http://www.FastPlansUK.co.uk)

Project: RAISE CHIMNEY


Address: 11 FLETCHER RD W4 5AT

Scale: 1:50 @ A3 Dwg. no: A07

Drawn by: O.B.S Date Drawn: 17-JAN-2024

For Drawings Tel: 020 3542 1777

E-mail: [plans@FastPlansUK.co.uk](mailto:plans@FastPlansUK.co.uk)

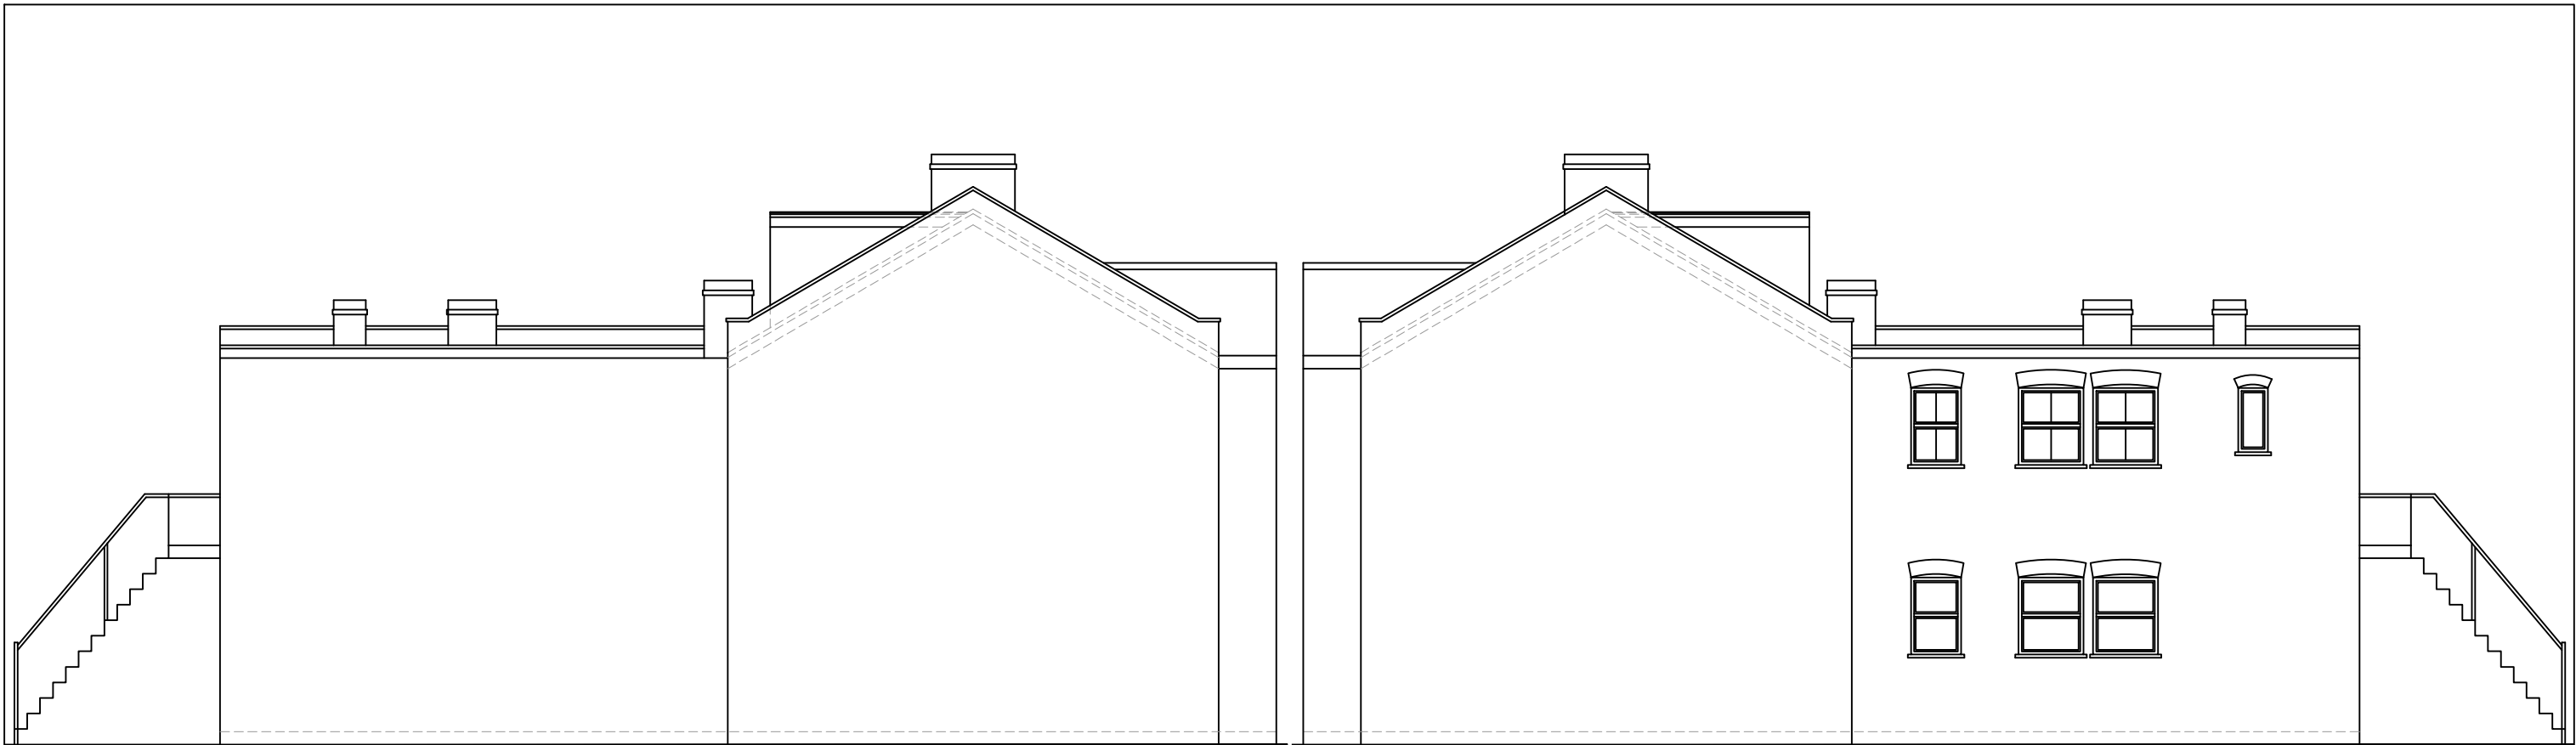


EXISTING ELEVATION SIDE A  
SCALE 1:100


EXISTING ELEVATION SIDE B  
SCALE 1:100



EXISTING FRONT ELEVATION  
SCALE 1:100

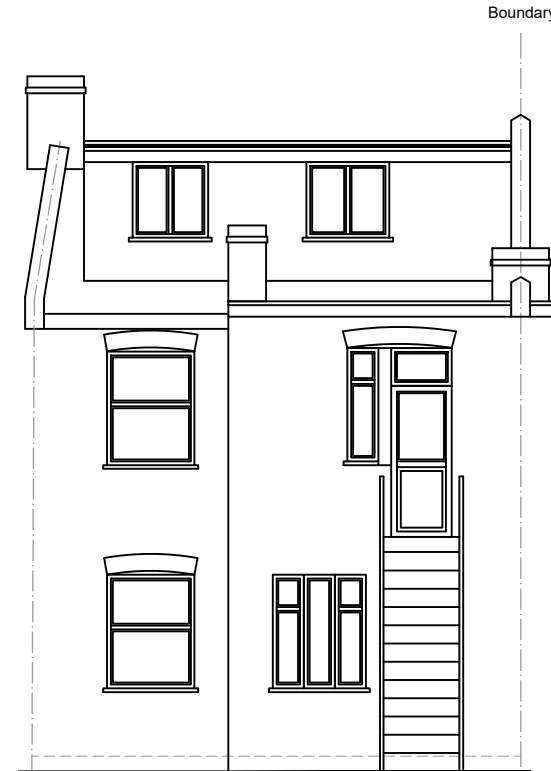

EXISTING REAR ELEVATION  
SCALE 1:100

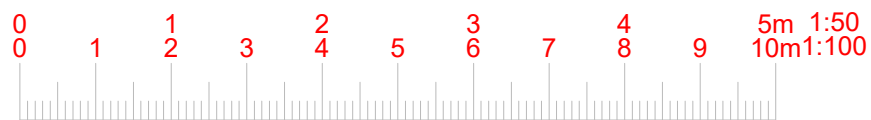

[www.FastPlansUK.co.uk](http://www.FastPlansUK.co.uk)

Project: RAISE CHIMNEY

Address: 11 FLETCHER RD W4 5AT

Scale: 1:100 @ A3

Dwg. no: A08


Drawn by: O.B.S

Date Drawn: 17-JAN-2024

For Drawings Tel: 020 3542 1777

E-mail: [plans@FastPlansUK.co.uk](mailto:plans@FastPlansUK.co.uk)



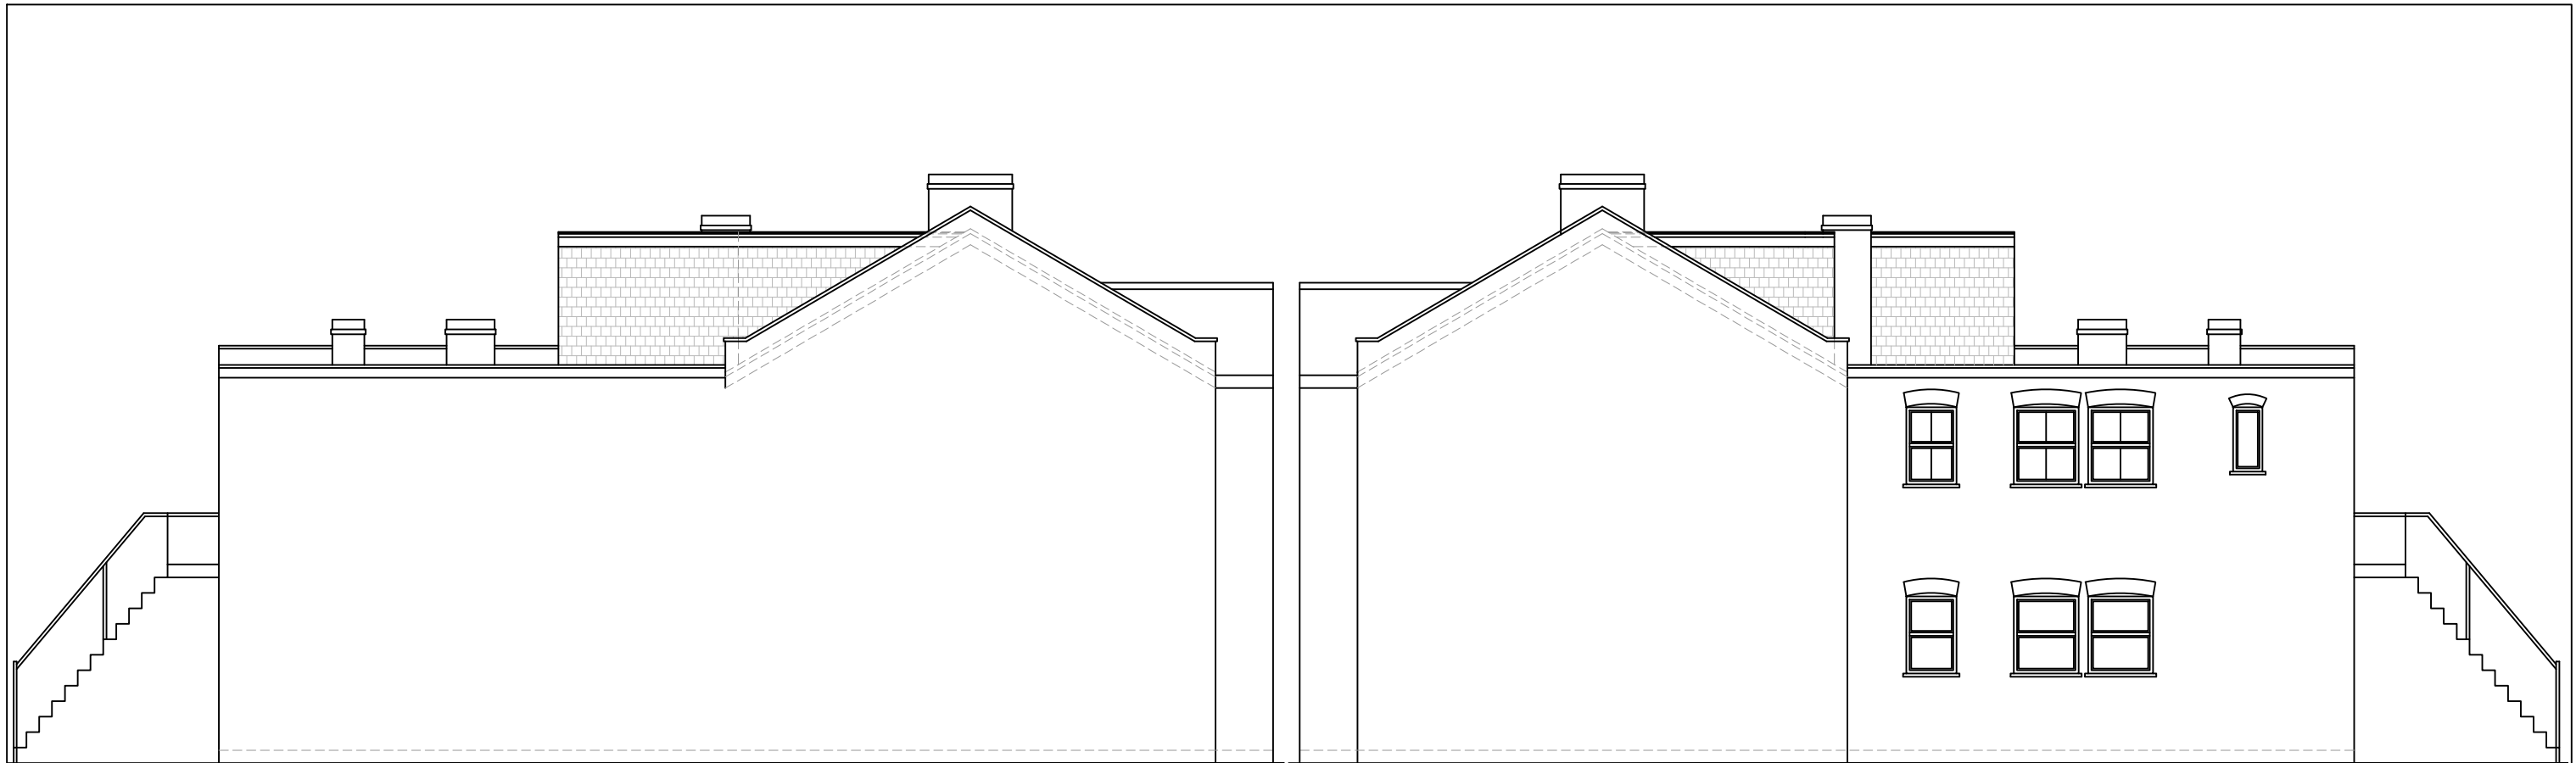

PROPOSED ELEVATION SIDE A  
SCALE 1:100


PROPOSED ELEVATION SIDE B  
SCALE 1:100



PROPOSED FRONT ELEVATION  
SCALE 1:100



PROPOSED REAR ELEVATION  
SCALE 1:100

 

[www.FastPlansUK.co.uk](http://www.FastPlansUK.co.uk)

Project: RAISE CHIMNEY

Address: 11 FLETCHER RD W4 5AT

Scale: 1:100 @ A3


Dwg. no: A09

Drawn by: O.B.S

Date Drawn: 17-JAN-2024

For Drawings Tel: 020 3542 1777

E-mail: [plans@FastPlansUK.co.uk](mailto:plans@FastPlansUK.co.uk)

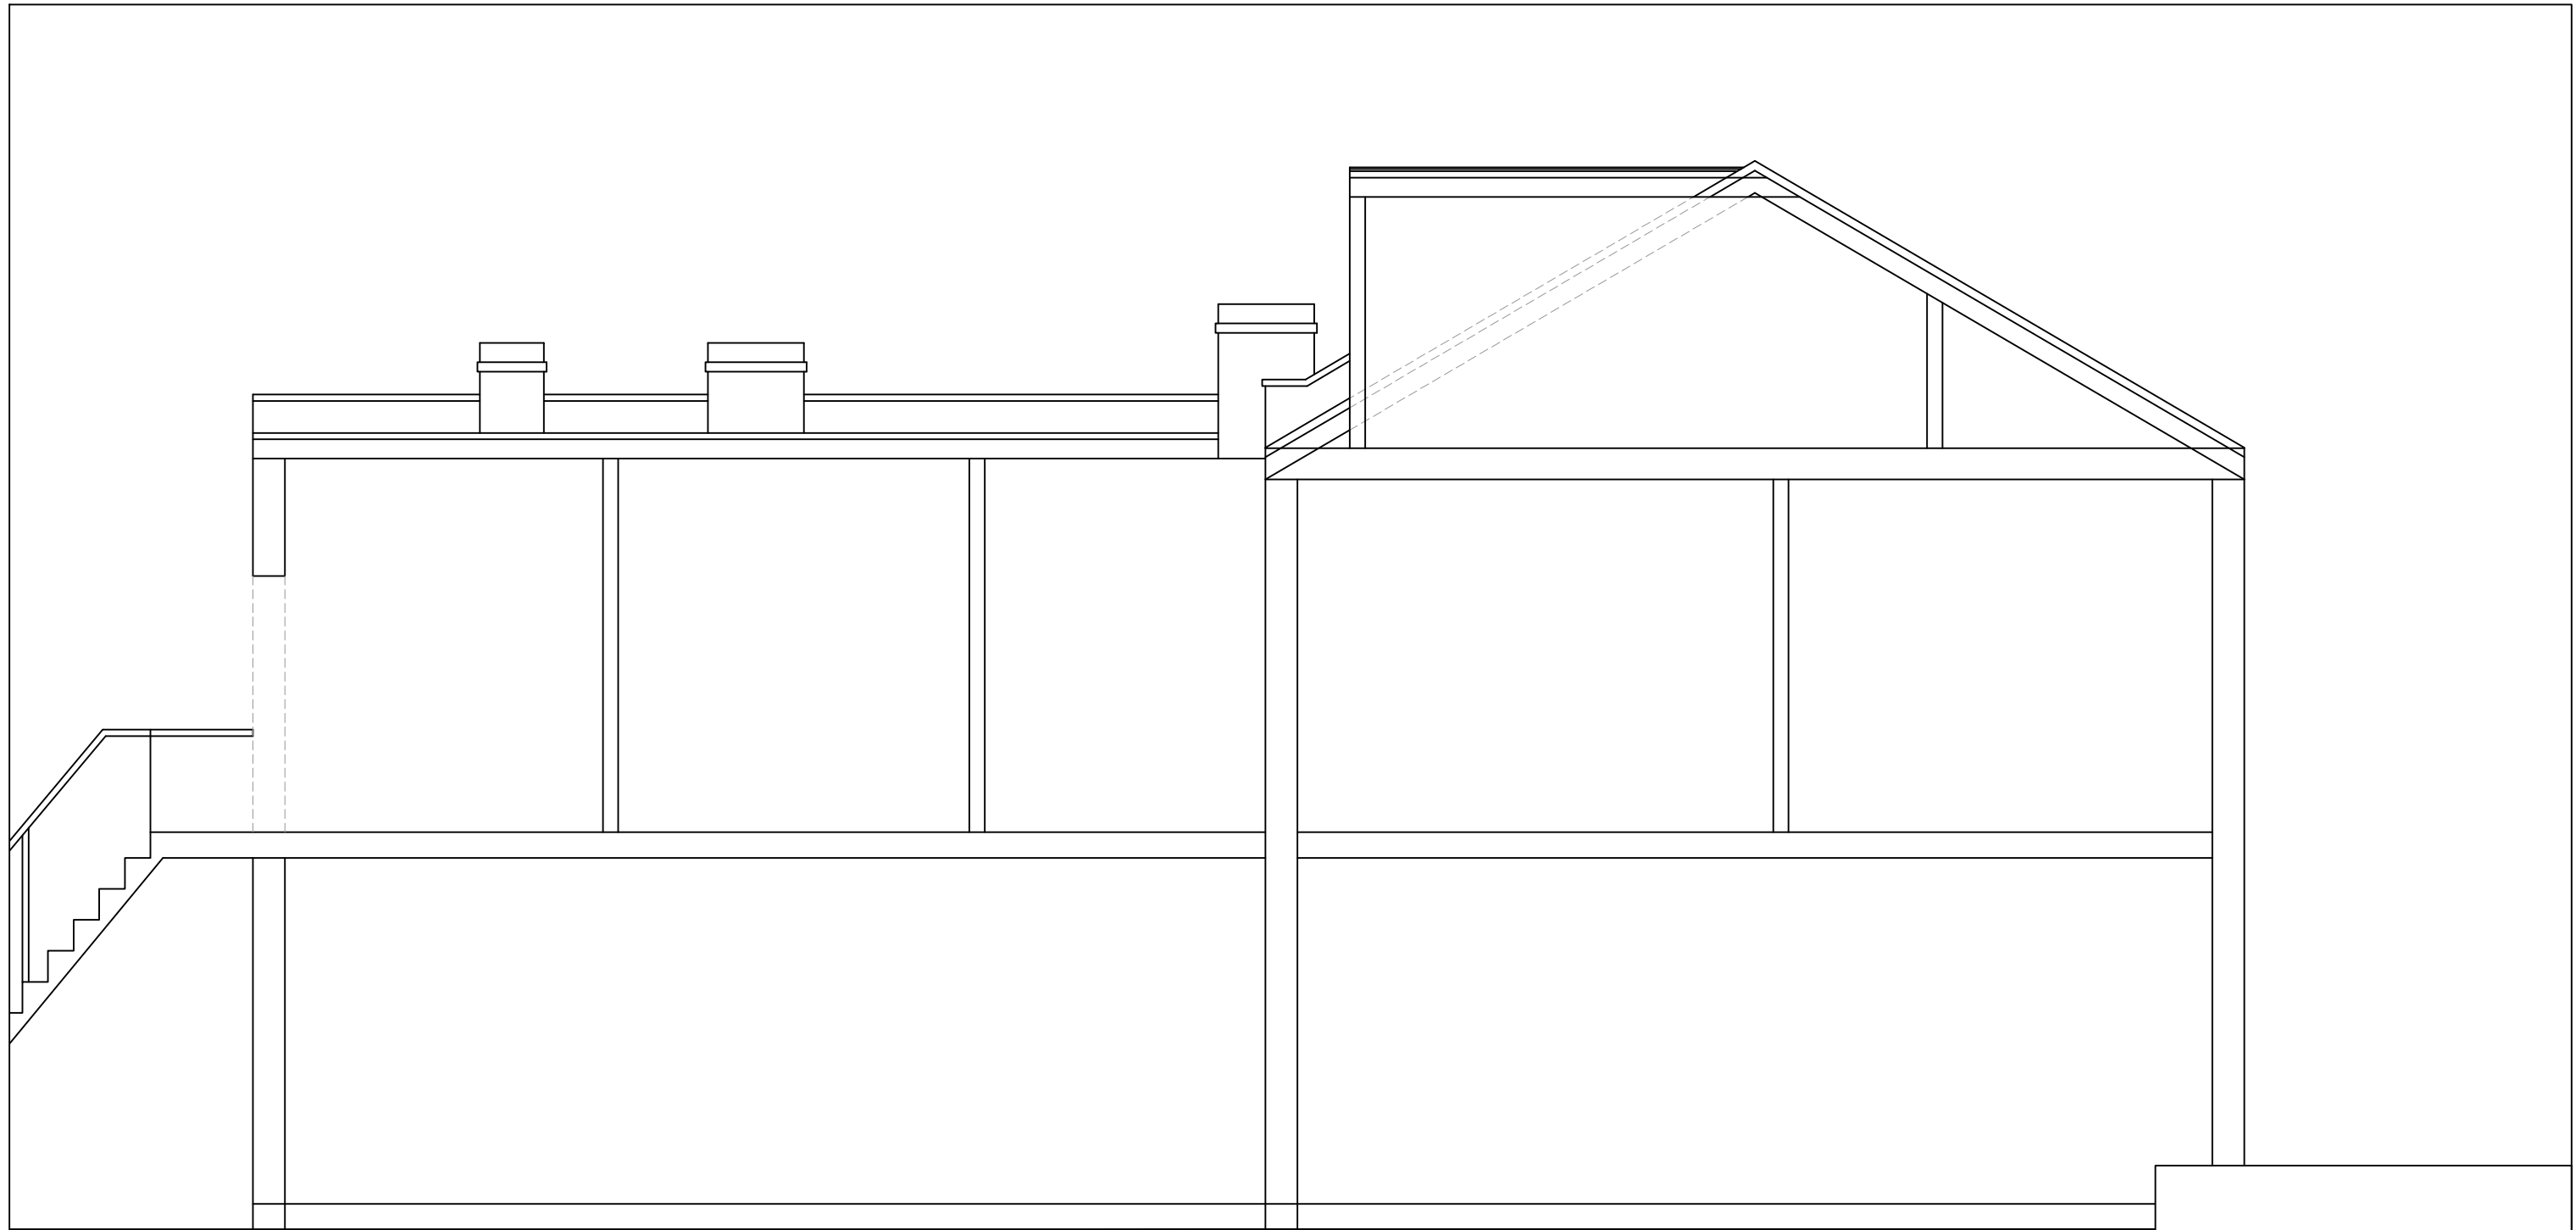

EXISTING SECTION AA  
SCALE 1:50



[www.FastPlansUK.co.uk](http://www.FastPlansUK.co.uk)

Project: RAISE CHIMNEY

Address: 11 FLETCHER RD W4 5AT

Scale: 1:50 @ A3


Dwg. no: A10

Drawn by: O.B.S

Date Drawn: 17-JAN-2024

For Drawings Tel: 020 3542 1777

E-mail: [plans@FastPlansUK.co.uk](mailto:plans@FastPlansUK.co.uk)

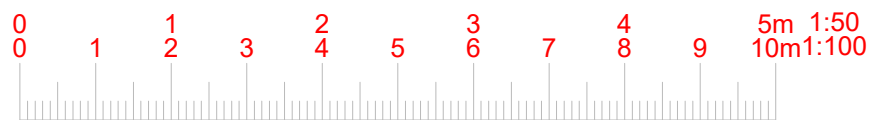

DOUBLED - UP DORMER HEADERS AROUND THE PERIMETER

FLAT ROOF

RAFTERS DOUBLED - UP AROUND ROOF LIGHTS

VELUX WINDOW

PROPOSED VELUX WINDOW NOT TO PROJECT MORE THAN 150MM FROM THE ROOFSLOPE

SW WALL PLATE


STUD WALL

RIDGE BEAM

RAFTERS

12mm PLASTERBOARD WITH 3mm SKIM COAT OF PLASTER

FLOOR JOISTS

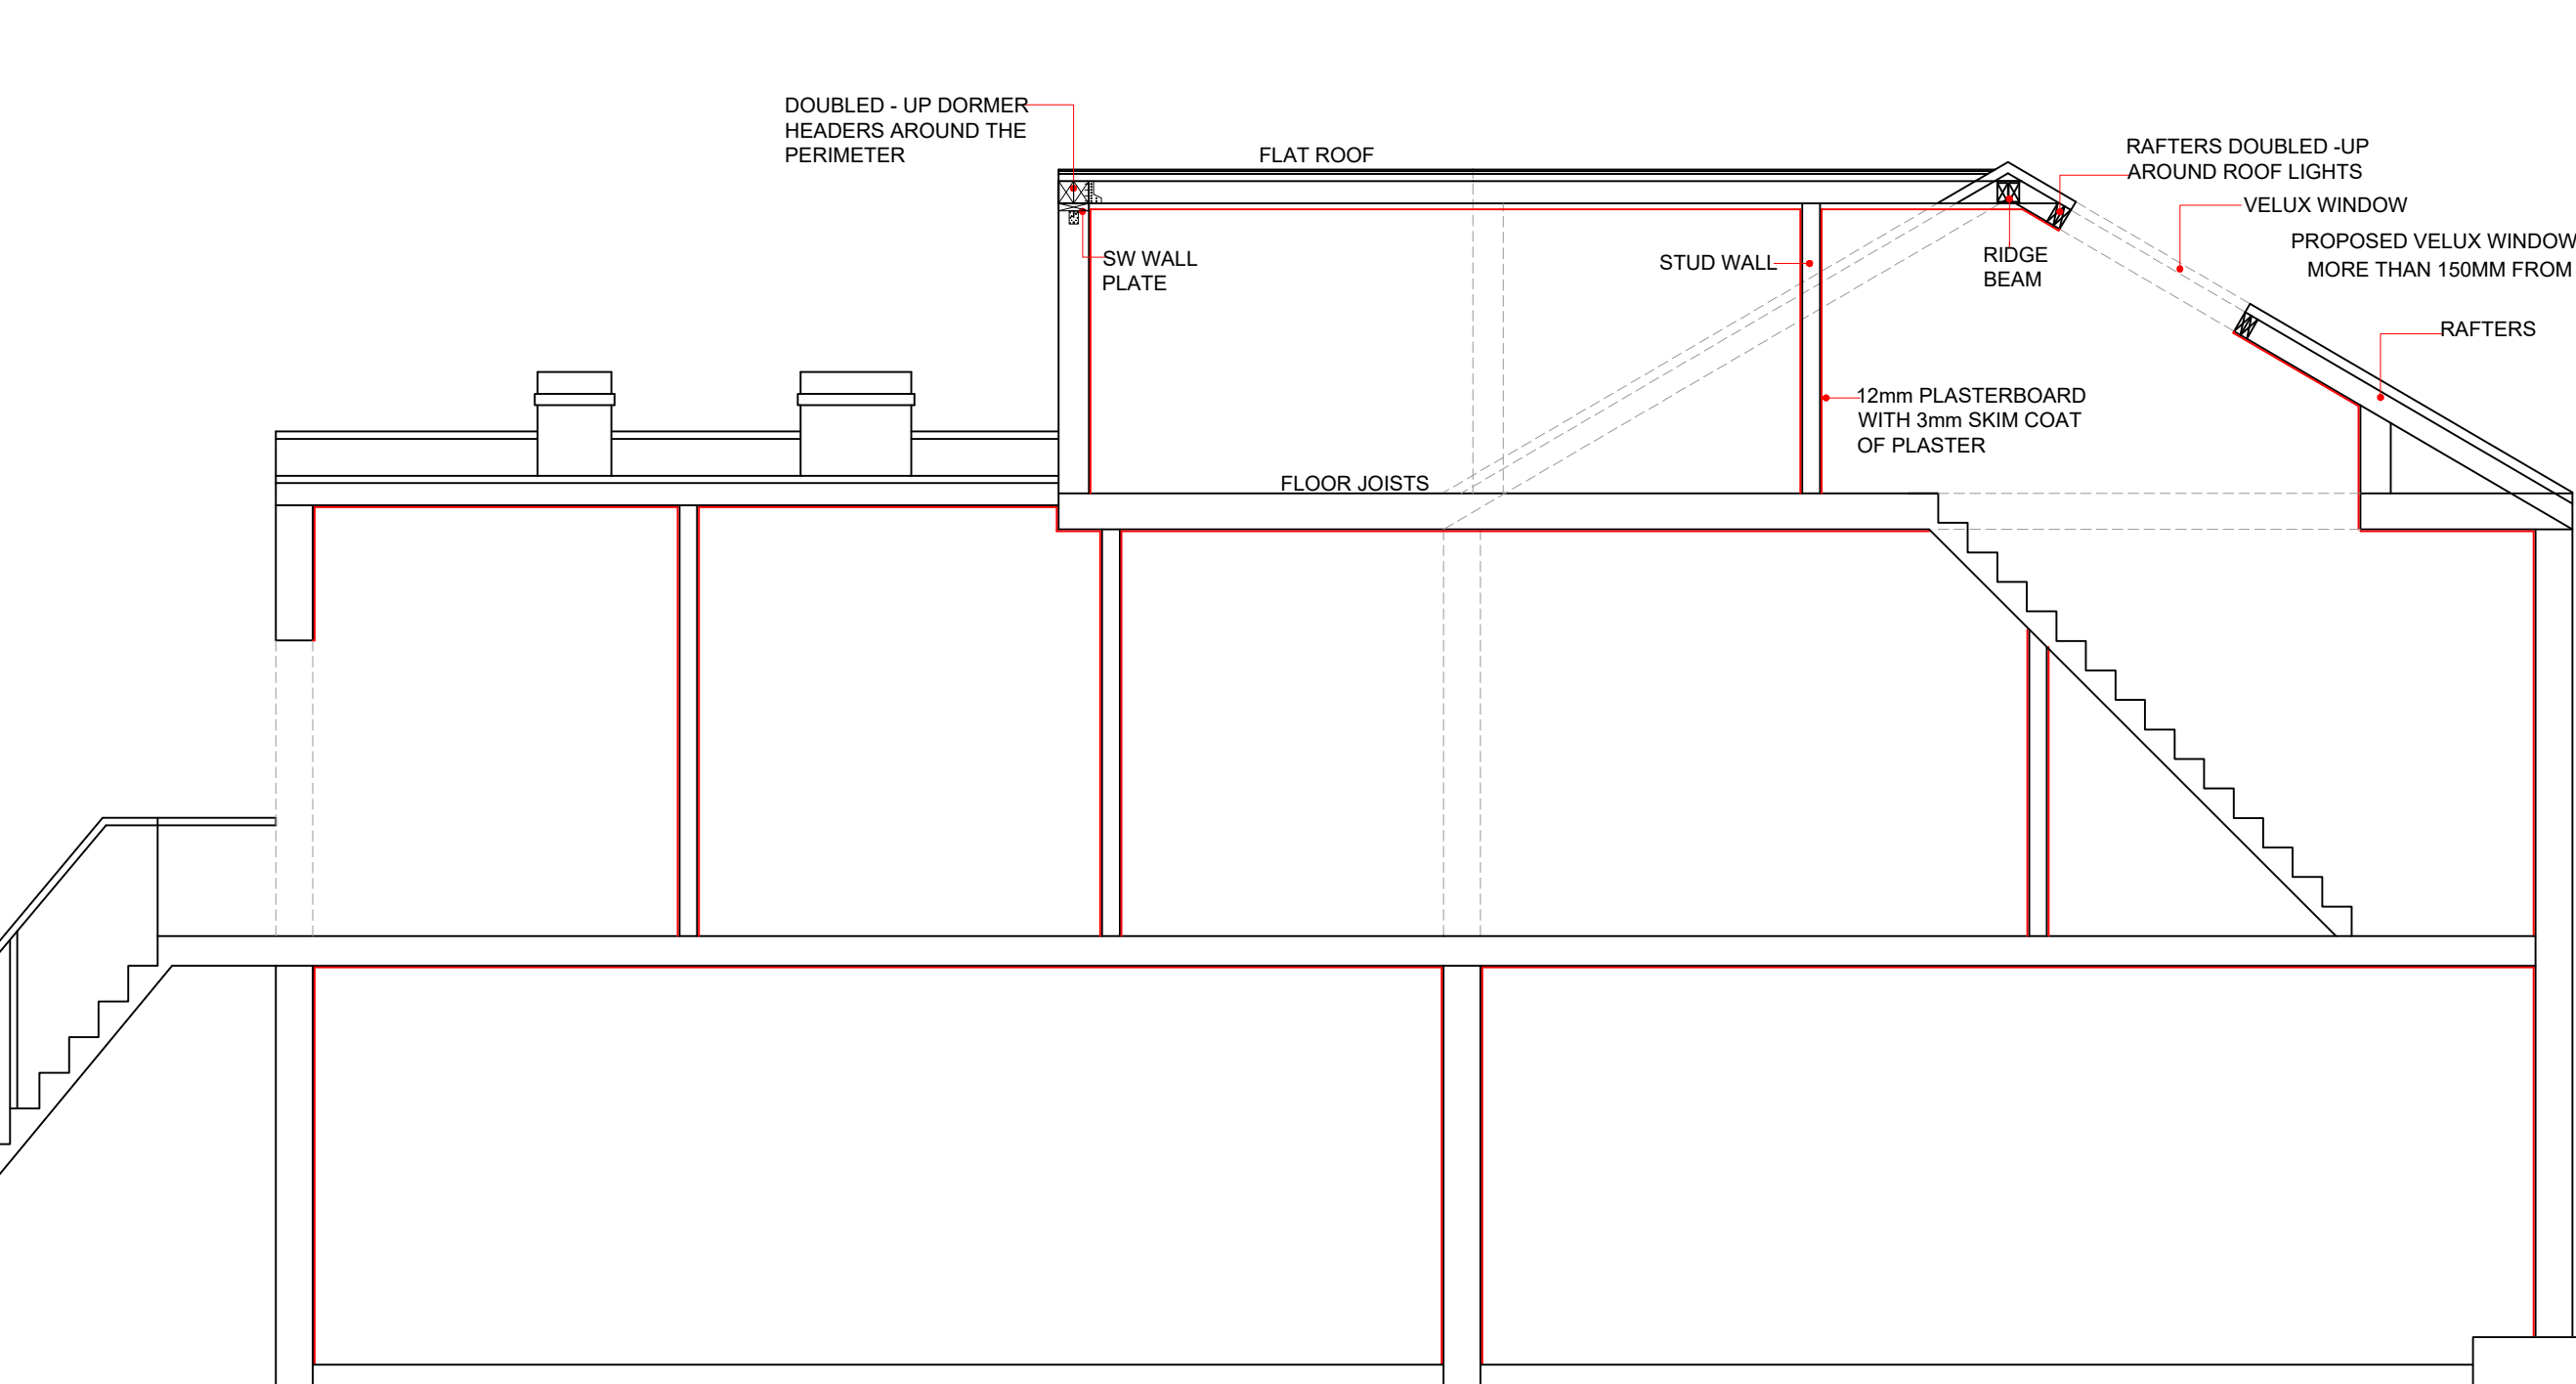

PROPOSED SECTION AA  
SCALE 1:50



www.FastPlansUK.co.uk

Project: RAISE CHIMNEY

Address: 11 FLETCHER RD W4 5AT

Scale: 1:50 @ A3


Dwg. no: A11


Drawn by: O.B.S

Date Drawn: 17-JAN-2024

For Drawings Tel: 020 3542 1777

E-mail: plans@FastPlansUK.co.uk

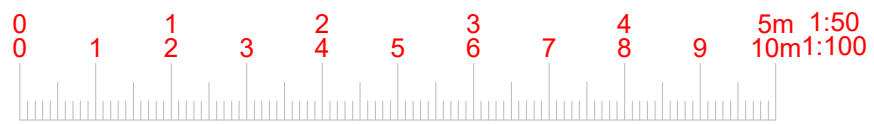


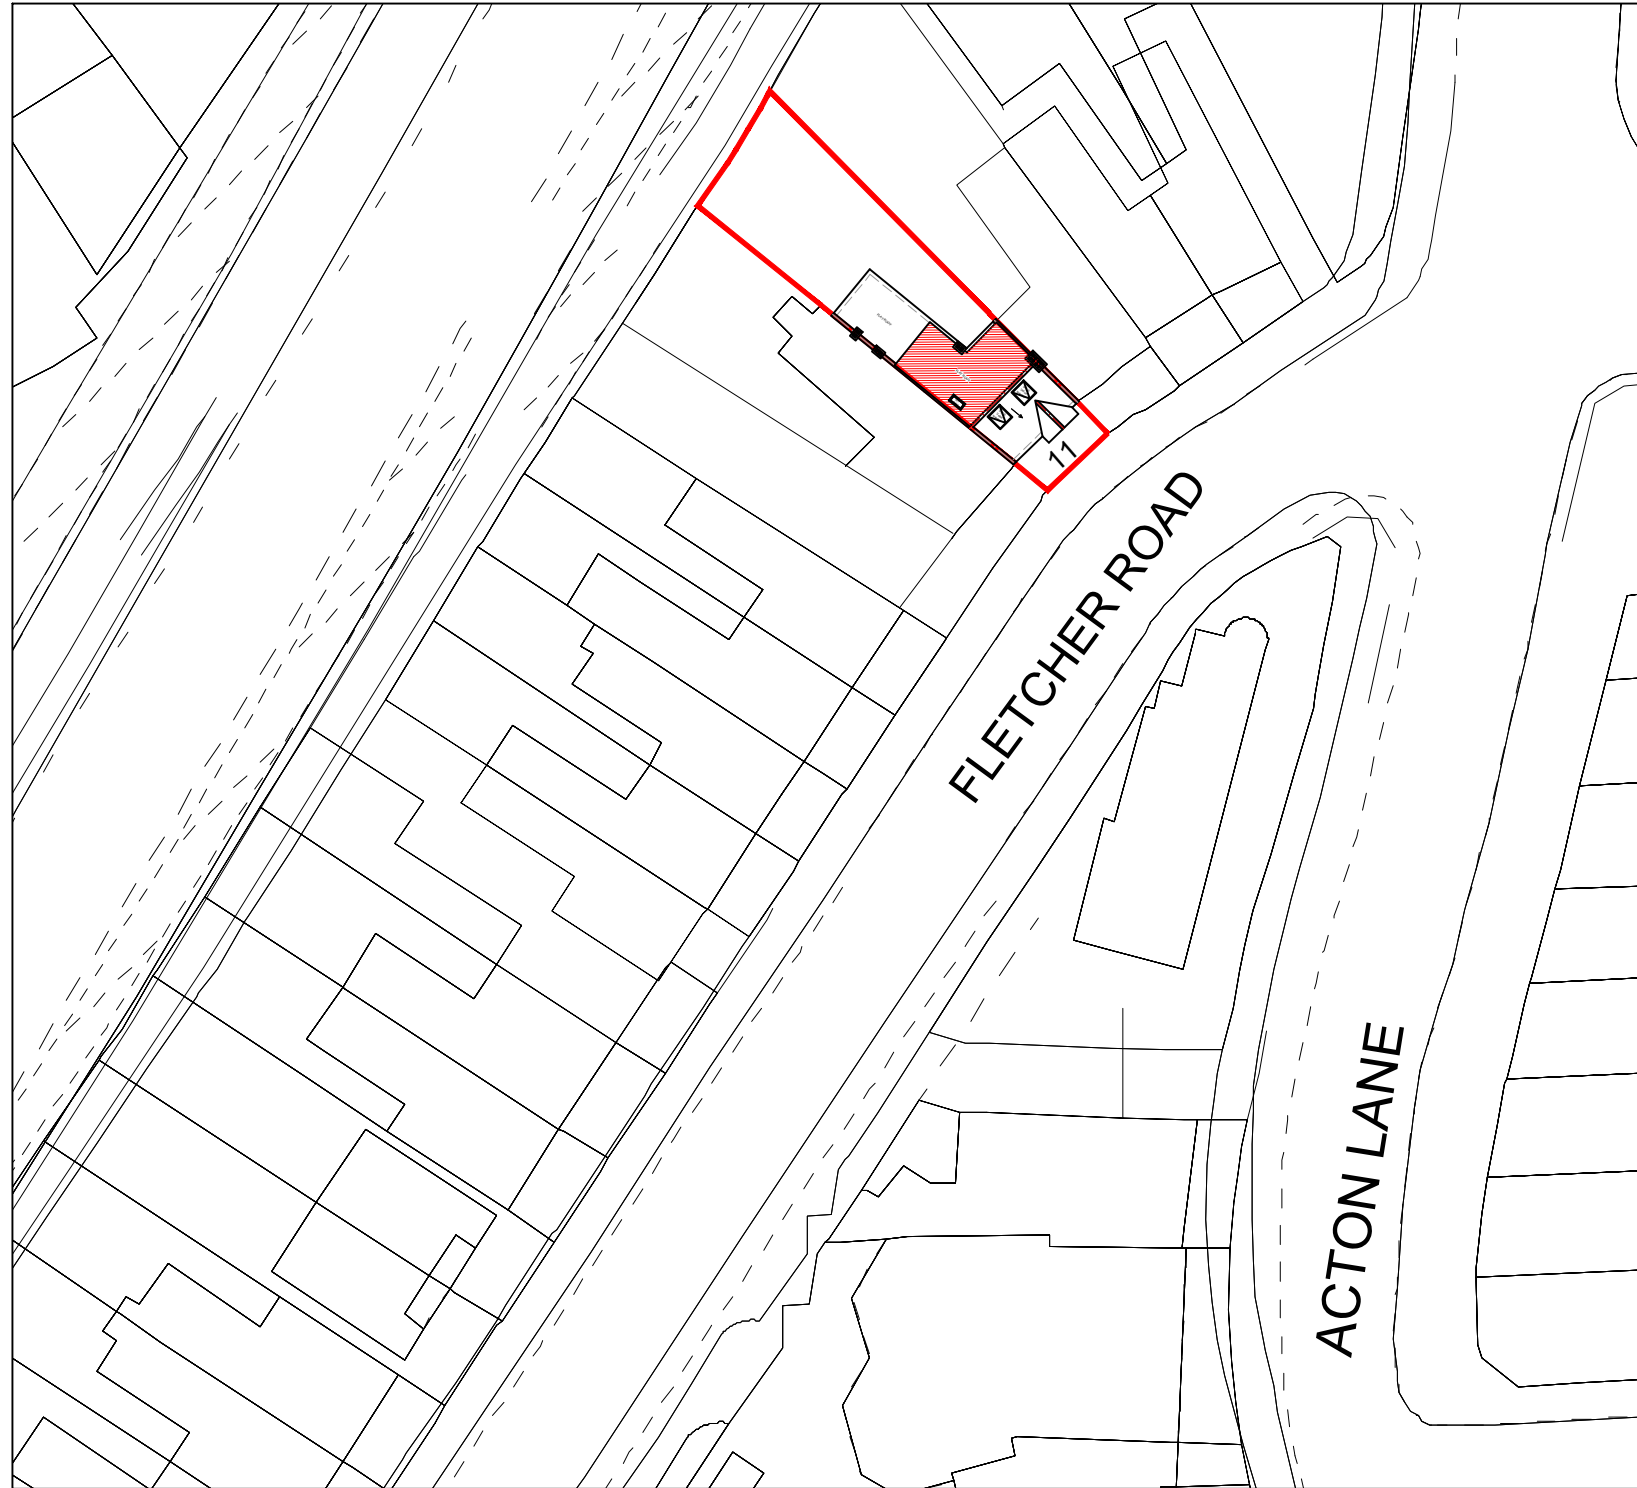

**BLOCK PLAN**  
**SCALE 1:500**



**LOCATION PLAN**  
**SCALE 1:1250**

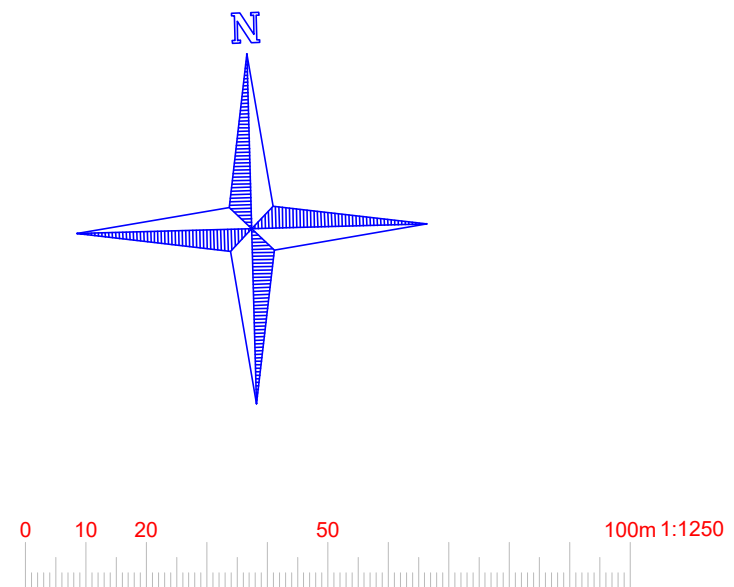

[www.FastPlansUK.co.uk](http://www.FastPlansUK.co.uk)

Project: RAISE CHIMNEY

Address: 11 FLETCHER RD W4 5AT

Scale: 1:500 @ A3

Dwg. no: A12

Drawn by: O.B.S

Date Drawn: 17-JAN-2024

For Drawings Tel: 020 3542 1777

E-mail: [plans@FastPlansUK.co.uk](mailto:plans@FastPlansUK.co.uk)