
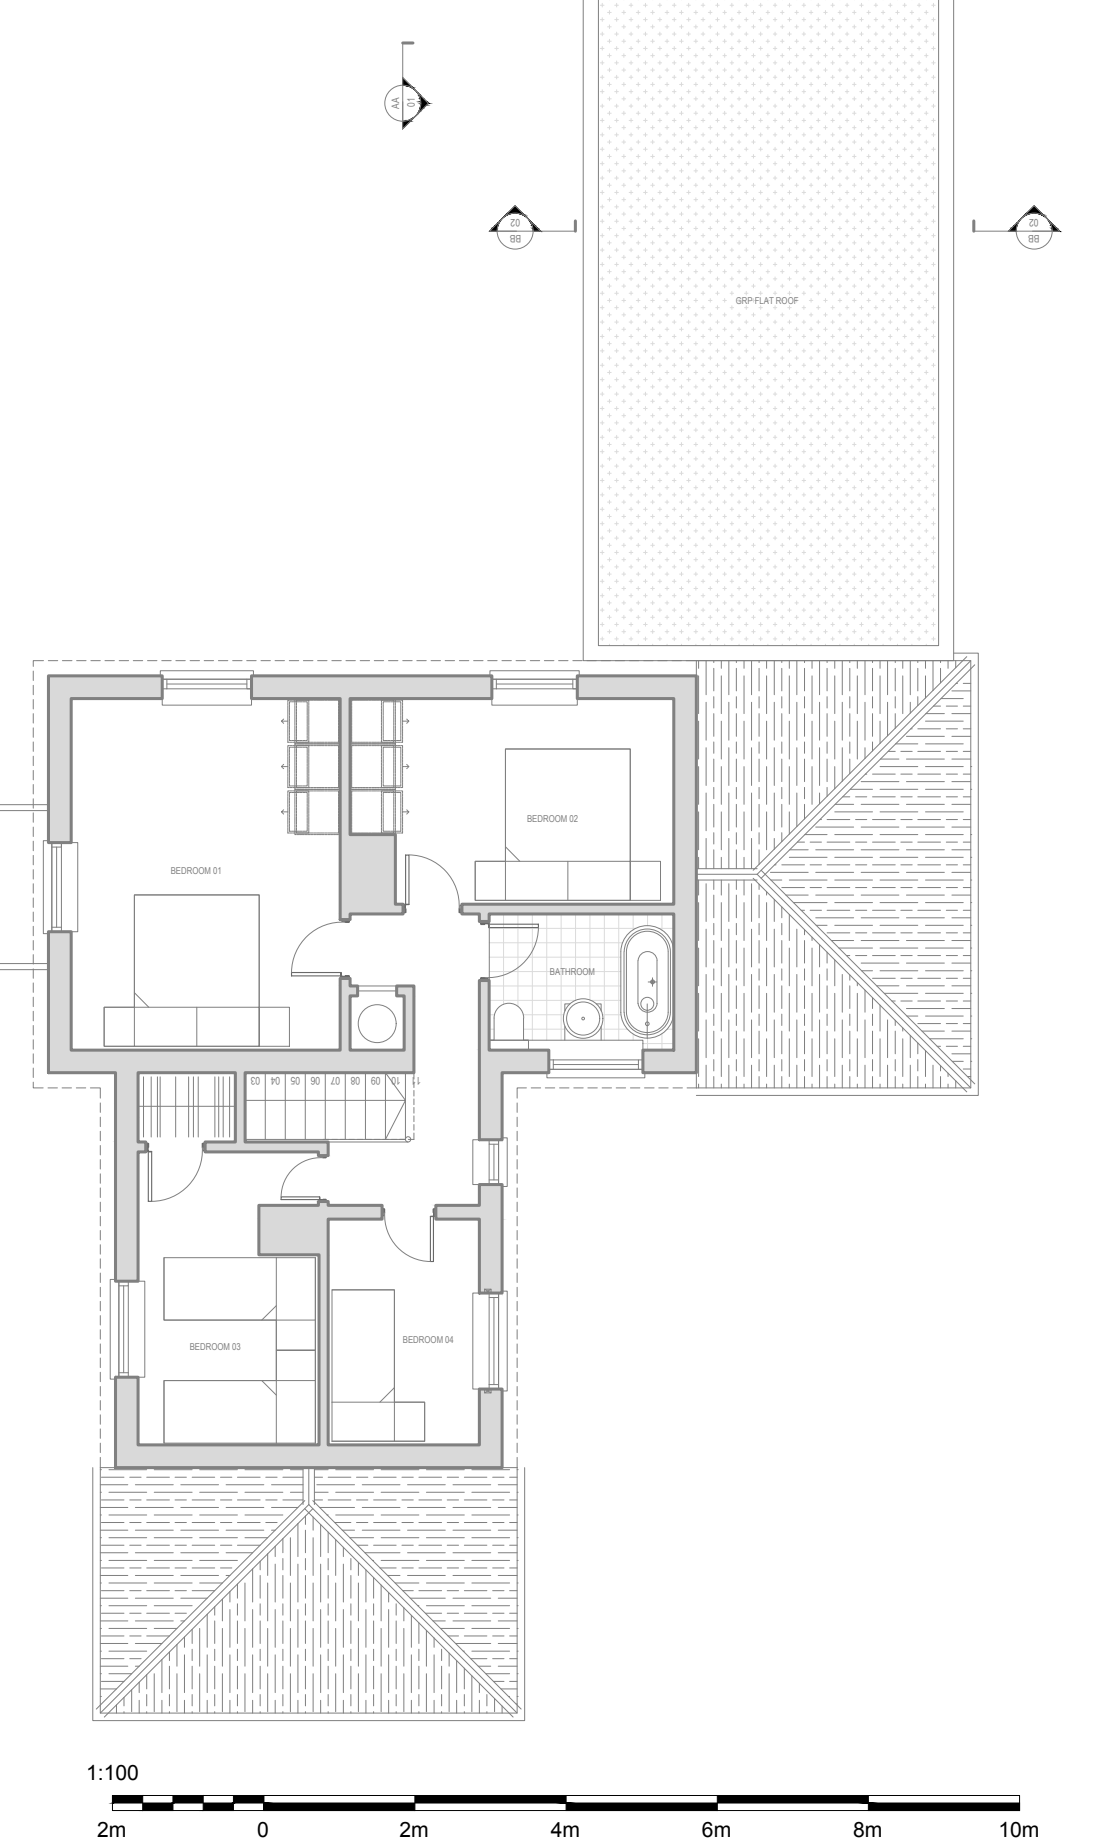


job title The Old Herb Garden - Stradbroke	job number AC-0067	N
drawing title / location PROPOSED PLANS, ELEVATIONS & SECTION AA/BB OF BARN EXTENSION AND LINK BUILDING	date 22/01/2024	
scale 1:100 @ A1	revision January 2024	
drawing number AC-0067-005		


rev / ddimmyy / revision notes

1	Initial design and planning
2	Final design and planning
3	Final design and planning
4	Final design and planning
5	Final design and planning
6	Final design and planning
7	Final design and planning
8	Final design and planning
9	Final design and planning
10	Final design and planning


NOTES:

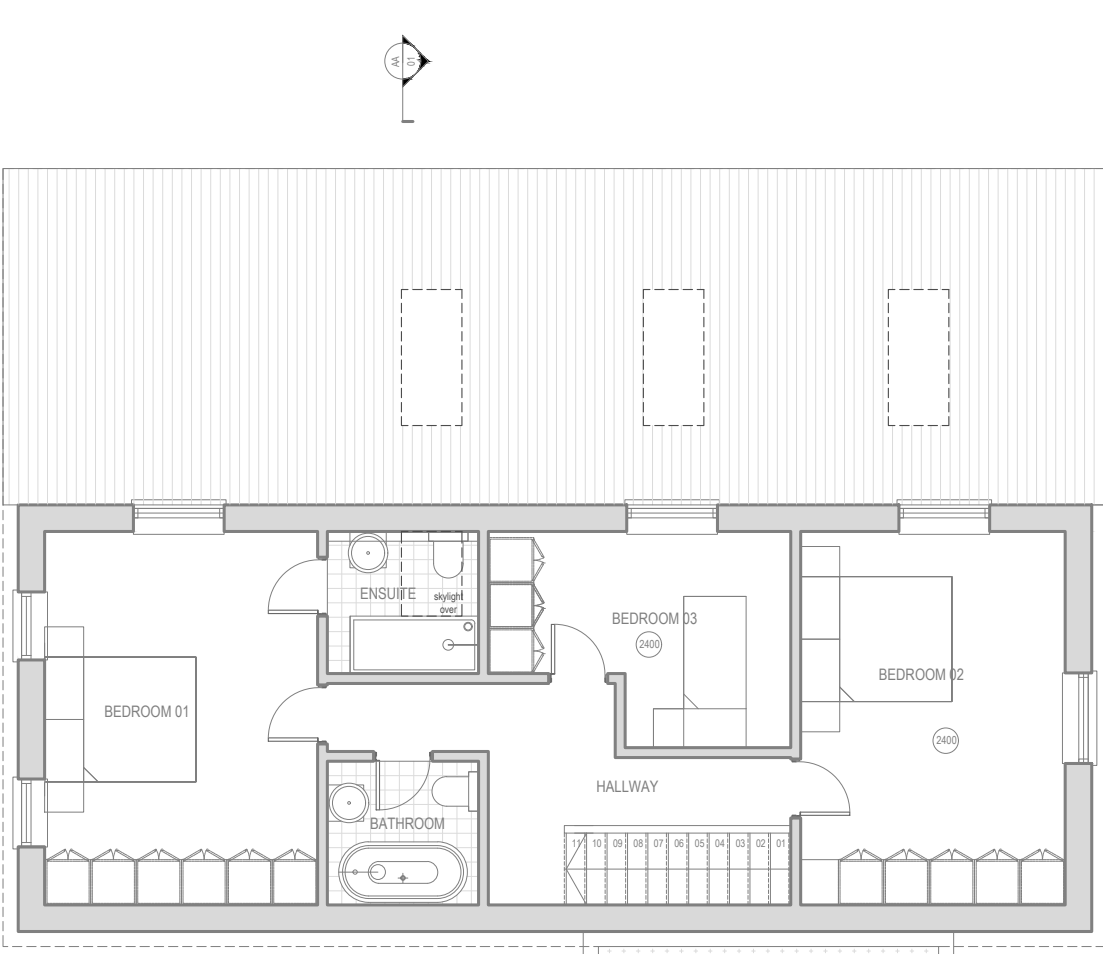


PROPOSED FIRST FLOOR PLAN (1:100@A1)

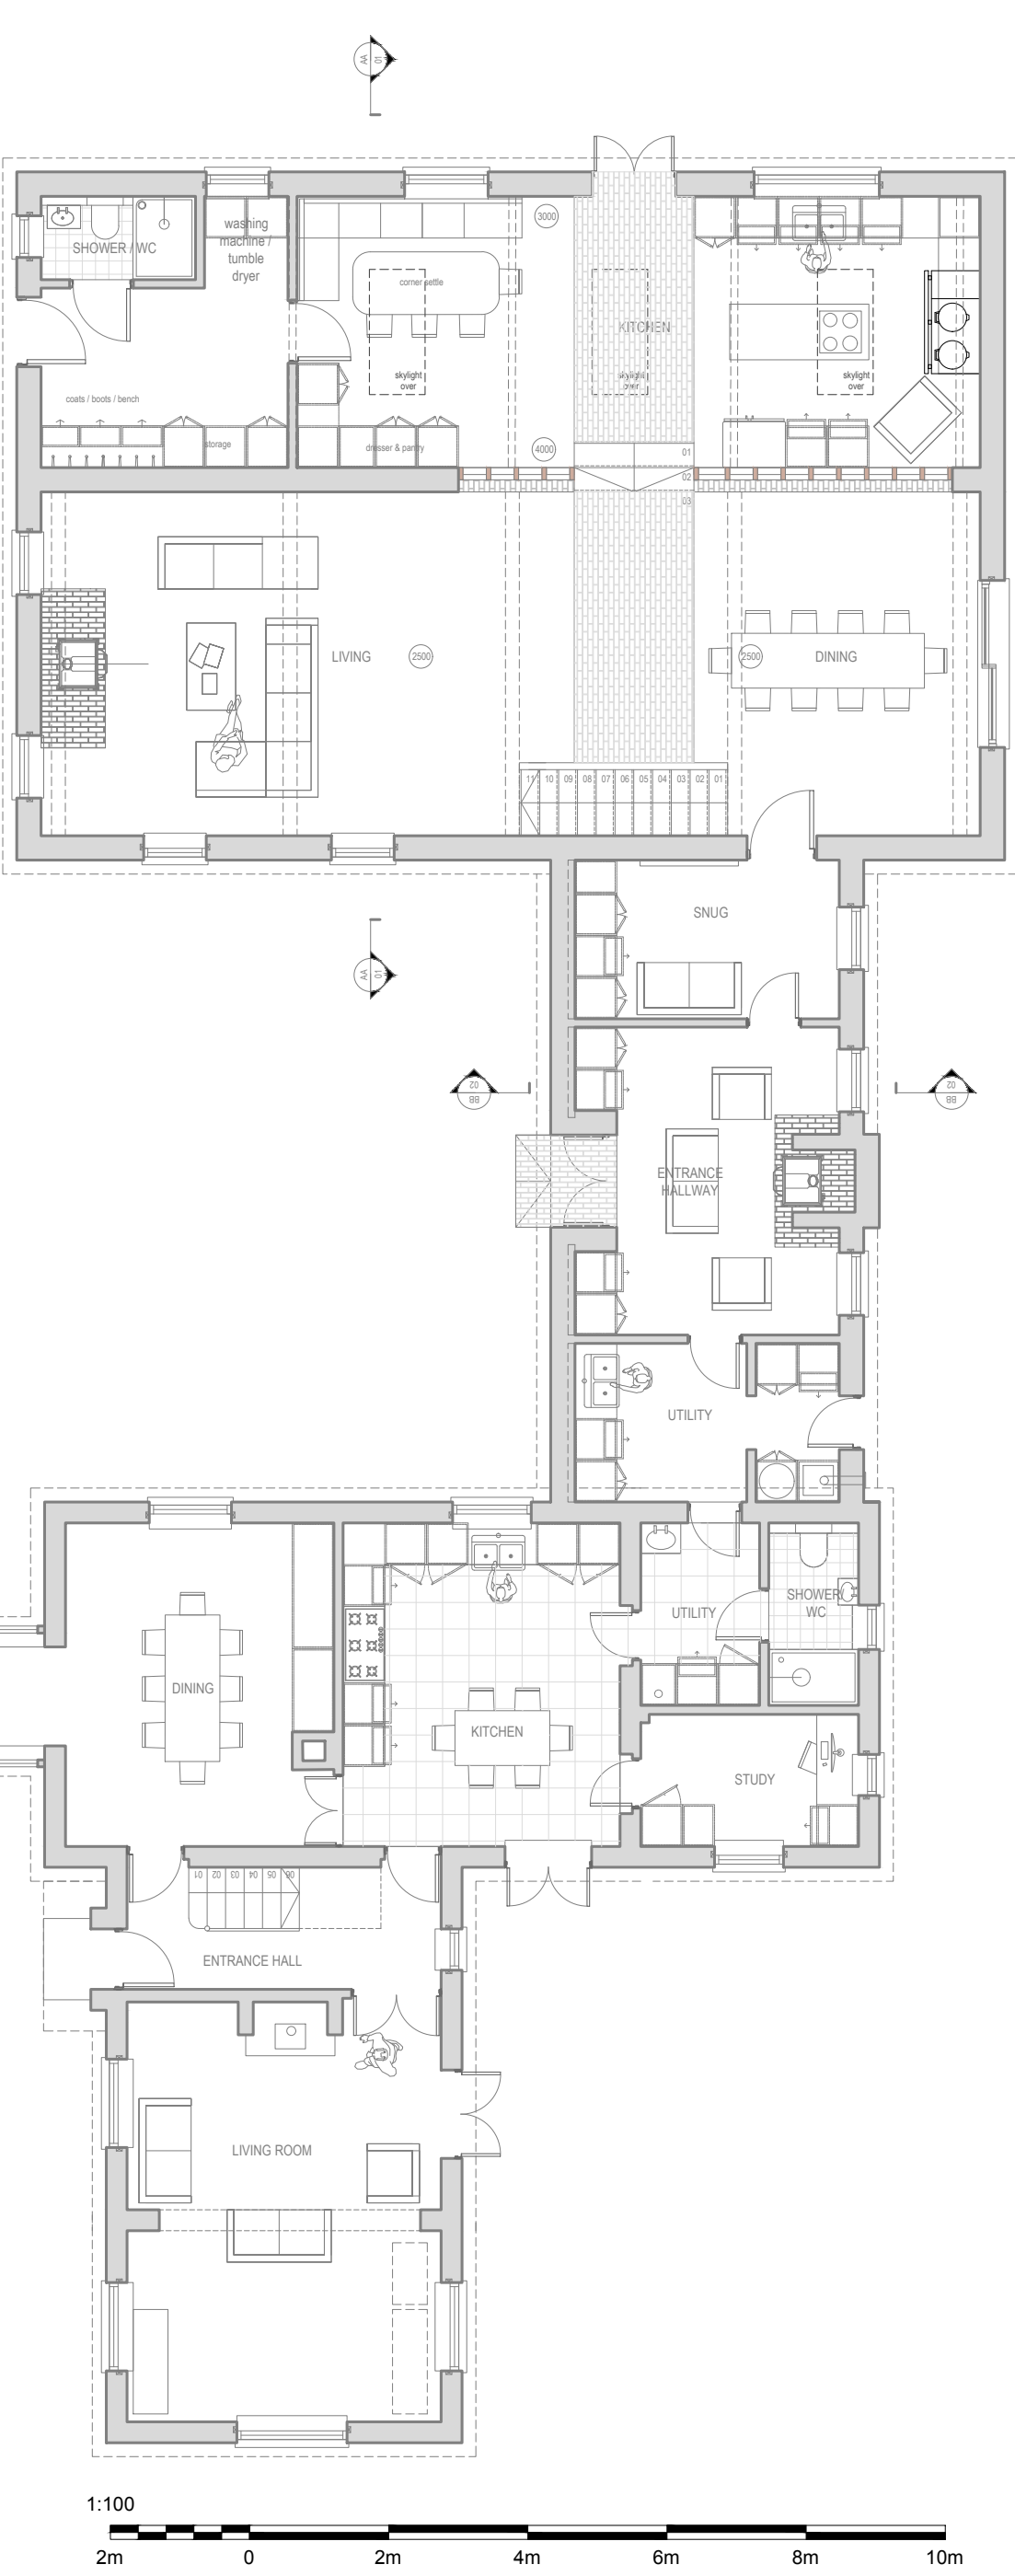


PROPOSED GROUND FLOOR PLAN (1:100@A1)

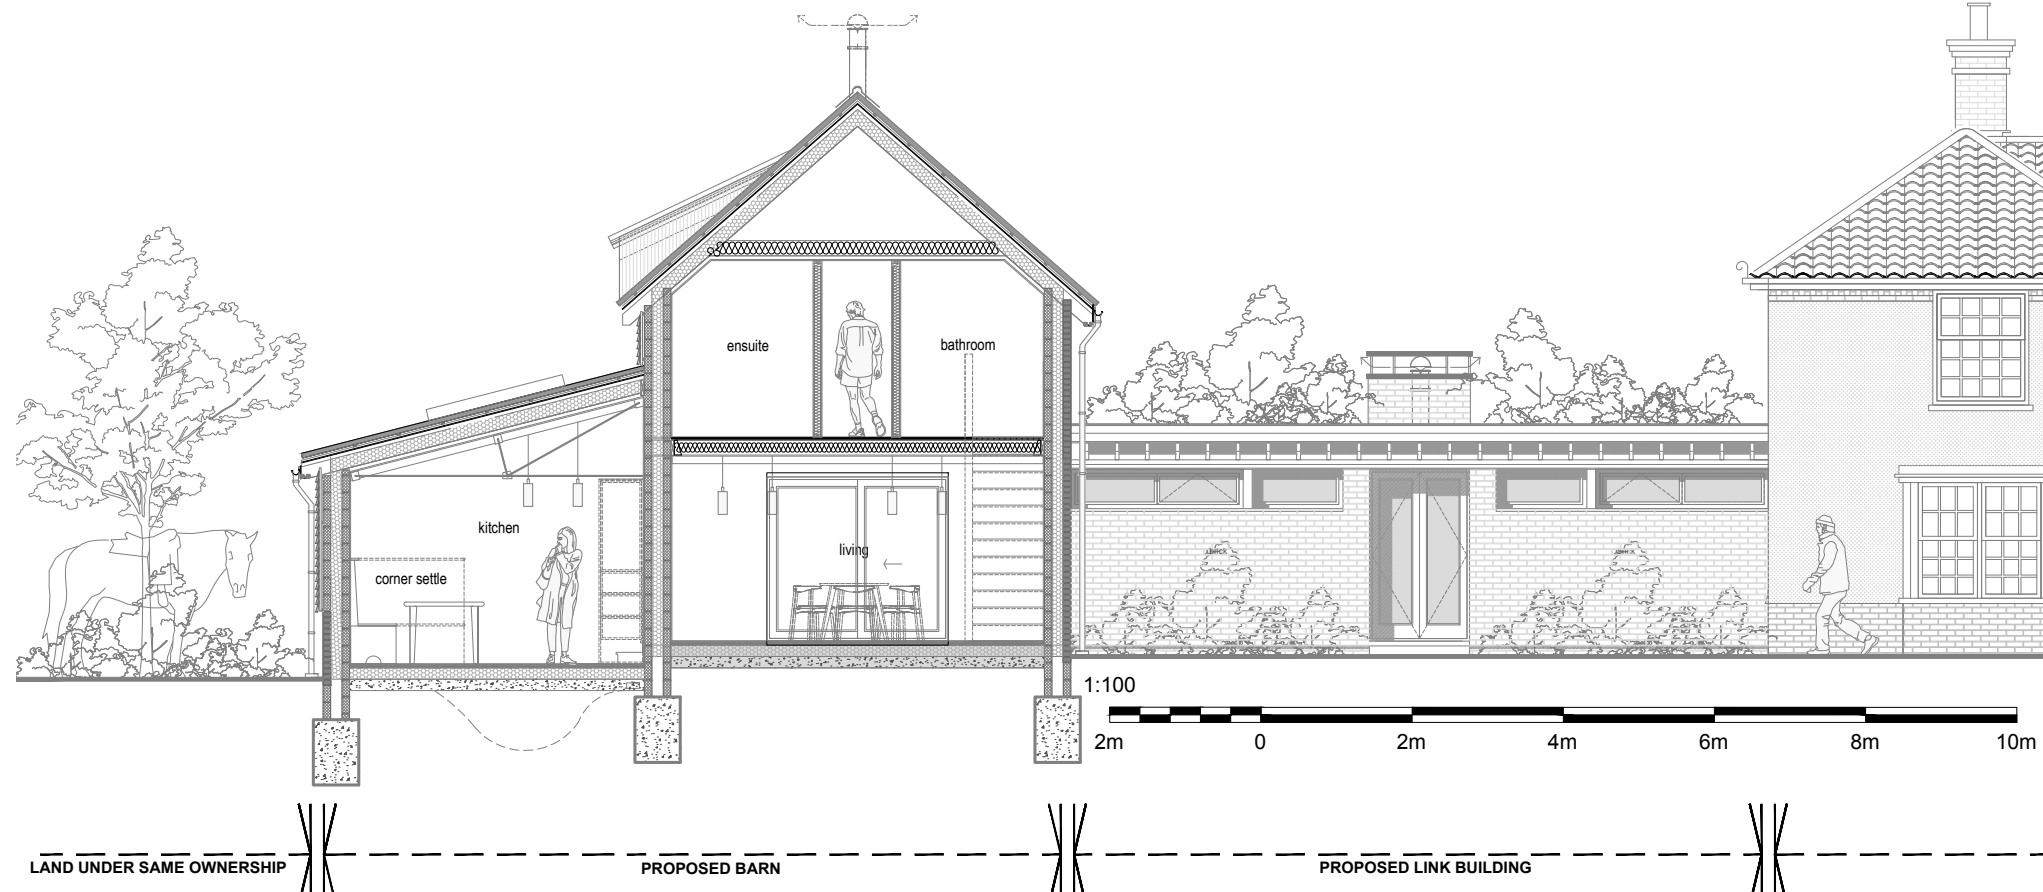

PROPOSED SECTION AA (1:100@A1)

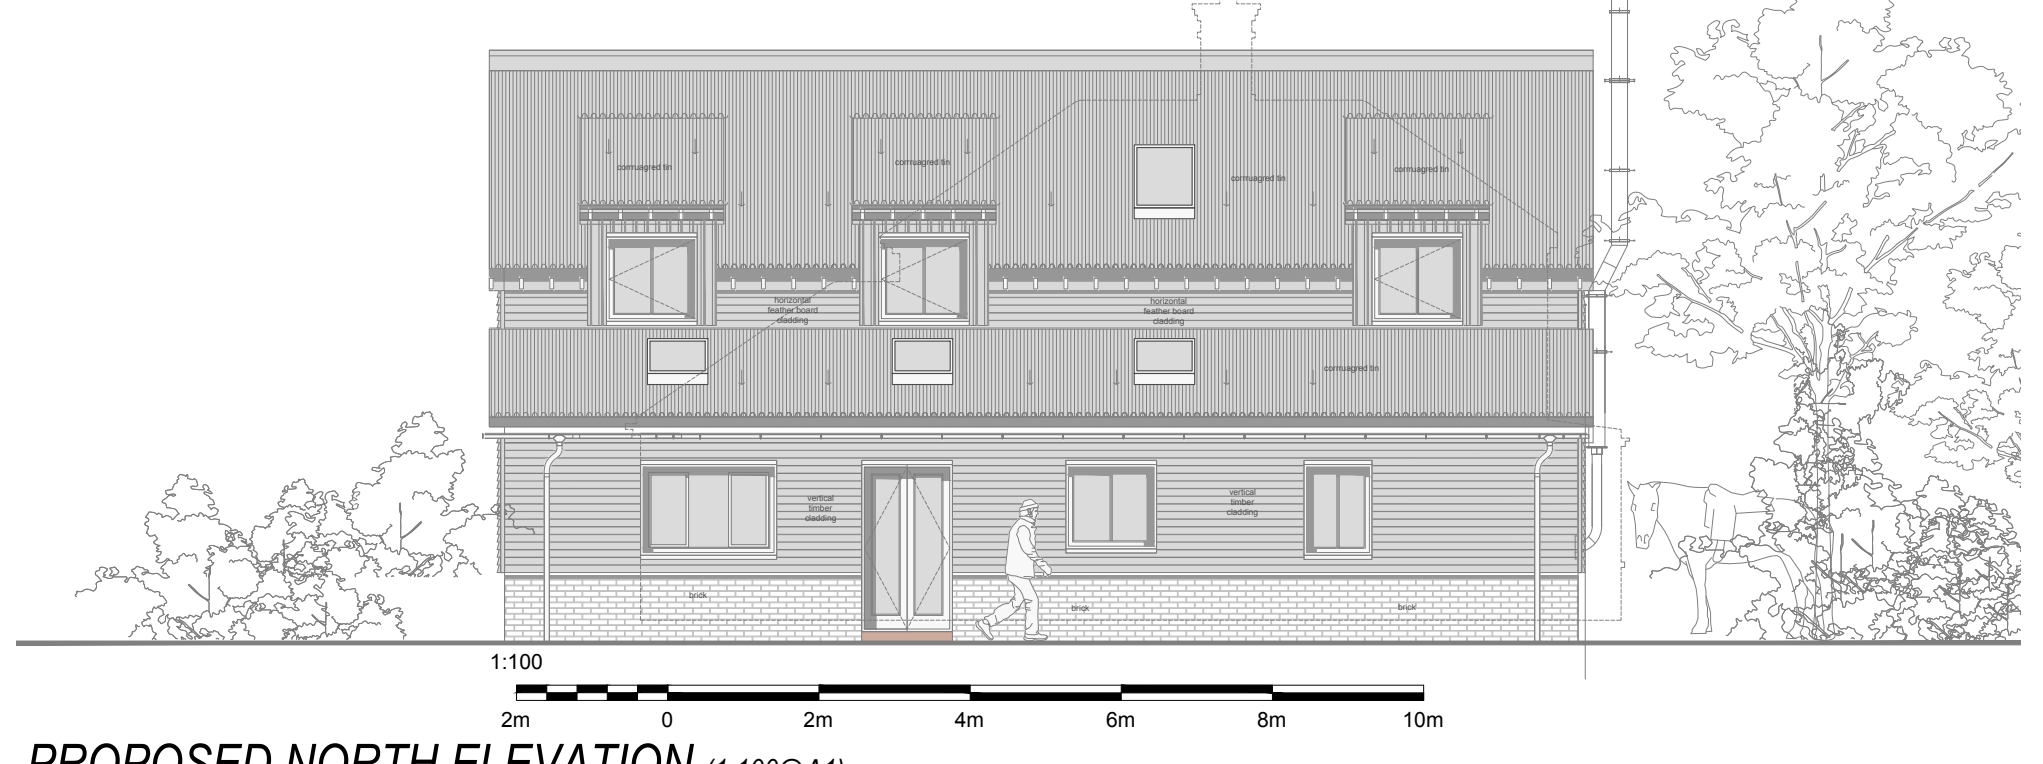


PROPOSED NORTH ELEVATION (1:100@A1)

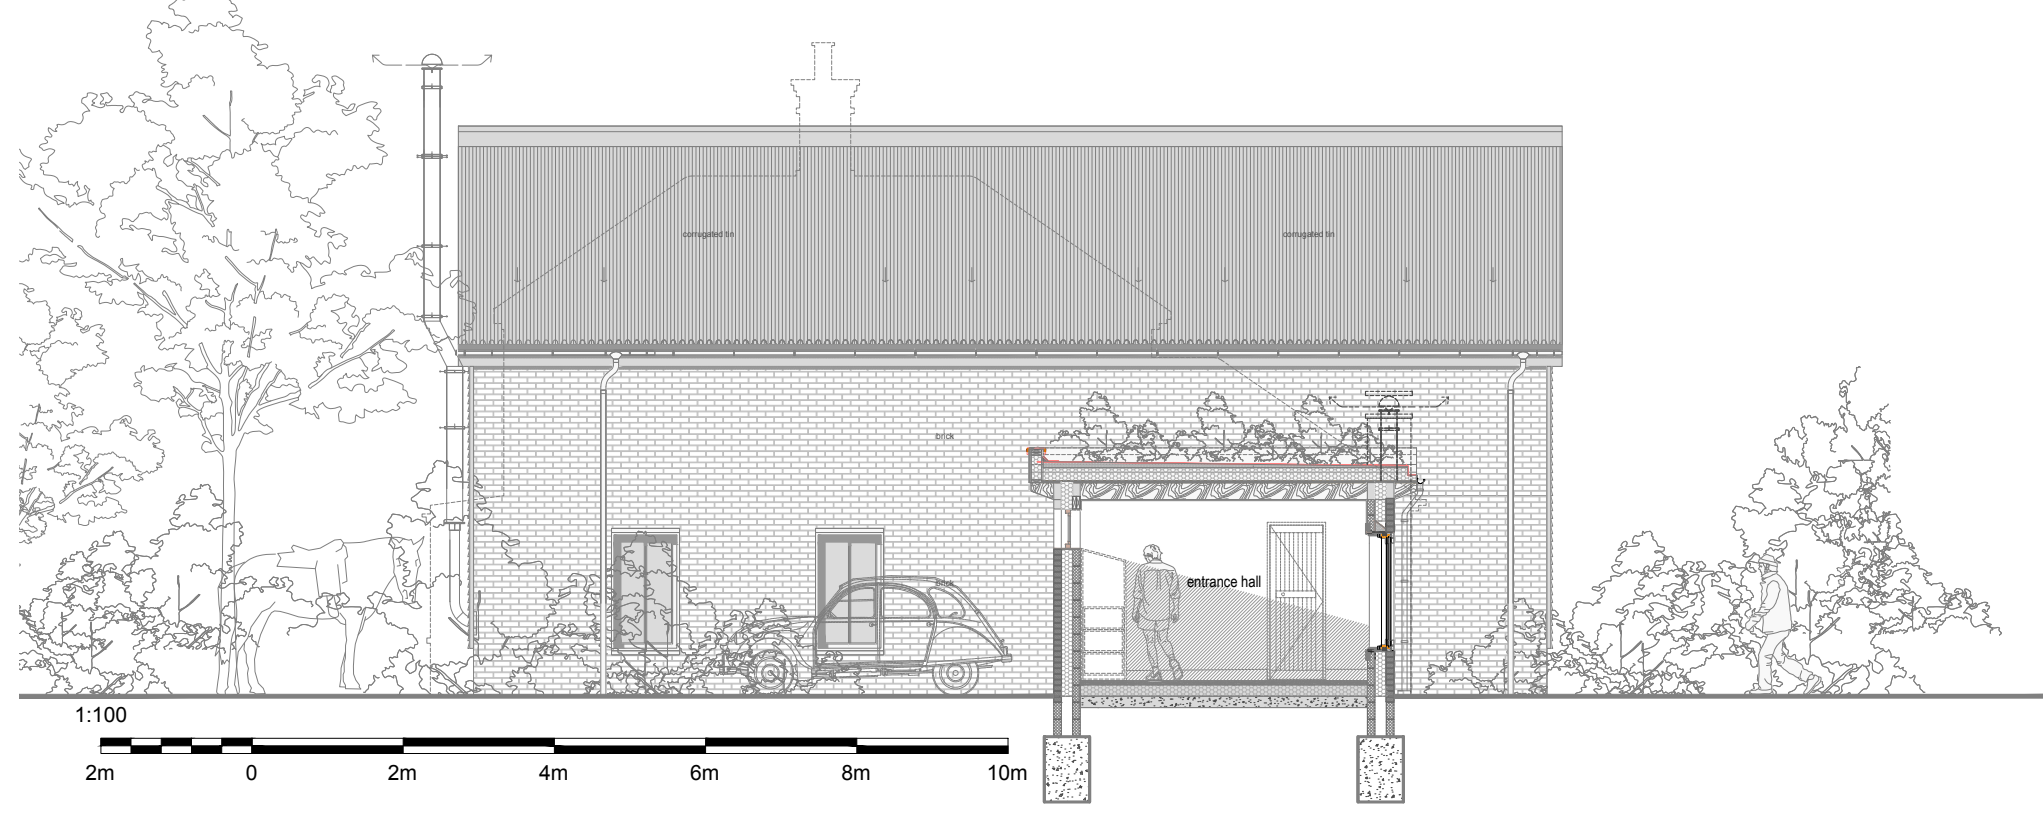

PROPOSED SOUTH ELEVATION / SECTION BB (1:100@A1)



PROPOSED EAST ELEVATION (1:100@A1)

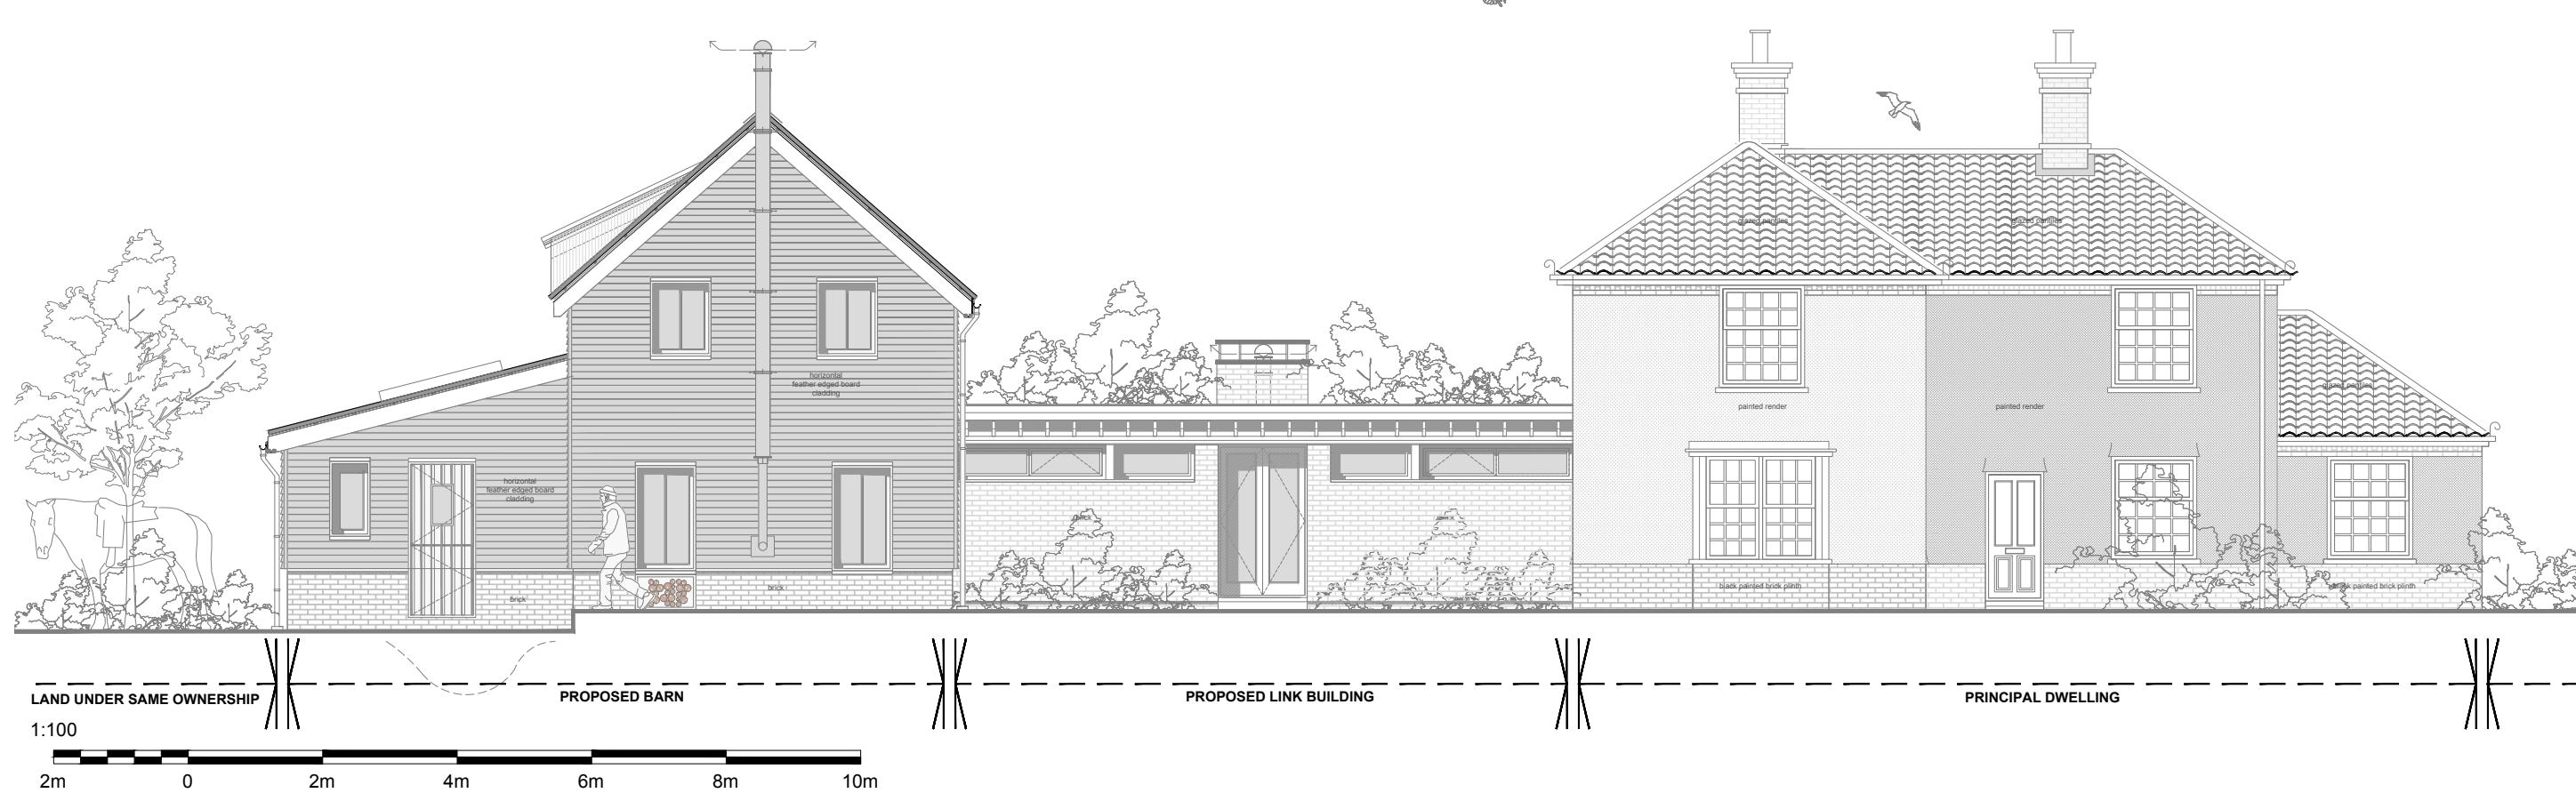

PROPOSED WEST ELEVATION (1:100@A1)