




FRONT ELEVATION




REAR ELEVATION




SIDE ELEVATION

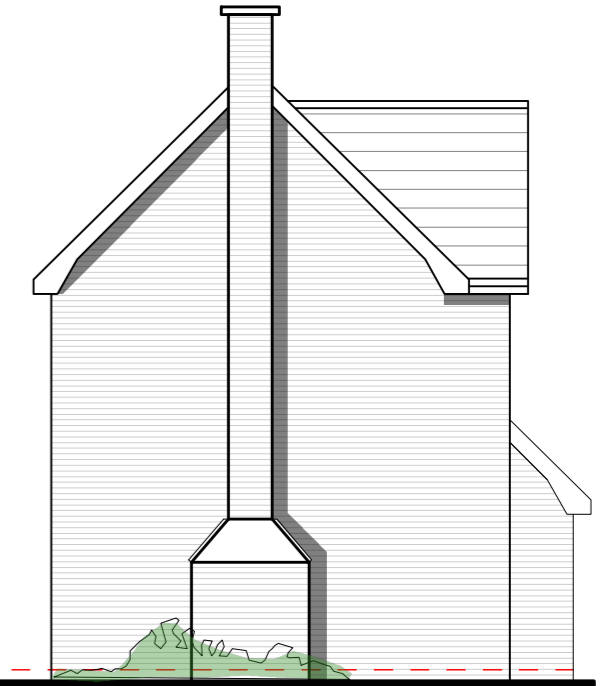

SIDE ELEVATION

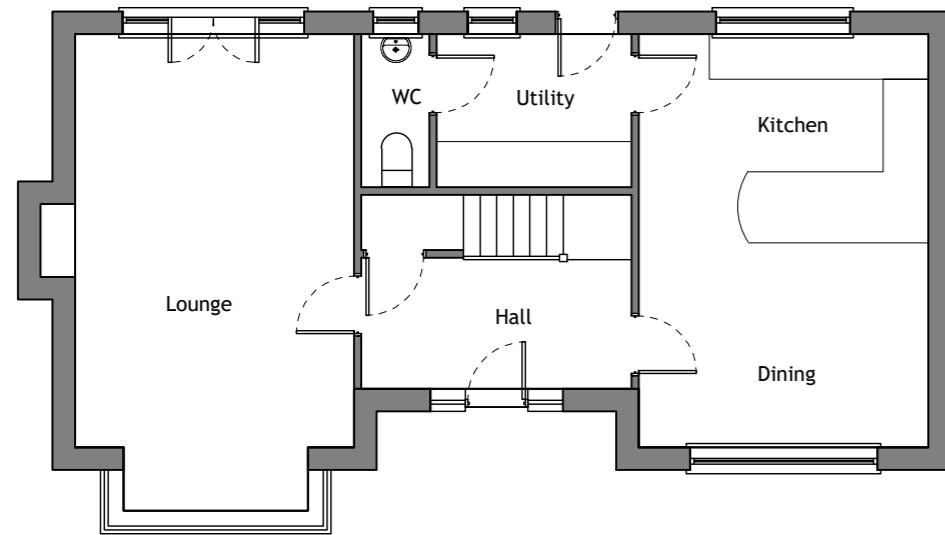

GROUND FLOOR - 60M2  
(TOTAL 115M2)

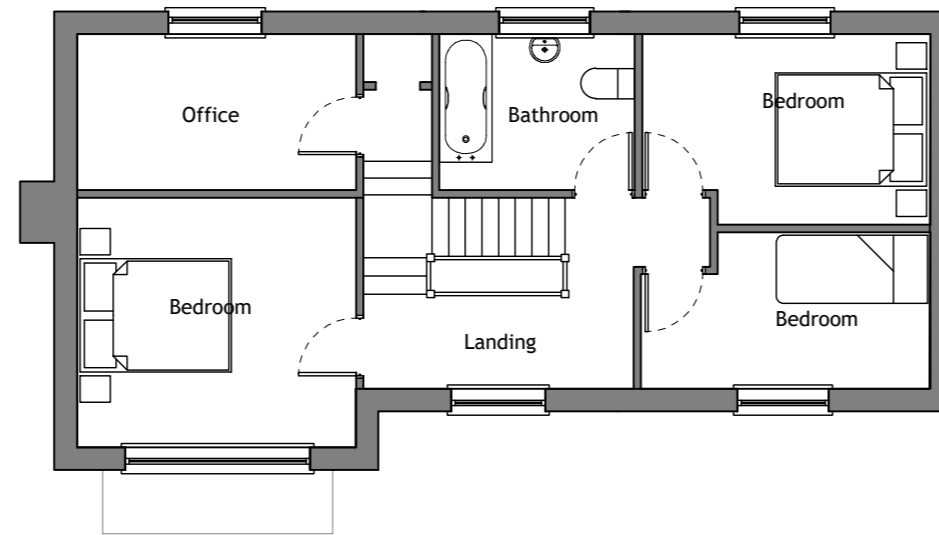

FIRST FLOOR - 55M2



Hooper Enterprise Associates Ltd  
St. Mary's Place, Shrewsbury, Shropshire. SY1 1DZ.

Rev.	Description	Date
A	Elevations corrected	Jan 24

Project:  
Land adjacent to Brynllwarch Gardens  
SY16 4PD

Title:  
Cycle parking

Date: June 2023	Drawing No: HP-BG-02
Scale: 1:100	