

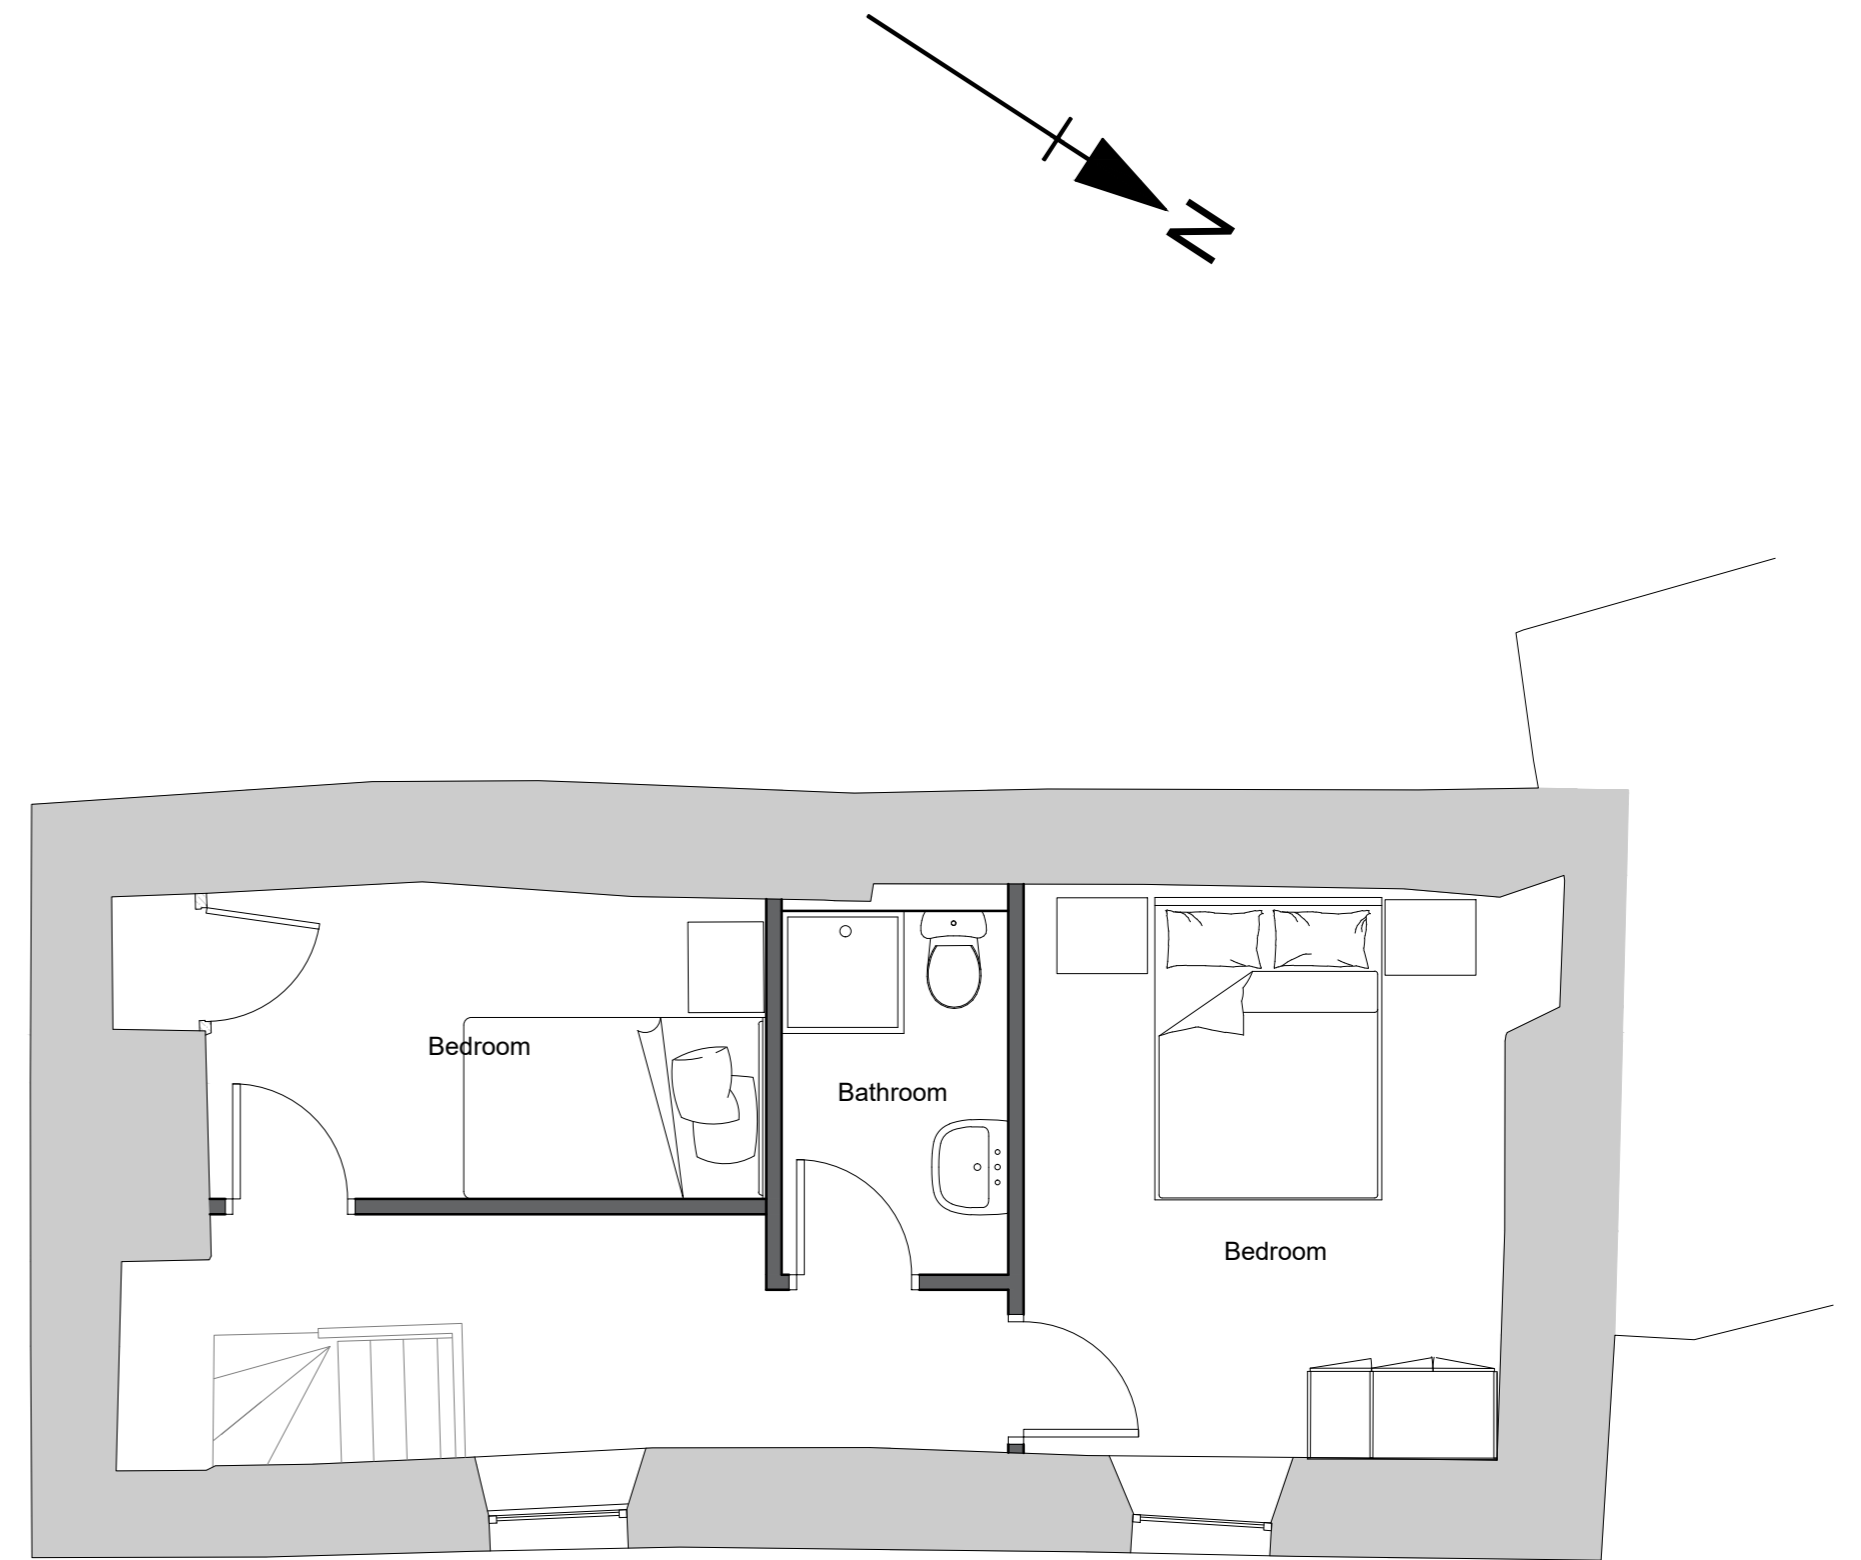


**Ground Floor Plan** scale 1-50

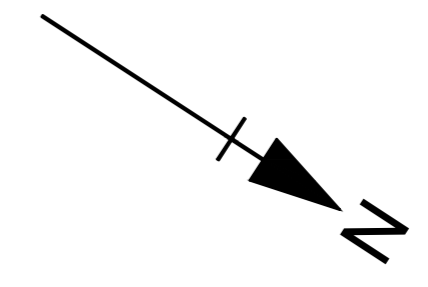

**First Floor Plan** scale 1-50

Scale metres

 

NOTES:

ANY DISCREPANCIES TO BE BROUGHT TO THE ATTENTION OF OSMOND TRICKS. COPYRIGHT OF OSMOND TRICKS. DO NOT SCALE

	ARCHITECTURE & DESIGN <small>8-10 WHITELADIES ROAD • BRISTOL • BS5 1PD</small>		Camewater & Stillmoor House Practice		
	Old Surgery Lewannick	Change of Use Application Proposed Residential Floor Plans	1918 <small>SCALE: 1:50</small>	100 <small>11.01.2024</small>	[-] <small>SIZE: A2</small>