


Notes

1. Survey set to arbitrary grid and OS level datum
2. Dimensions and elevations in metres.
3. Boundary features shown on this plan may not delineate legal boundaries.
4. While every effort has been made to survey all areas of the site, no responsibility can be accepted for errors and omissions caused by detail being obscured or not accessible at the time of the survey.

KEY

- CV Cover Level
- CL Ceiling Level
- CWT Cold Water Tank
- EP Electric Pole
- EM Electricity Meter
- FH Fire Hydrant
- FL Floor Level
- FC Floor Ceiling Distance
- FP Fireplace
- G Gully
- G Gas cover
- HWT Hot Water Tank
- IV Invert Level
- L Light Fitting
- LP Lighting Pole
- MH Manhole
- PO Timber Post
- R Radiator
- RE Racking Eye
- RWP Rainwater Pipe
- SP Sign Pole
- SV Stair valve cover
- SVP Soil Vent Pipe
- ToB Top of Bank
- ToF Top of Fence
- ToH Top of Hedge
- ToT Top of Tree
- ToW Top of Wall
- TP Telegraph Pole
- V Vent
- VWP Ventd Waste Pipe
- WL Water Level
- WM / SC Water meter / stop cock

- Hedge / Vegetation
- Tree Canopy
- Building Eaves
- Open sided building
- Top / Bottom embankment
- Post & rail fence (timber)
- Chickenwire fence
- Chainlink fence
- Picket fence
- Post & wire fence
- Security fence
- Timber panel fence
- Overhead Electricity
- Overhead Telephone
- Survey Station / Benchmark
- Tree Deciduous or Evergreen & Trunk diameter
- Tree Fir / Pine & Trunk diameter
- Shrub / bush
- Embankment
- Stone / Cob Wall
- Block / Brick Wall
- Stud or Lath Wall


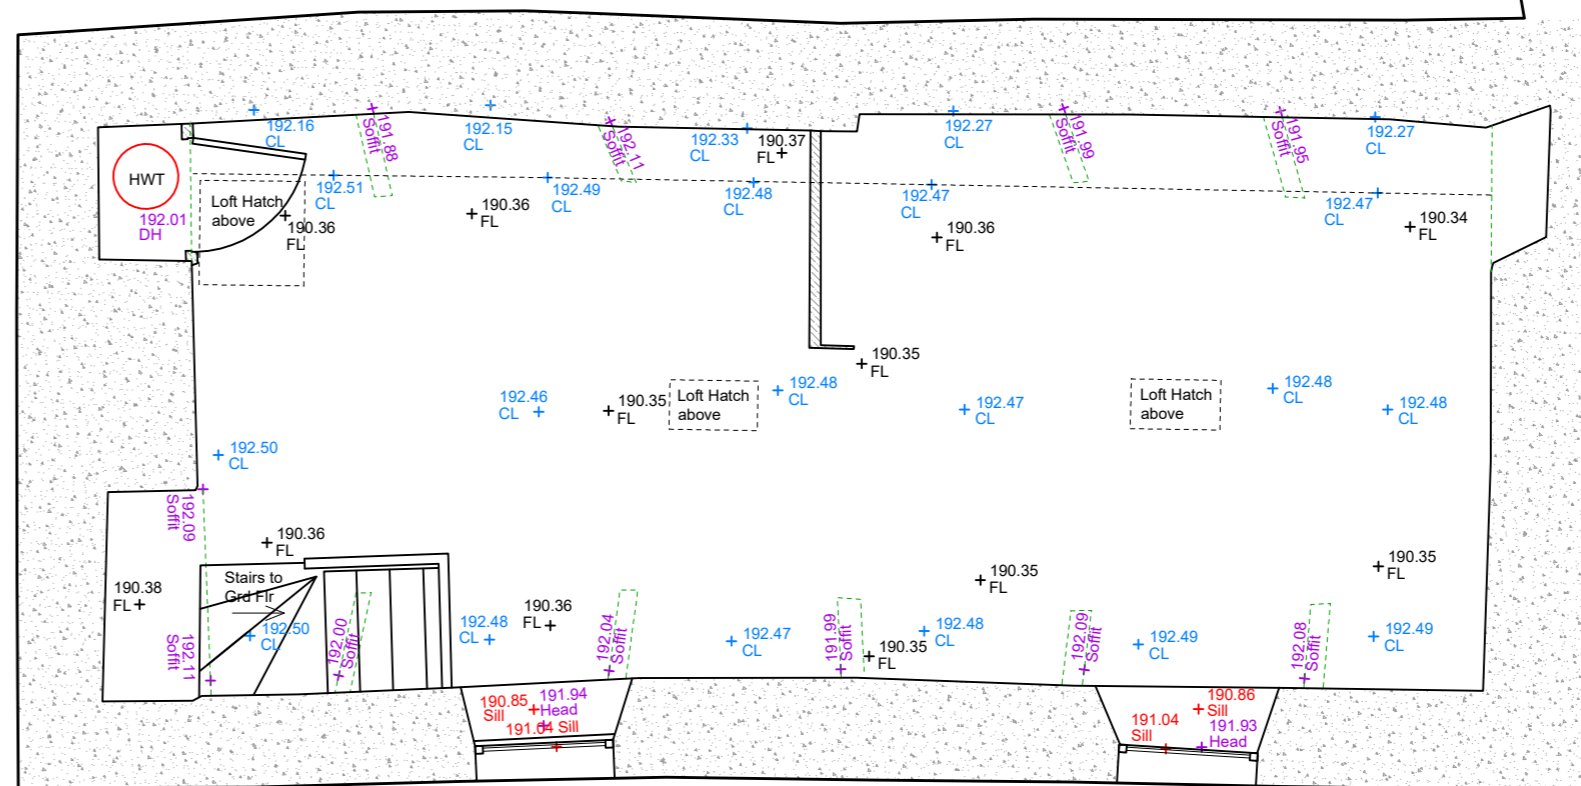


First Floor Plan scale 1-50



Ground Floor Plan scale 1-50

Scale metres

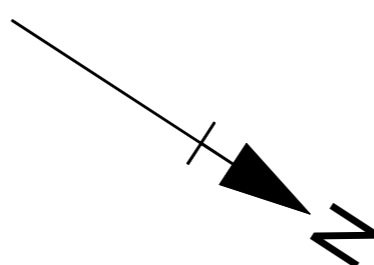 

01	First Issue	JP	05-07-23
----	-------------	----	----------

Issue Description	Drawn	Chkd	Date
-------------------	-------	------	------

Client
**Carnewater & Stillmoor House
Medical Practice**

Project
**Old Surgery
Lewannick**

Title
**Measured Survey
Floor Plans**

PRESTON ENGINEERING SURVEY

Site Engineering Land Surveying Measured Building Surveys
Trelodya House Lewannick Launceston
Cornwall PL15 7QD
Tel: 01568 782 149
Mob: 07791 899 823
email: prestonengsurvey@yahoo.co.uk
web: www.prestonengsurvey.co.uk

Scale (A2)	Date	Datum
1-50	05-07-23	OSGB

Job Code	Drawing No.	Issue
1365	0001	1st