
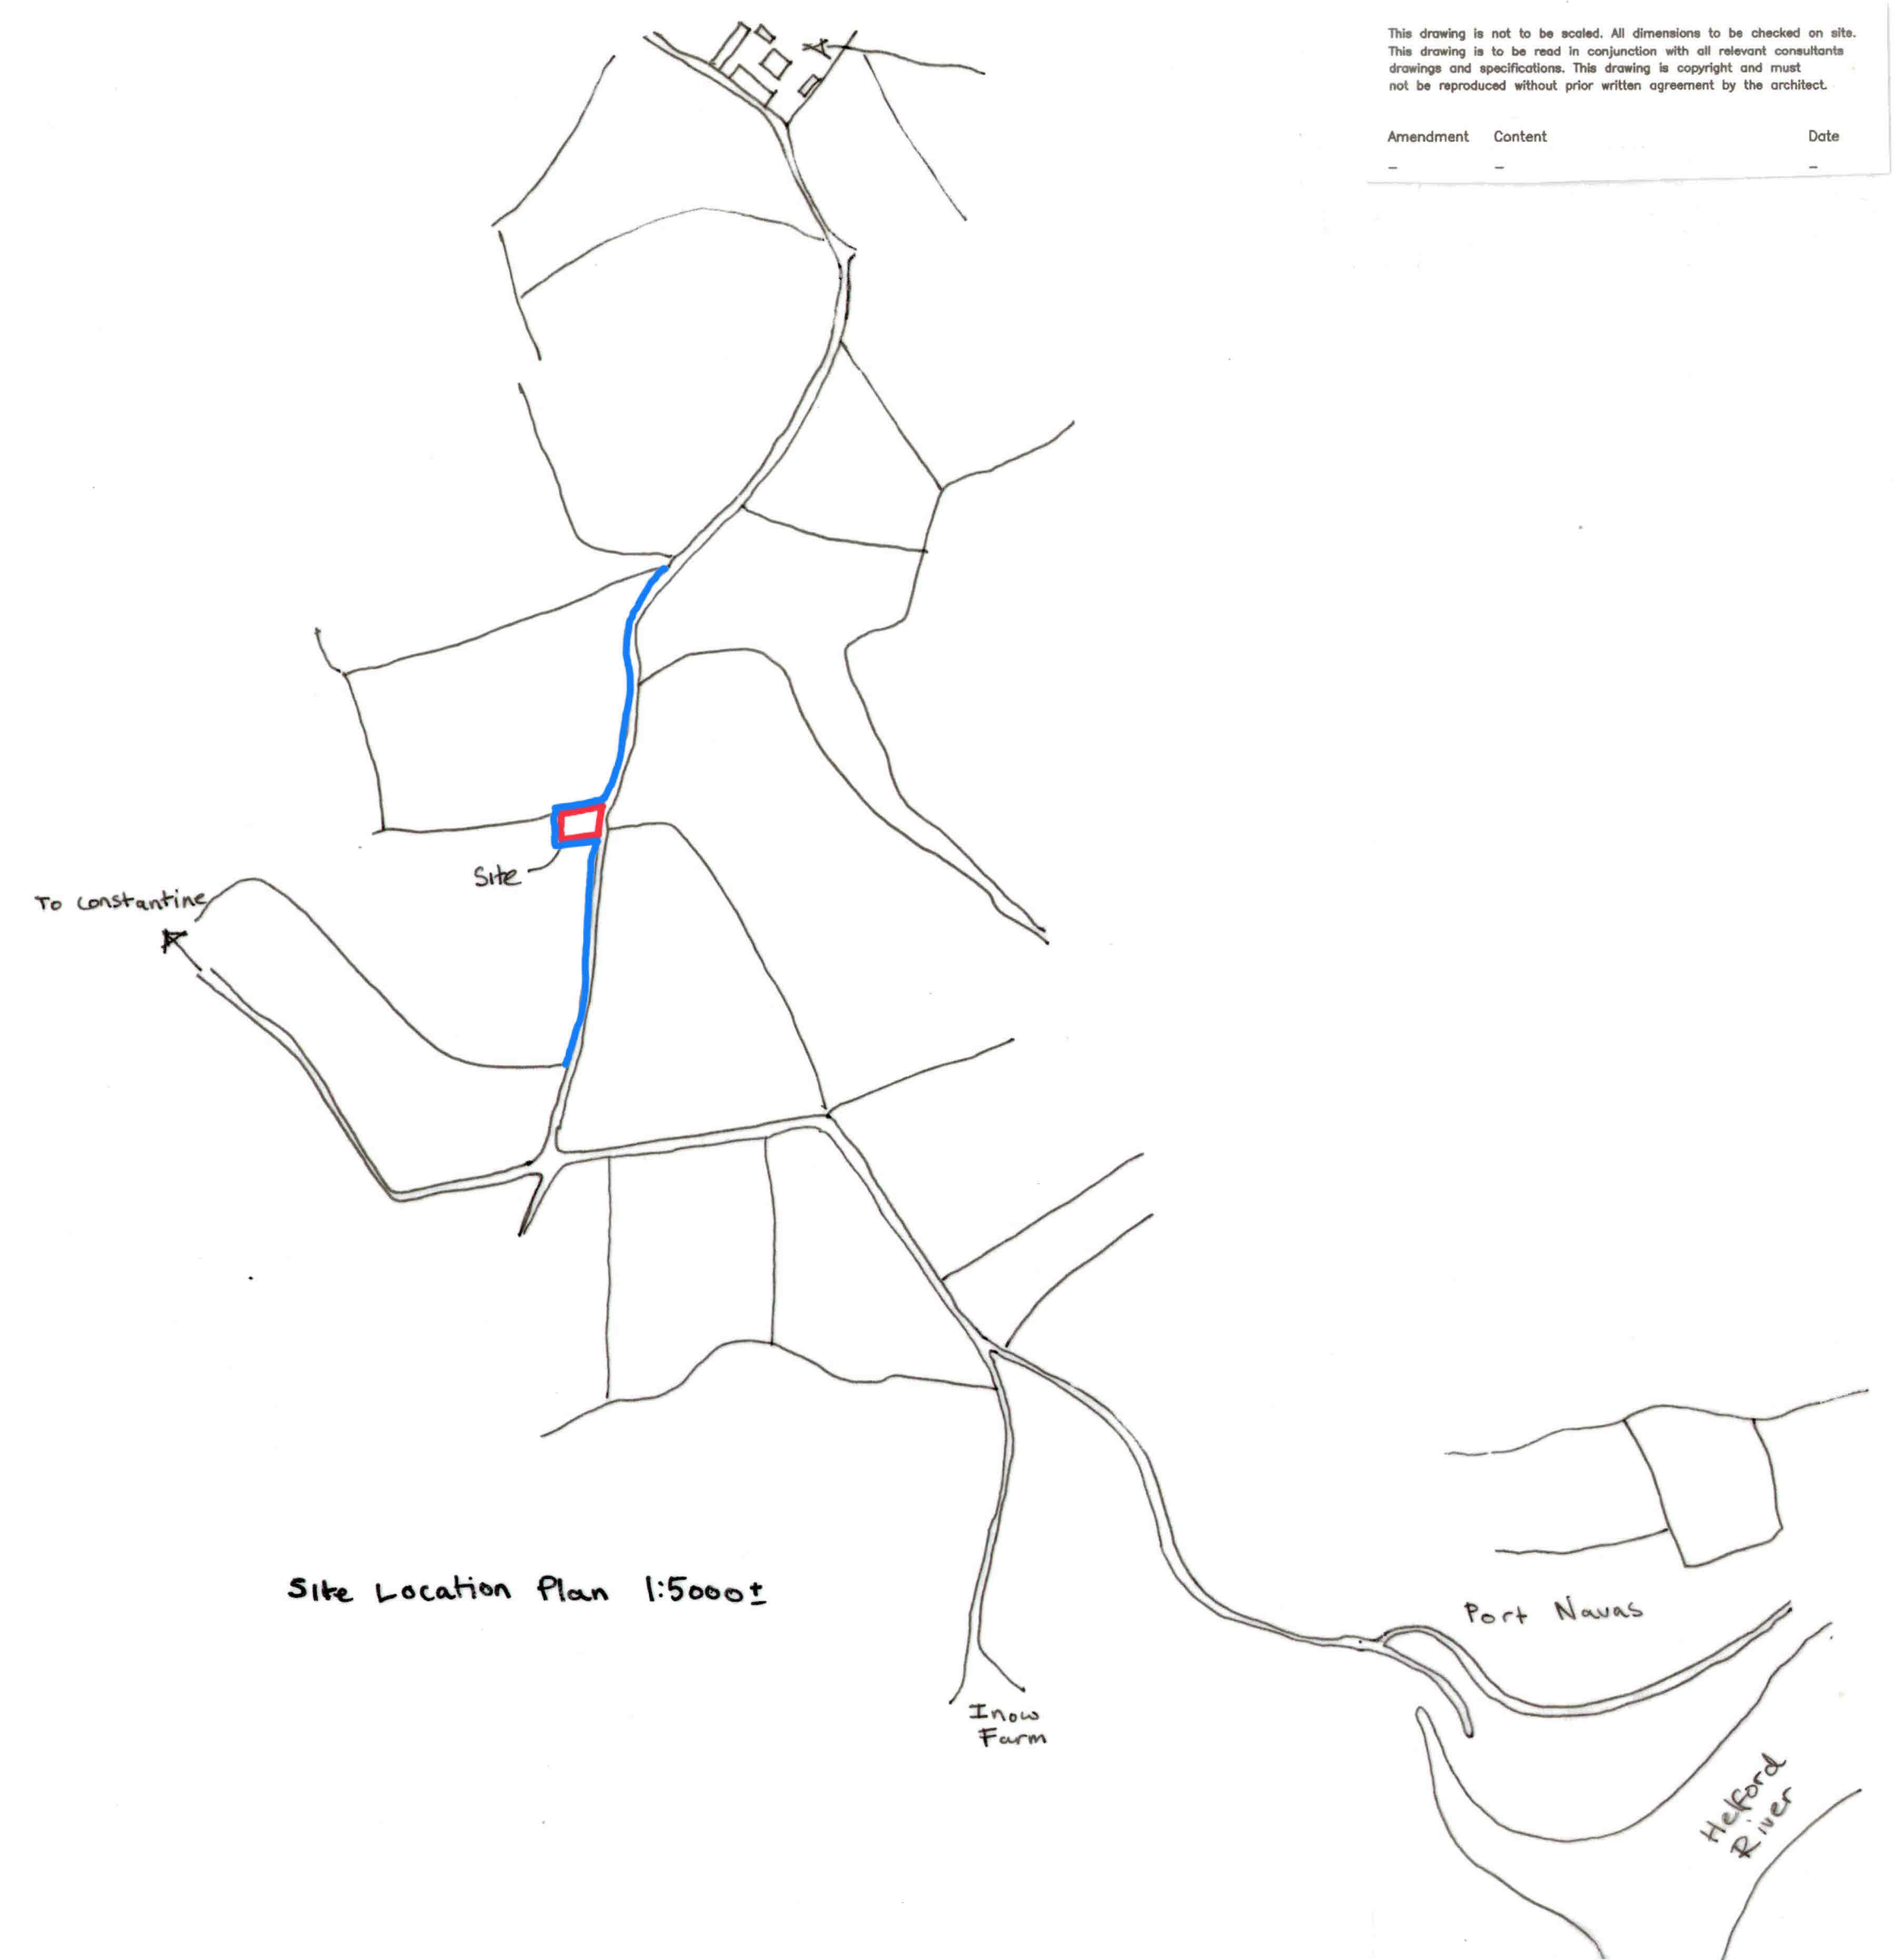


This drawing is not to be scaled. All dimensions to be checked on site. This drawing is to be read in conjunction with all relevant consultants drawings and specifications. This drawing is copyright and must not be reproduced without prior written agreement by the architect.

Amendment Content Date

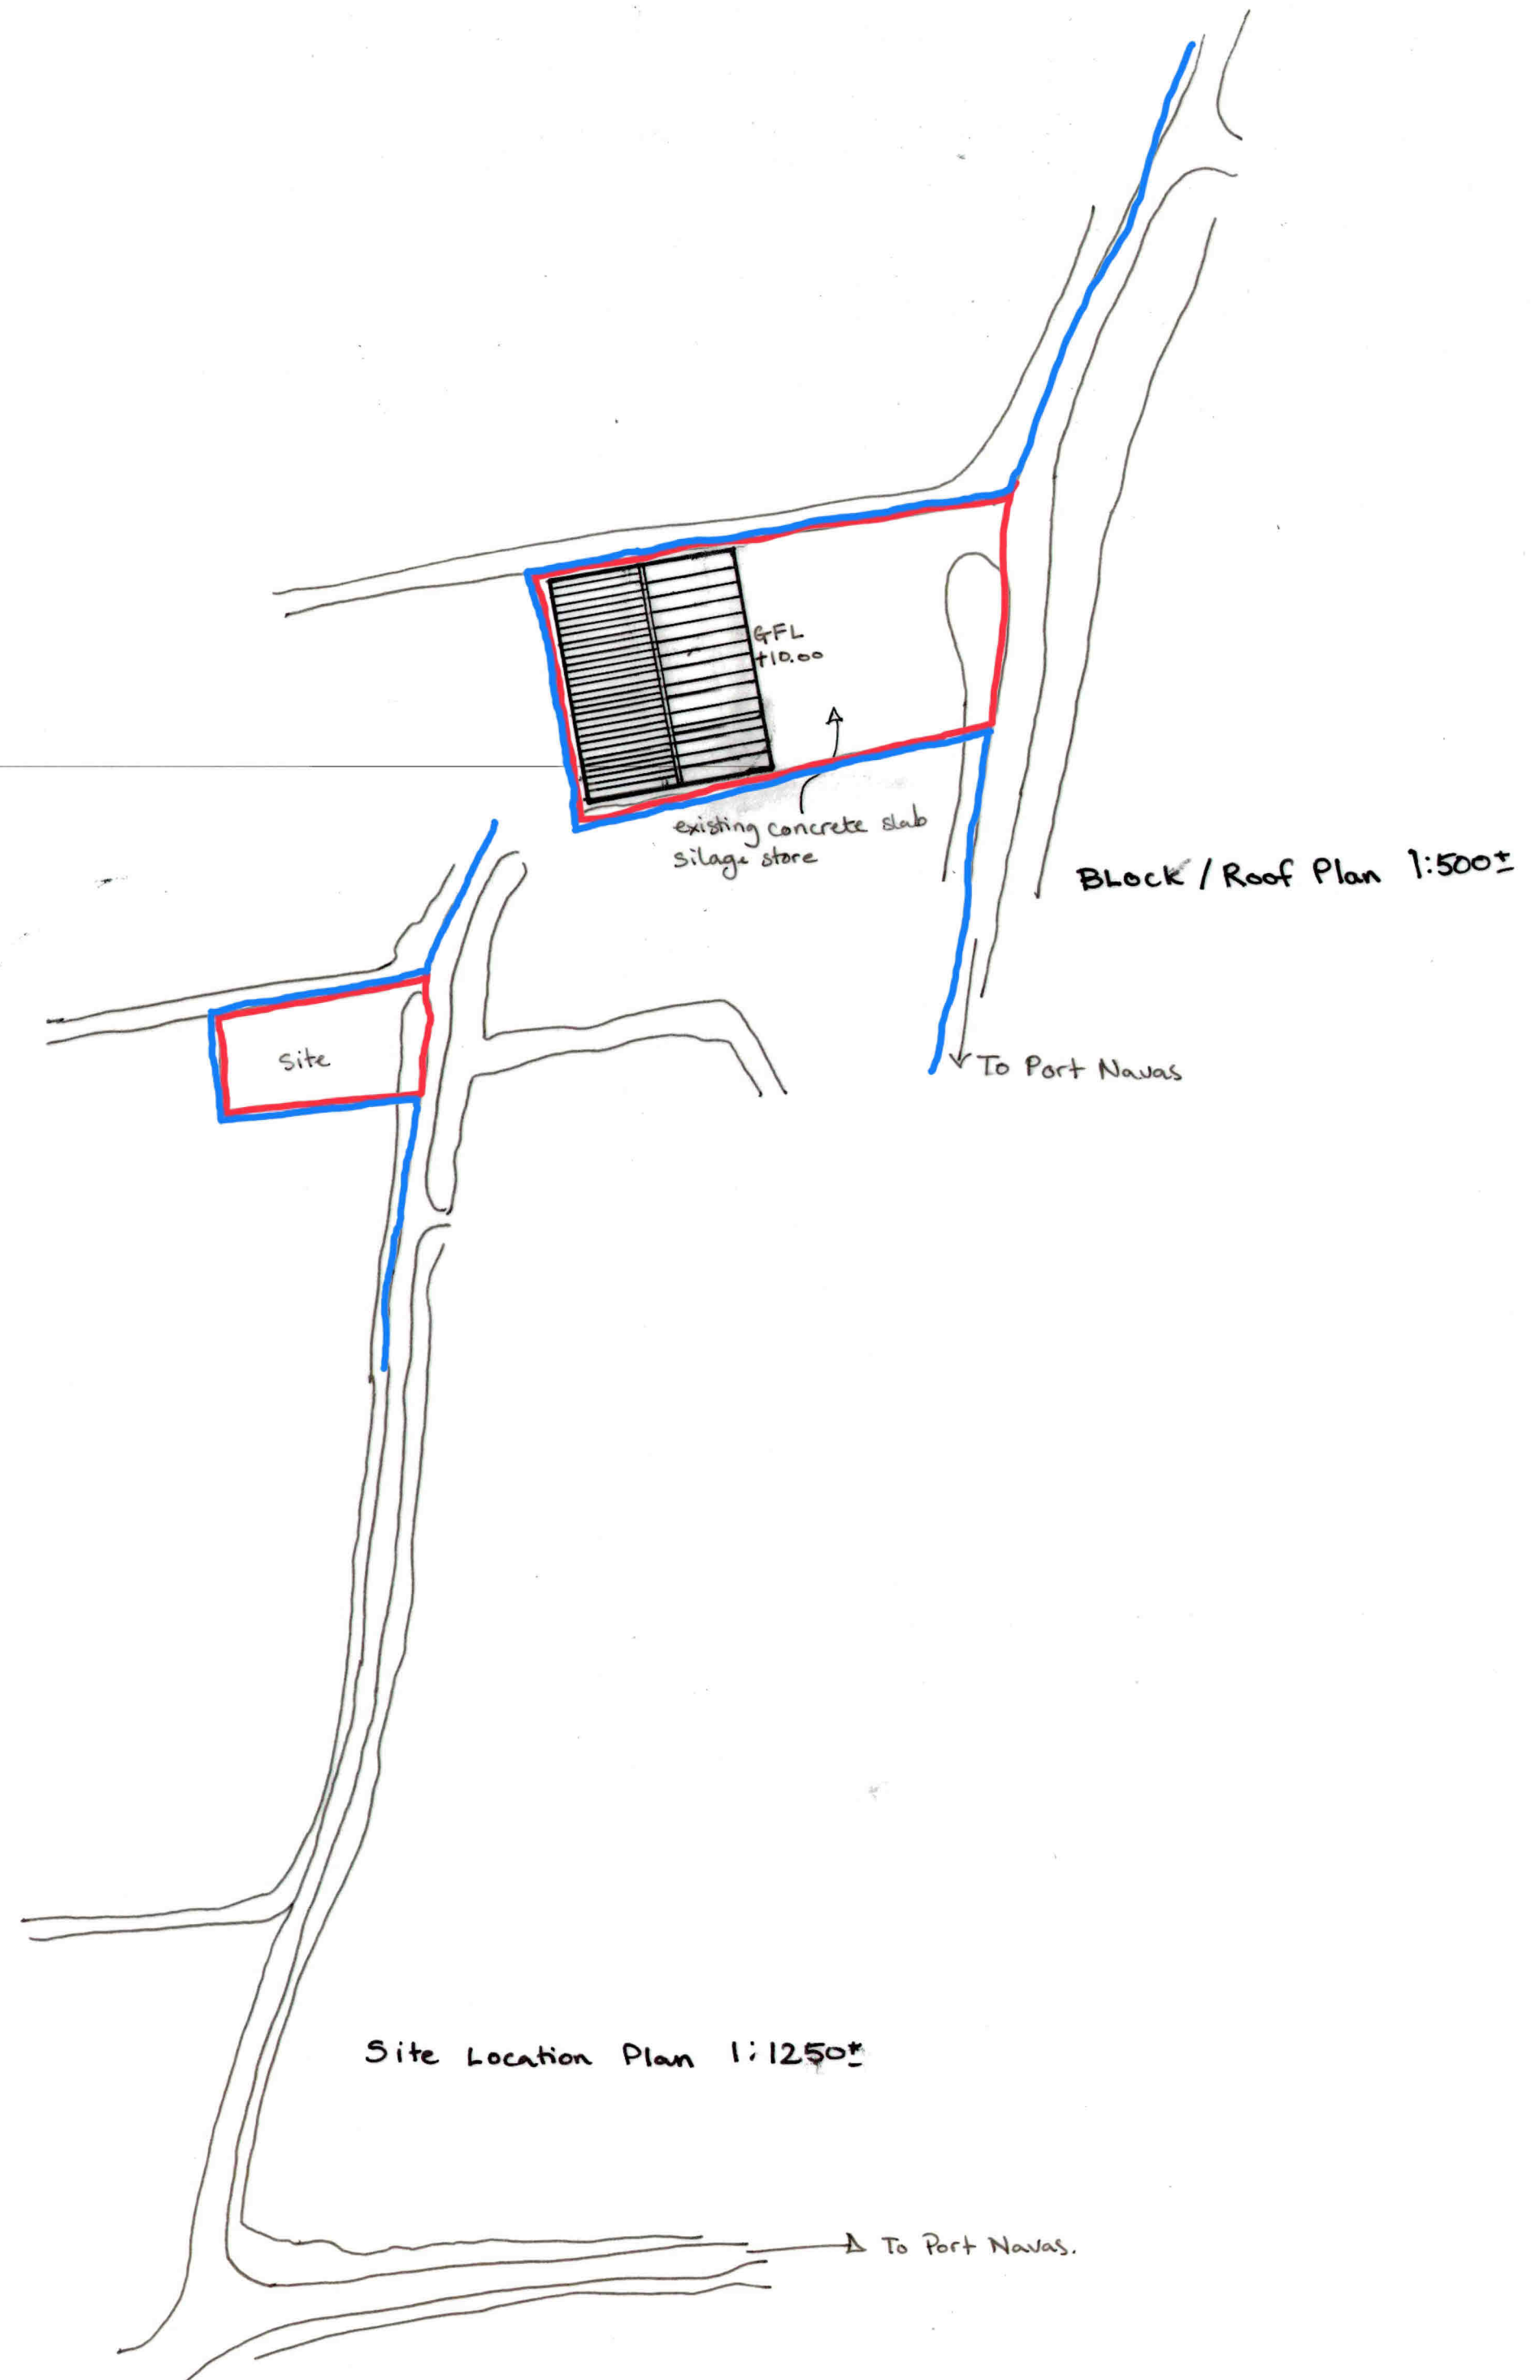

T. Pickett Designer

Penleigh, Penhallick, Coverack, Helston, Cornwall TR12 8SG
 telephone: 01326 280237 mobile: 07855 824785 email: t.pickett001@aol.com

Project:
 Land South of Treviades
 Manor Farm,
 Formation of Agricultural Shed
 Block/Roof Plan As Proposed &
 Site Location Plan

Client:
 Messers A & J Benny

Date: Nov '23	Scale: As Noted.	Dwg No: 23/12/01
------------------	---------------------	---------------------