



This drawing should not be scaled. All dimensions to be checked on site.
 This drawing is to be read in conjunction with all relevant consultants drawings and specifications. This drawing is copyright and must not be reproduced without prior written agreement by the architect.

Amendment	Content	Date
-	-	-

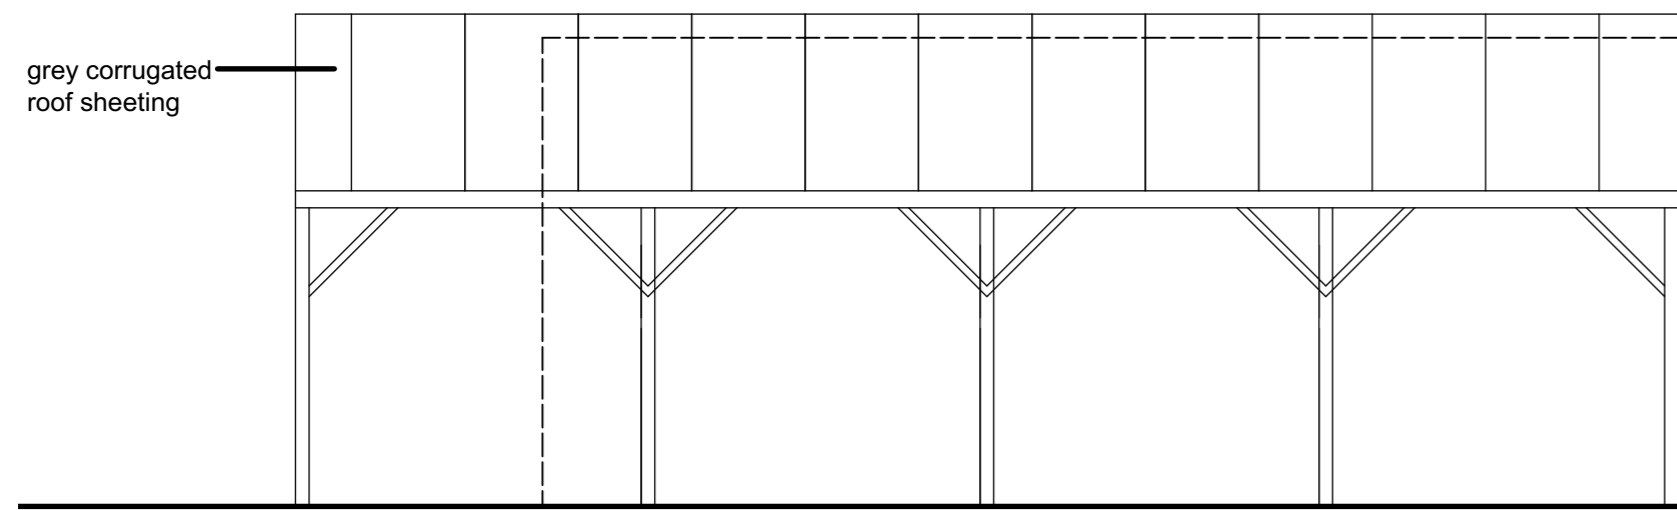

grey corrugated roof sheeting

East Elevation

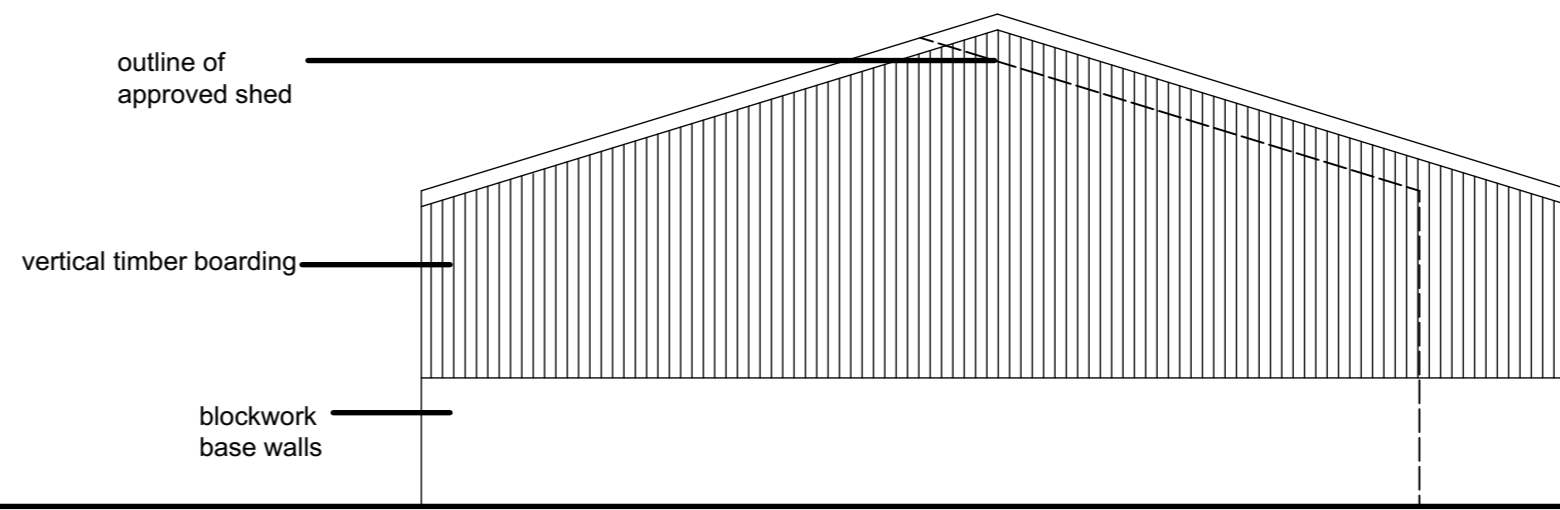


outline of approved shed


vertical timber boarding

blockwork base walls


South Elevation

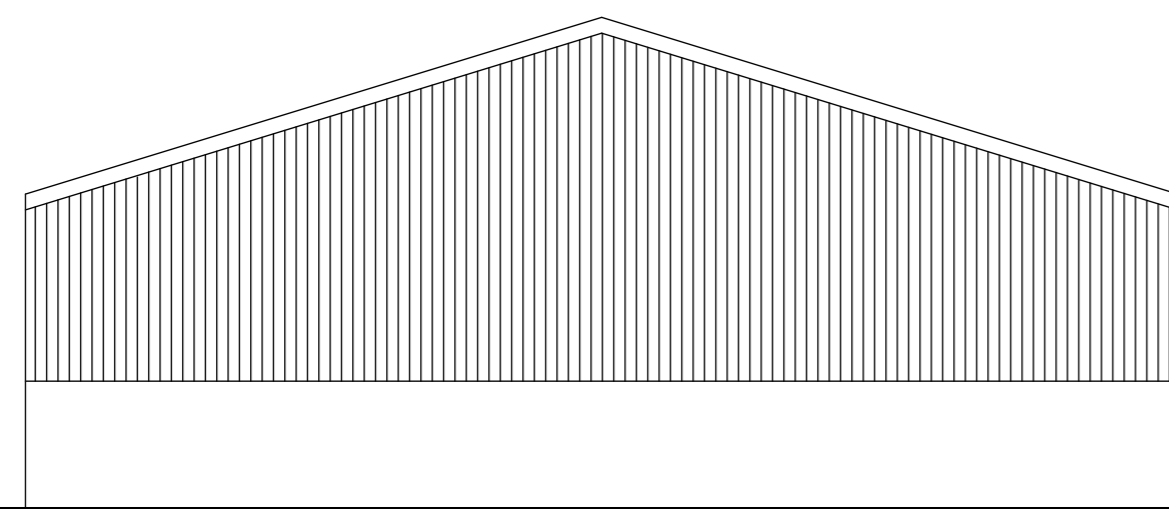


North Elevation

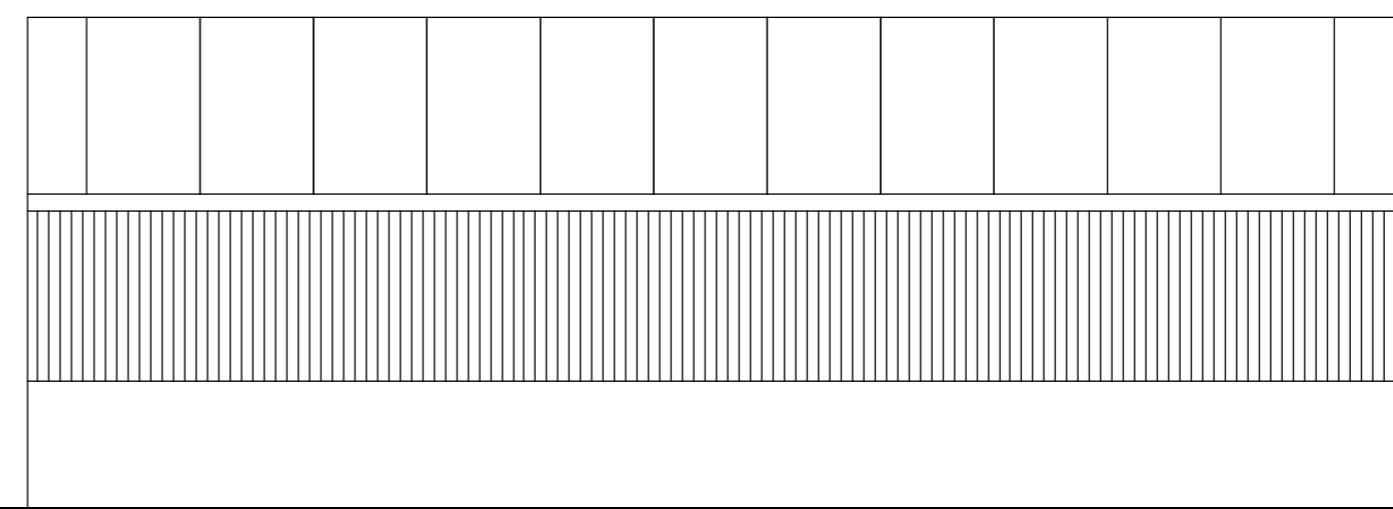

West Elevation

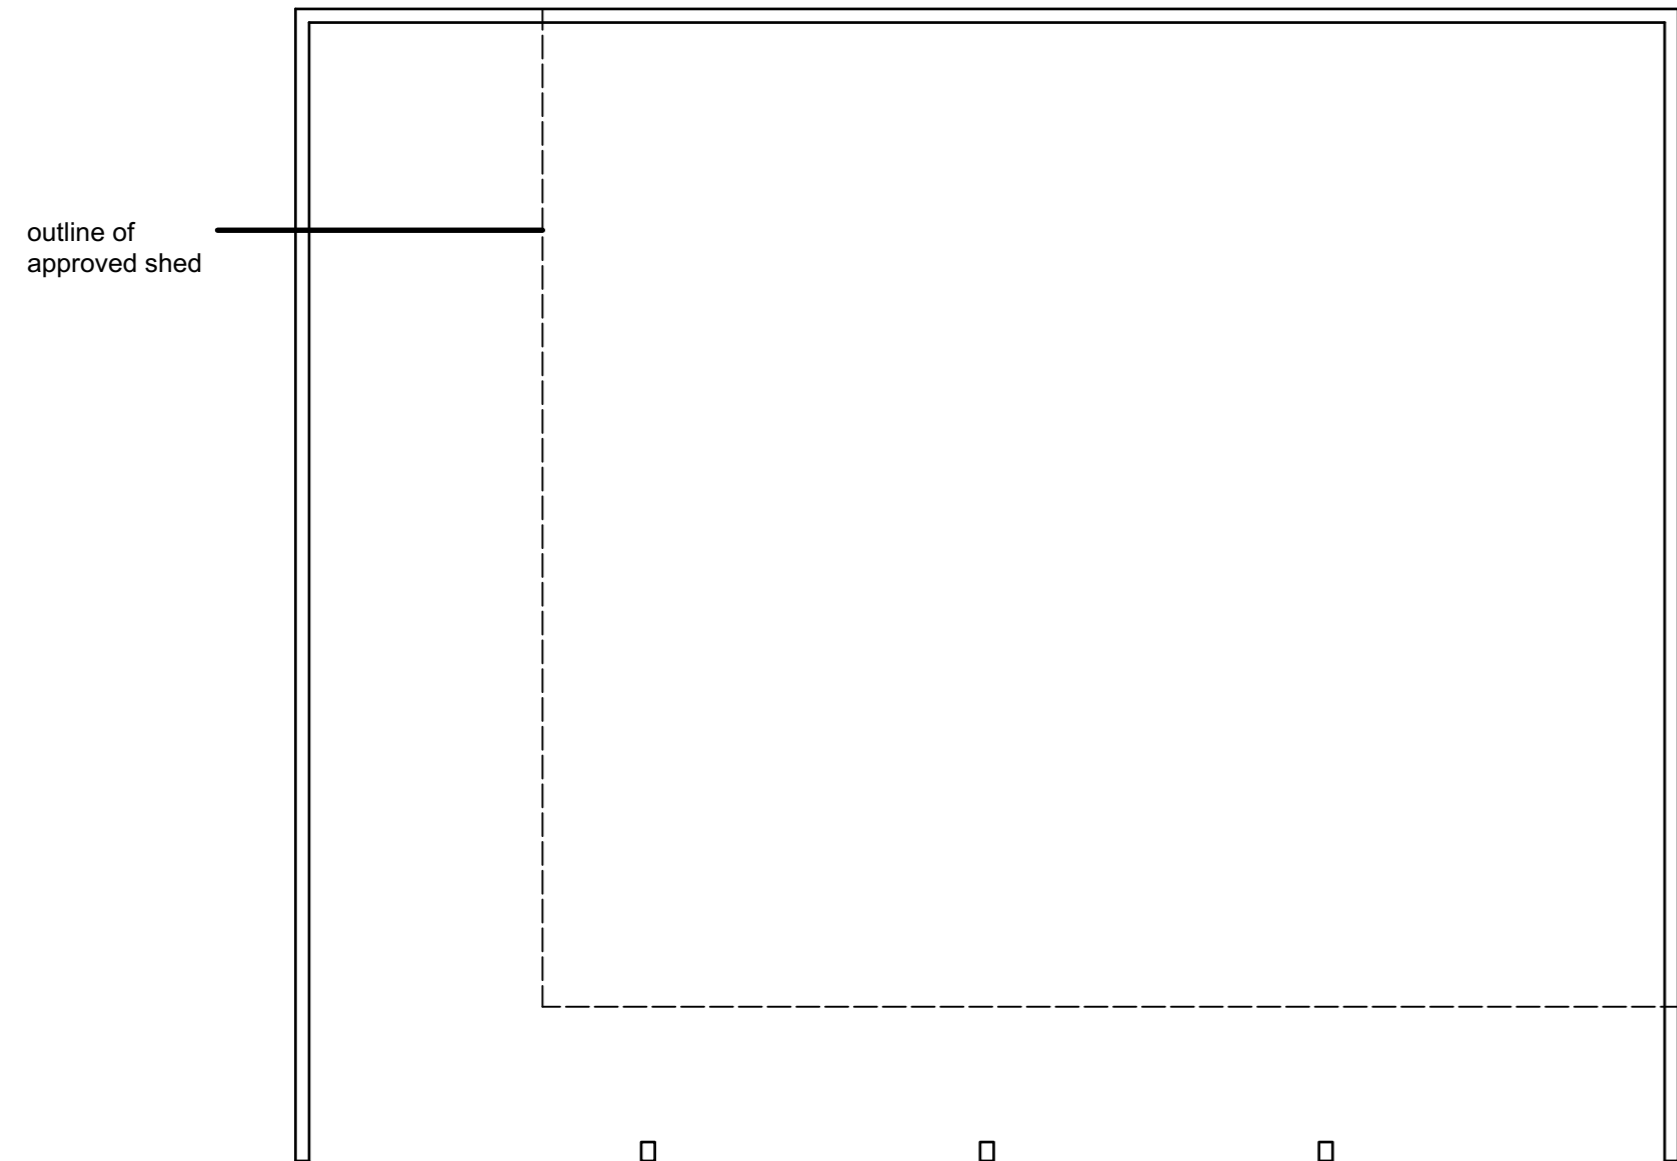

outline of approved shed

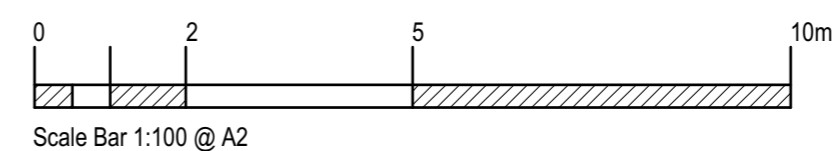

T. Pickett Designer
 Penleigh, Penhallick, Coverack, Helston, Cornwall TR12 6SG
 telephone: 01326 280237 email: tim_tdp001@aol.com

Project: Land South Of Treviades Manor Farm
 Constantine

Relocation Of Existing Agricultural Shed

Plans & Elevations As Proposed

Client: Messers A & J Benny

Date: Nov'23	Scale: 1:100	Dwg No: 23/12/01
--------------	--------------	------------------