


Lower Ground Floor Plan
Scale 1:100 @ A1



Ground Floor Plan
Scale 1:100 @ A1

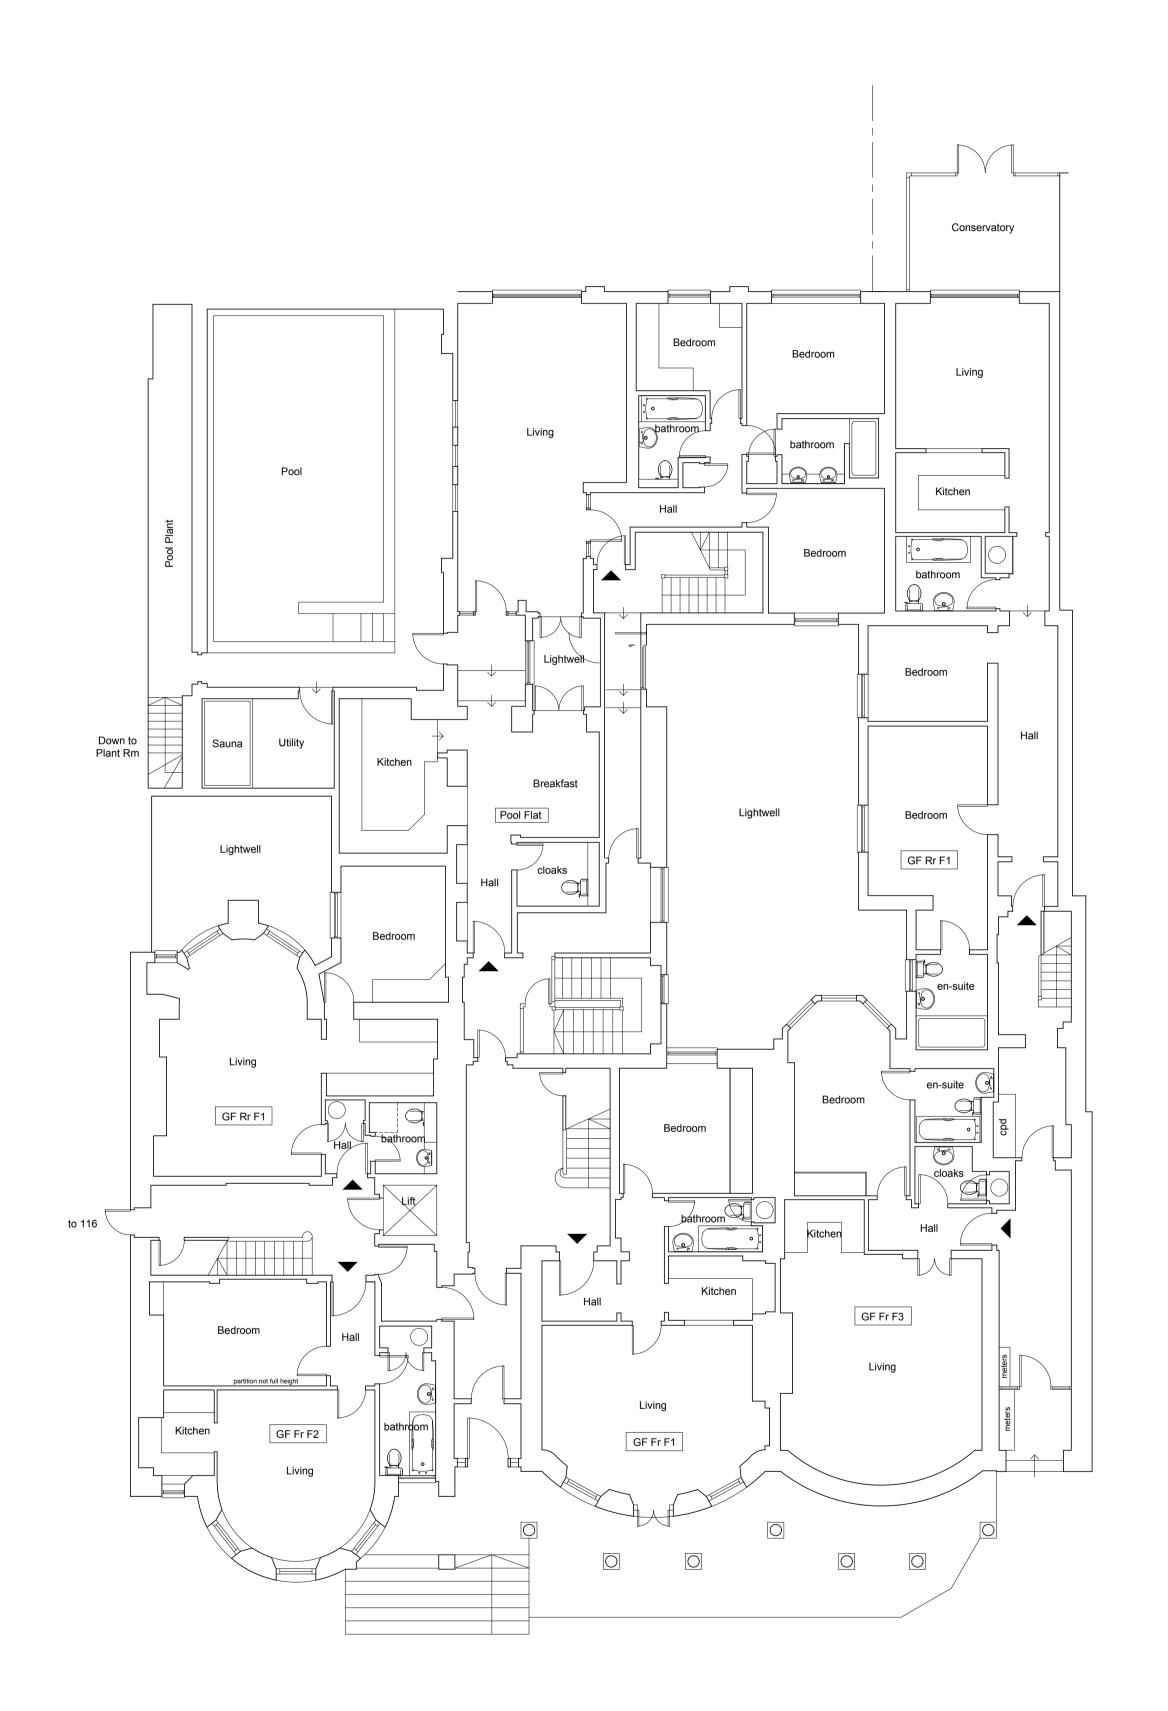