




Lower Ground Floor Plan
 Scale 1:100 @ A1

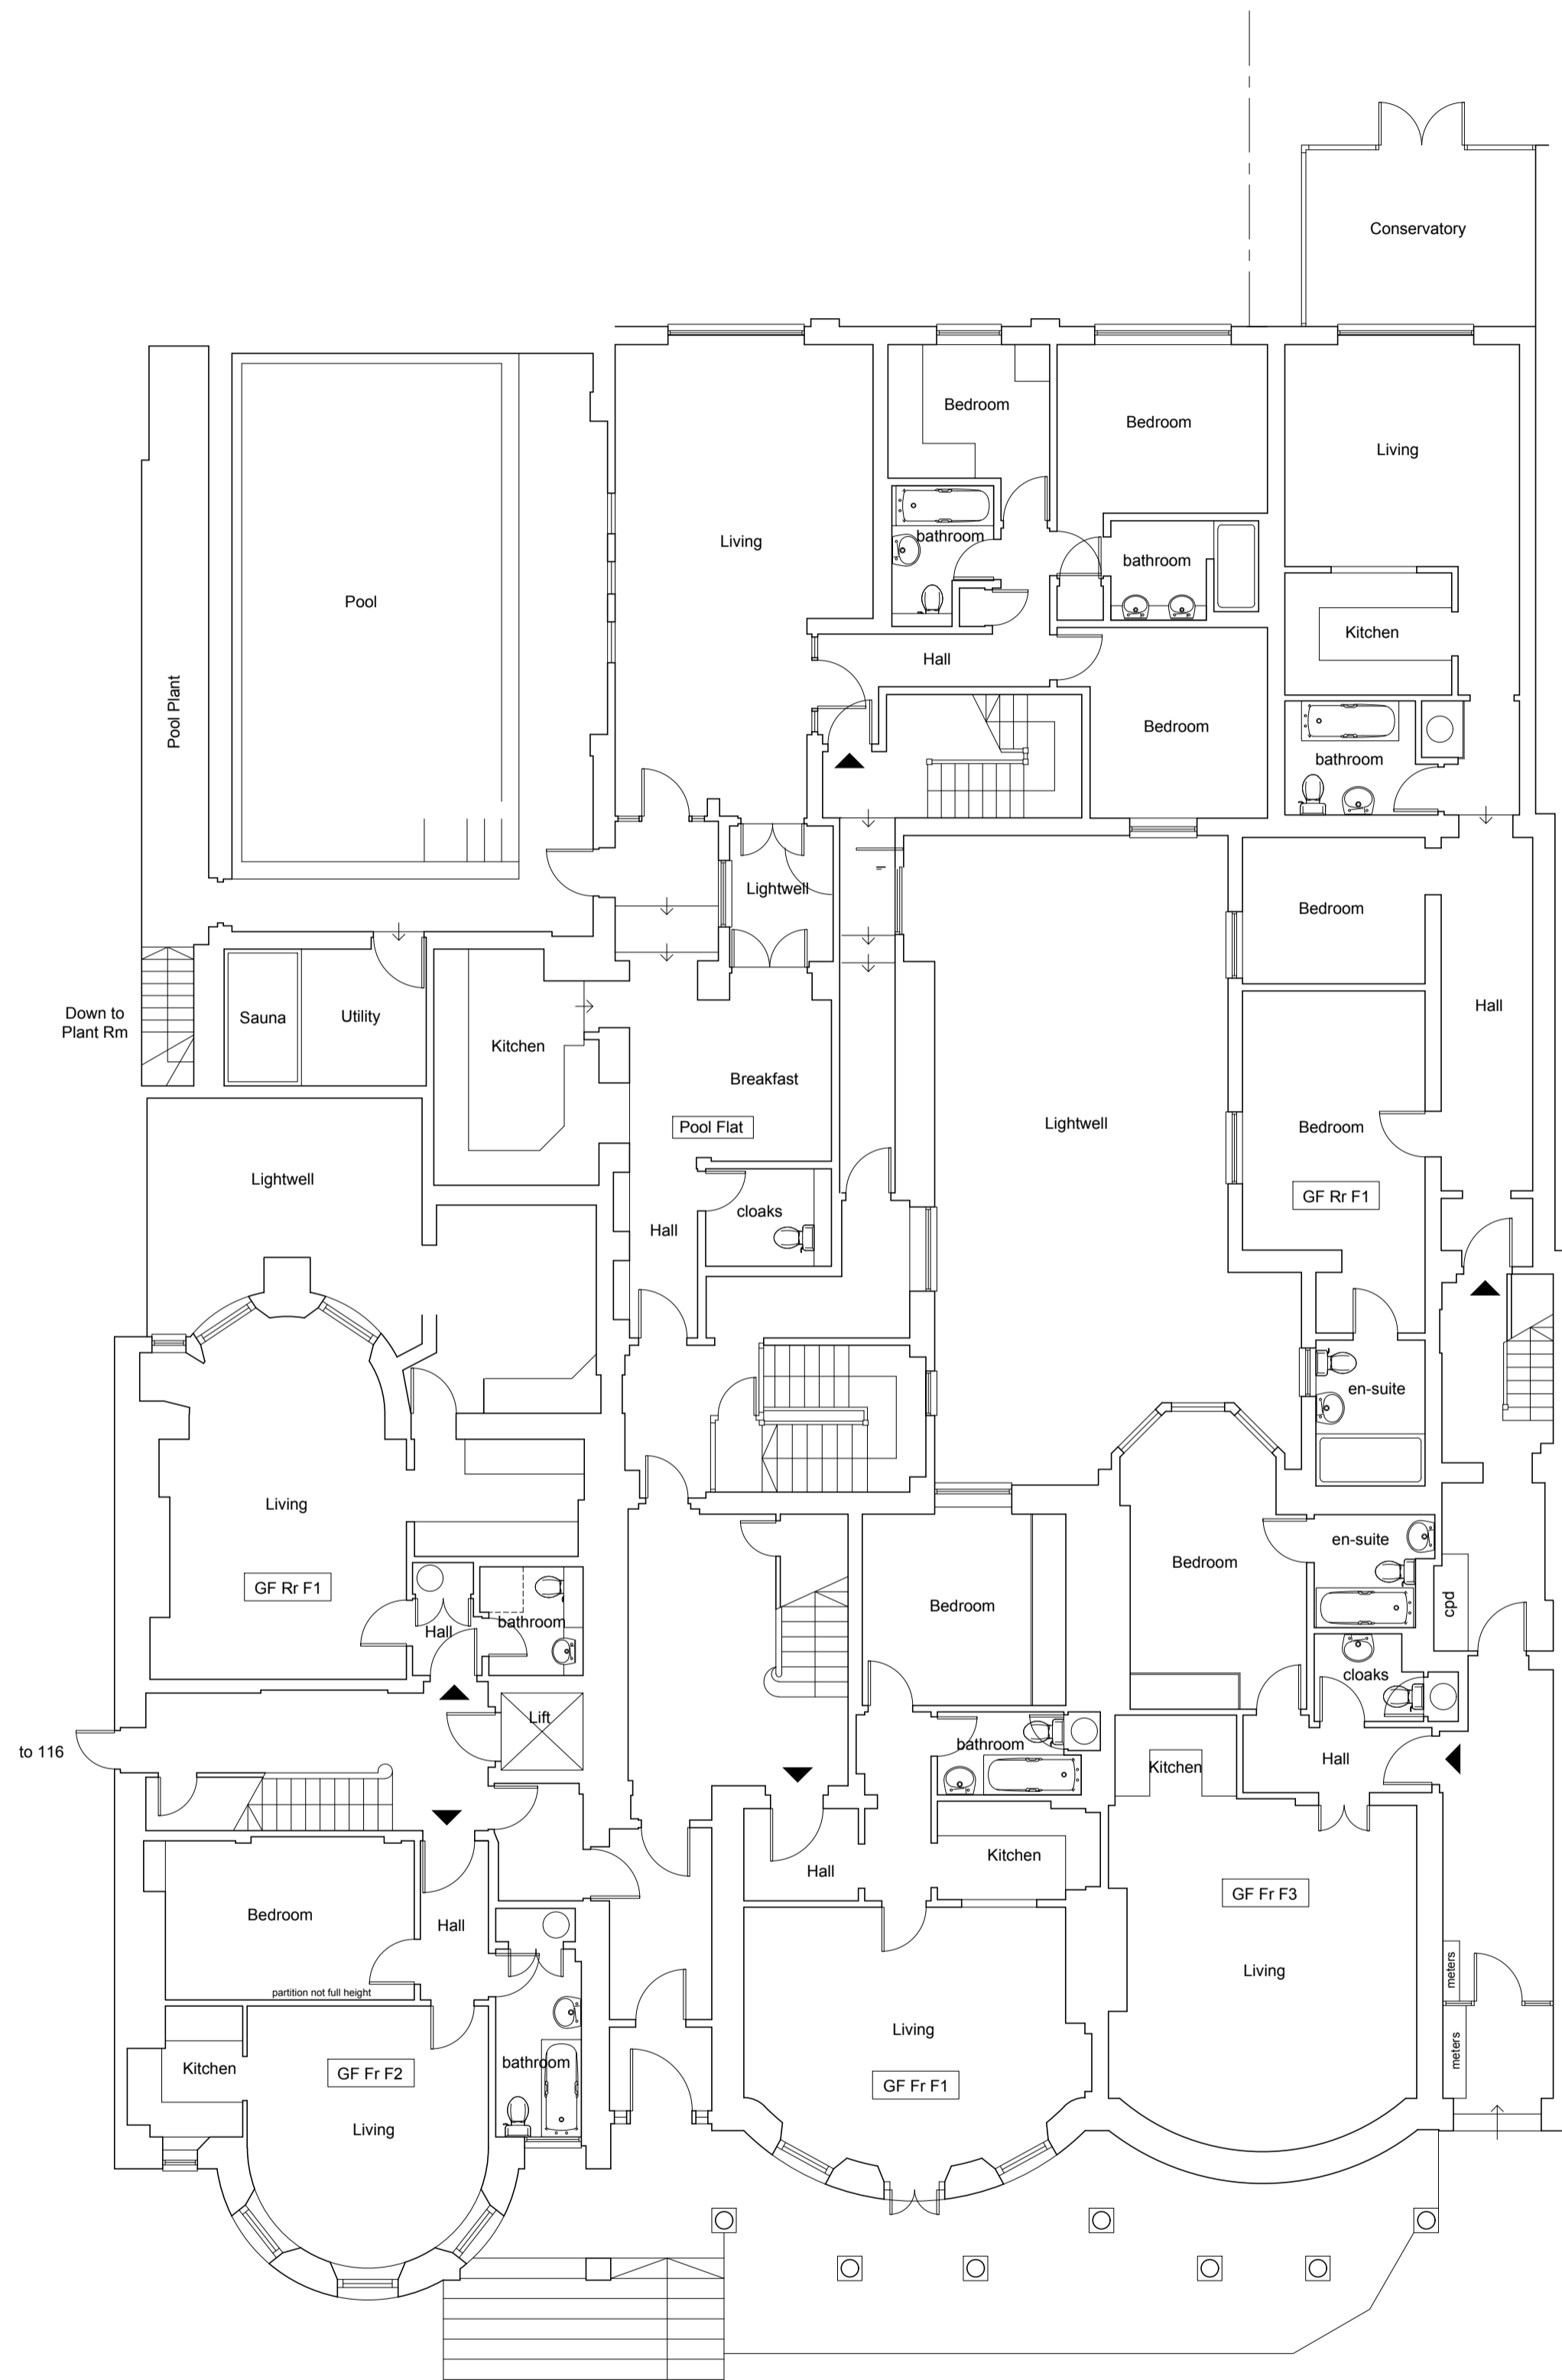

Ground Floor Plan
 Scale 1:100 @ A1

Revision	Date	Amendment
Client		
Project 117-119 Marine Parade Brighton BN2 1DD		
Drawing Title Proposed Lower Ground & Ground Floor Plans		
Drawn	Date	
Scale	1:100 @ A1 (1:200 @ A3)	
Drawing Number	LC201223/01	Revision