



**EXISTING GROUND FLOOR PLAN**  
scale 1:100

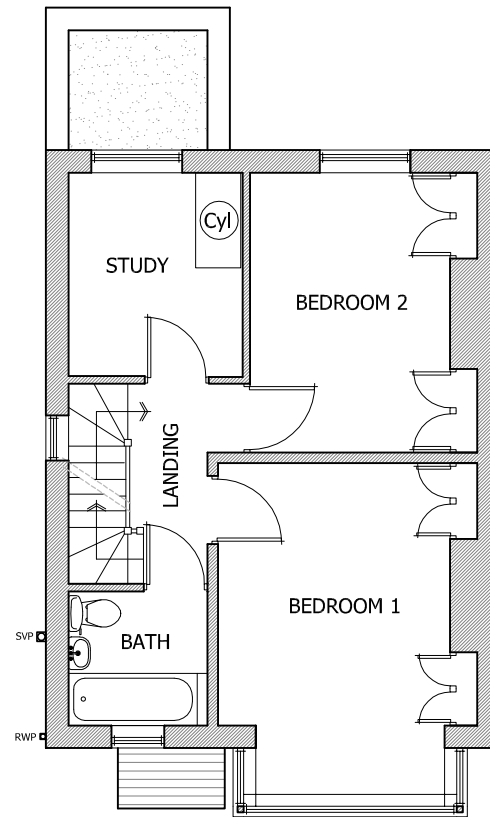

**EXISTING FIRST FLOOR PLAN**  
scale 1:100

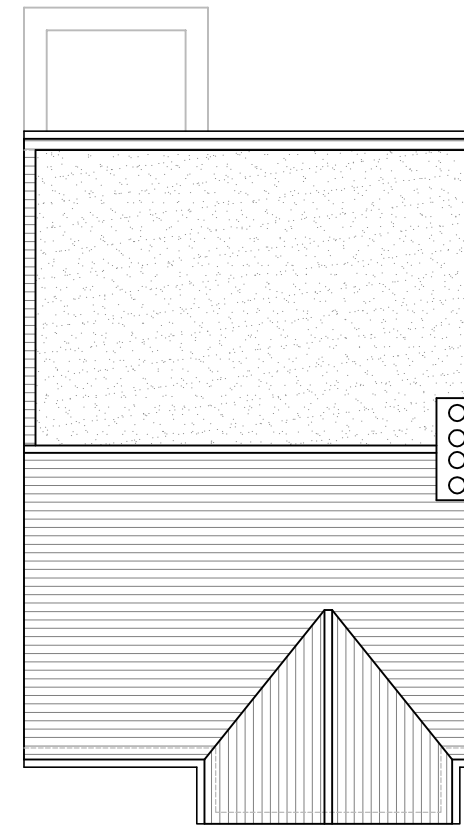

**EXISTING ROOF PLAN**  
scale 1:100



**CADGUYS ARCHITECTURAL SERVICES**



15-17 Middle Street,  
Brighton, BN1 1AL  
T: 0751 20 90 919  
E: Sonny@cadguys.co.uk  
W: www.cadguys.co.uk

Project  
26 DAWSON TERRACE, BRIGHTON, BN2 0EL

Drawing Title  
Existing Plans

Date  
AUG-2023

Scale  
1:100/A3

Project No.  
CG-286

Drawing No.  
PL/02

Drawn by/Checked by  
SM

Rev	Date	Details
A	180823	Initial drawings sent out for review

Dimensions to be verified on site by contractor prior to commencement of work

This is the copyright of the practice and may not be reproduced in part or in whole without the prior written consent of the practice.