



amendments			auth	chkd
rev.	date	comment		
-	-	-		

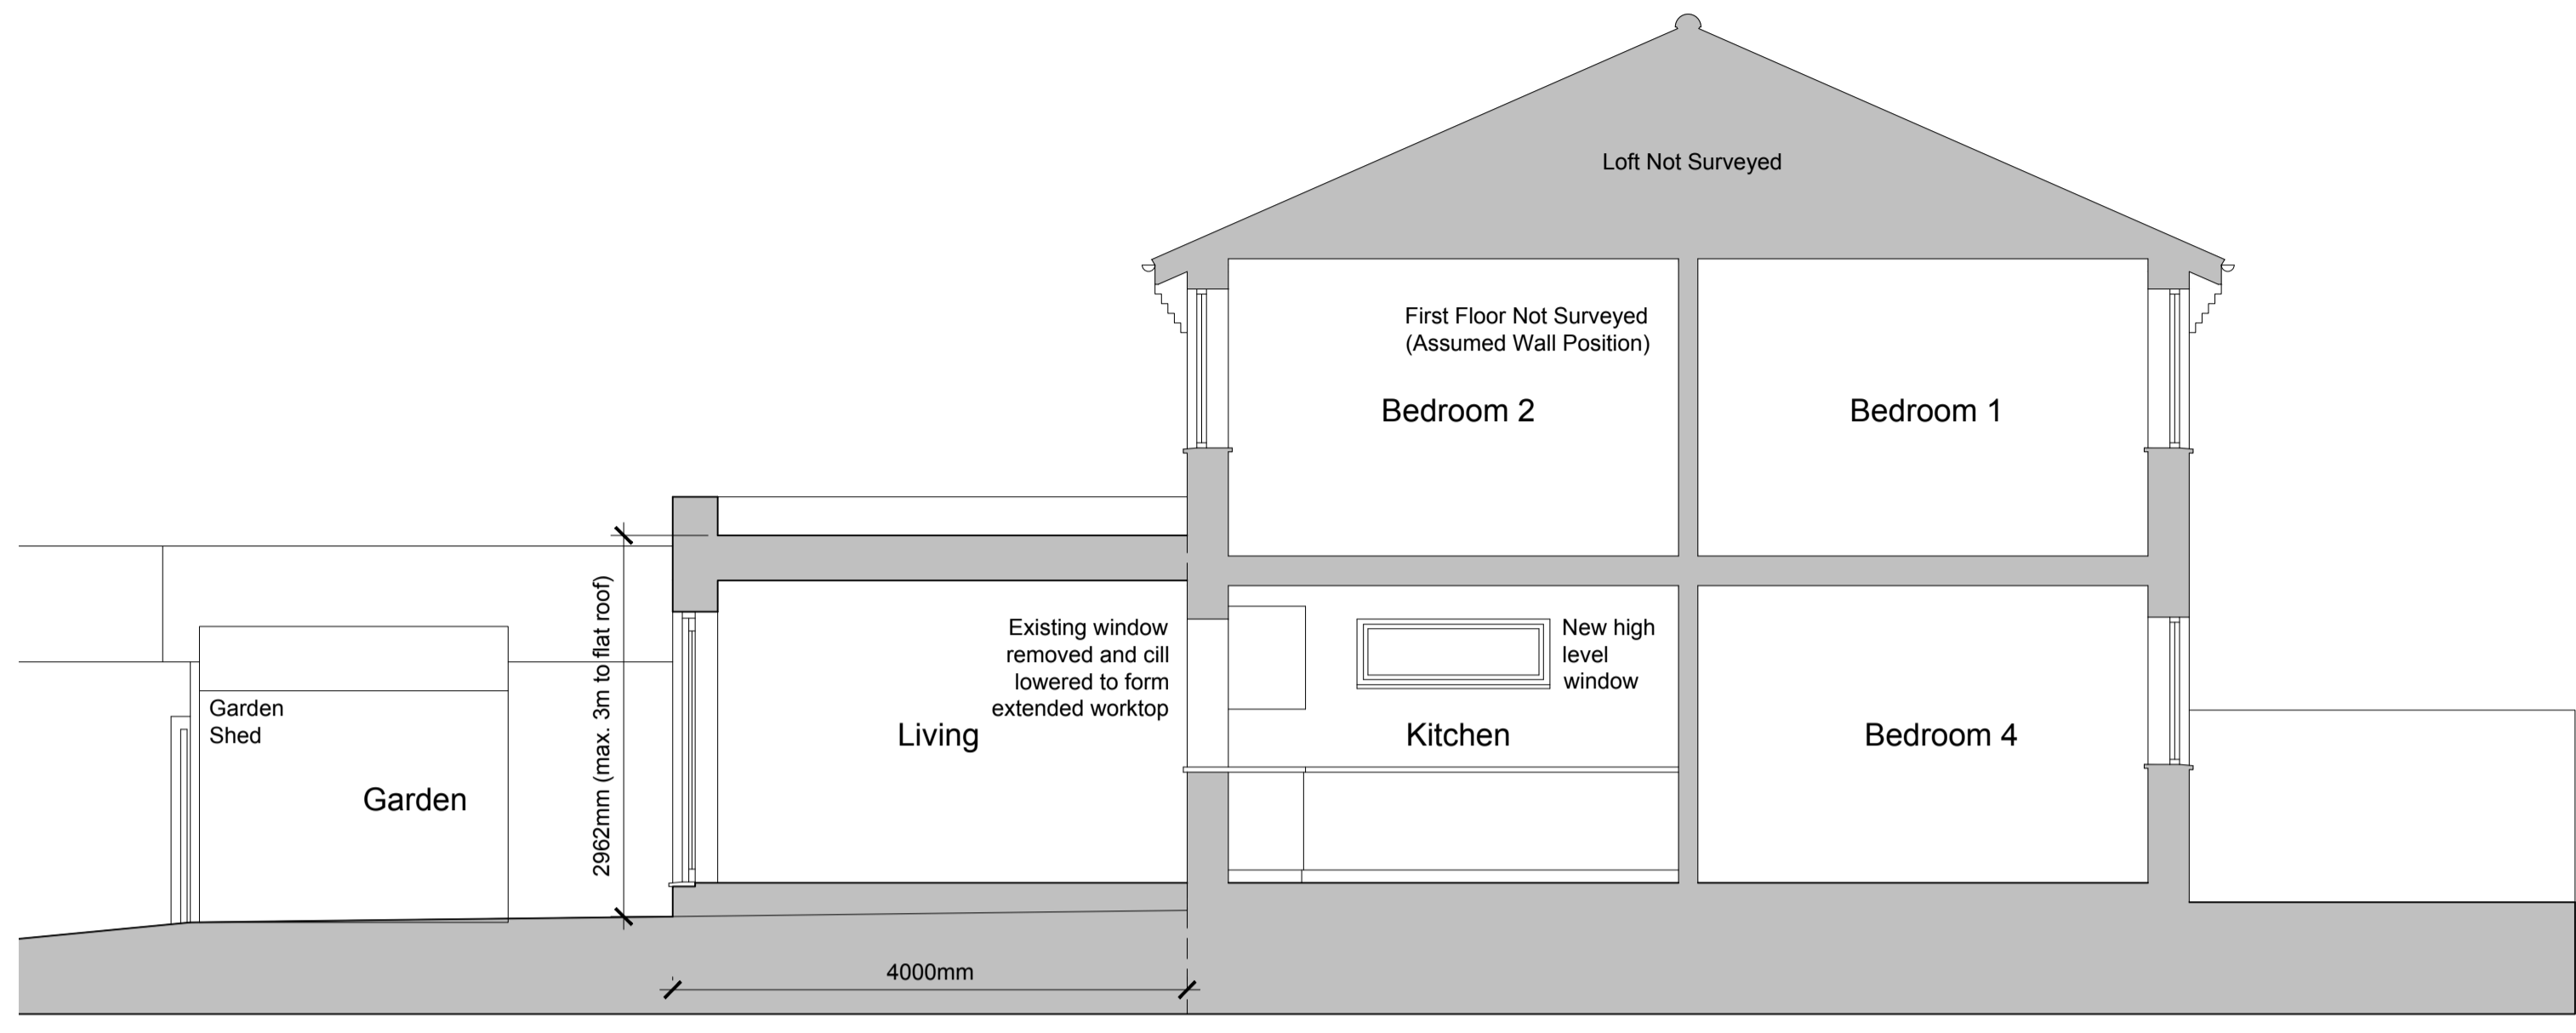


Section A-A 1:50



Rear Elevation 1:50

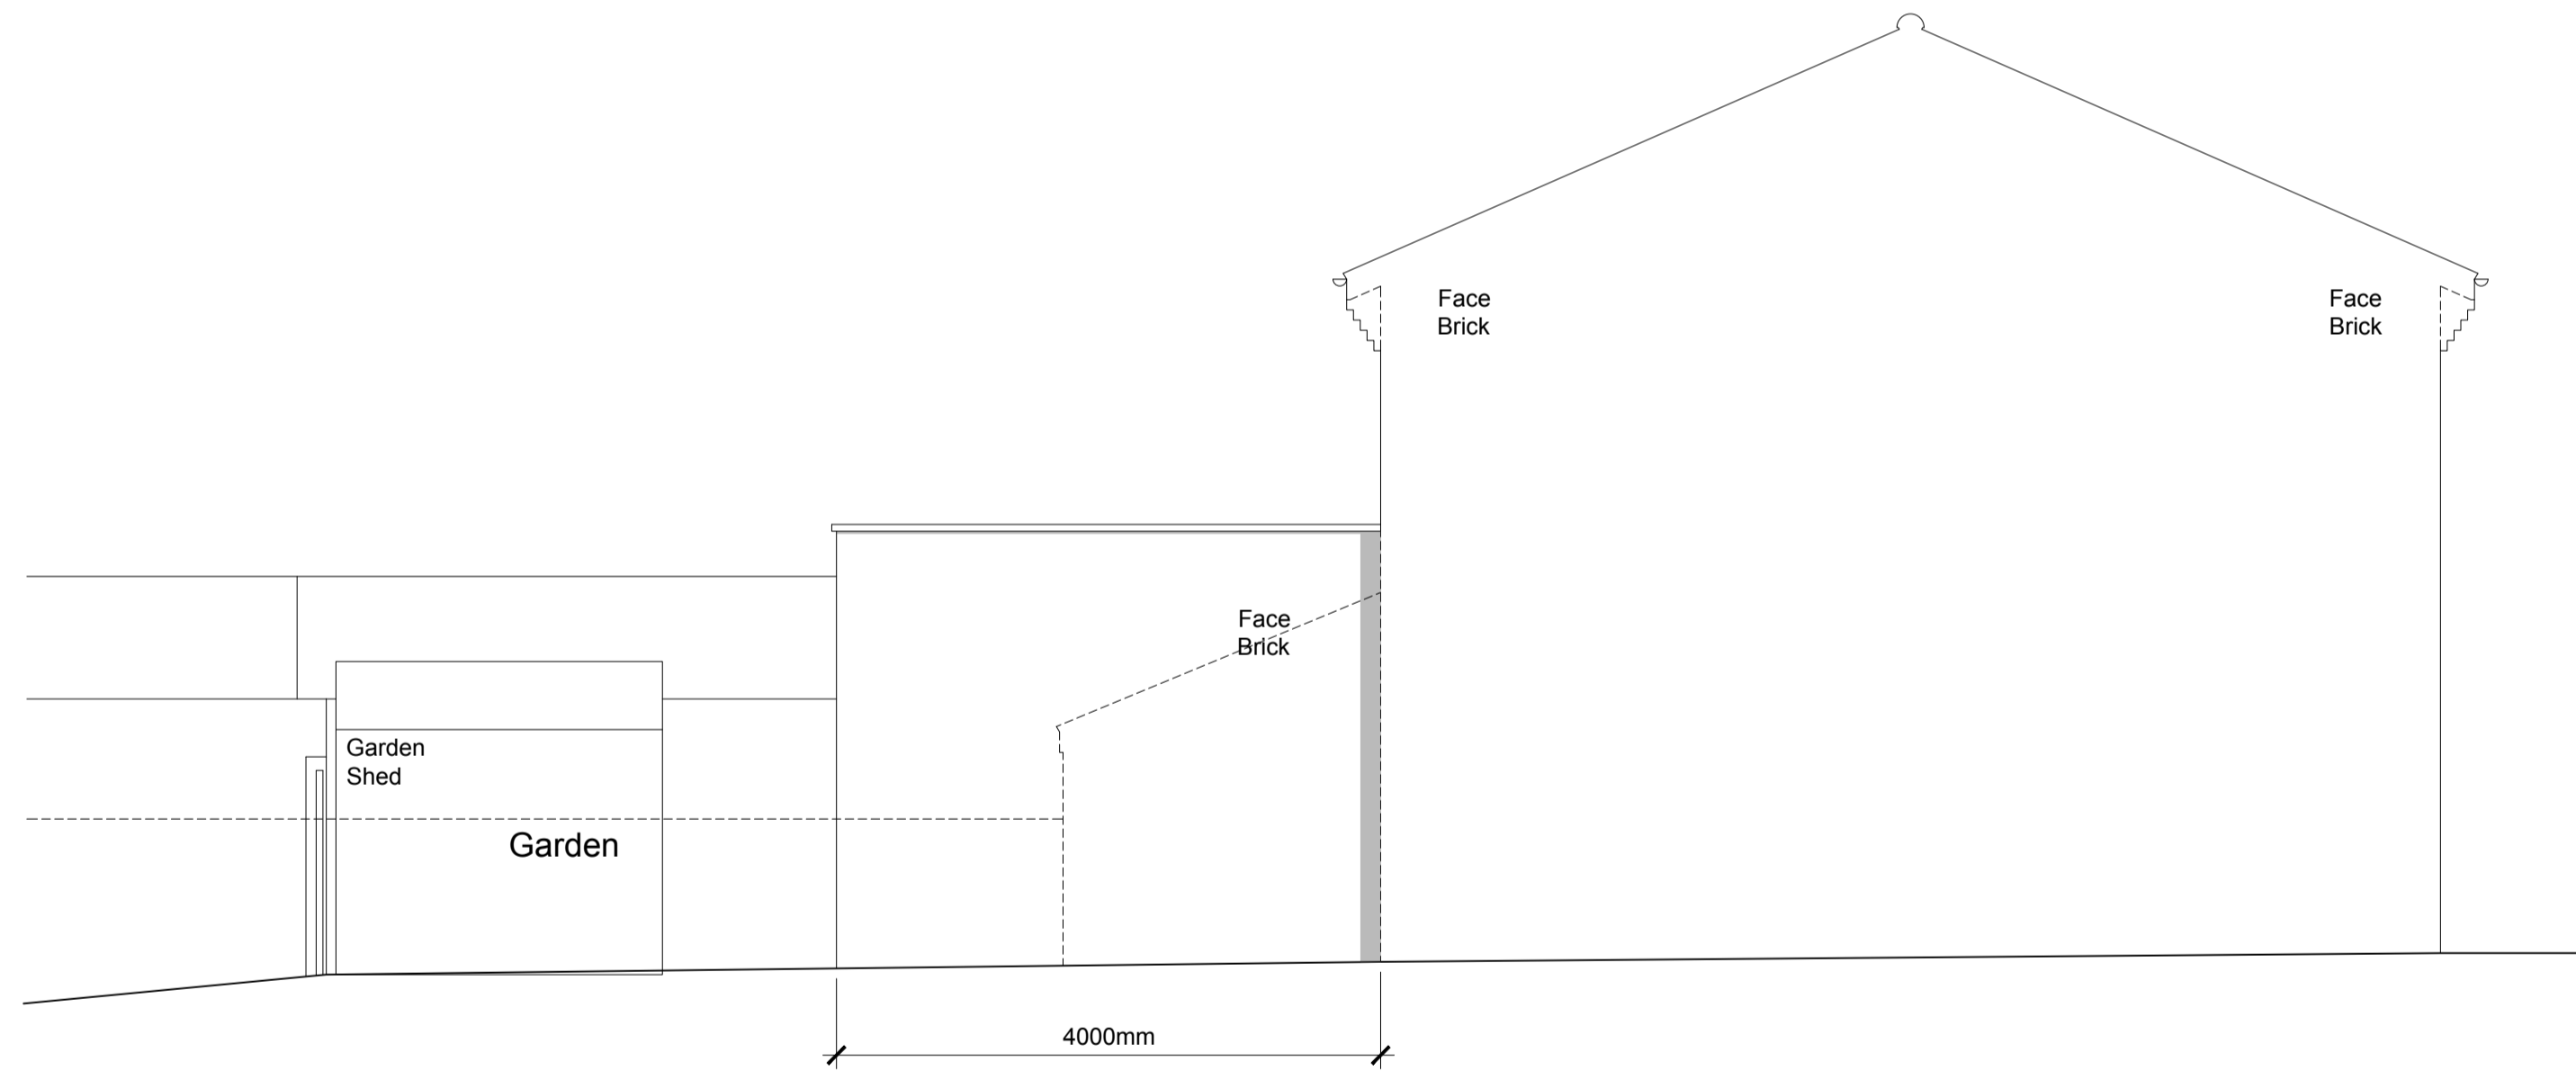

Side (West) Elevation 1:50

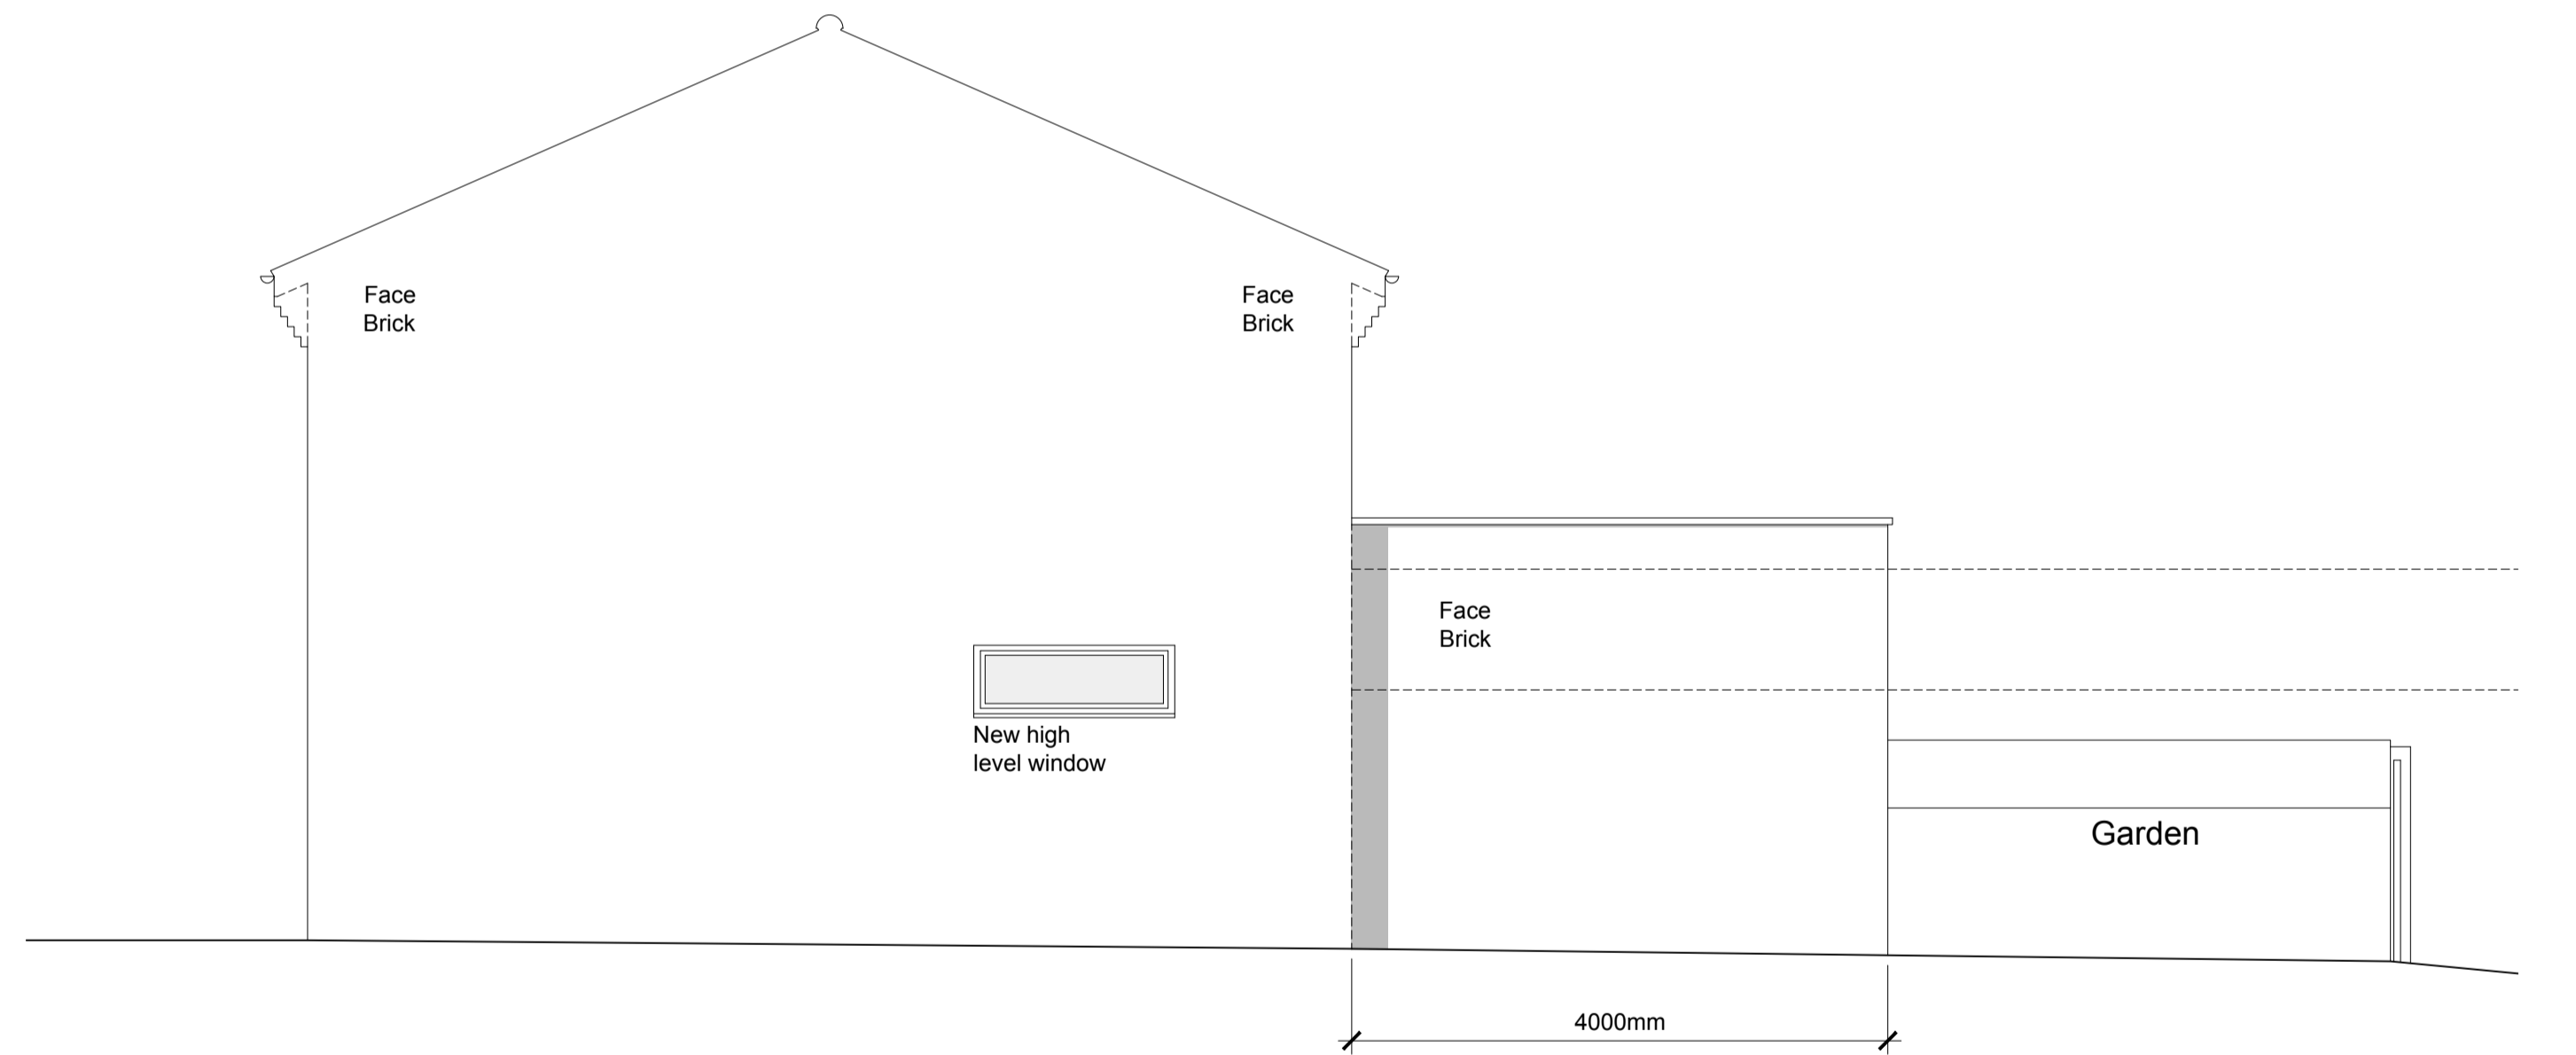

Side (East) Elevation 1:50

client	Brighton and Hove City Council	drawing number	0723.PL.002	revision	-
project	46 Whitehawk Way, Brighton, BN2 5HE	drawing title	Proposed Section and Elevations PLANNING		
drawn by	M.B	checked by	G.I	riba work stage	PL
				date	Jan, '24
				scale/original sheet size	1:50 @ A1
<small>www.abir.co.uk studio@abirarchitects.co.uk Unit 1, Bala House, St John's Road, Hove, BN3 2FX, United Kingdom Phone +44 (0)1273 724 384 Company No 06877117 VAT No 971 4147 17</small>			<small>© ABIR Architects Ltd. Check all dimensions on site before work is undertaken. All goods, materials and workmanship to conform with current building regulations, BSS and COP's.</small>		