
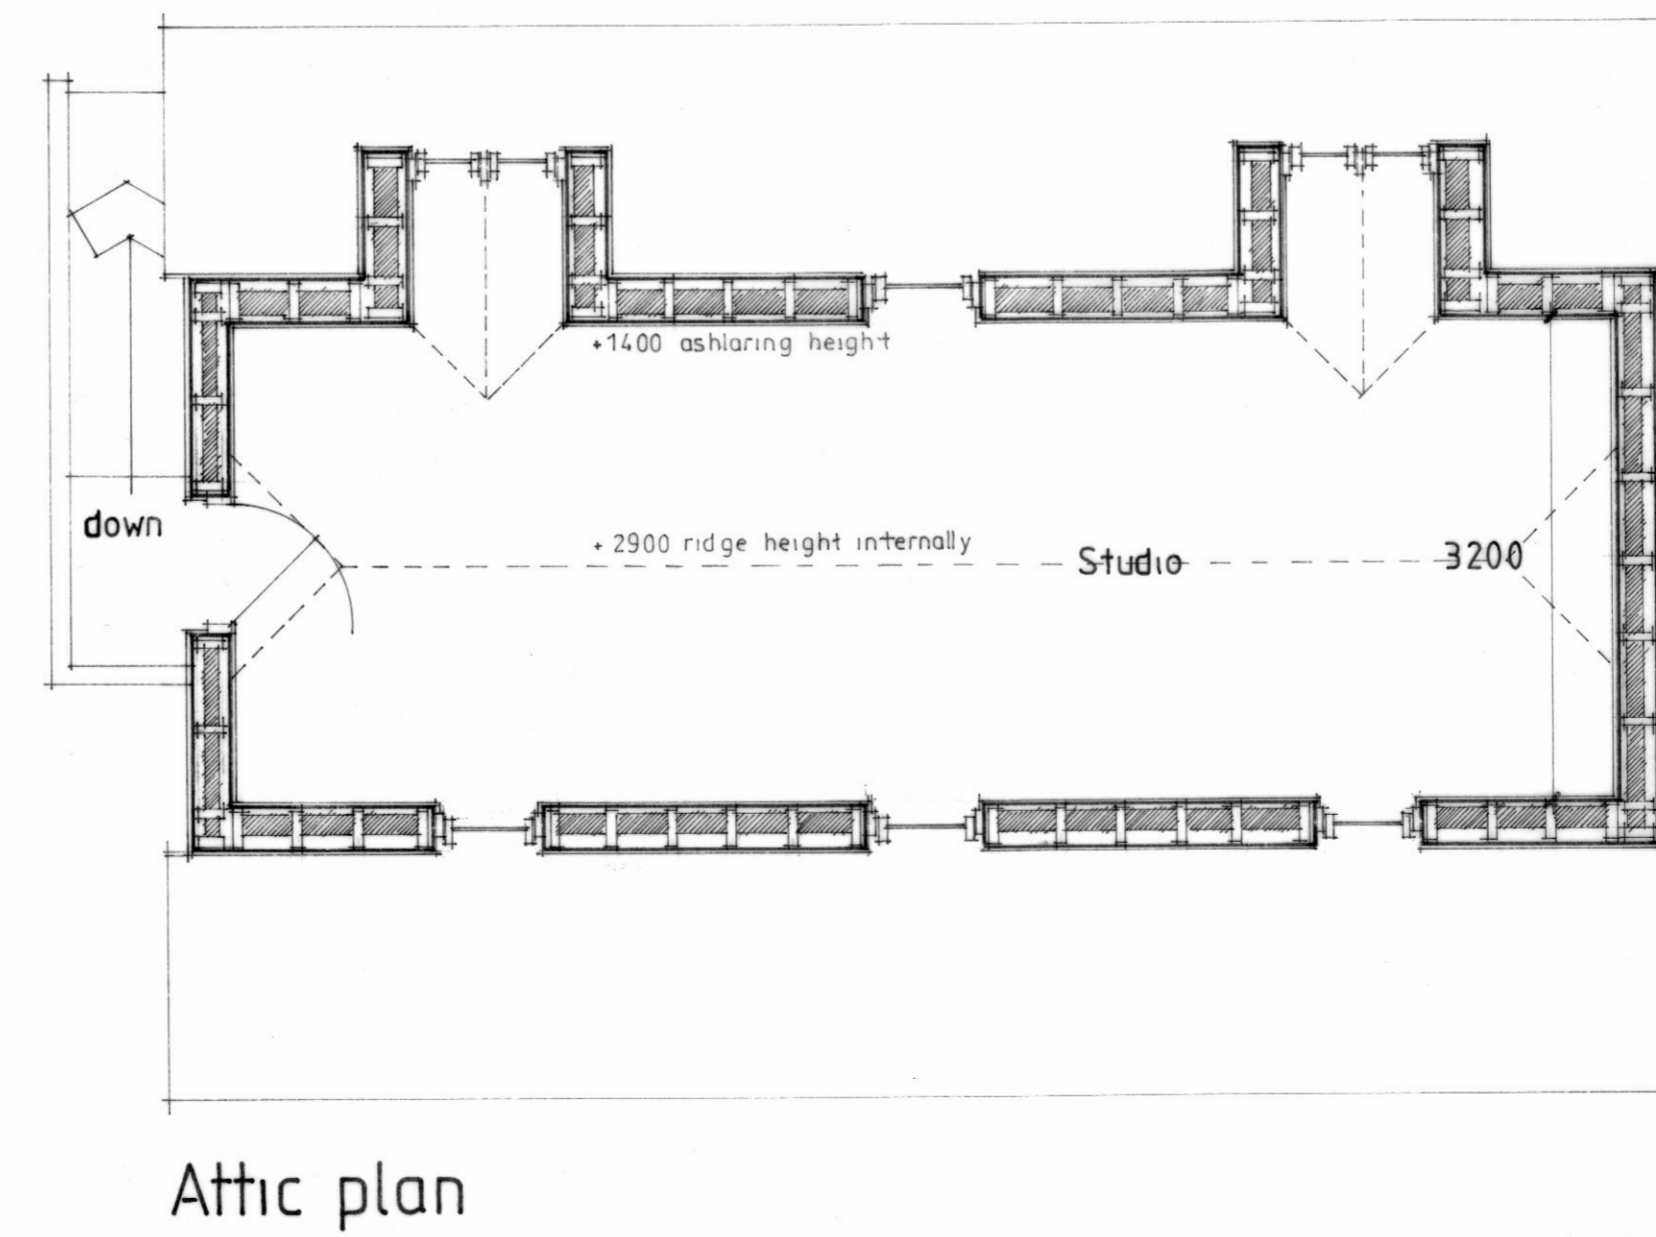


Roof plan

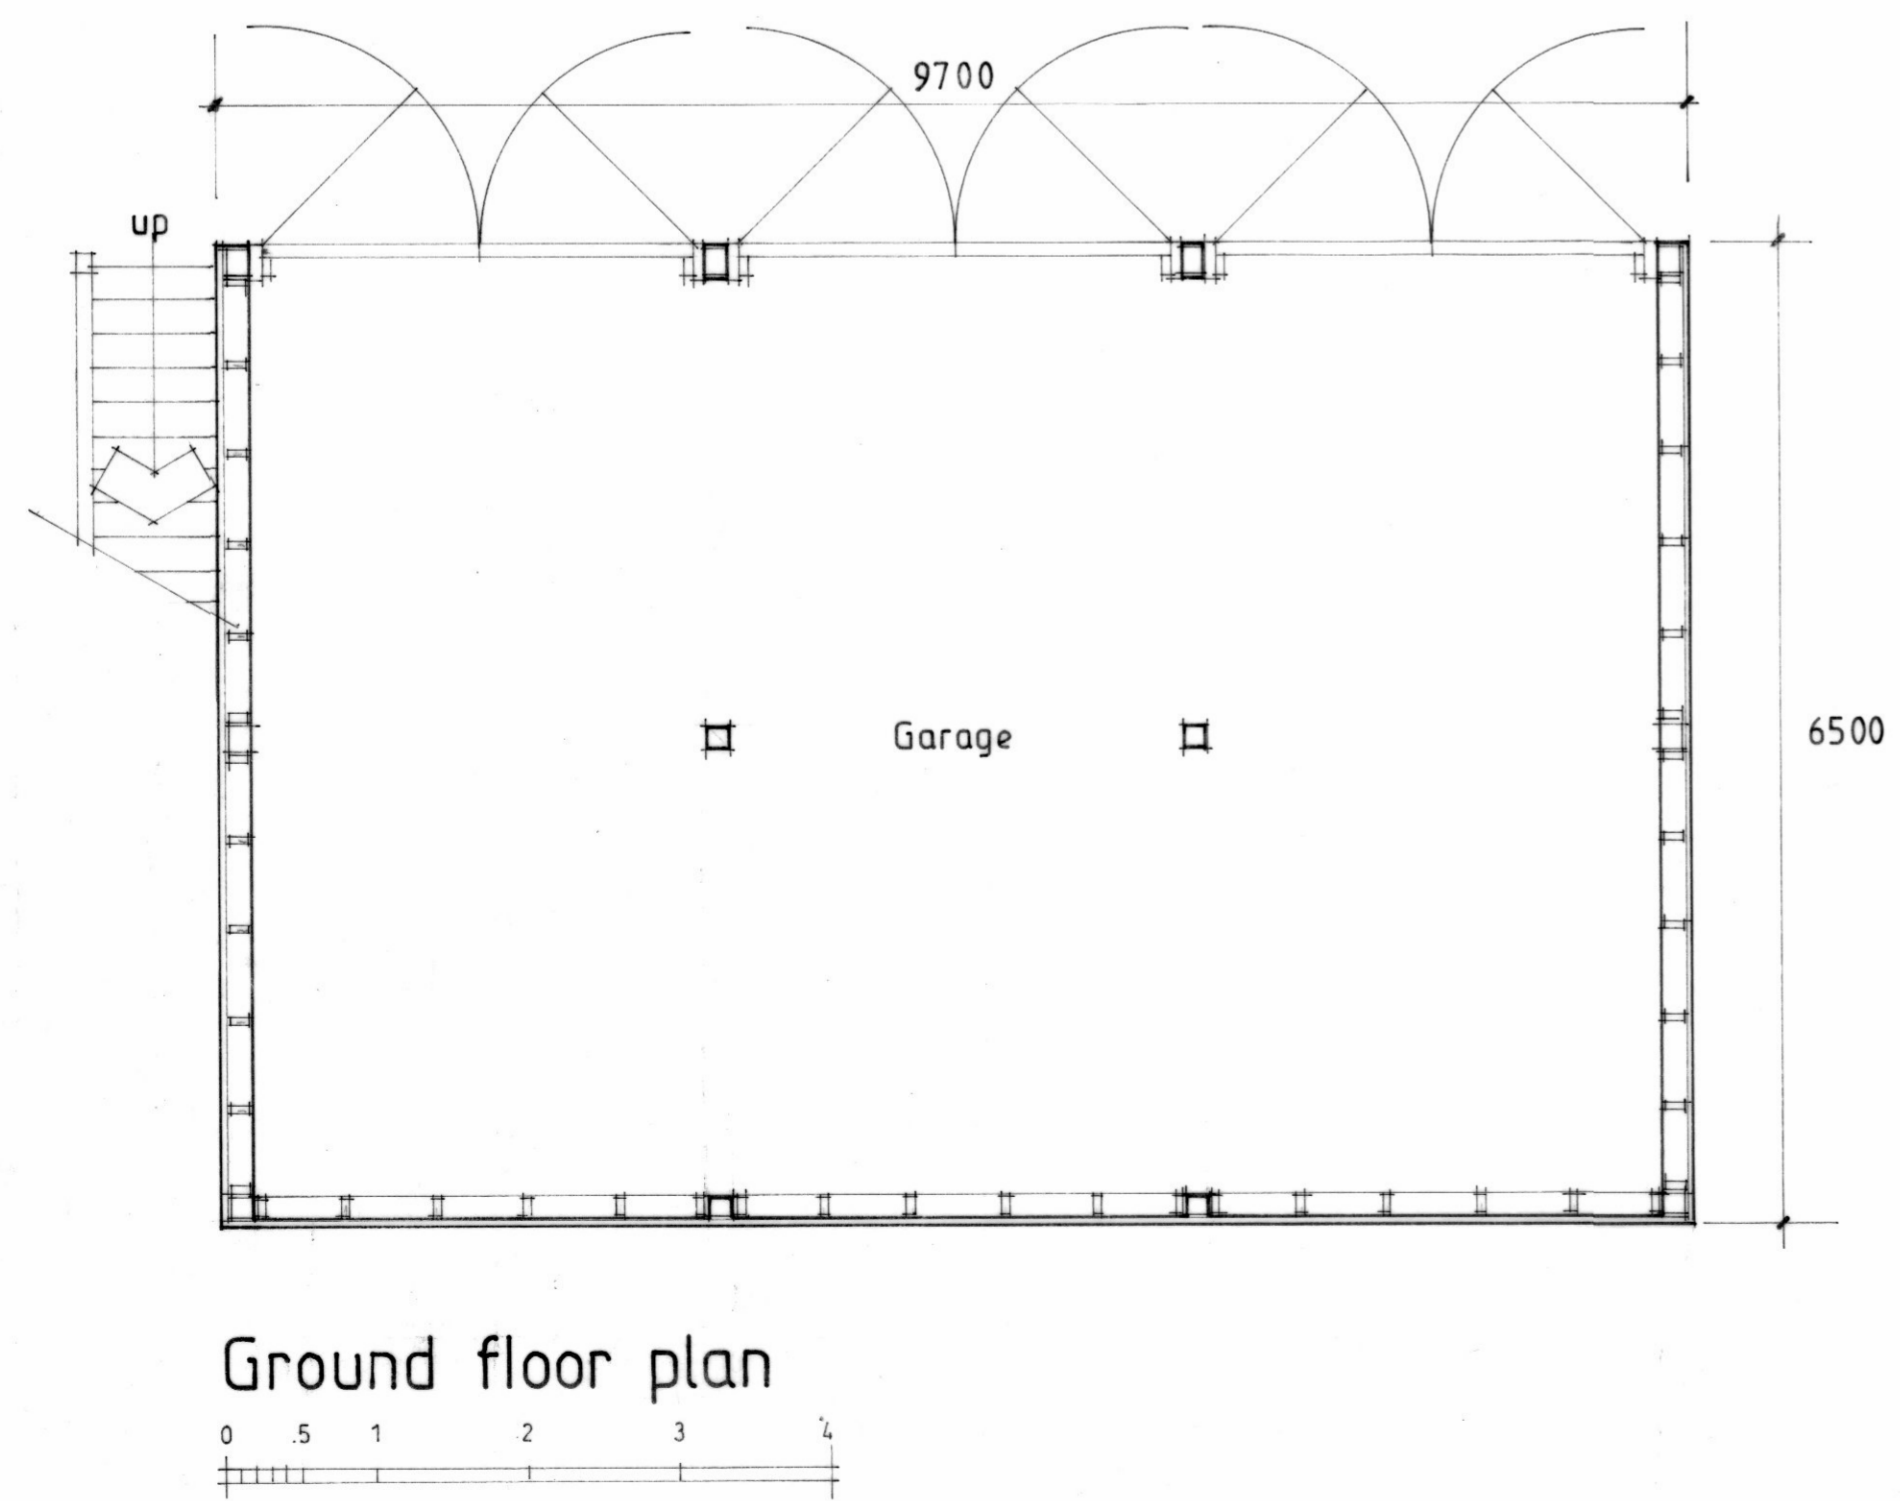

project Roof conversion, rear extension and garage
 location Magnum, Alton Lane, Four Marks
 drawing Proposed garage
 drawing no. 1136 / 03
 scale 1 : 50 1 : 100
 date January 2024

T.Neal Ltd
 Architectural Design