

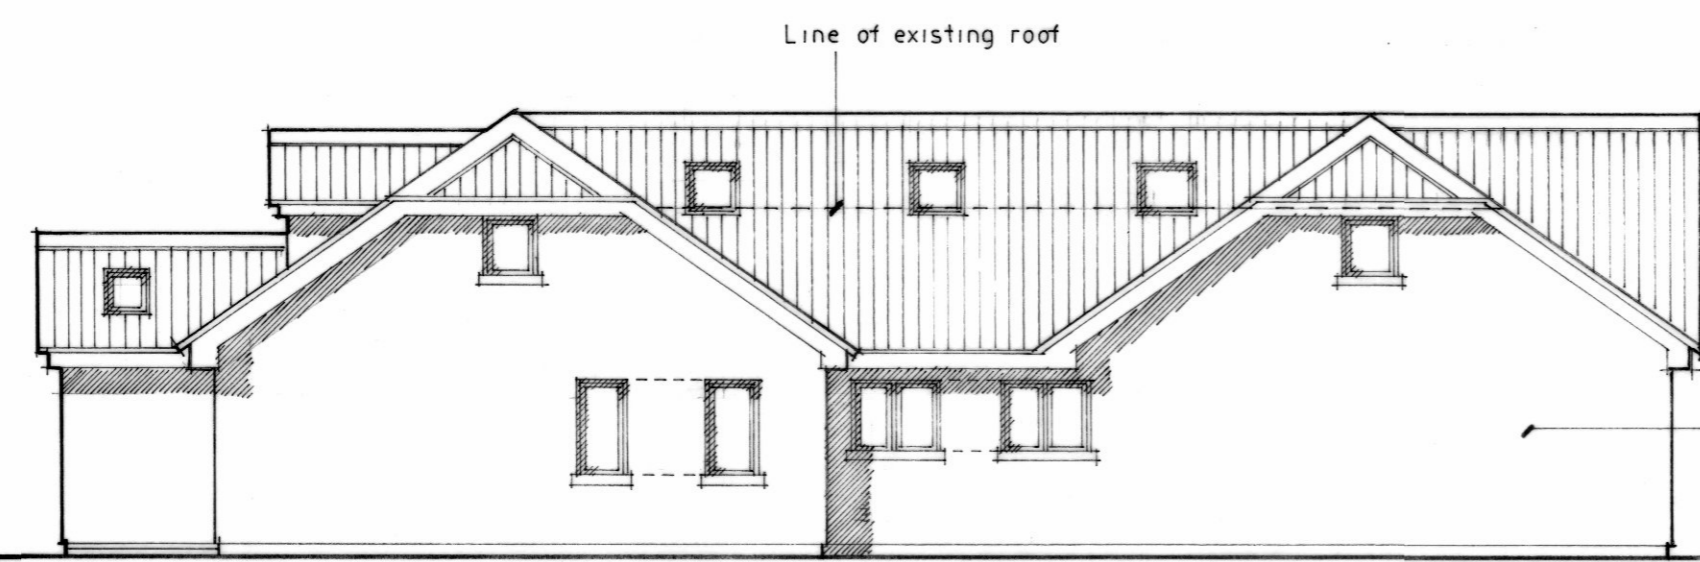



Front elevation

 

Side elevation

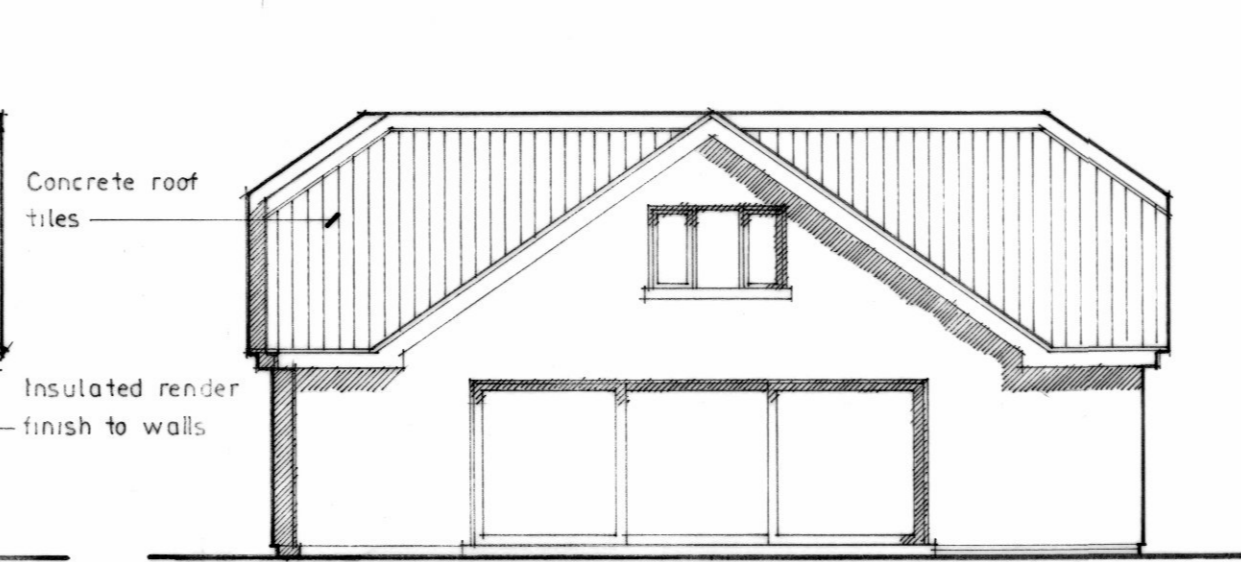


Rear elevation


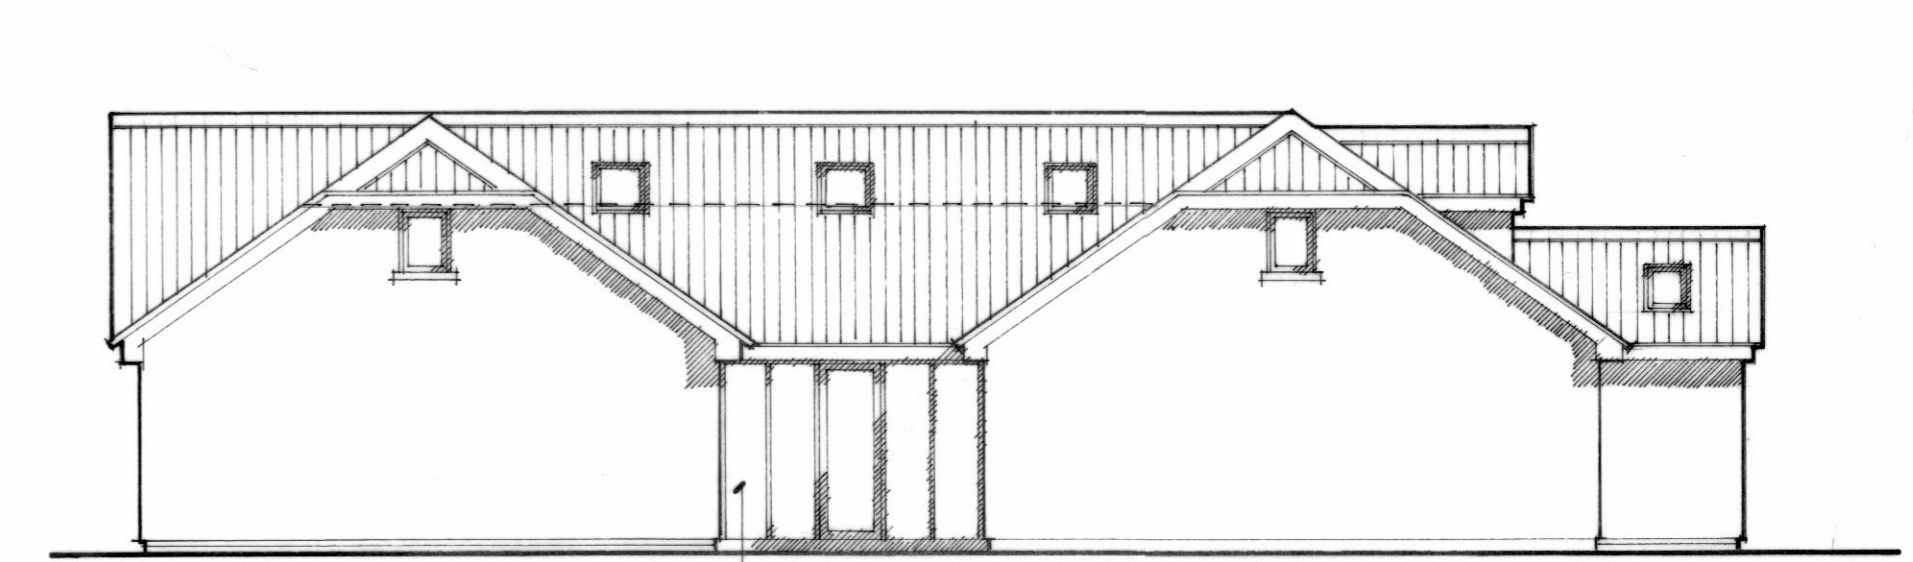


Side elevation

Polyester powder coated argon filled aluminium framed double glazed fenestration

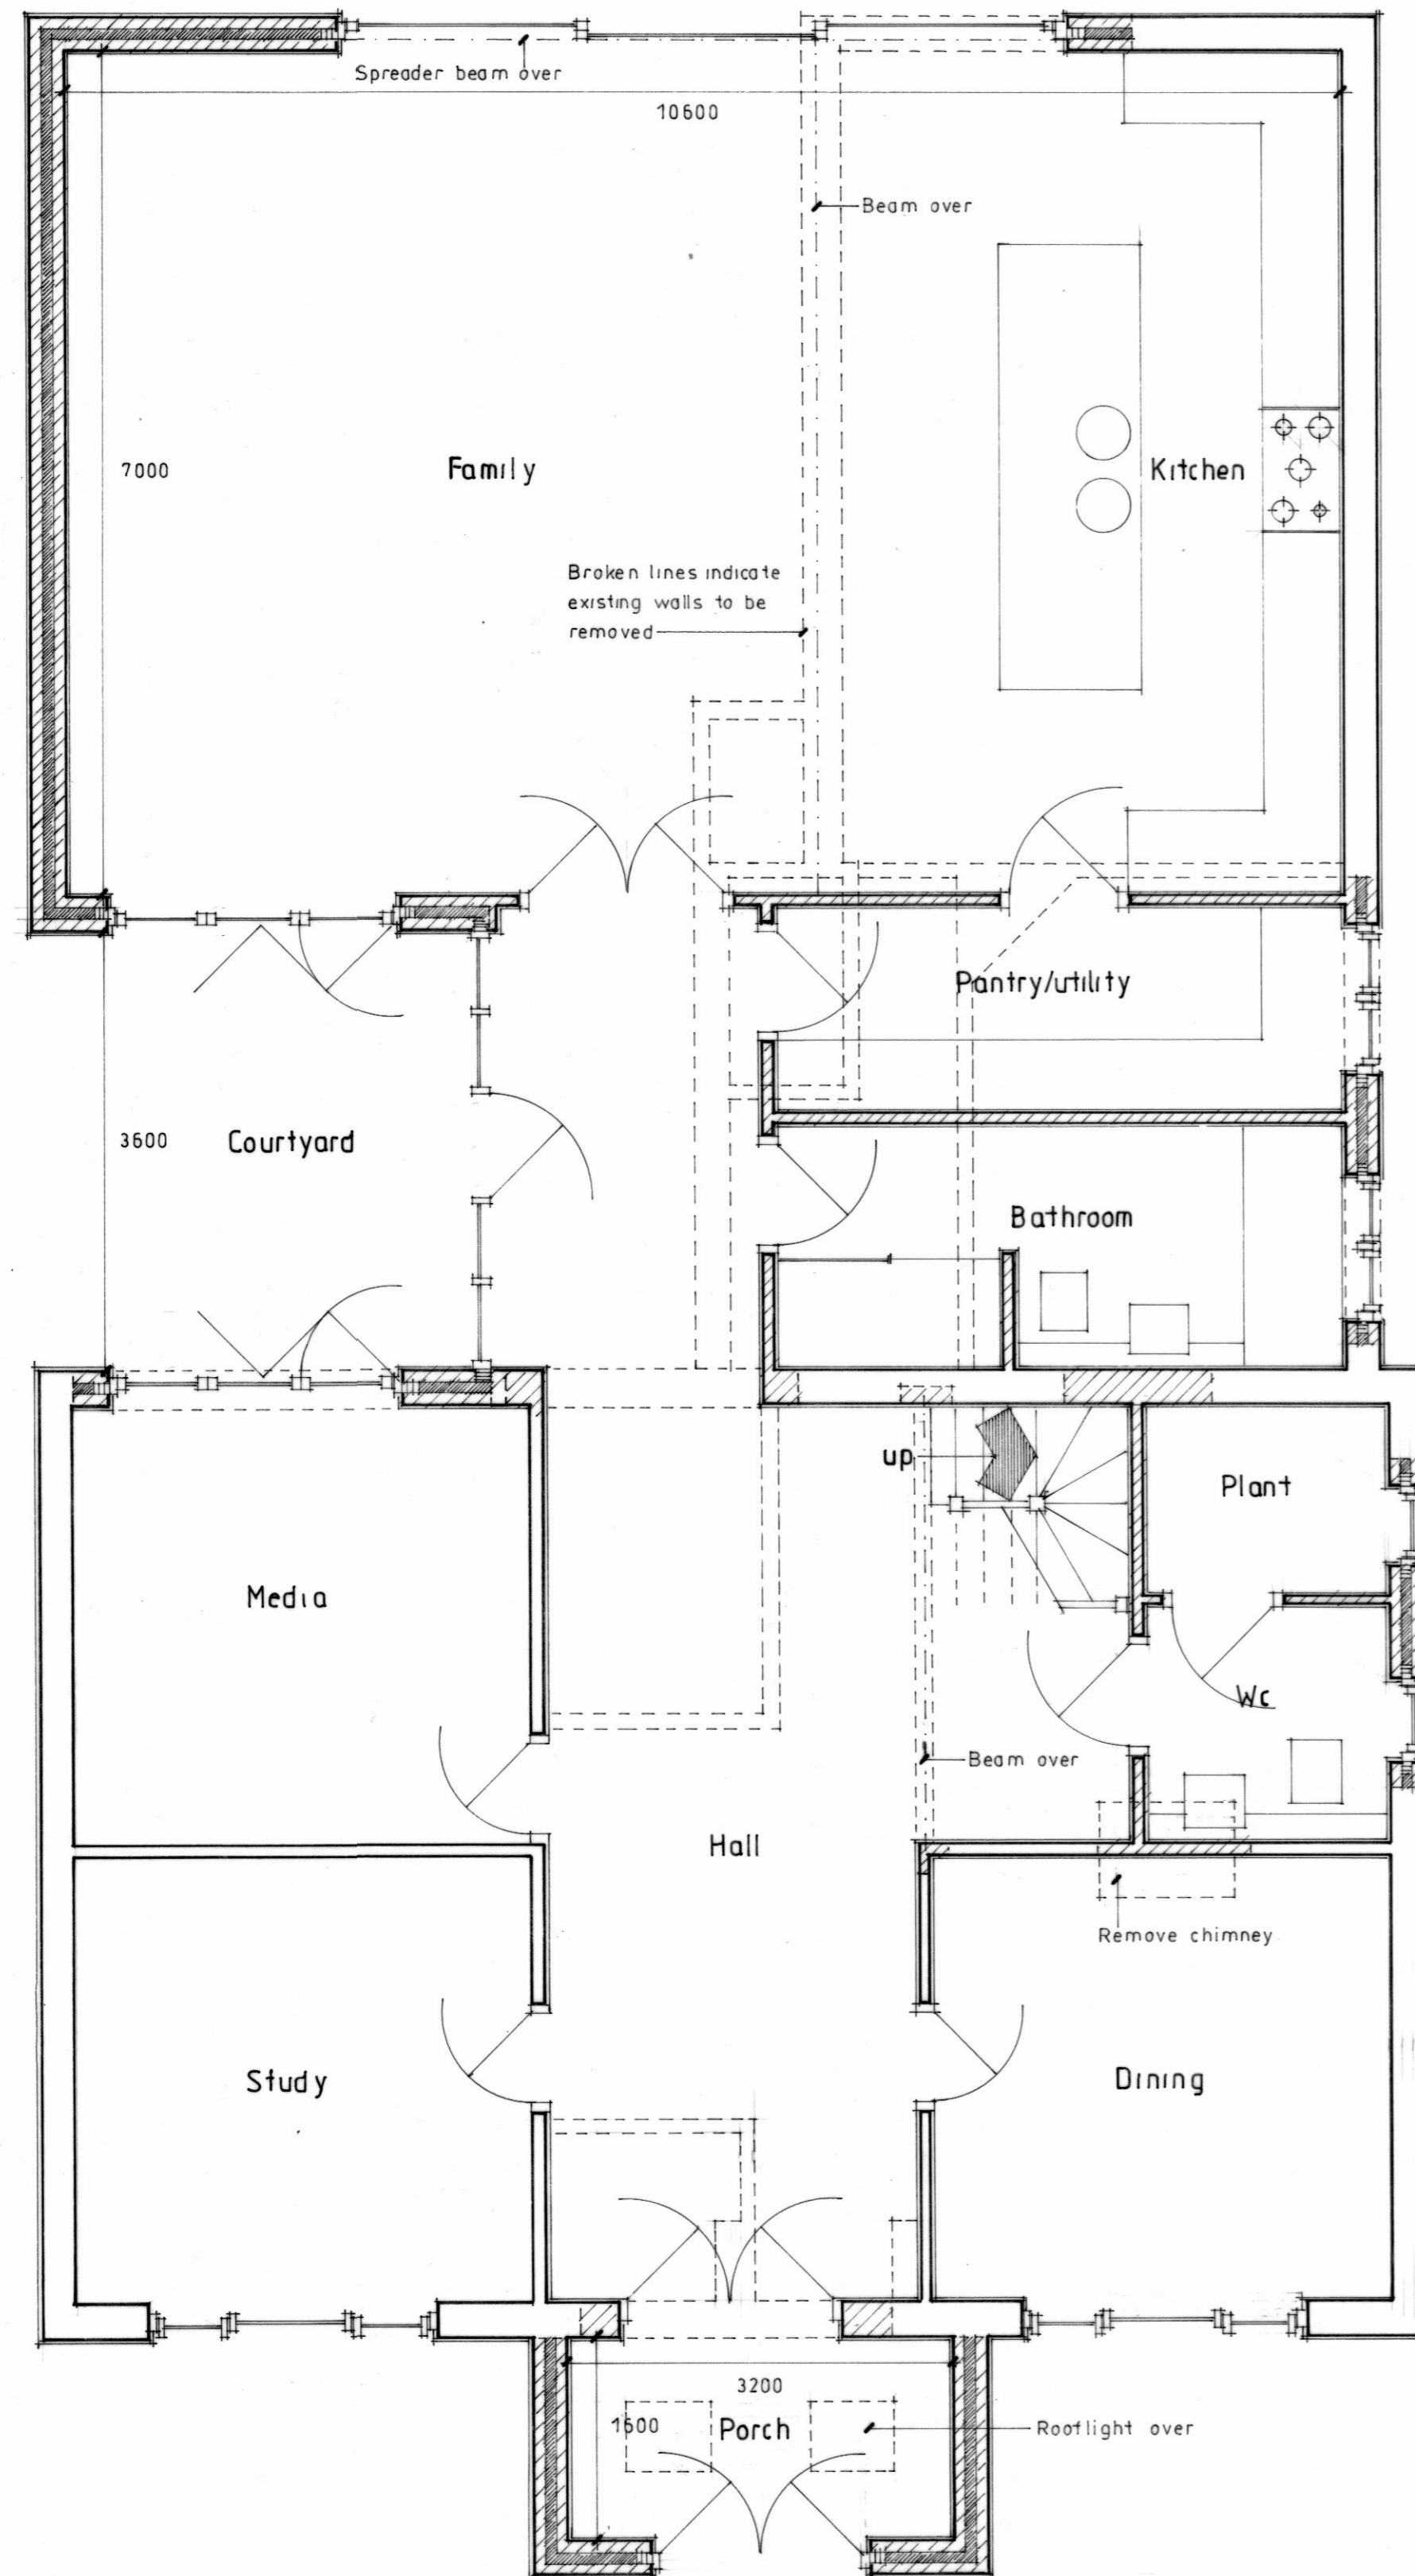

Ground floor plan

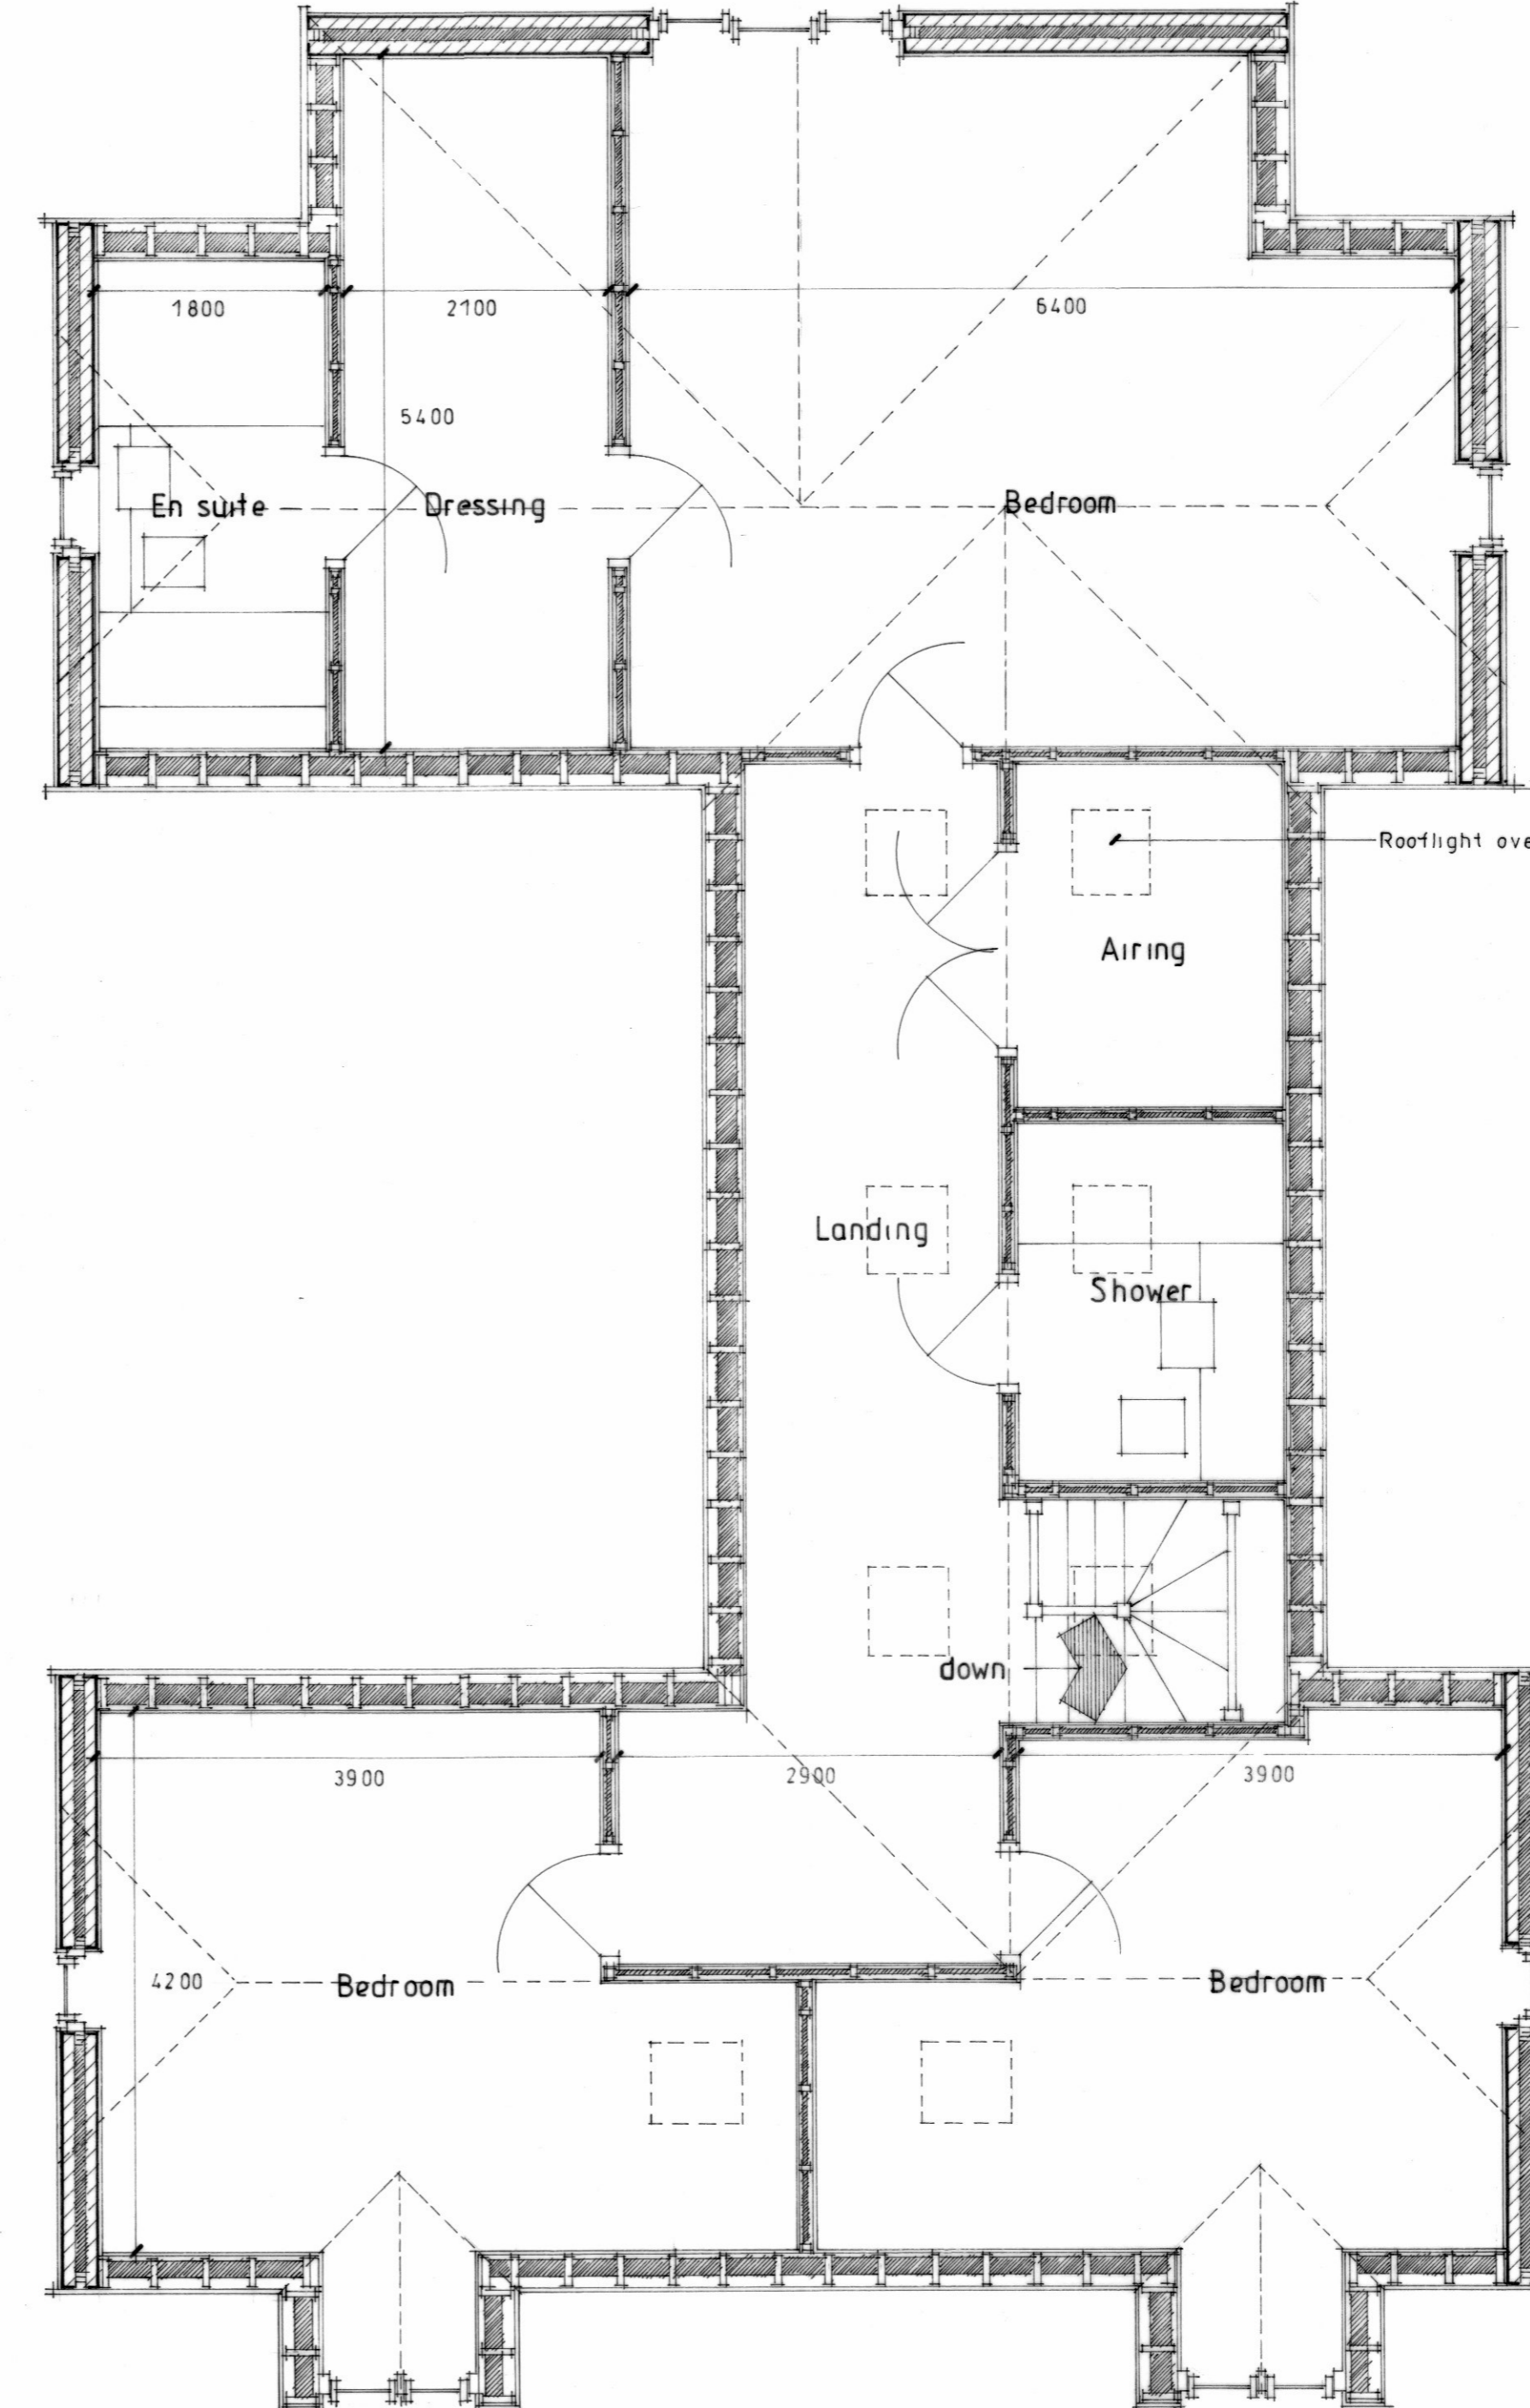 

Attic plan

project Roof conversion, rear extension and garage
 location Magnum, Alton Lane, Four Marks.
 drawing Proposed
 drawing no. 1136 / 05
 scale 1 : 50 1 : 100
 date January 2024

T.Neal Ltd
 Architectural Design