

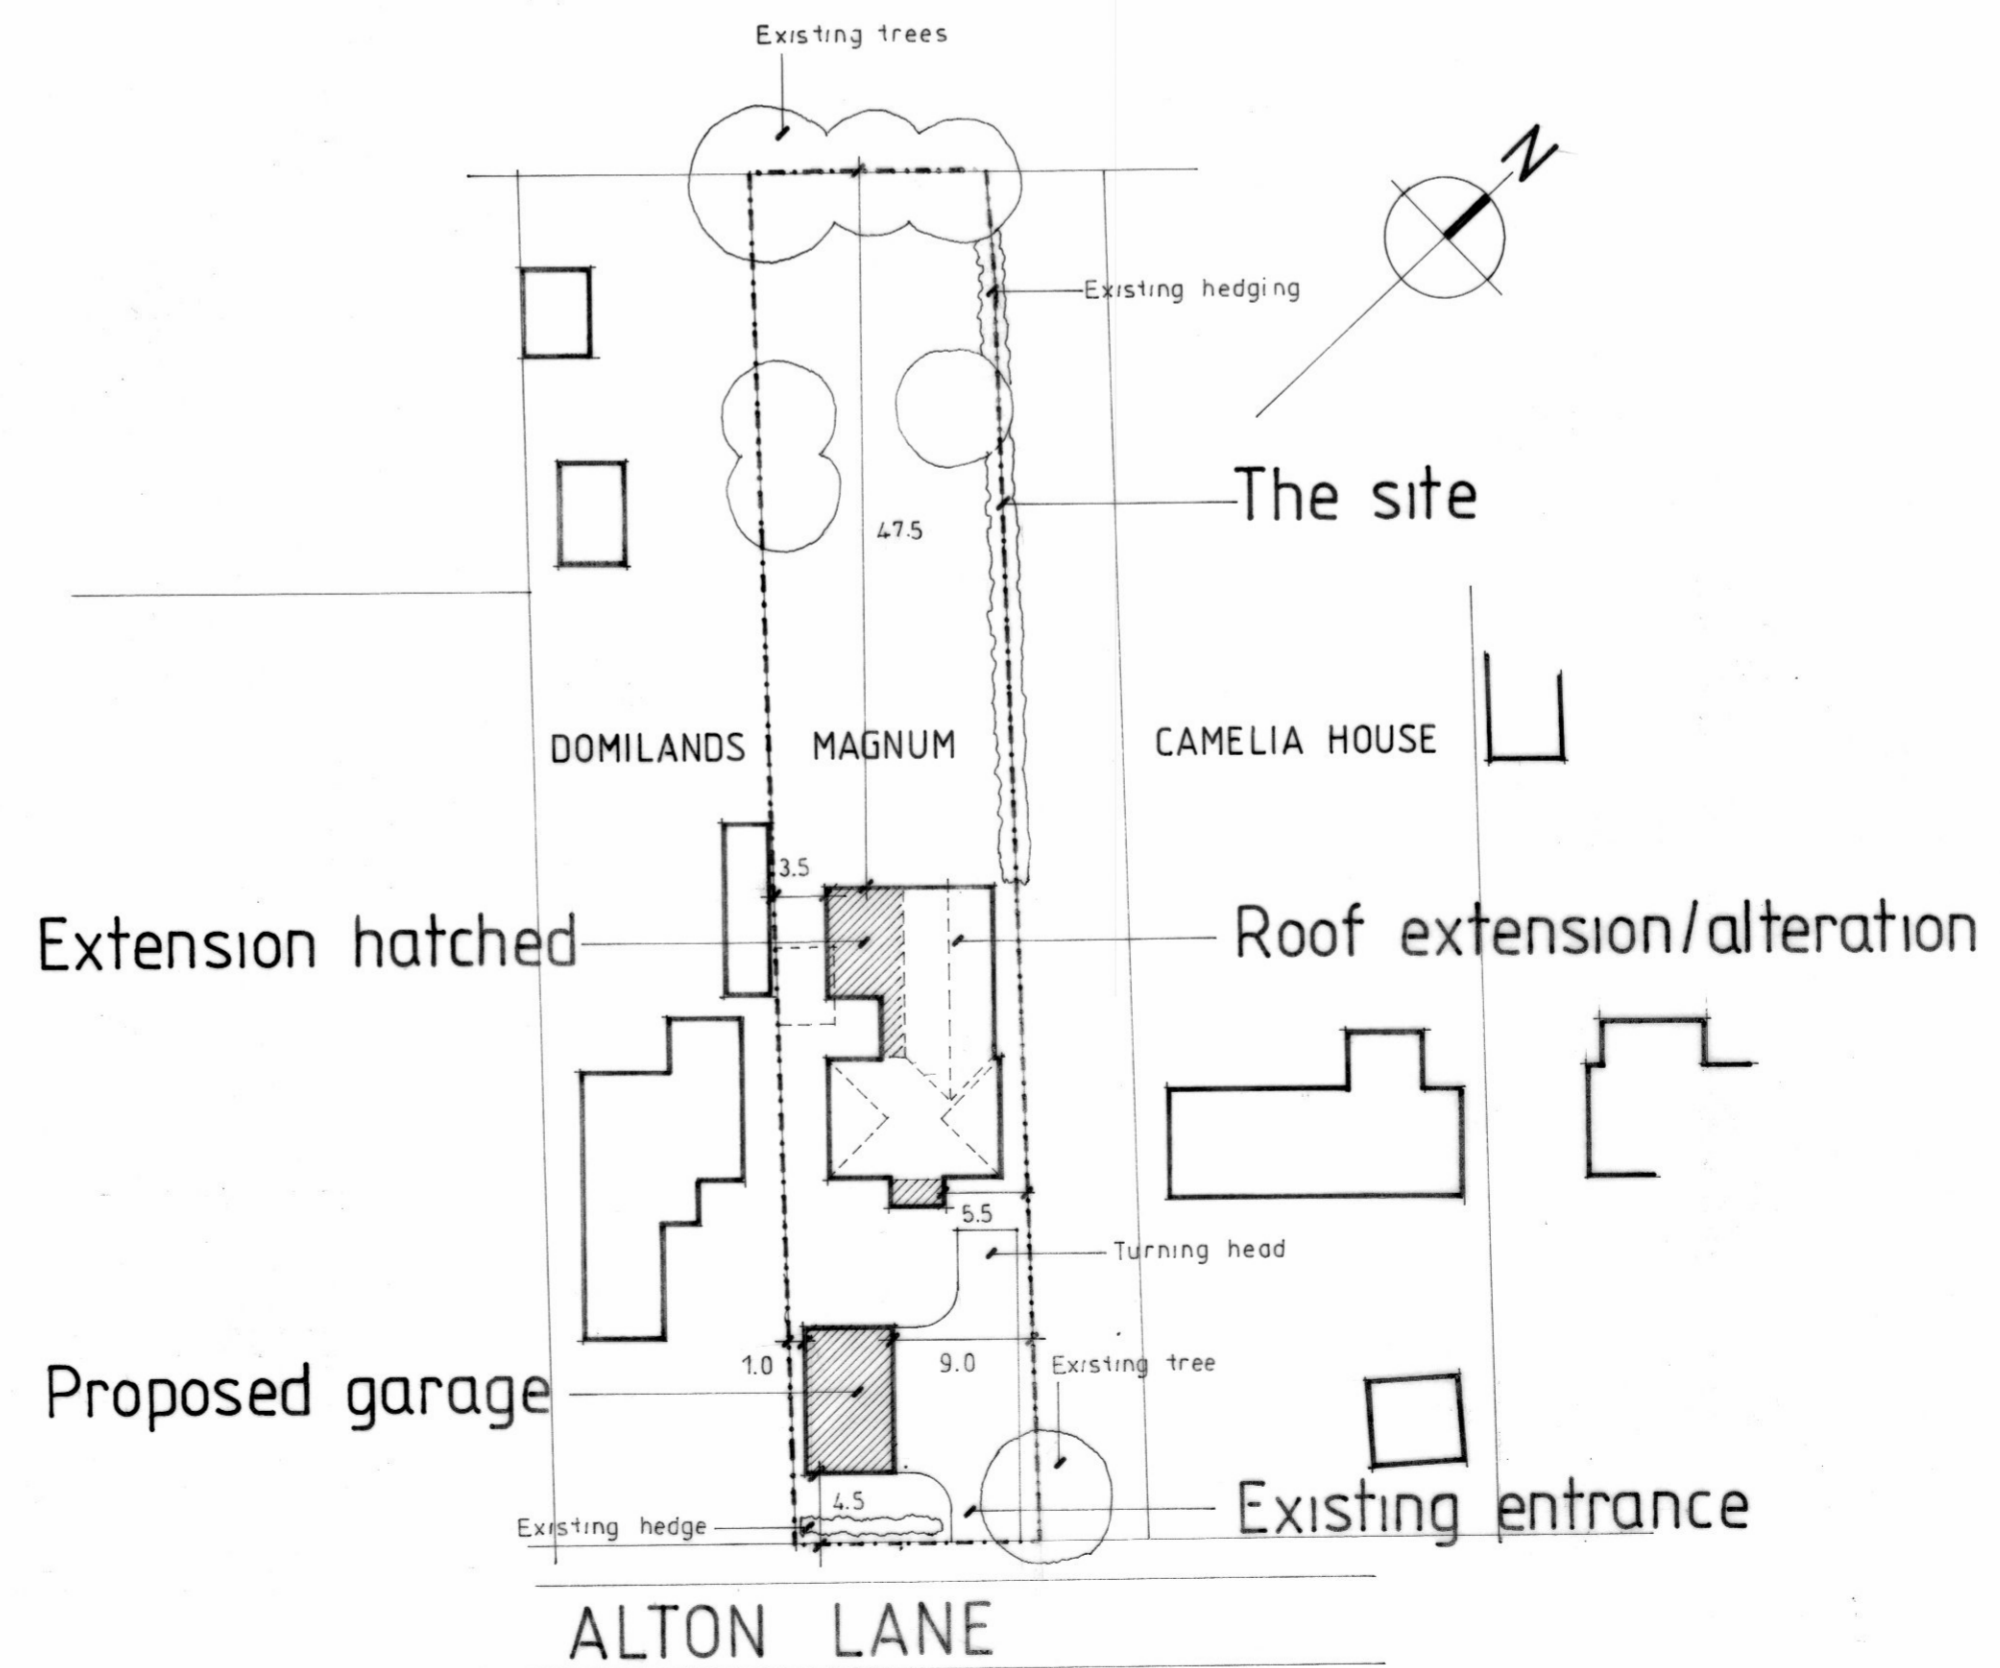


Roof plan

 

ALTON LANE

Site plan - based on survey

 

project Roof conversion, rear extension and garage  
 location Magnum, Alton Lane, Four Marks  
 drawing Roof and site plans  
 drawing no. 1136 / 06  
 scale 1 : 50 1 : 500  
 date January 2024

T.Neal Ltd  
 Architectural Design