



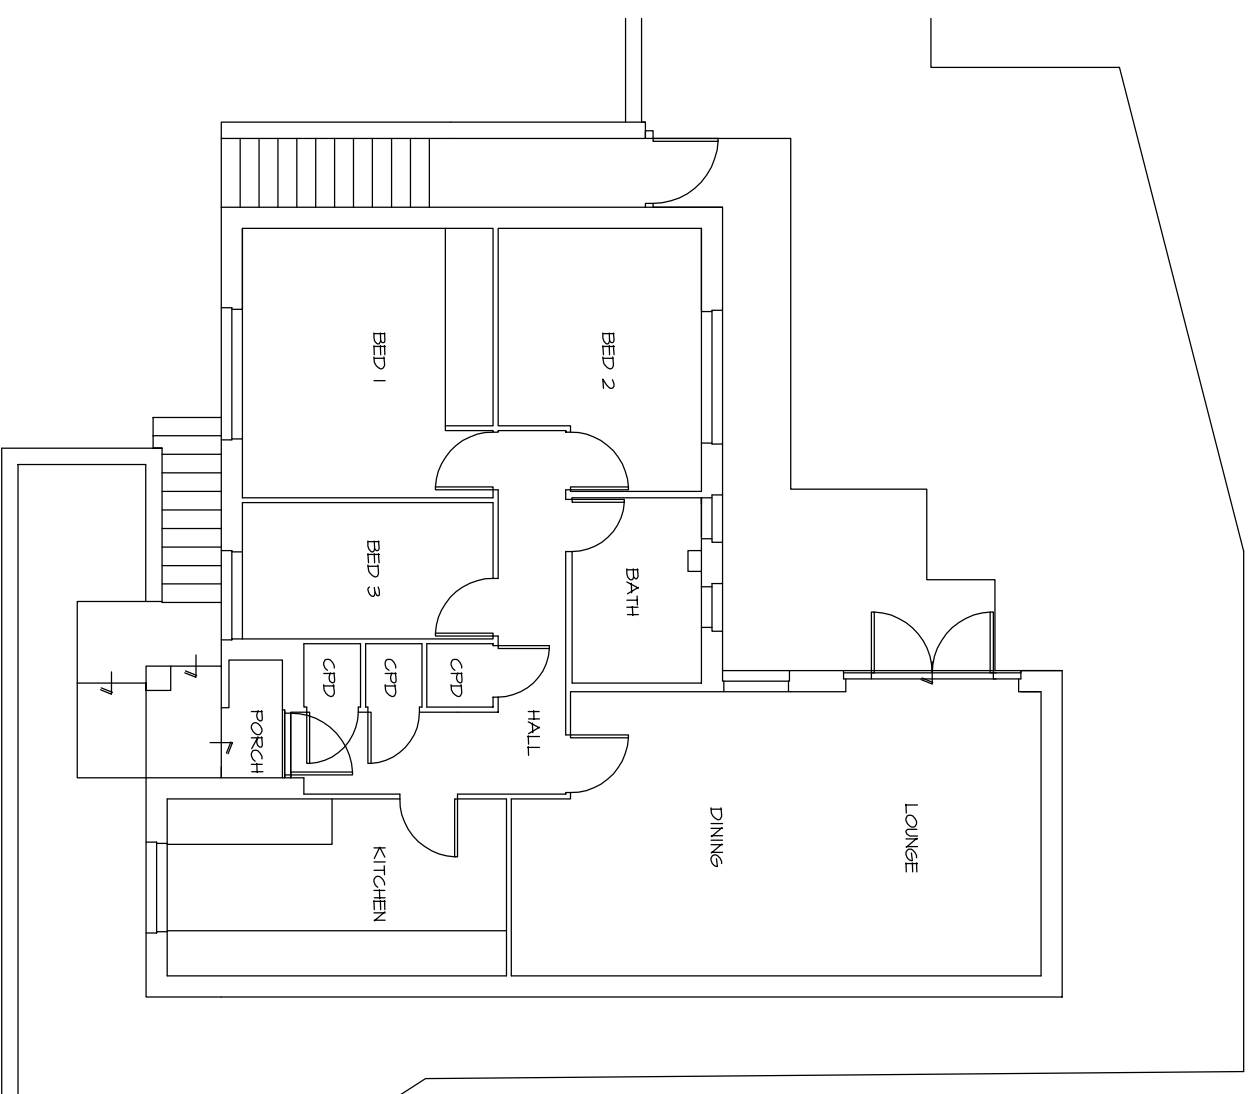

PHYSICAL SCALE IN METERS @ 1:100

NOTES:
 This drawing has been produced solely for PLANNING/DESIGN.
 Do not Scale from this Drawing except for planning purposes.
 Any drainage shown is presumed and to be checked on site
 before commencement of works.
 This drawing is the copyright of MF Designs Ltd.

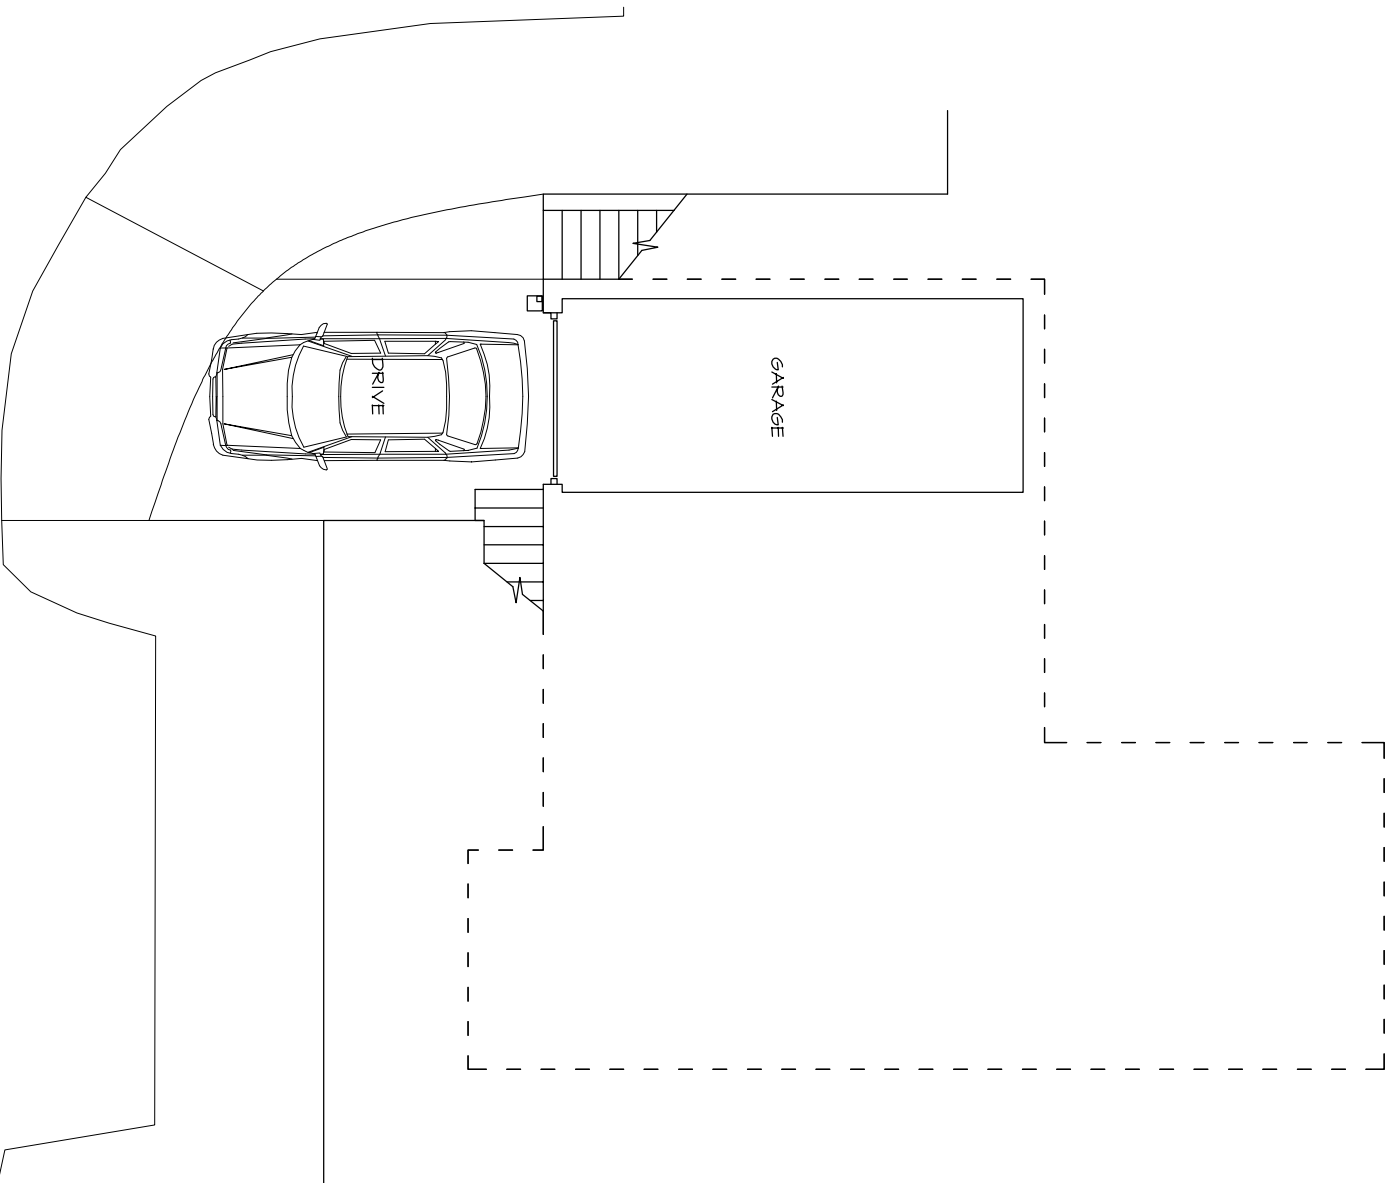

EXISTING SURVEY - Floor Plans
 34 Eskdale Close, Clanfield. PO8 0DJ

mf designs ltd
 Chartered Architects



36 Grove Road • Havant • Hampshire • PO9 1AR
 Director: Martin Farrer RIBA • Co Registration No.4507379
 Date: Sep 2023
 Scale: 1:100
 Job No.: 3322
 Dwg No.: EX_01

Uf 02392 470967
 e admin@mfdesigns.org.uk