


GA COMPUTER FILE  
 NOTES  
 ALL DIMENSIONS TO BE CHECKED ON  
 SITE  
 PRIOR TO CONSTRUCTION  
 LEGEND

**PHASE**  
 EXISTING  
 PROPOSED

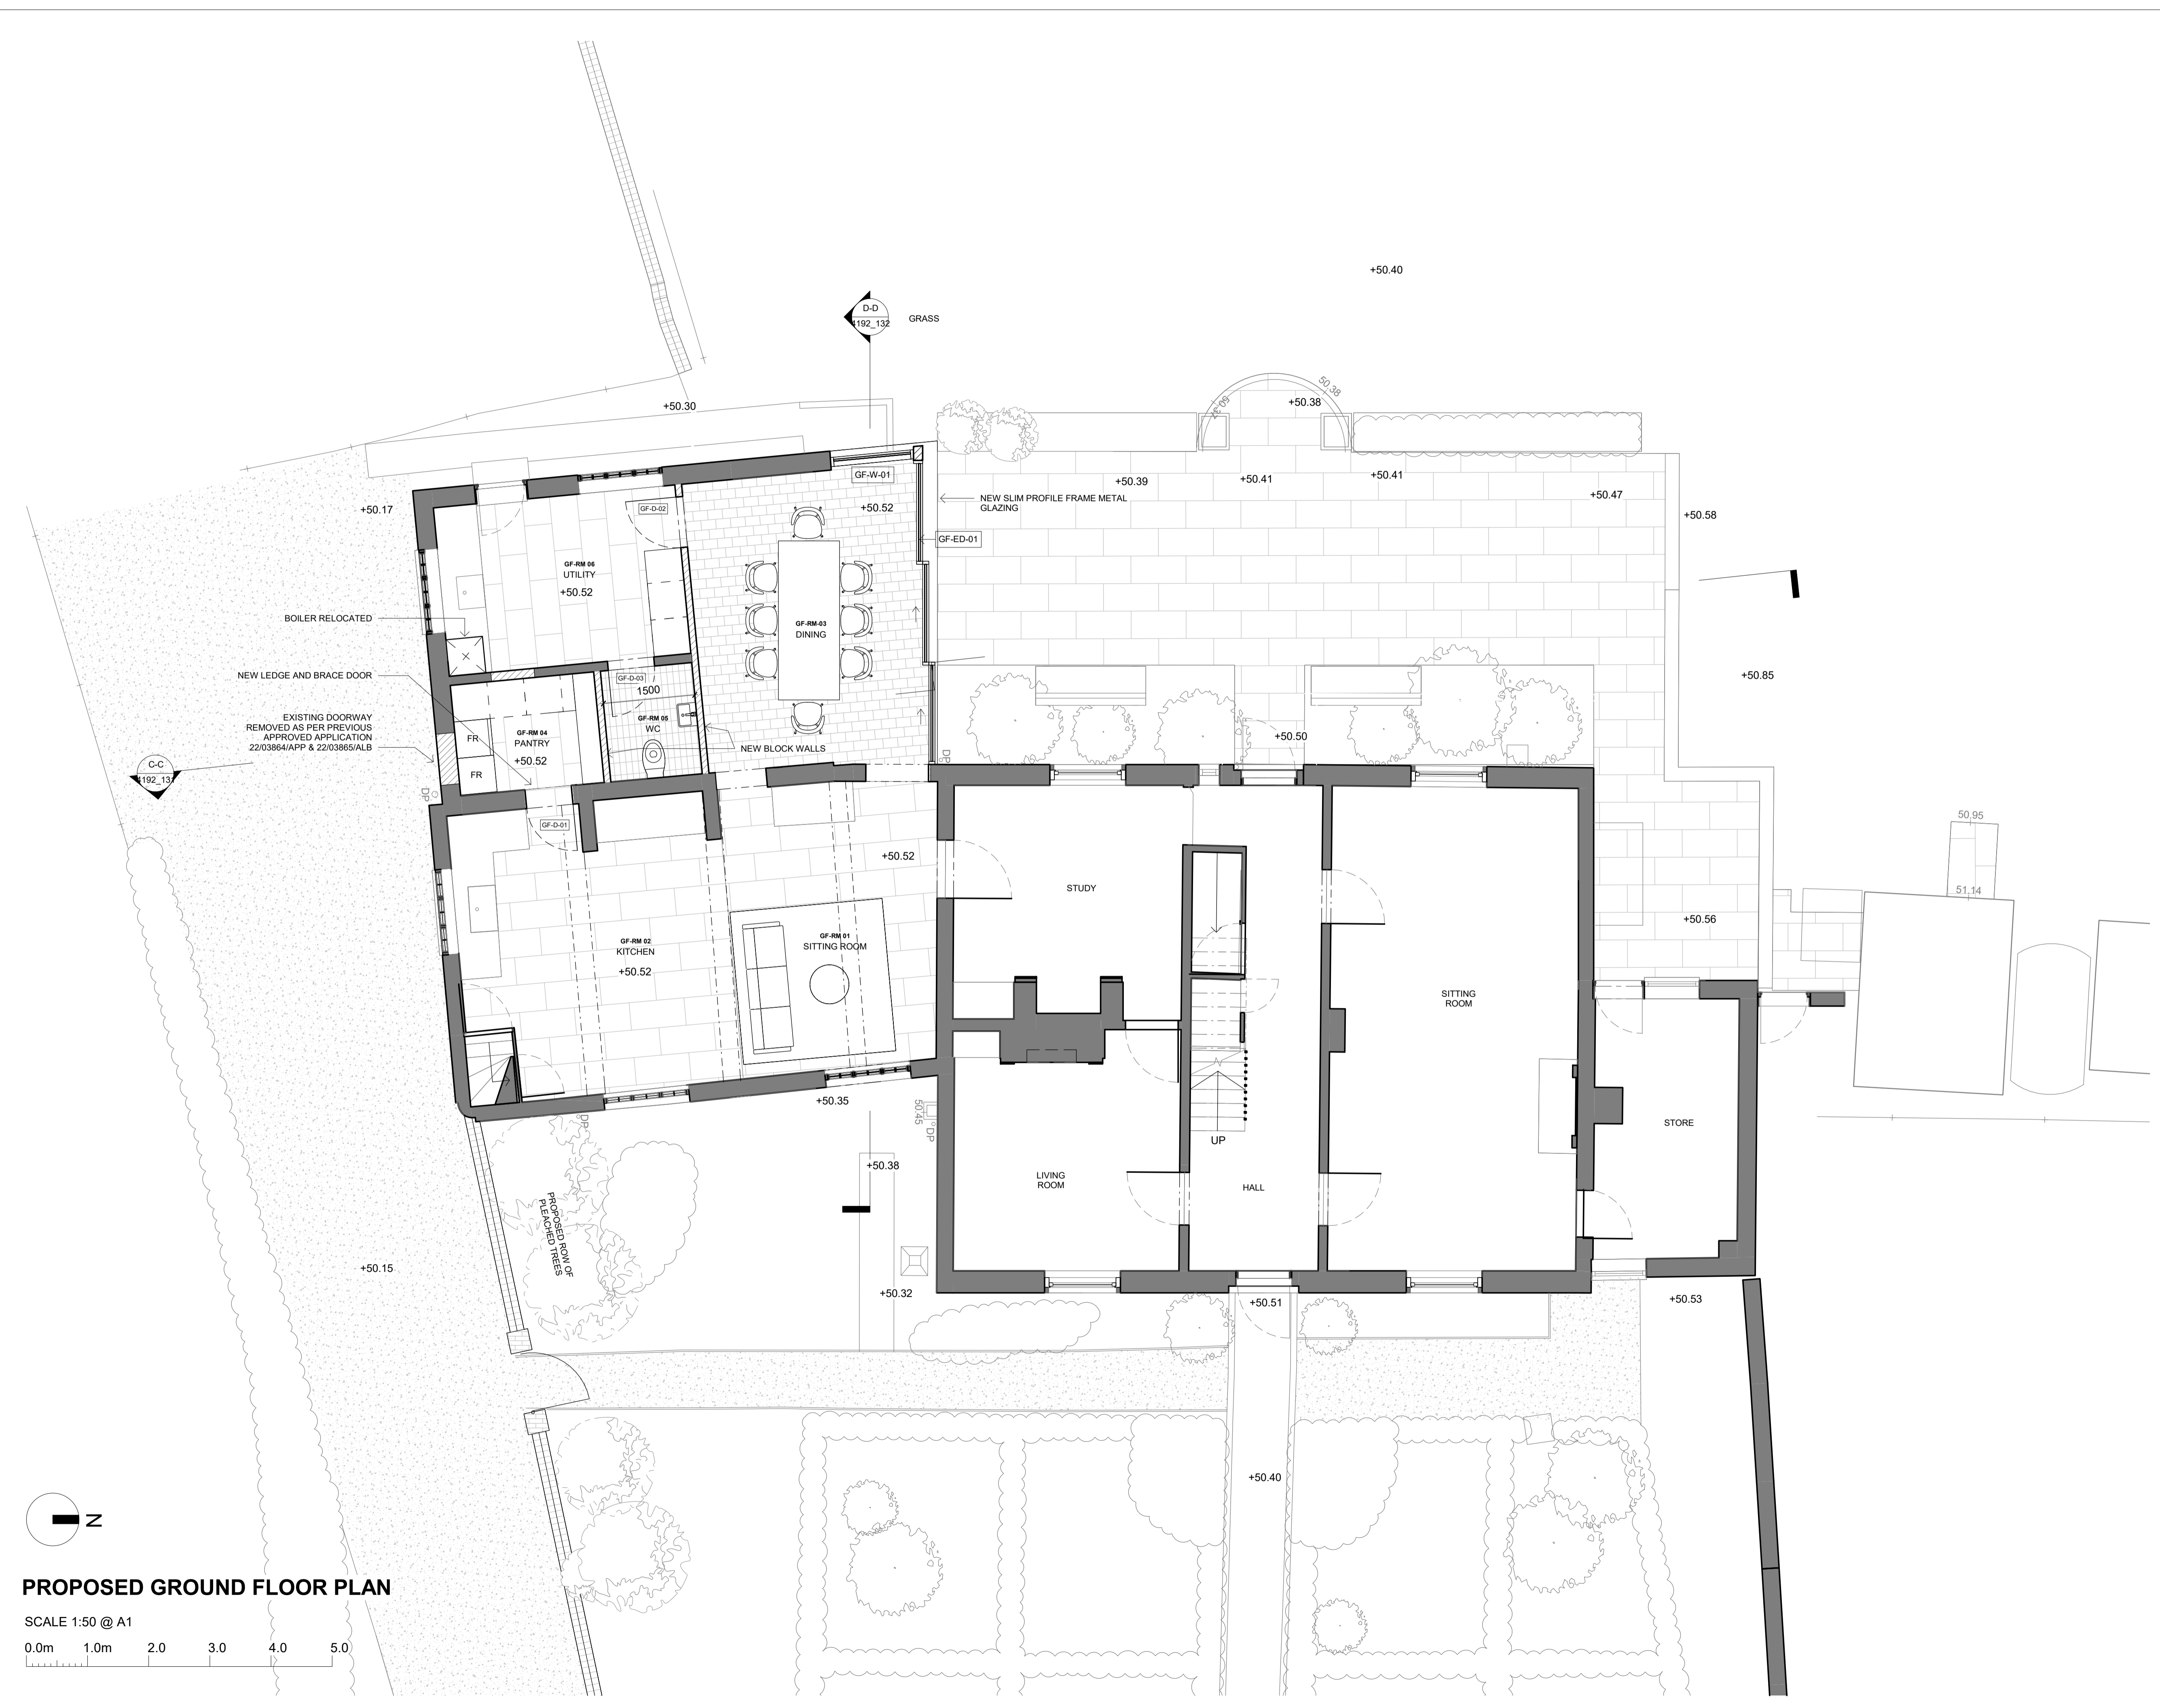

B	27/11/2023	Revision as agreed
A	08/11/2023	Revised scheme as agreed

Revision Date Description  
**Planning**  
 CLIENT

Louise & Justin Sellers

# GRESFORD ARCHITECTS

Unit 1  
 Oxford Eco Centre  
 Roger House  
 Osney Mead  
 Oxford, OX2 0ES  
 t: +44 (0) 20 7249 1855  
 e: info@gresfordarchitects.co.uk

PROJECT TITLE  
**Lear House,**  
 13, High Street, Weedon  
 Buckinghamshire  
 HP22 4NW  
 DRAWING TITLE  
**Proposed Ground Floor Plan**

SCALE	As indicated@A1	DRAWN	MN
DATE	04/12/2023	CHECKED	TG
DWG NO.	4192_110	REVISION	B