

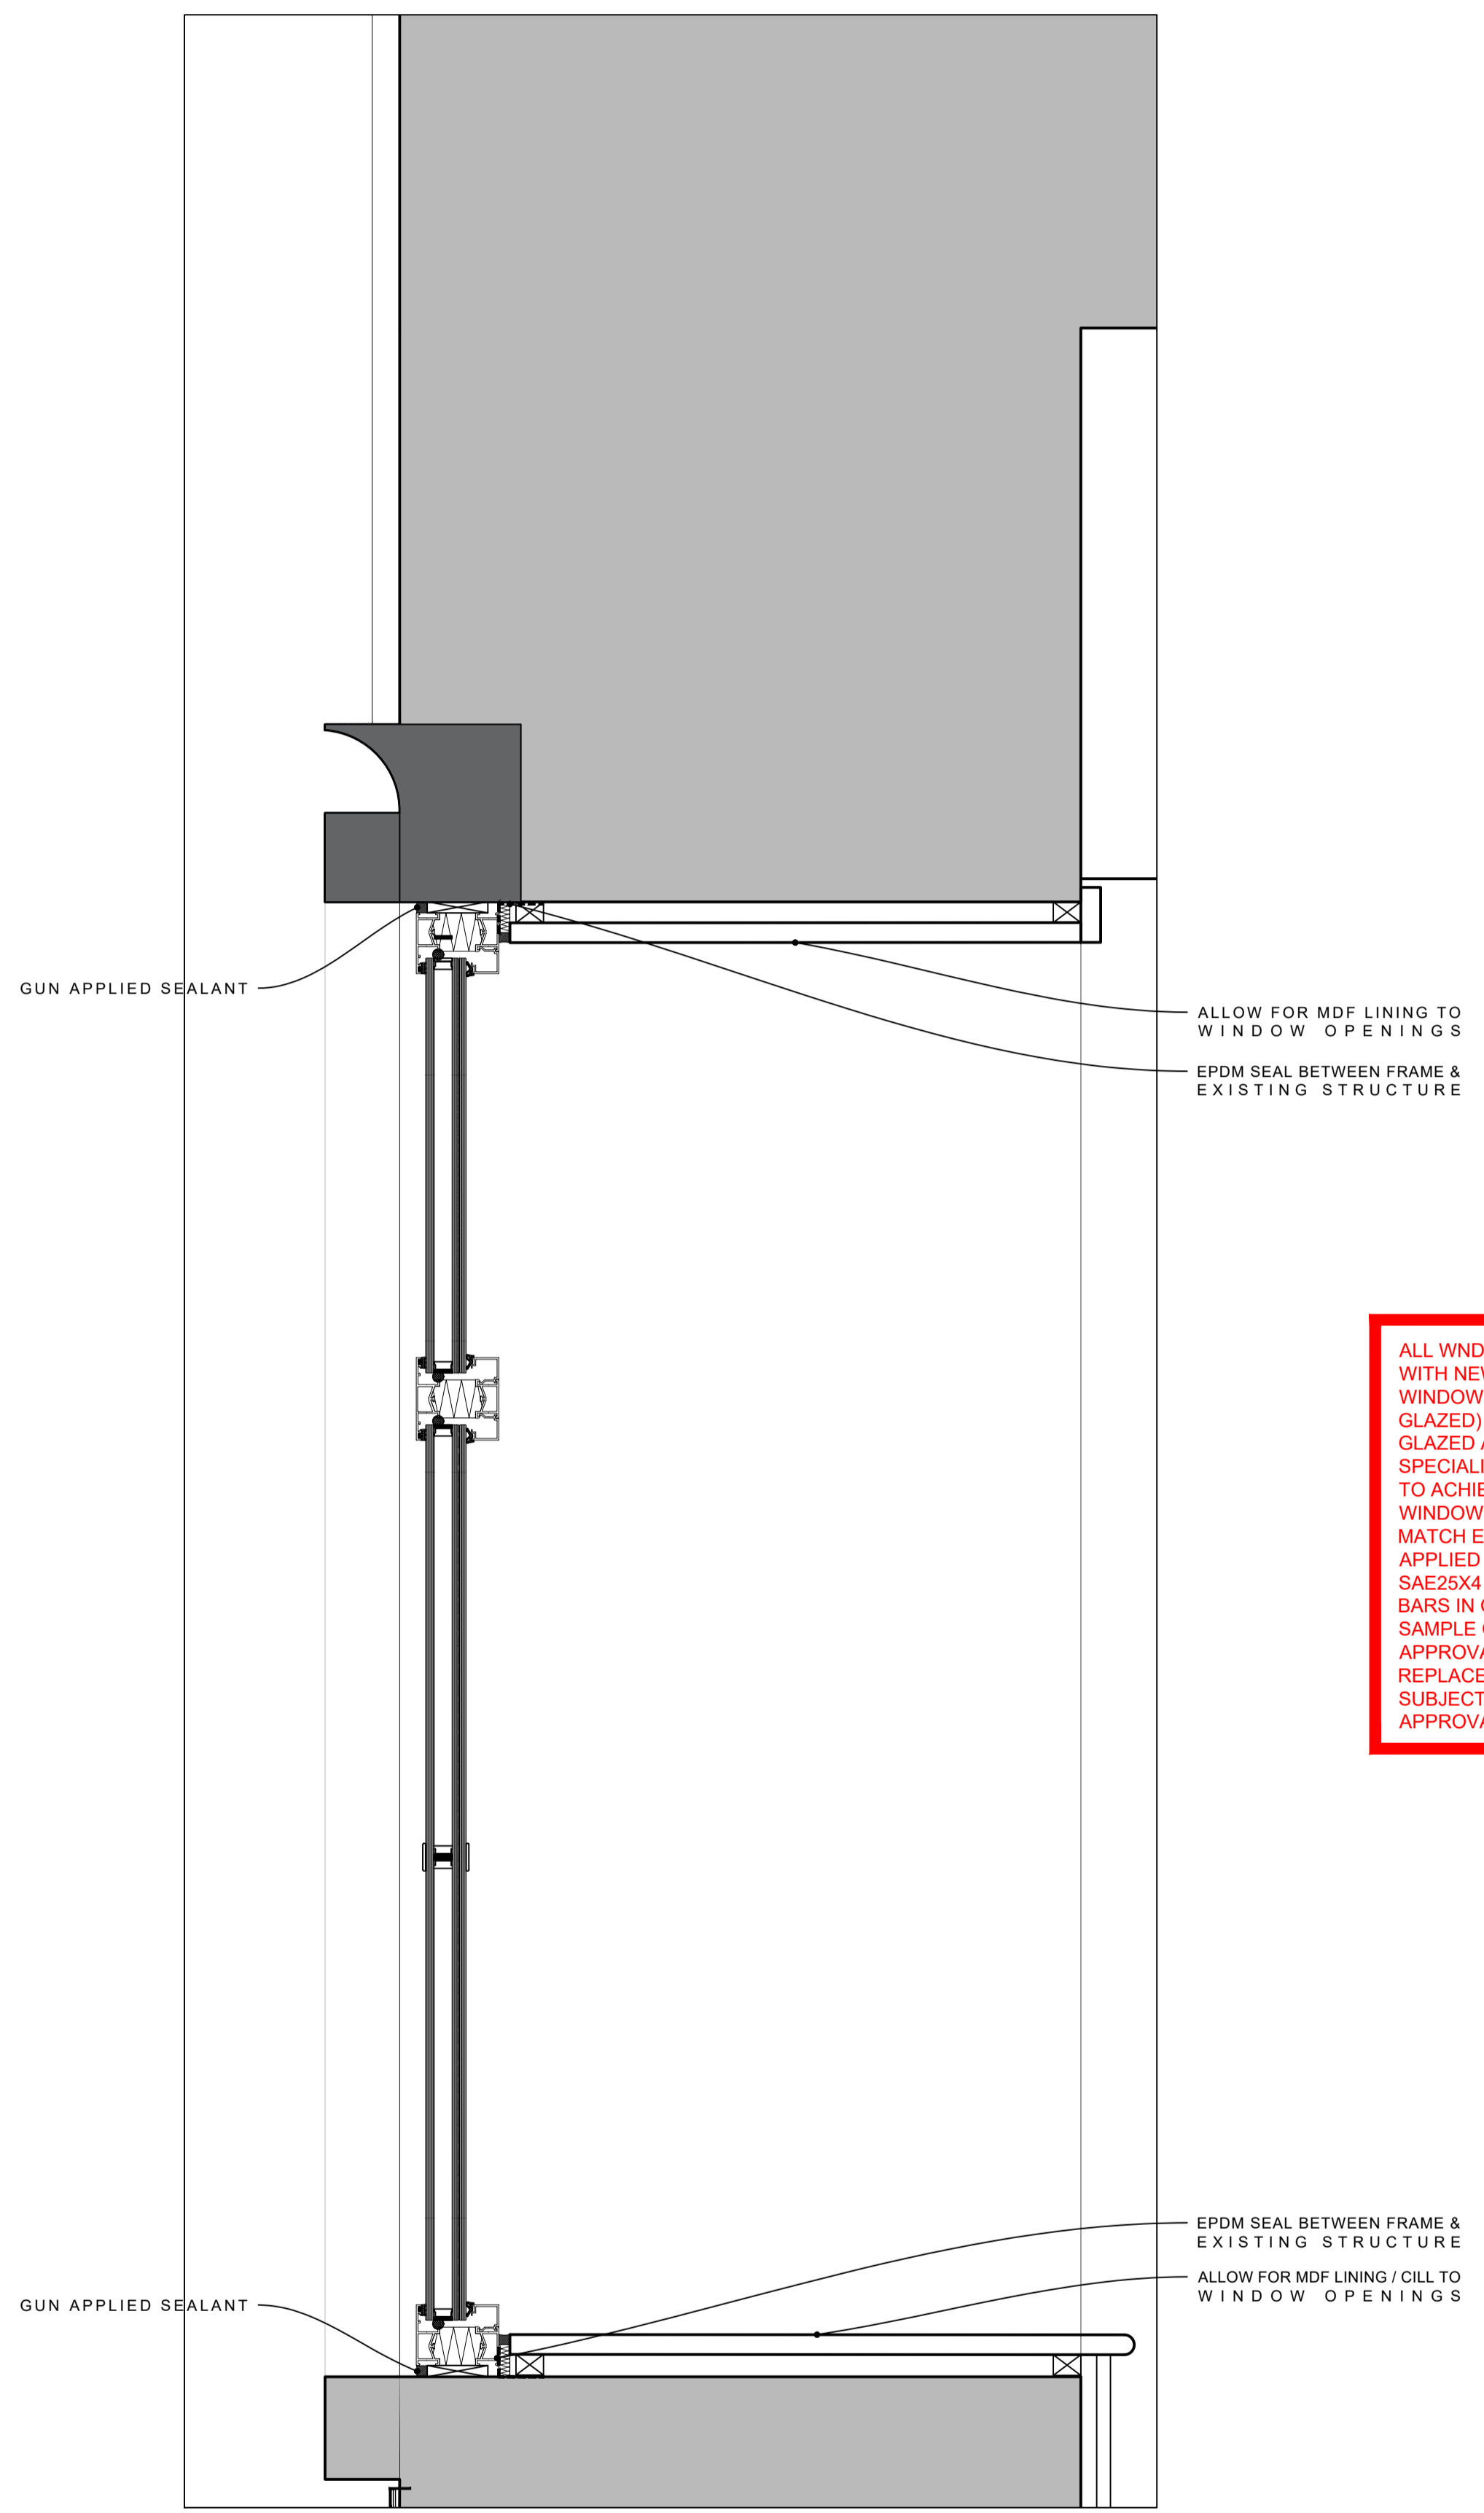
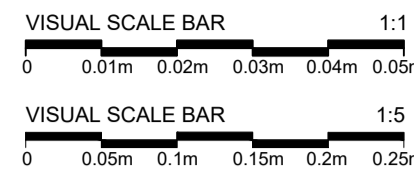


NOTES  
DO NOT SCALE THIS DRAWING. IF IN DOUBT ASK. THIS DRAWING IS COPYRIGHT DUNWOODIE SWIFT ARCHITECTS LTD. ALL DIMENSIONS TO BE CONFIRMED ON SITE. ANY INCONSISTENCIES TO BE REPORTED TO ARCHITECT IMMEDIATELY

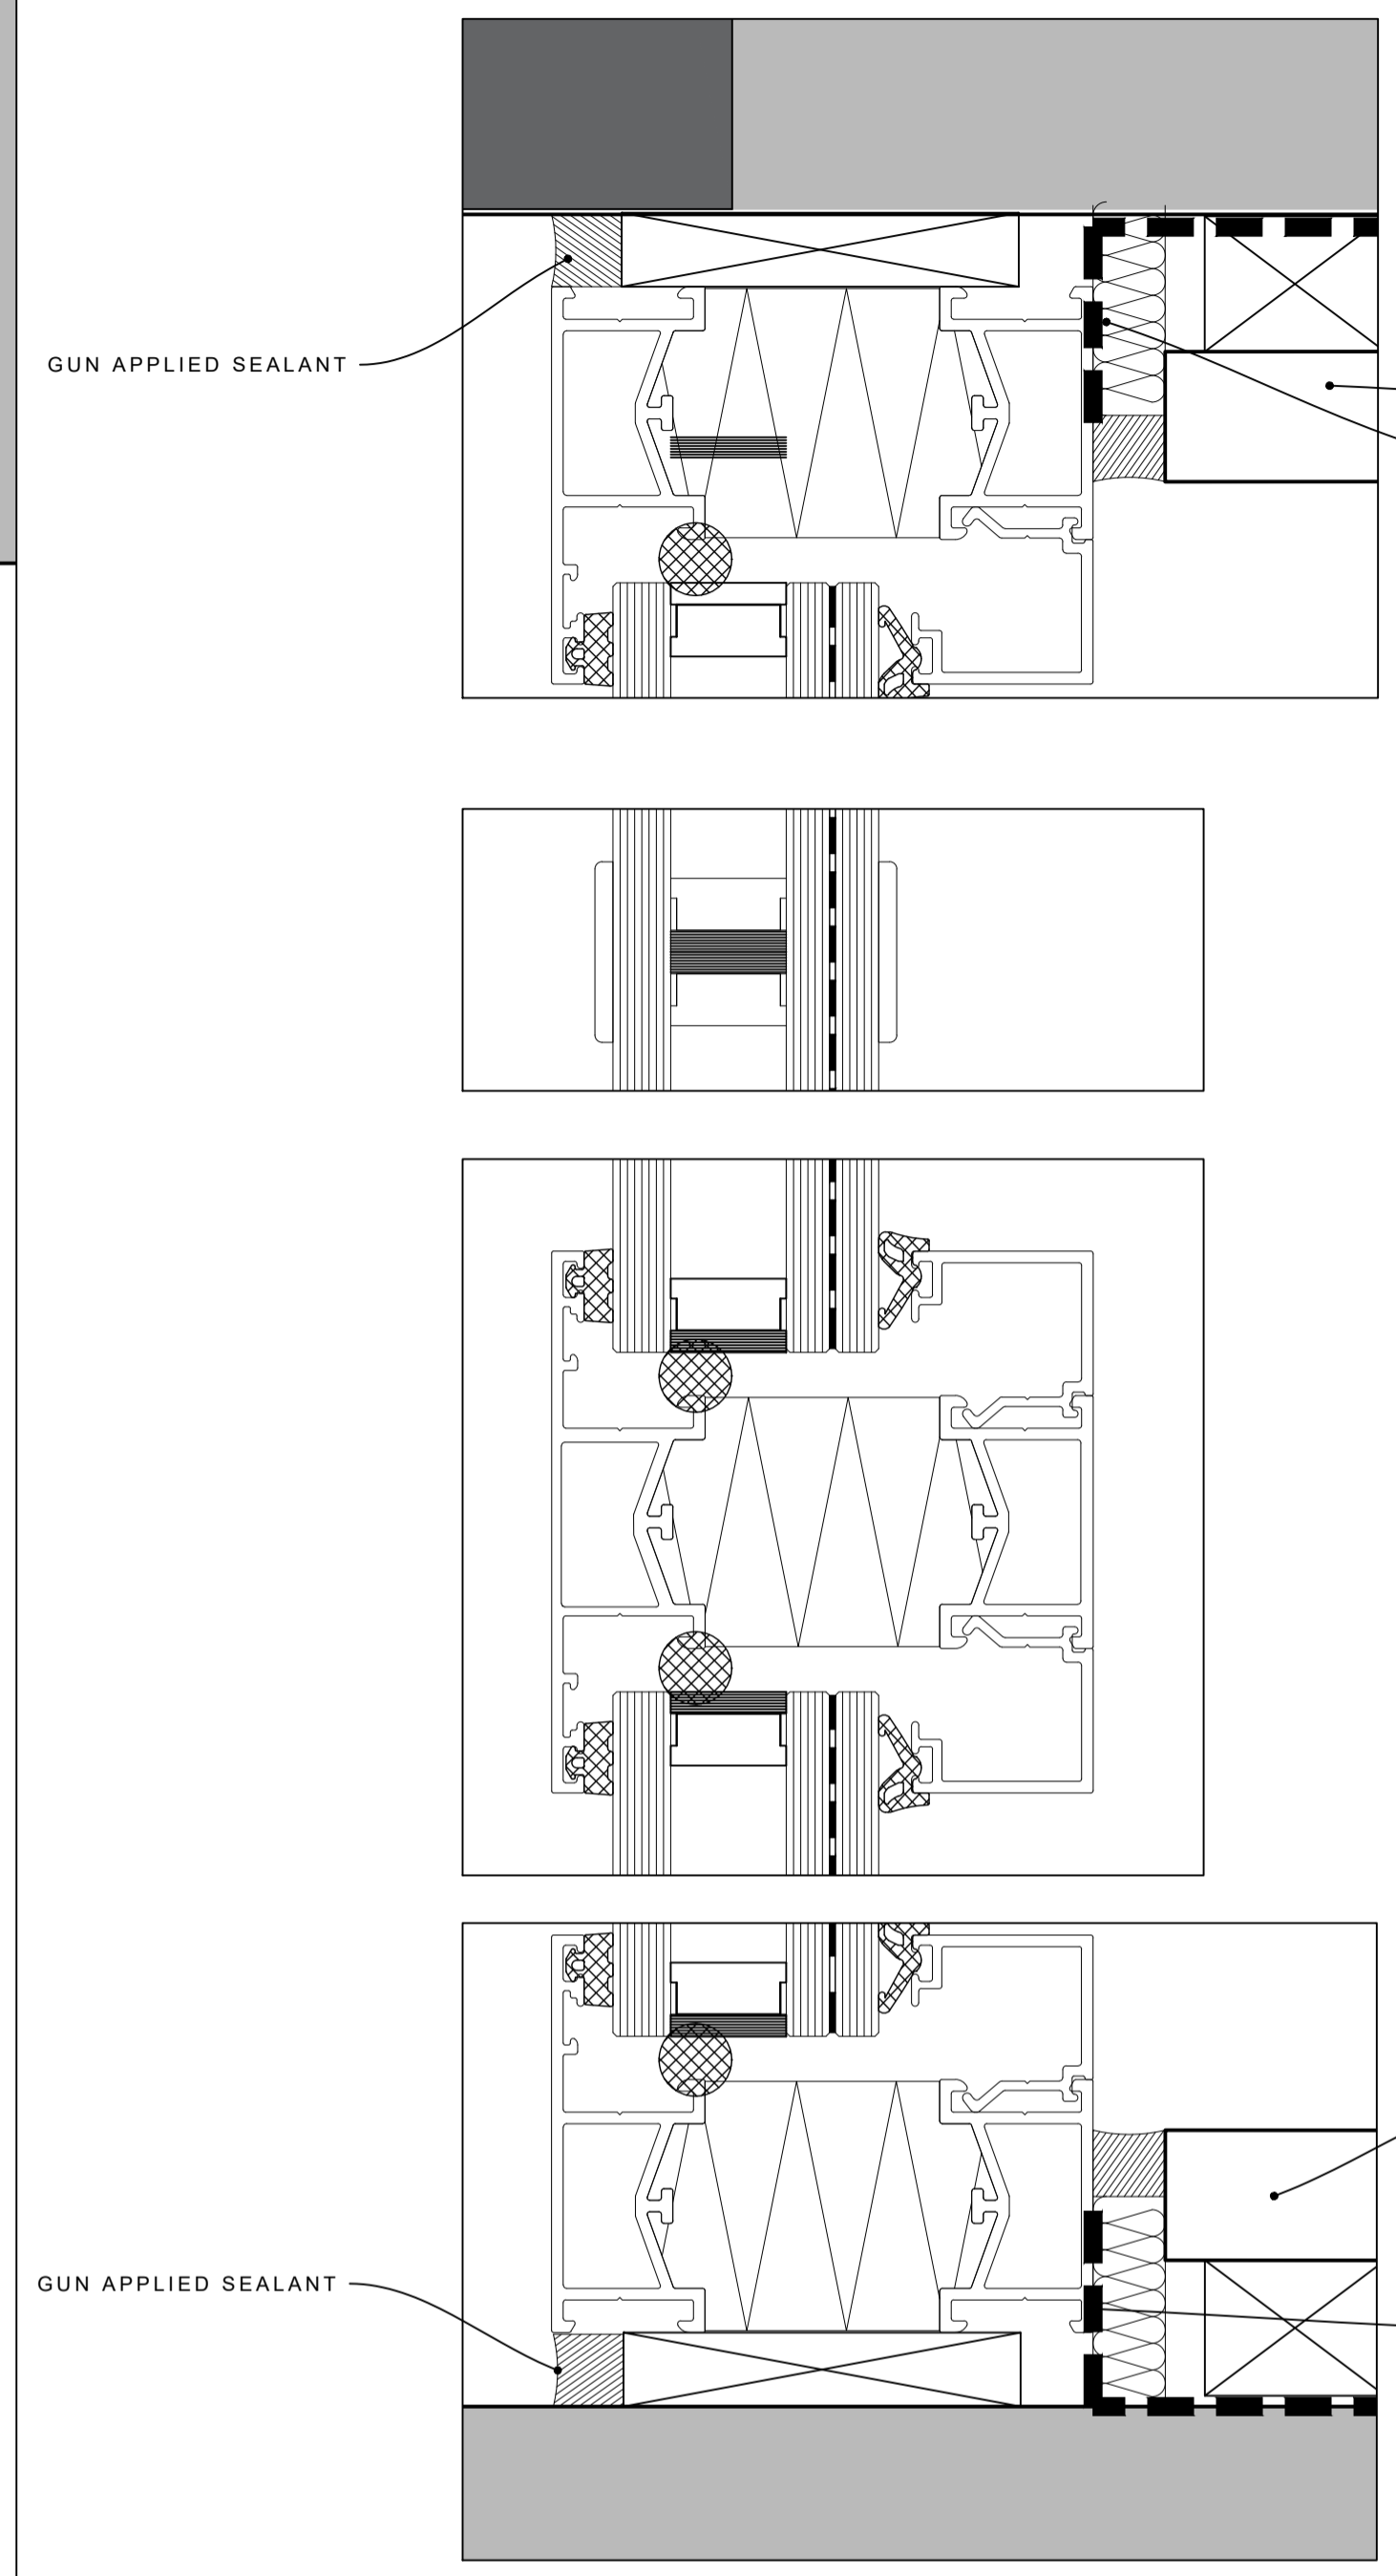

ALL WINDOWS TO BE REPLACED WITH NEW P.C.SAS PURE WINDOW SYSTEM (EXTERNALLY GLAZED) WITH 8/16/12.8 DOUBLE GLAZED ACOUSTIC UNITS BY SPECIALIST SUB-CONTRACTOR - TO ACHIEVE U-VALUE OF 1.6WM2K WINDOW GLAZING PATTERN TO MATCH EXISTING USING FACE APPLIED GEORGIAN BARS SAE25X4 WITH INTERNAL DUPLEX BARS IN GLAZING UNITS. SUBMIT SAMPLE OF WINDOW SYSTEM FOR APPROVAL. REPLACEMENT WINDOWS MAYBE SUBJECT TO PLANNING APPROVAL CONDITION.

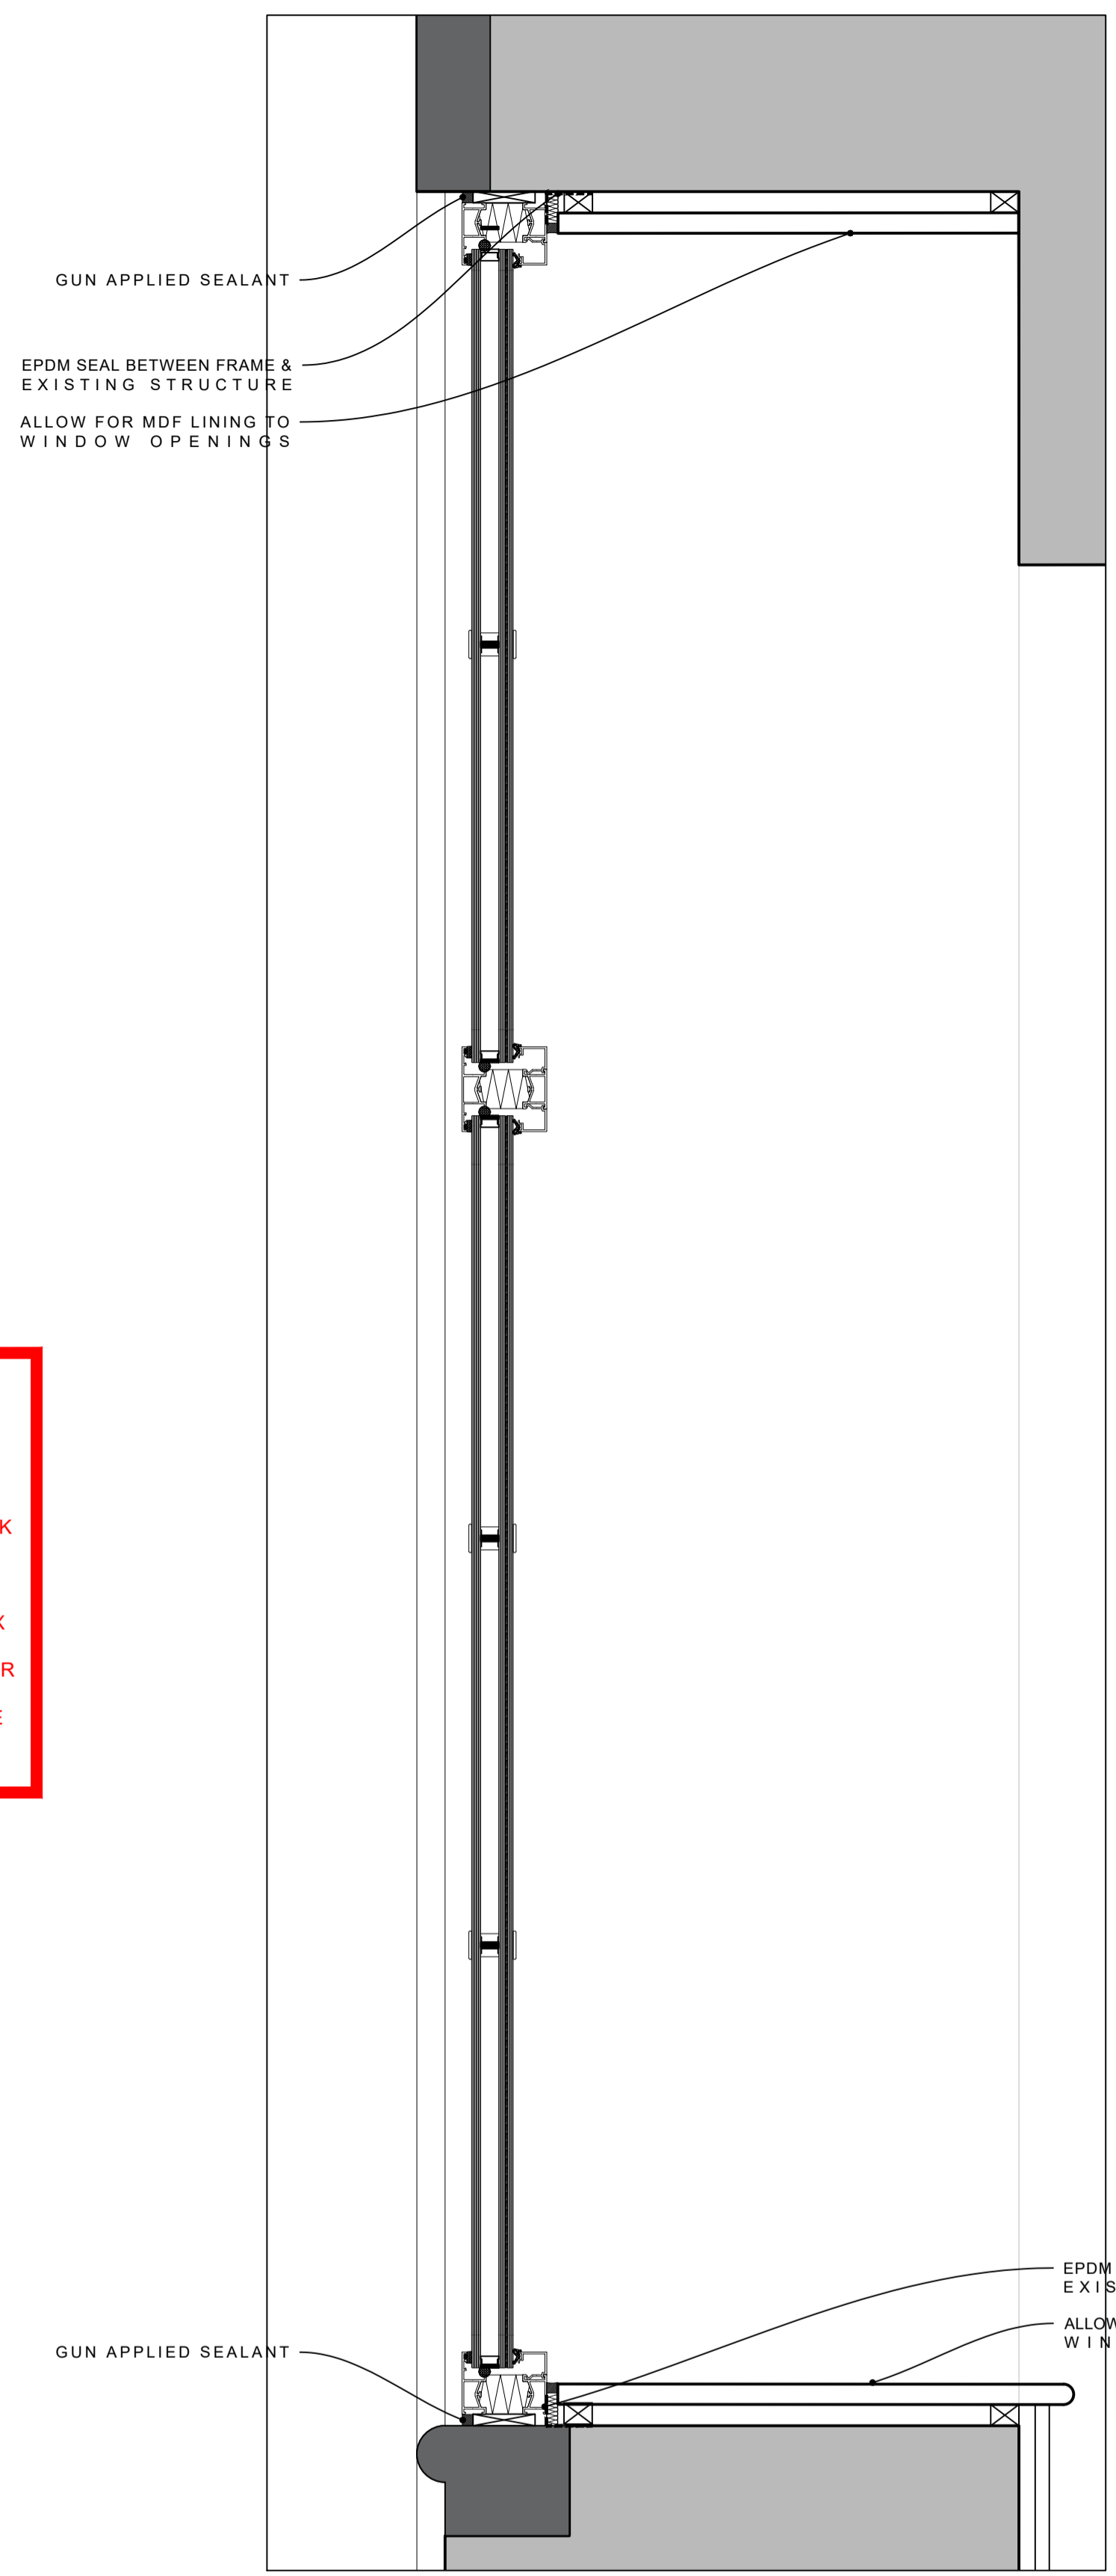

TYPICAL FRAME AND GLAZING BAR DETAIL  
SCALE 1:1

PR01	05/04/23	FIRST ISSUE	JW	CGF
REV	DATE	DESCRIPTION	BY	CHK

**dunwoodieswift architects**

CLIENT  
ANSON HOUSE 12


PROJECT  
STACK DURHAM  
4 SILVER STREET

TITLE  
UPPER FLOOR WINDOW  
DETAILS SHHE 2 OF 2


SCALE @ A1	1:1 / 1:5	STATUS	PRODUCTION
DRAWN BY	JW	DATE	05/04/2023

PROJECT No.	DRAWING No.	REVISION
1049	DE-[31]-002	PR01

REFER TO DRAWINGS:-  
1049-P0-[00]-100 FOR GROUND FLOOR GA PLAN  
1049-P0-[00]-100.01 100.02 FOR ENLARGED GROUND FLOOR PLANS  
1049-P1-[00]-101 FOR 1ST FLOOR GA PLAN  
1049-P1-[00]-101.01 TO 101.03 FOR ENLARGED FIRST FLOOR PLANS  
1049-P2-[00]-102 FOR 2ND FLOOR PLAN  
1049-P2-[00]-102.01 TO 102.03 FOR ENLARGED SECOND FLOOR PLANS  
1049-P3-[00]-103 FOR 3RD FLOOR PLAN  
1049-P3-[00]-103.01 TO 103.03 FOR ENLARGED 3RD FLOOR PLANS  
1049-P4-[00]-104 FOR ROOF PLAN  
1049-P-[22] SERIES FOR WALL TYPES  
1049-DE-[22] & 1049-EL-[22] SERIES FOR INTERNAL WALL CLADDING DETAILS & ELEVATIONS  
1049-DE-[24] & [34] SERIES FOR STAIRS / BALUSTRADES  
1049-SC-[30] & 1049-CO-[30] SERIES FOR OPENING SCHEDULES / COMPONENTS / LINTELS  
1049-P-[35] SERIES FOR REFLECTED CEILINGS  
1049-P-[40] SERIES FOR BOH INTERNAL FINISHES  
1049-DE-[66] SERIES FOR LIFT & SHAFT DETAILS  
1049-P-[68] & 1049-DE-[68] SERIES FOR FIRE STRATEGY & DETAILS  
1049-DE-[74] SERIES FOR WASHROOMS

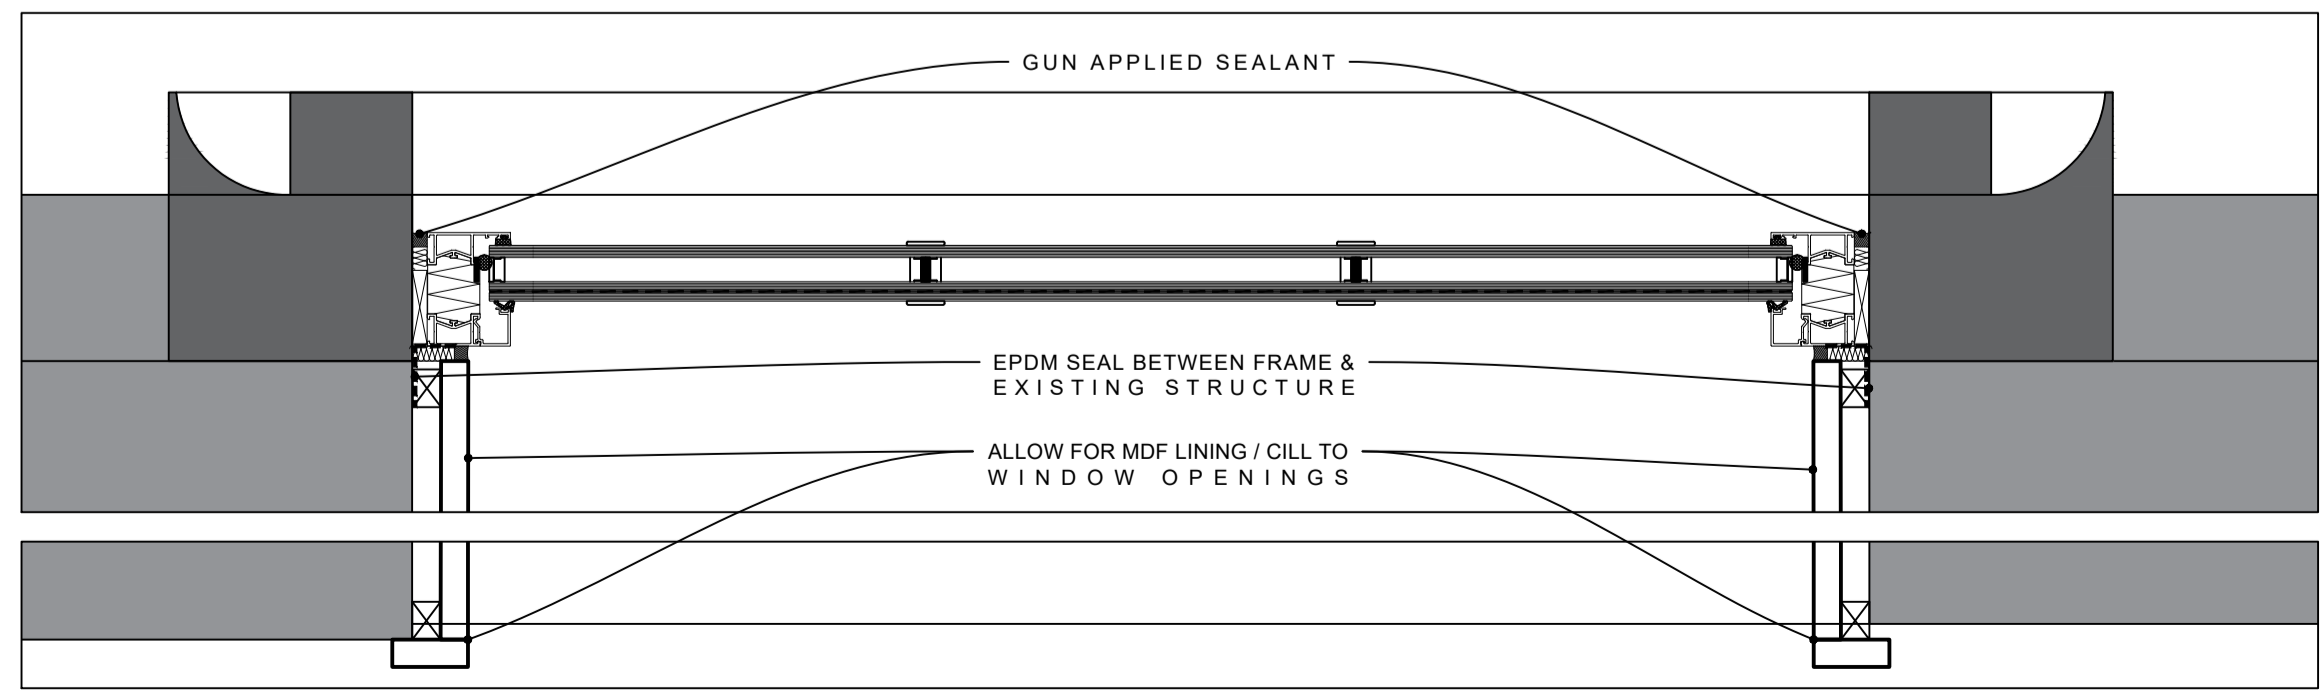

TYPE 1 - PLAN AND SECTION DETAIL  
SCALE 1:5

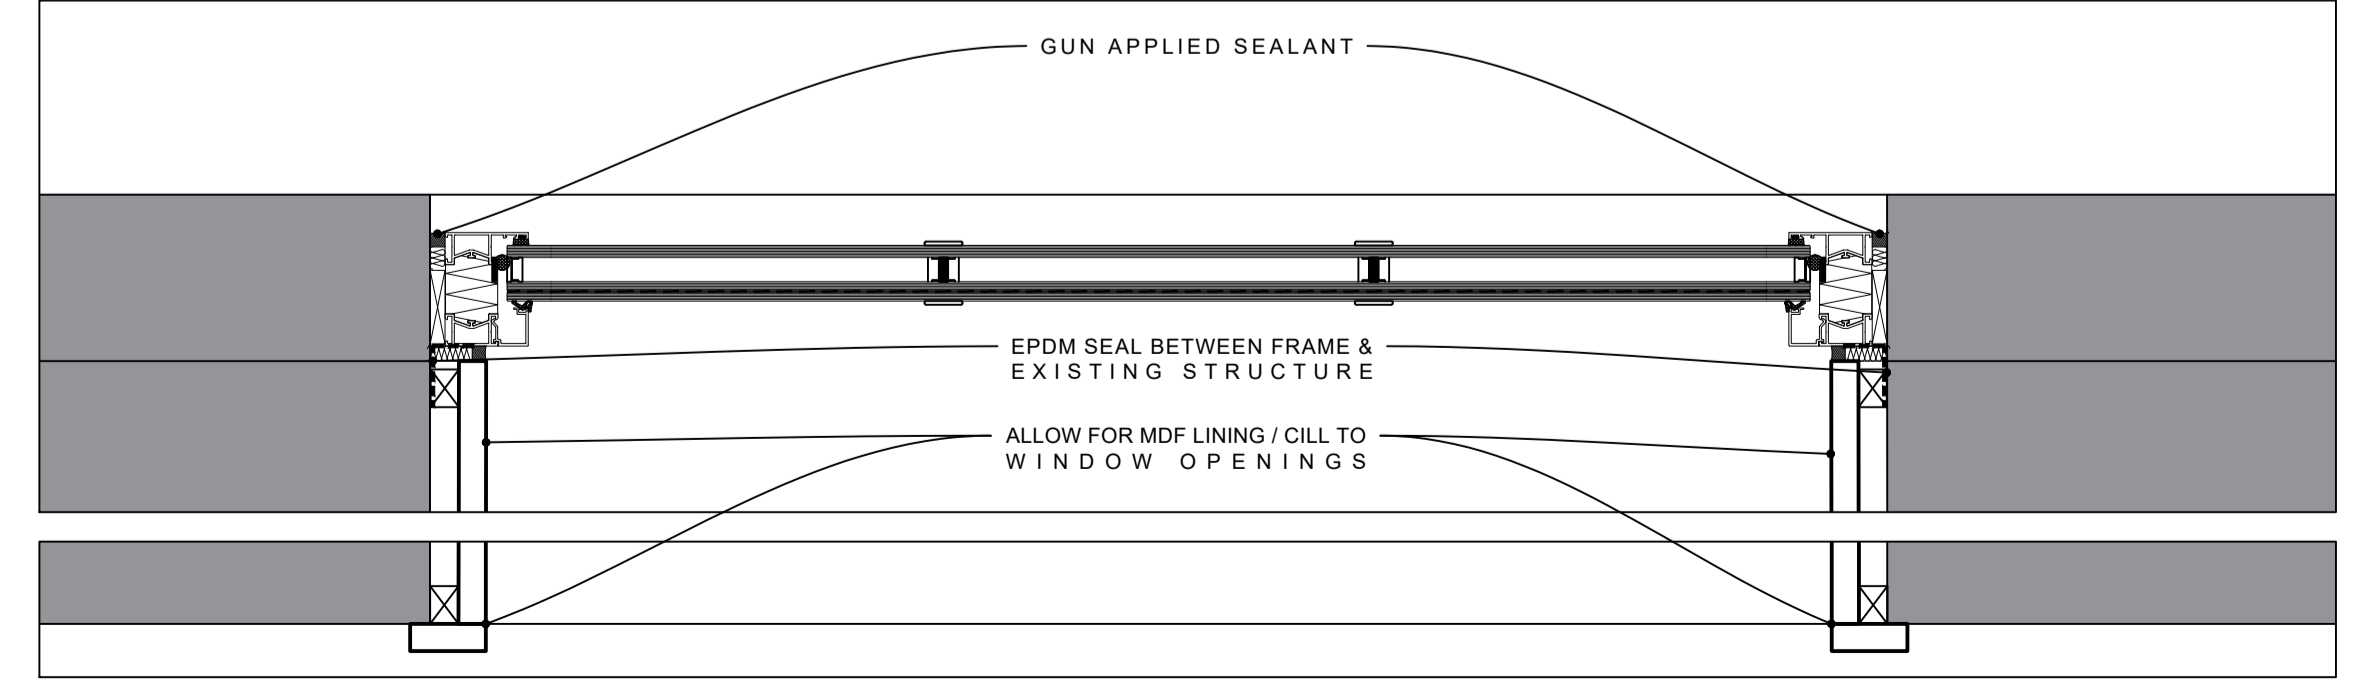

TYPE 2 - PLAN AND SECTION DETAIL  
SCALE 1:5