



# SANDERSON BORLAND

**Notes:**  
 Drawings are based on survey data and may not accurately represent what is physically present.  
 Do not scale from this drawing. All dimensions are to be verified on site before proceeding with the work.  
 All dimensions are in millimeters unless noted otherwise.  
 Sanderson Borland shall be notified in writing of any discrepancies.

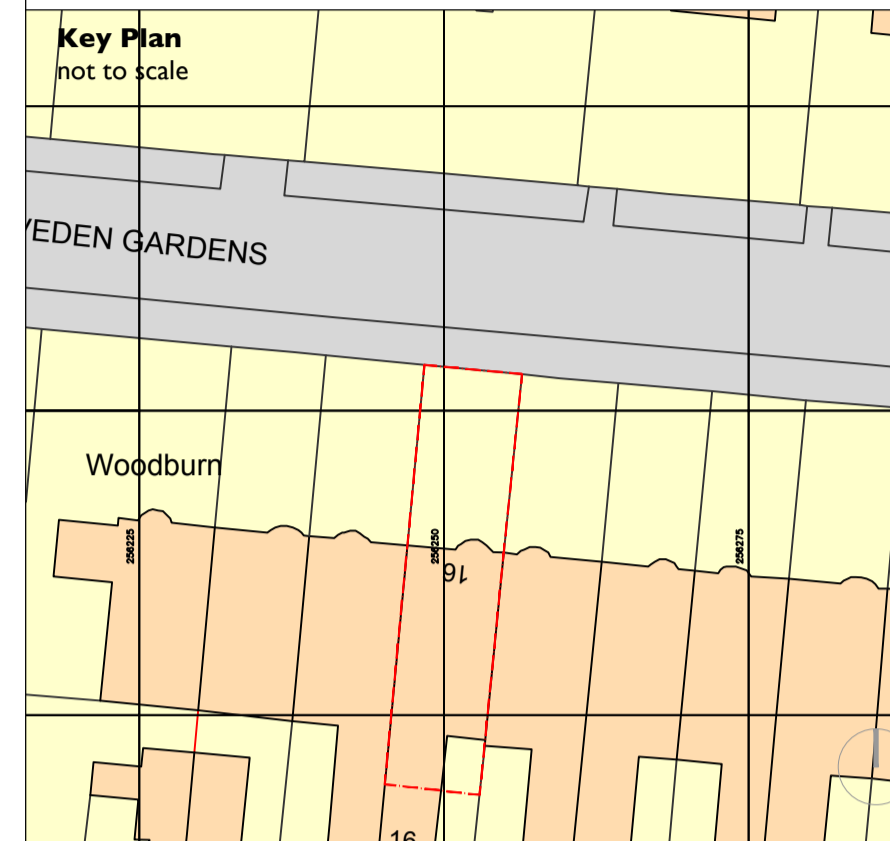






**Notes:**

- All existing structure has been shown with a gray hatch.
- All proposed new works shown with a yellow hatch
- All proposed removals have been shown with a red dash
- - - Site Boundary Line

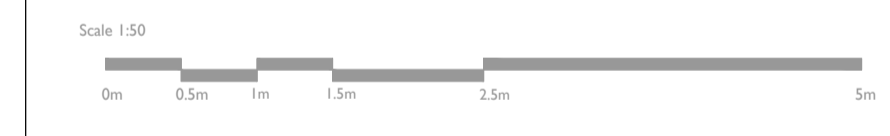

ISSUE	DATE	DRAWN	CHECKED	DESCRIPTION
A	18/12/2023	ED	DB	ISSUED TO GCC
First Issue	30/11/2023	ED	DB	ISSUED FOR CLIENT APPROVAL

CLIENT	ANDREA KIRKWOOD
PROJECT	16A CLEVDEN GARDENS INTERNAL ALTERATIONS
DRAWING TITLE	PROPOSED FLOOR PLAN AND SECTIONS
SIZE & SCALE	A1 1:50
DRAWING STATUS	LISTED BUILDING APPLICATION
JOB NUMBER	040
DRAWING NO.	040-A-100-01-P
REVISION	A

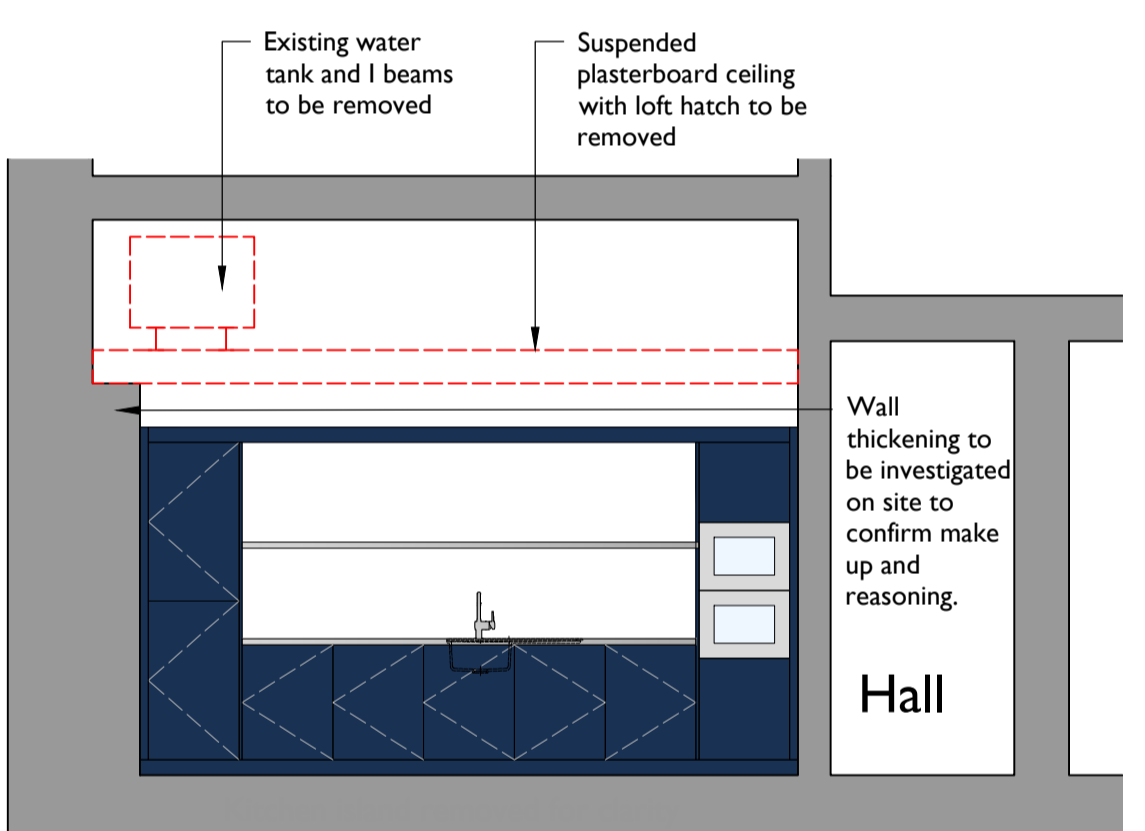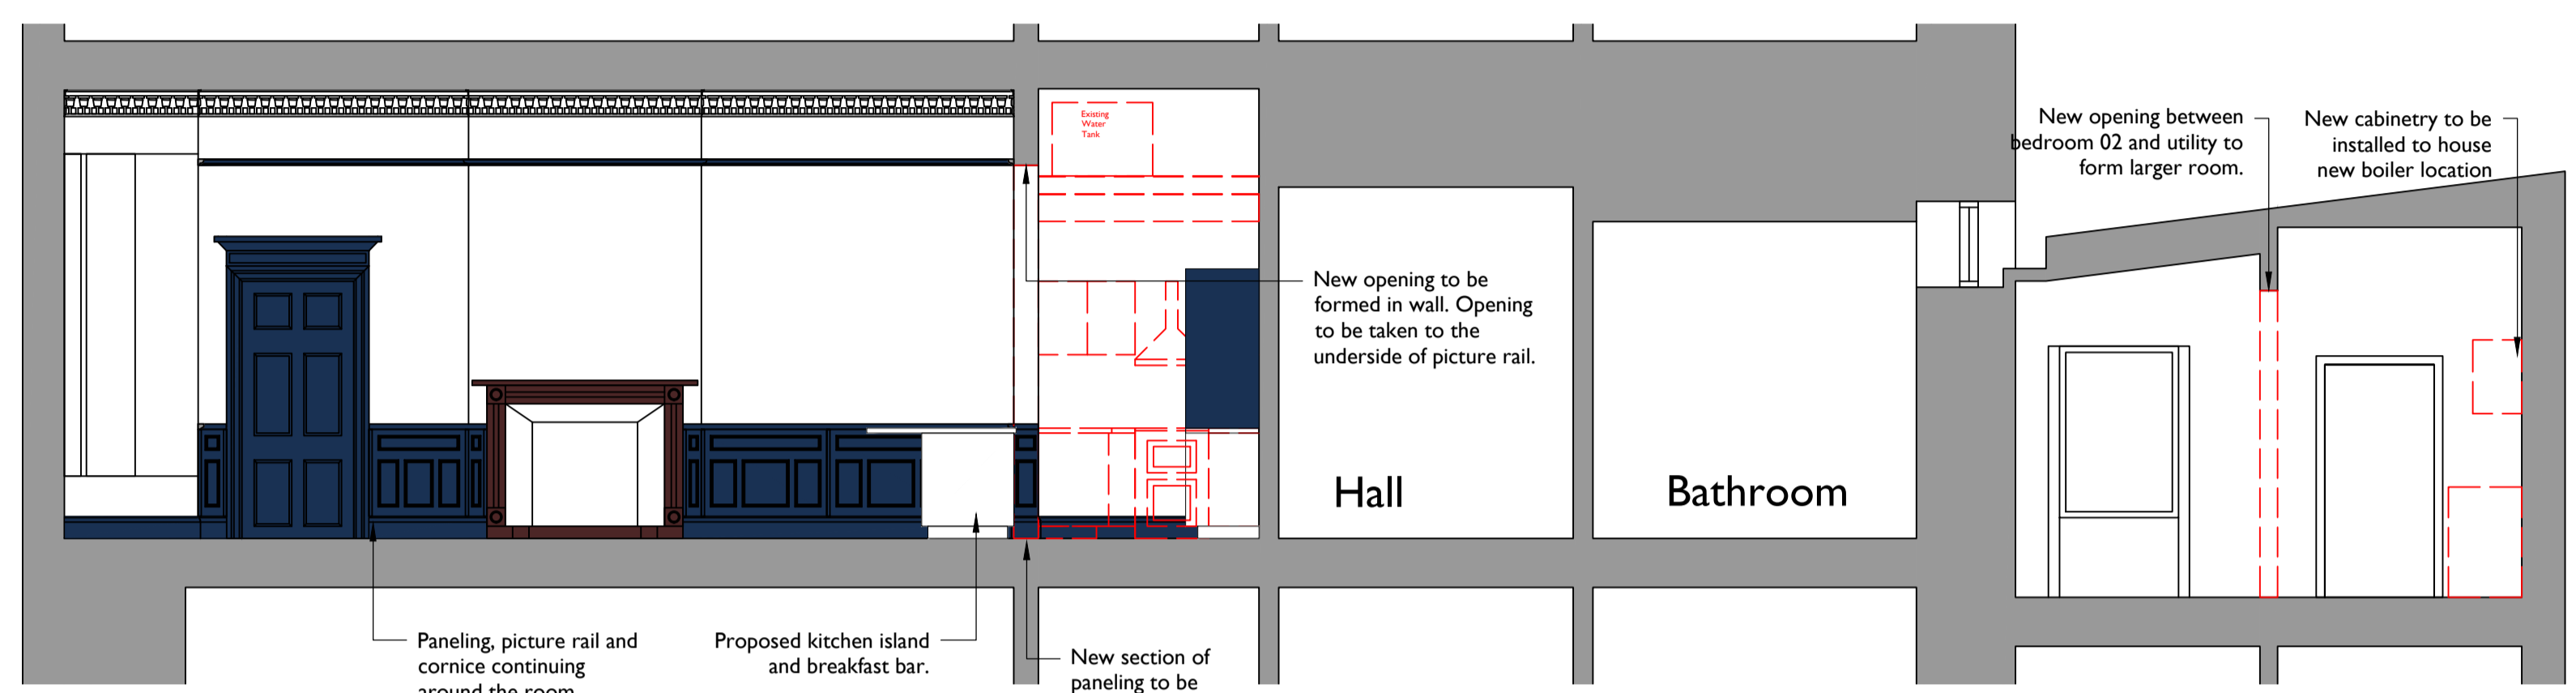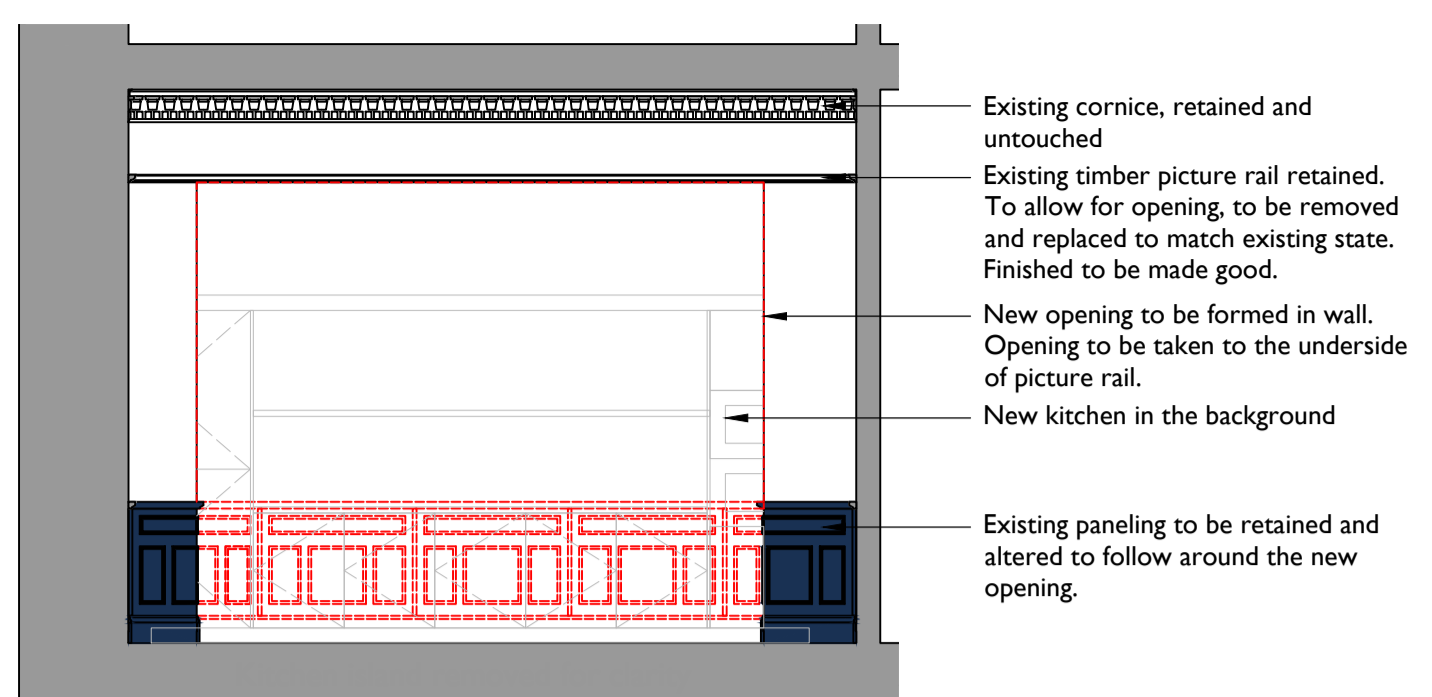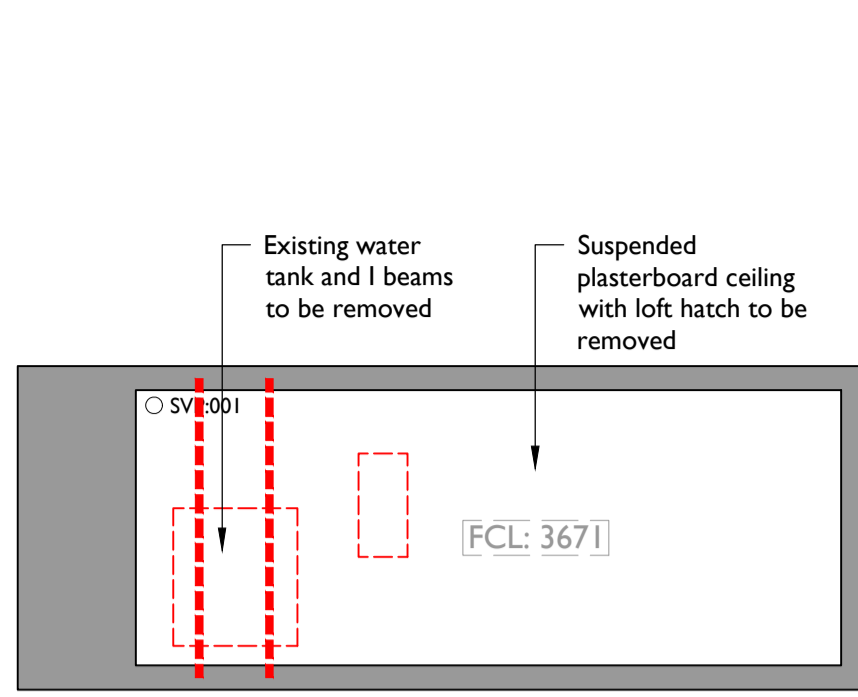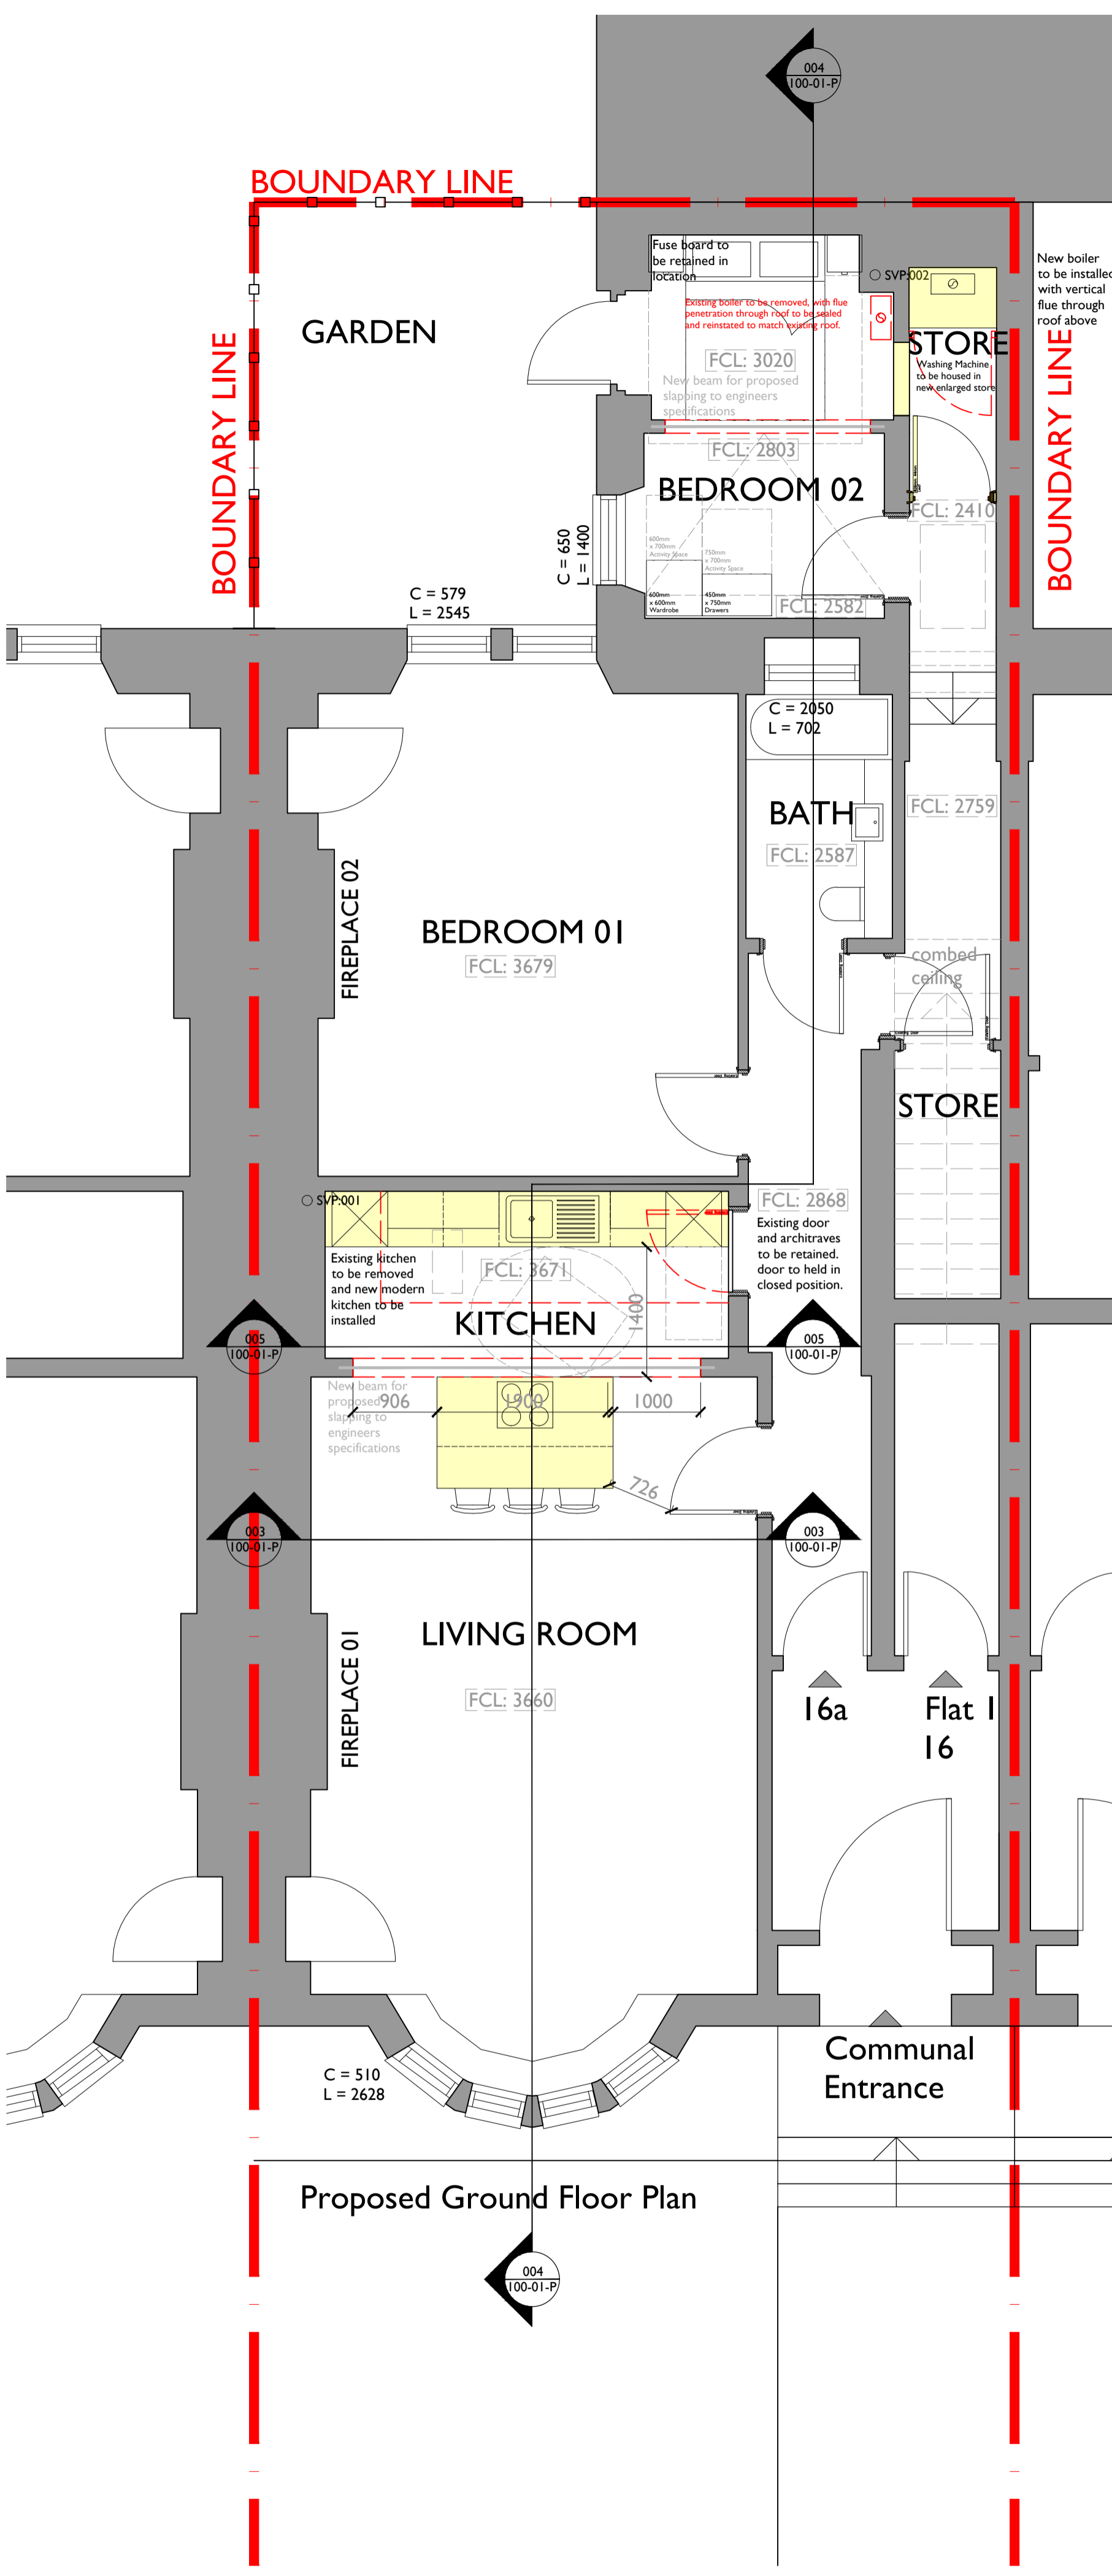

**001 Proposed Plan**  
 Scale 1:50 at A1