



# SANDERSON BORLAND

**Notes:**  
 Drawings are based on survey data and may not accurately represent what is physically present.  
 Do not scale from this drawing. All dimensions are to be verified on site before proceeding with the work.  
 All dimensions are in millimeters unless noted otherwise.  
 Sanderson Borland shall be notified in writing of any discrepancies.

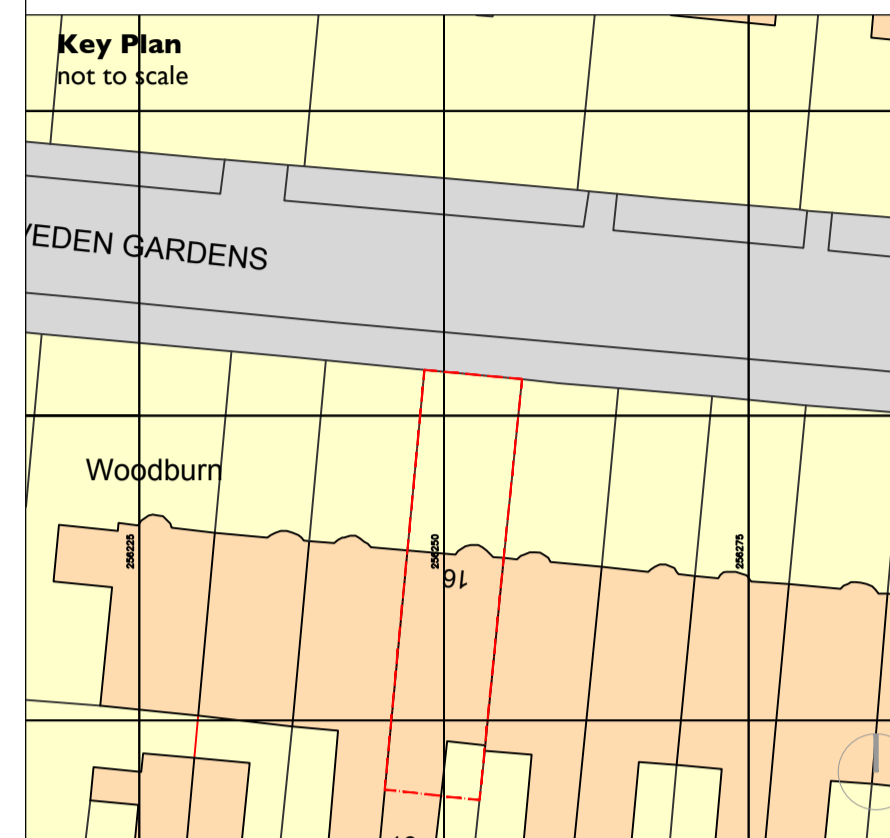


**Notes:**

- All existing structure has been shown with a gray hatch.
- All proposed new works shown with a yellow hatch
- All proposed removals have been shown with a red dash
- Site Boundary Line

 


A 18/12/2023 ED DB ISSUED TO GCC  
 First Issue 30/11/2023 ED DB ISSUED FOR CLIENT APPROVAL


ISSUE	DATE	DRAWN	CHECKED	DESCRIPTION
CLIENT		ANDREA KIRKWOOD		
PROJECT	16A CLEVENDEN GARDENS INTERNAL ALTERATIONS			
DRAWING TITLE	EXISTING FLOOR PLAN AND SECTIONS			
SIZE & SCALE	A1	1:50		
DRAWING STATUS	LISTED BUILDING APPLICATION			
JOB NUMBER	040			
DRAWING NO.	040-A-100-02-E			
REVISION	A			

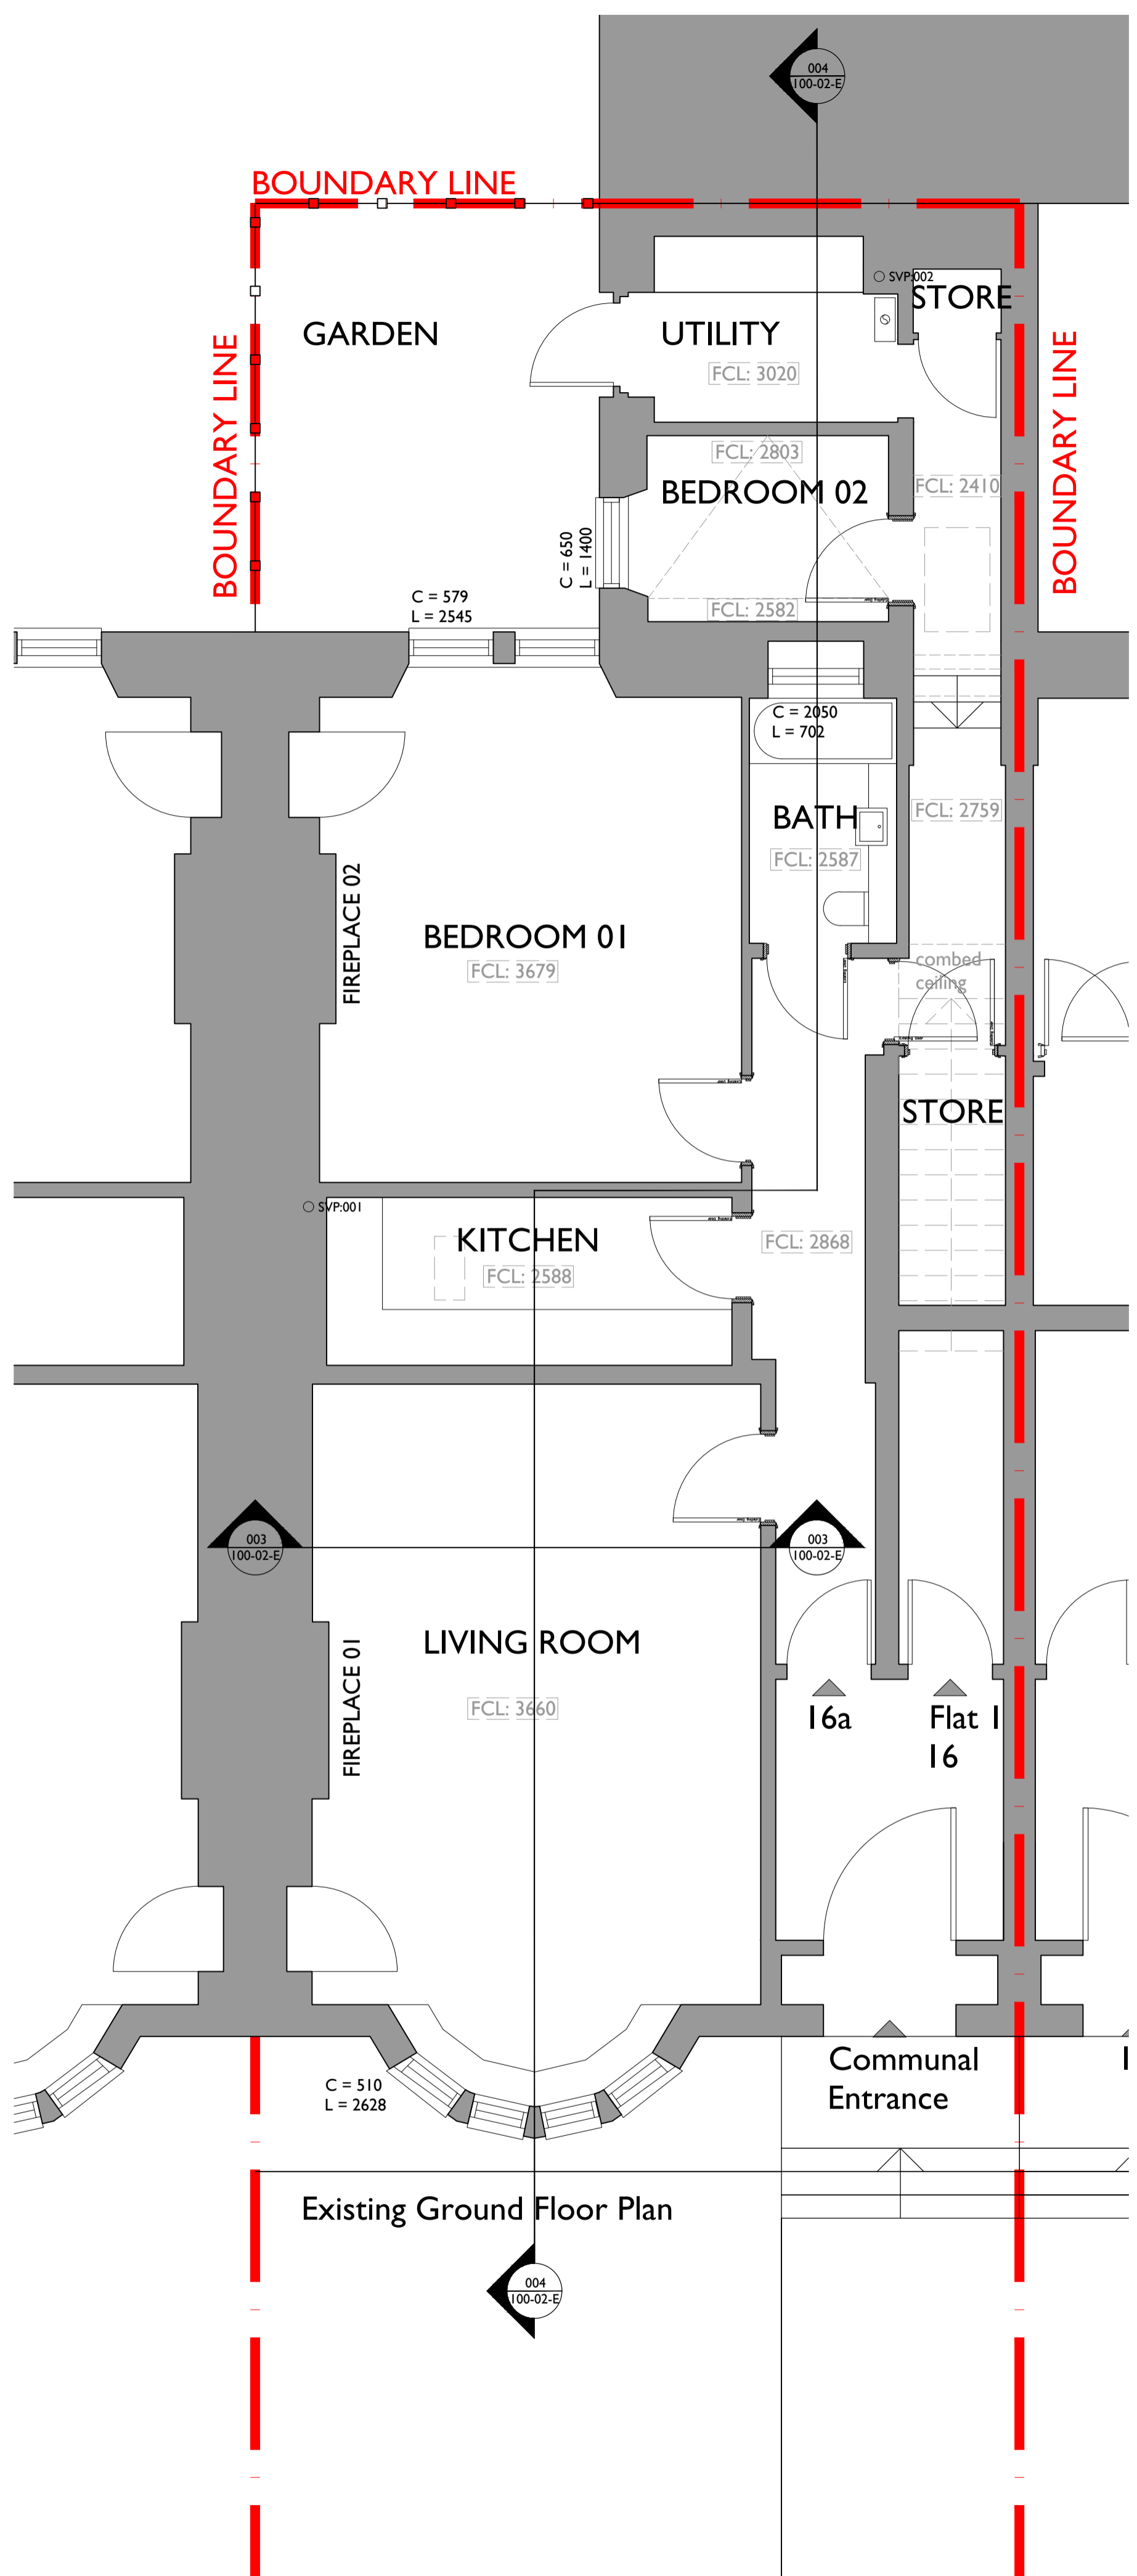


001 Existing Plan  
 Scale 1:50 at A1

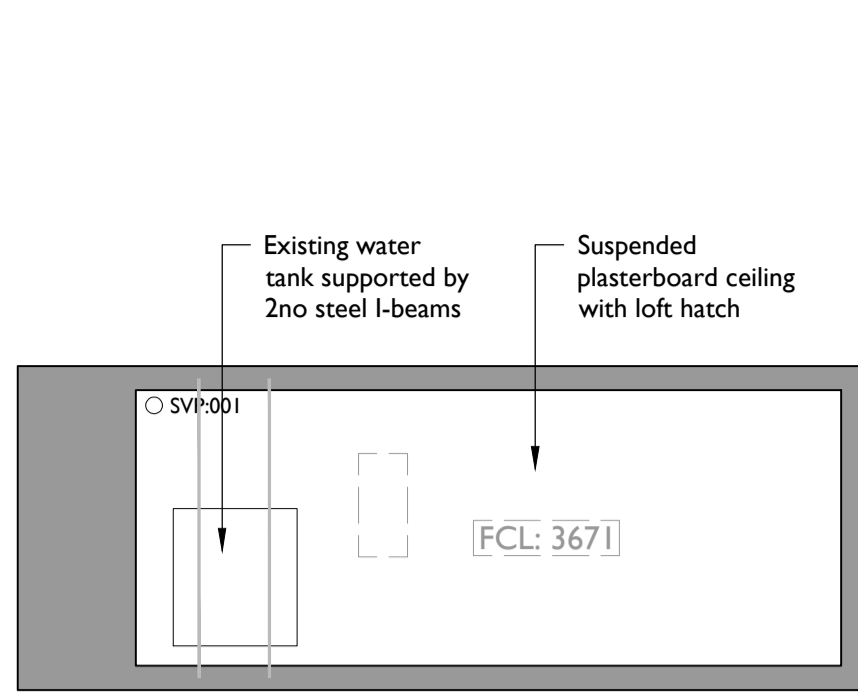

002 Existing Kitchen Loft Store  
 Scale 1:50 at A1

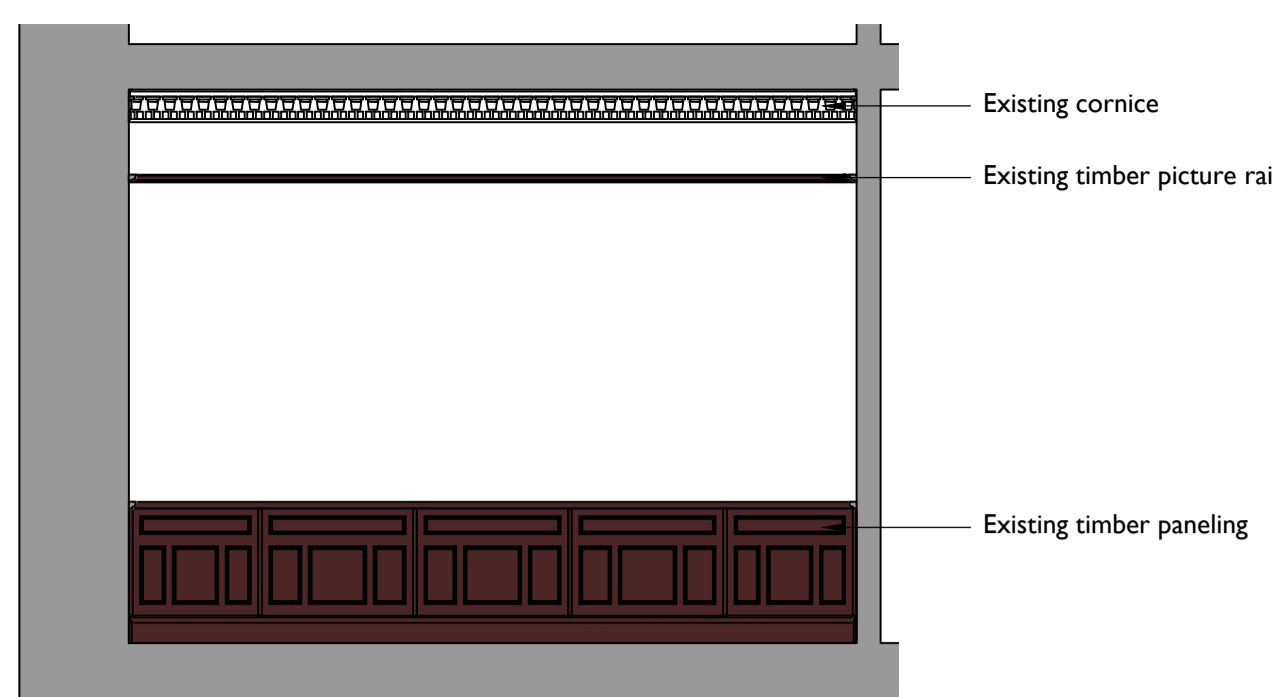

003 Existing Kitchen to Living Room Wall  
 Scale 1:50 at A1

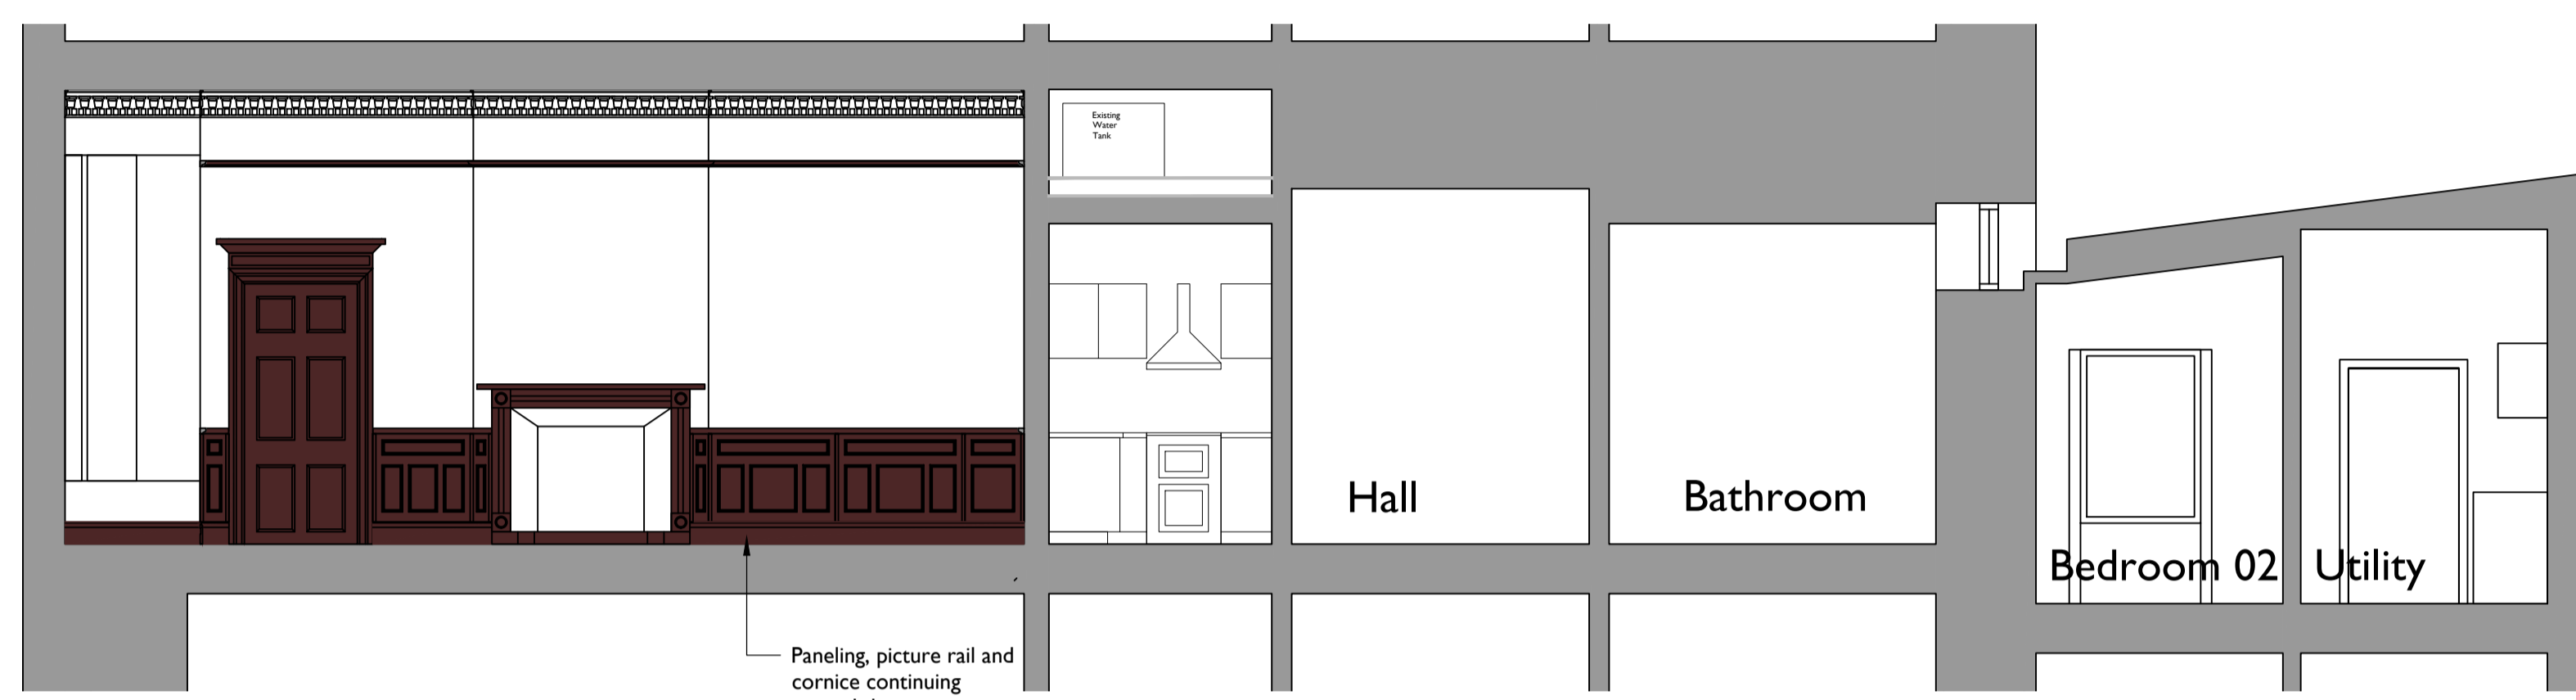

004 Full Flat Section  
 Scale 1:50 at A1