



SANDERSON BORLAND

Notes:
 Drawings are based on survey data and may not accurately represent what is physically present.
 Do not scale from this drawing. All dimensions are to be verified on site before proceeding with the work.
 All dimensions are in millimeters unless noted otherwise.
 Sanderson Borland shall be notified in writing of any discrepancies.

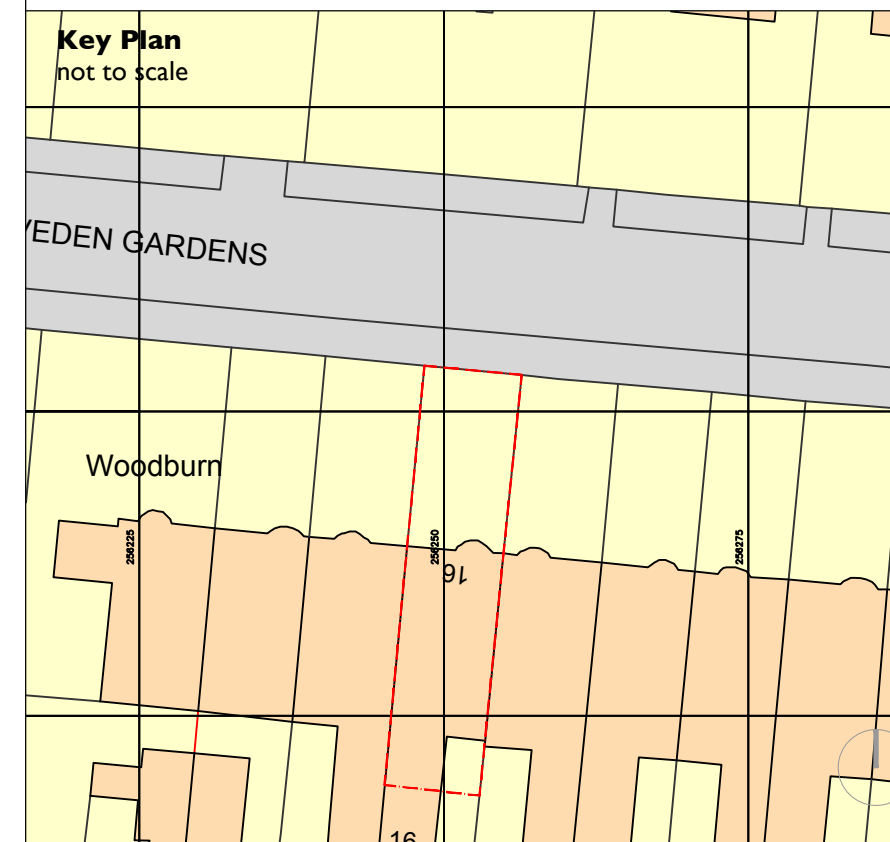


Notes:

- All existing structure has been shown with a gray hatch.
- All proposed new works shown with a yellow hatch
- All proposed removals have been shown with a red dash
- Site Boundary Line

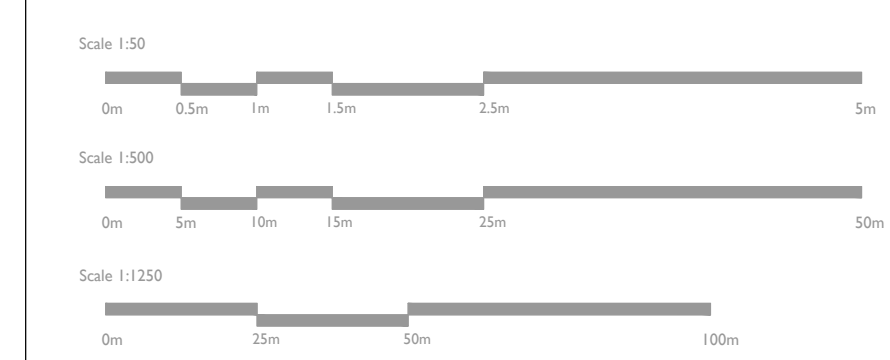

A	18/12/2023	ED	DB	ISSUED TO GCC
First Issue	30/11/2023	ED	DB	ISSUED FOR CLIENT APPROVAL
ISSUE	DATE	DRAWN	CHECKED	DESCRIPTION
CLIENT	ANDREA KIRKWOOD			
PROJECT	16A CLEVEDEN GARDENS INTERNAL ALTERATIONS			
DRAWING TITLE	EXISTING FLOOR PLAN			
SIZE & SCALE	A1 1:50 1:500 1:1250			
DRAWING STATUS	LISTED BUILDING APPLICATION			
JOB NUMBER	040			
DRAWING NO.	040-A-100-01-E			
REVISION	A			

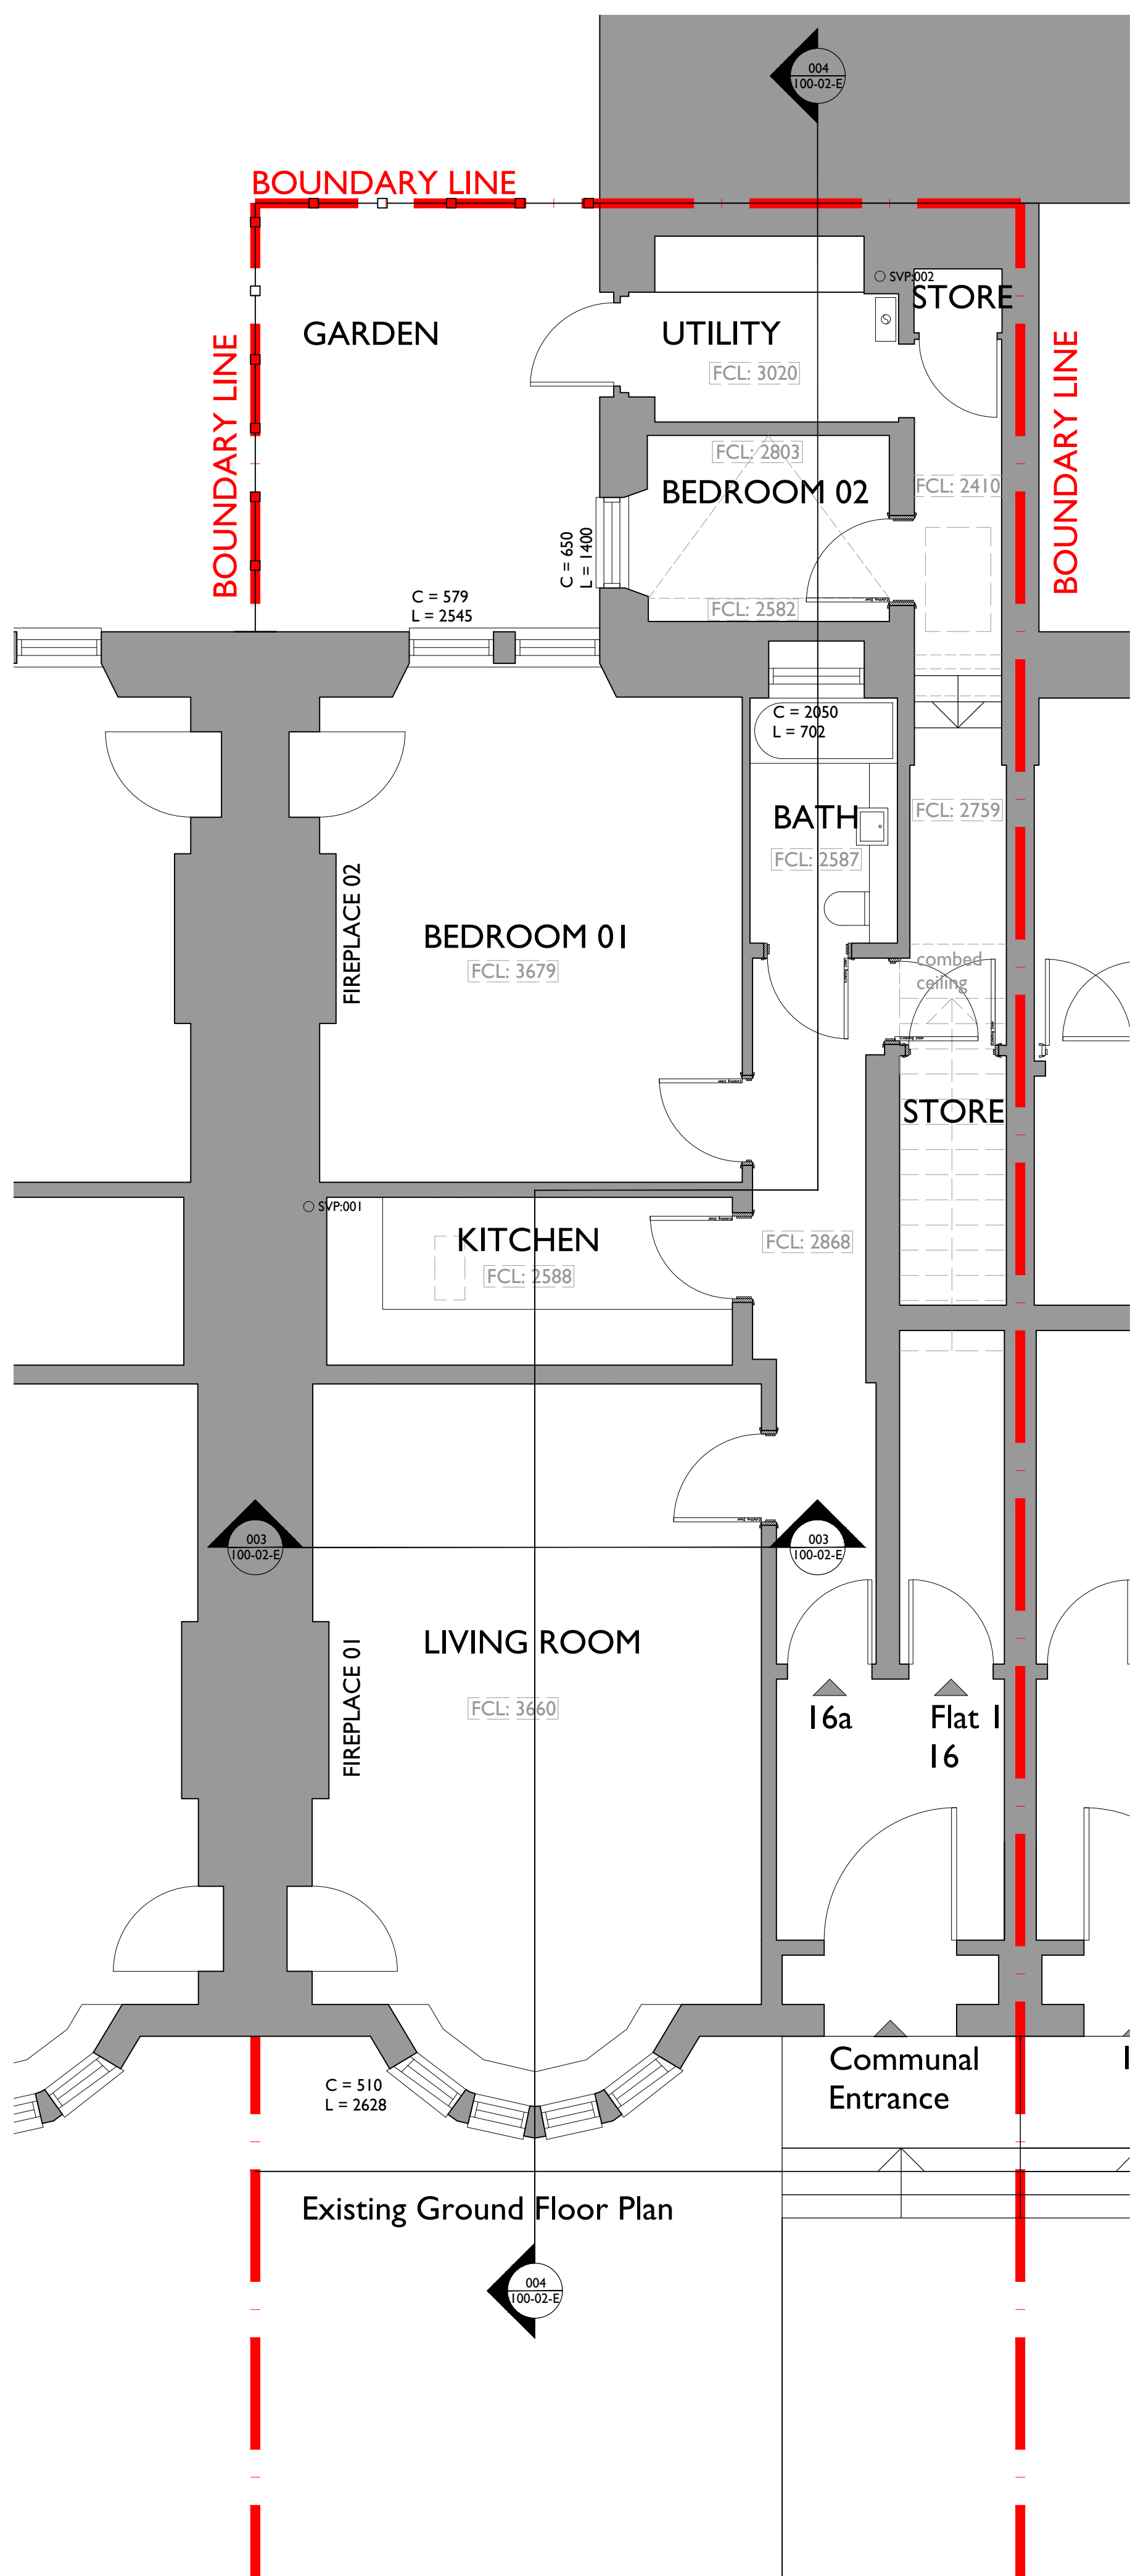

001 Existing Plan
 Scale 1:50 at A1



002 Front Elevation
 Scale 1:100 at A1



003 Rear Elevation
 Scale 1:100 at A1



004 Rear Elevation
 Scale 1:100 at A1



005 Living Room View One
 Scale 1:100 at A1



006 Living Room View Two
 Scale 1:100 at A1




007 Fireplace 001
 Scale 1:100 at A1



008 Kitchen
 Scale 1:100 at A1




009 Bedroom 2
 Scale 1:100 at A1

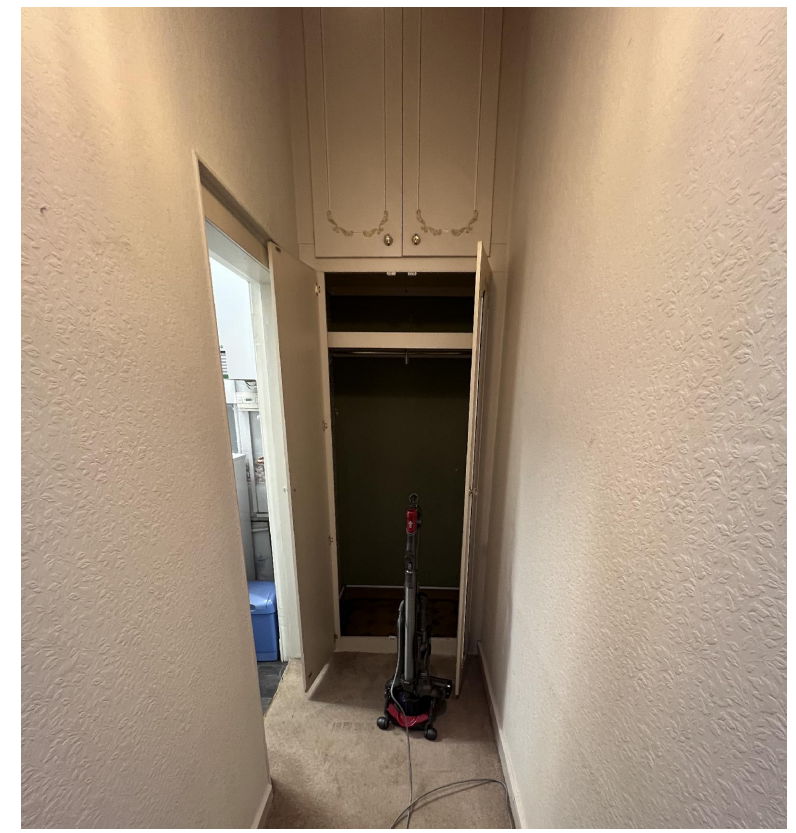


010 Store next to Utility
 Scale 1:100 at A1




011 Utility View One
 Scale 1:100 at A1

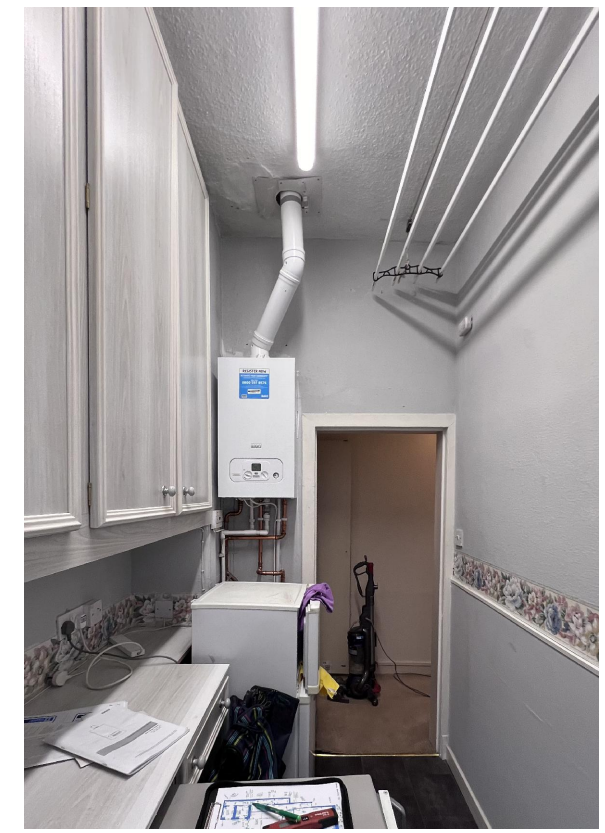

011 Utility View One
 Scale 1:100 at A1

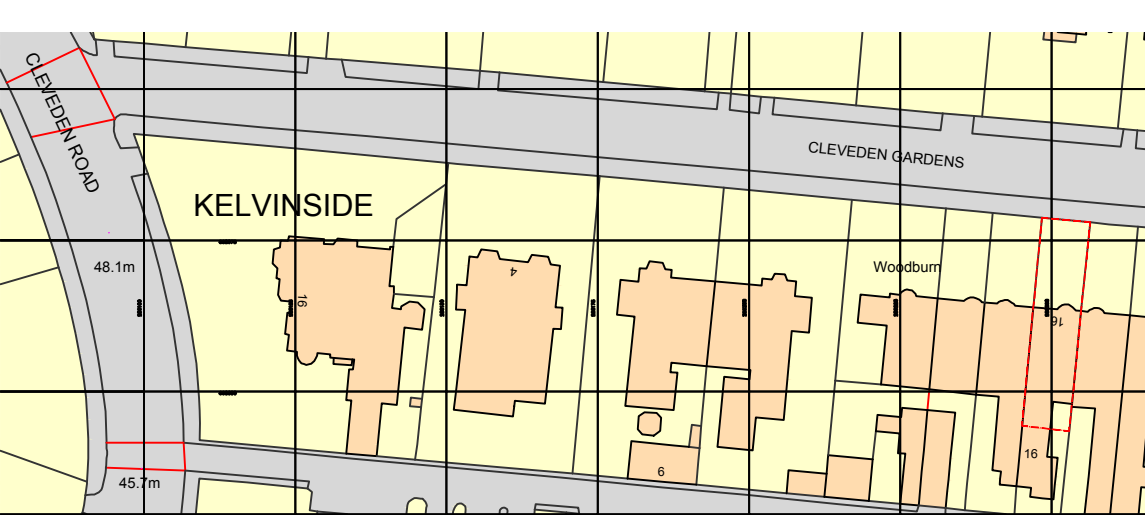

012 Block Plan
 Scale 1:500 at A1

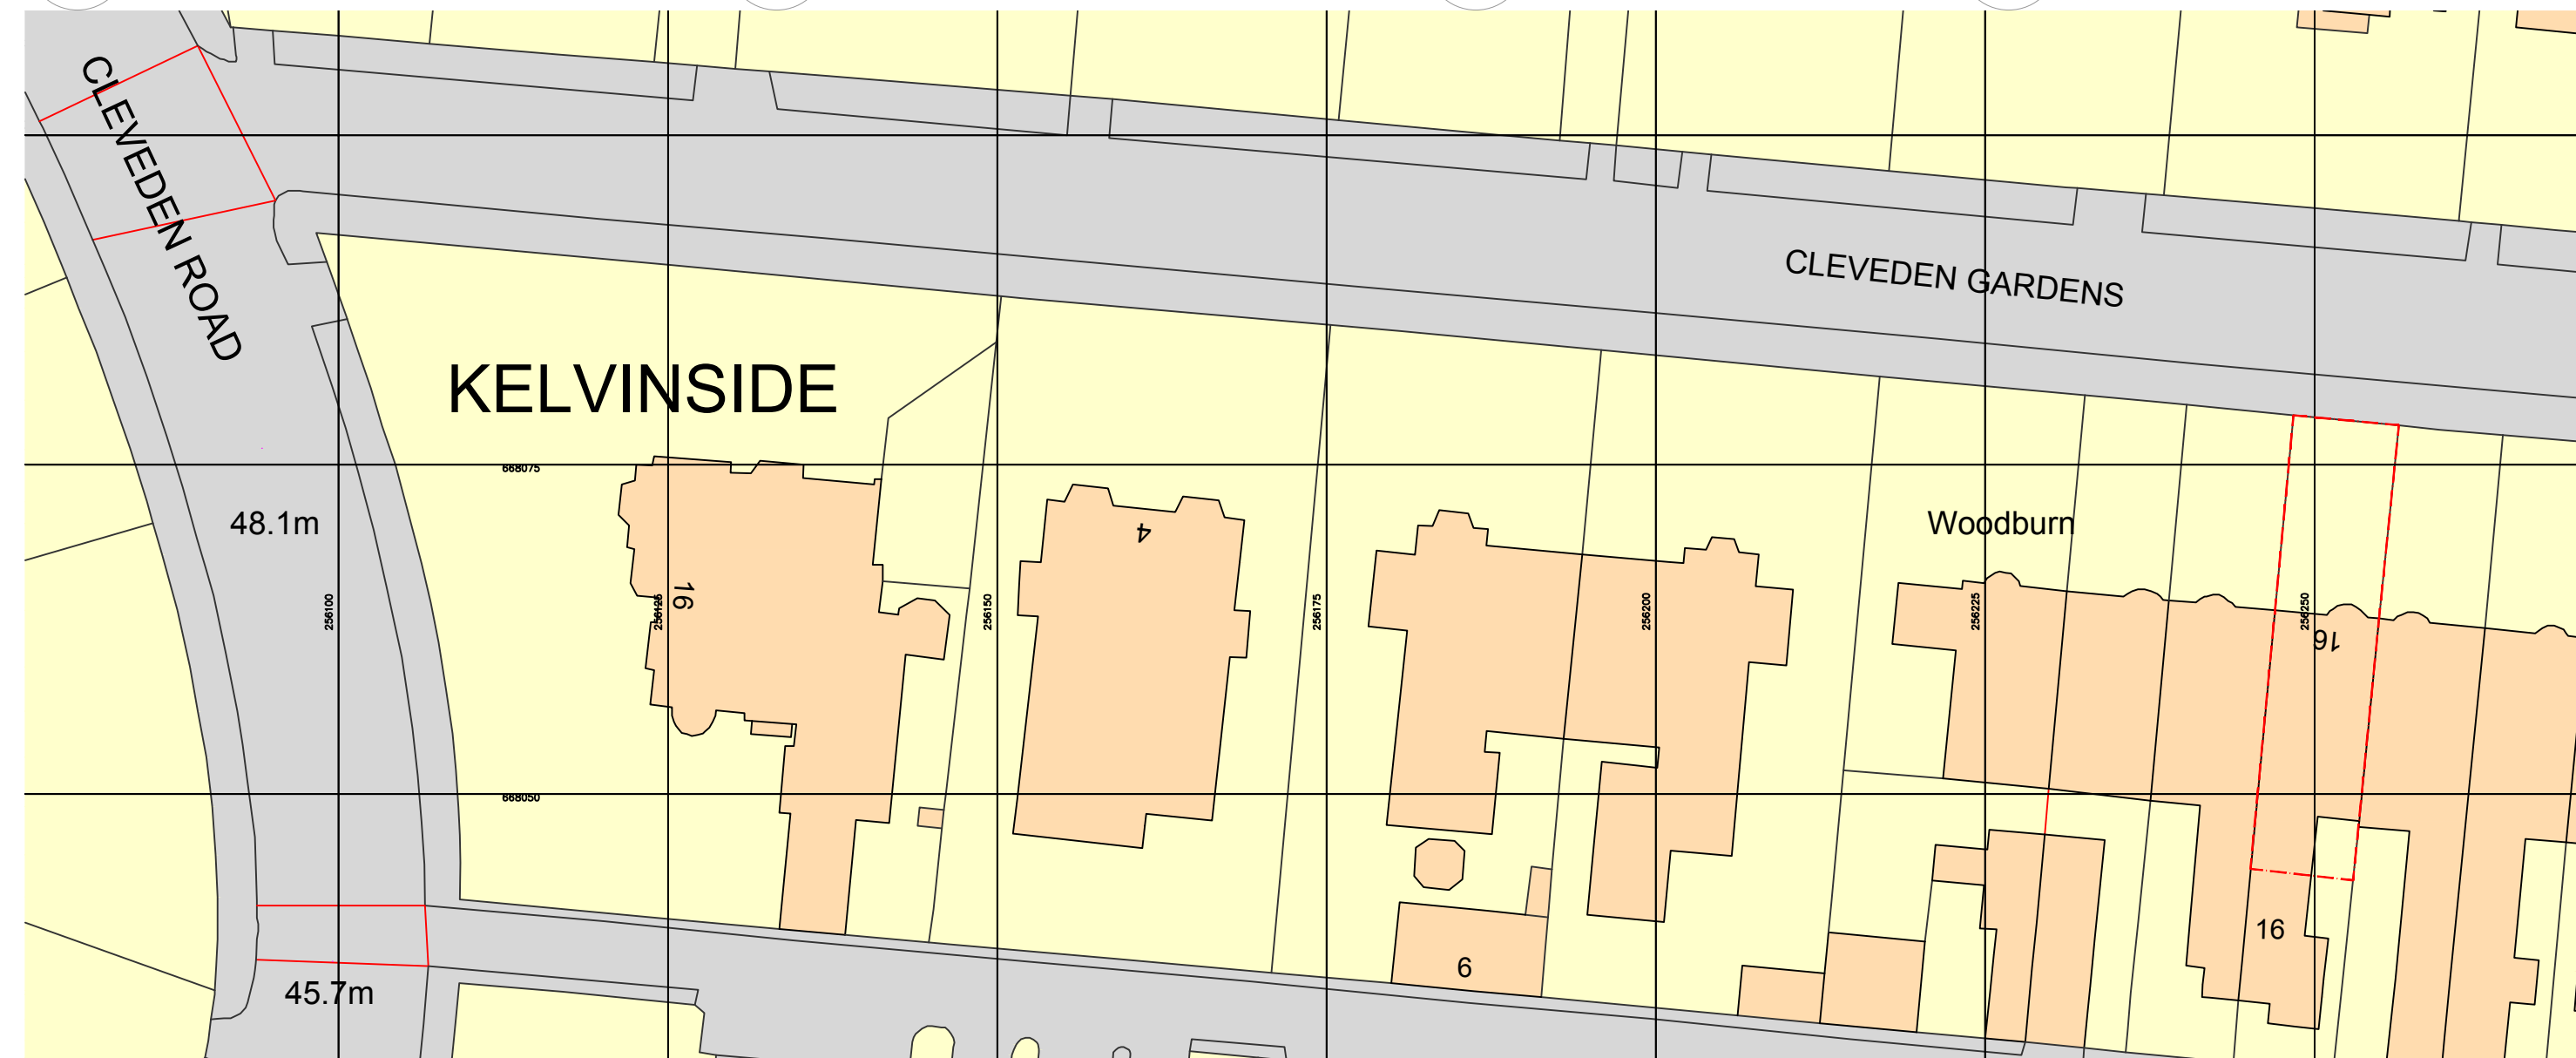

013 Location Plan
 Scale 1:1250 at A1