


PROPOSALS AT
30 LANGSIDE DRIVE
GLASGOW

SCALE 1:200
DWG NO. 28033/20A

PROPOSED
SITE PLAN

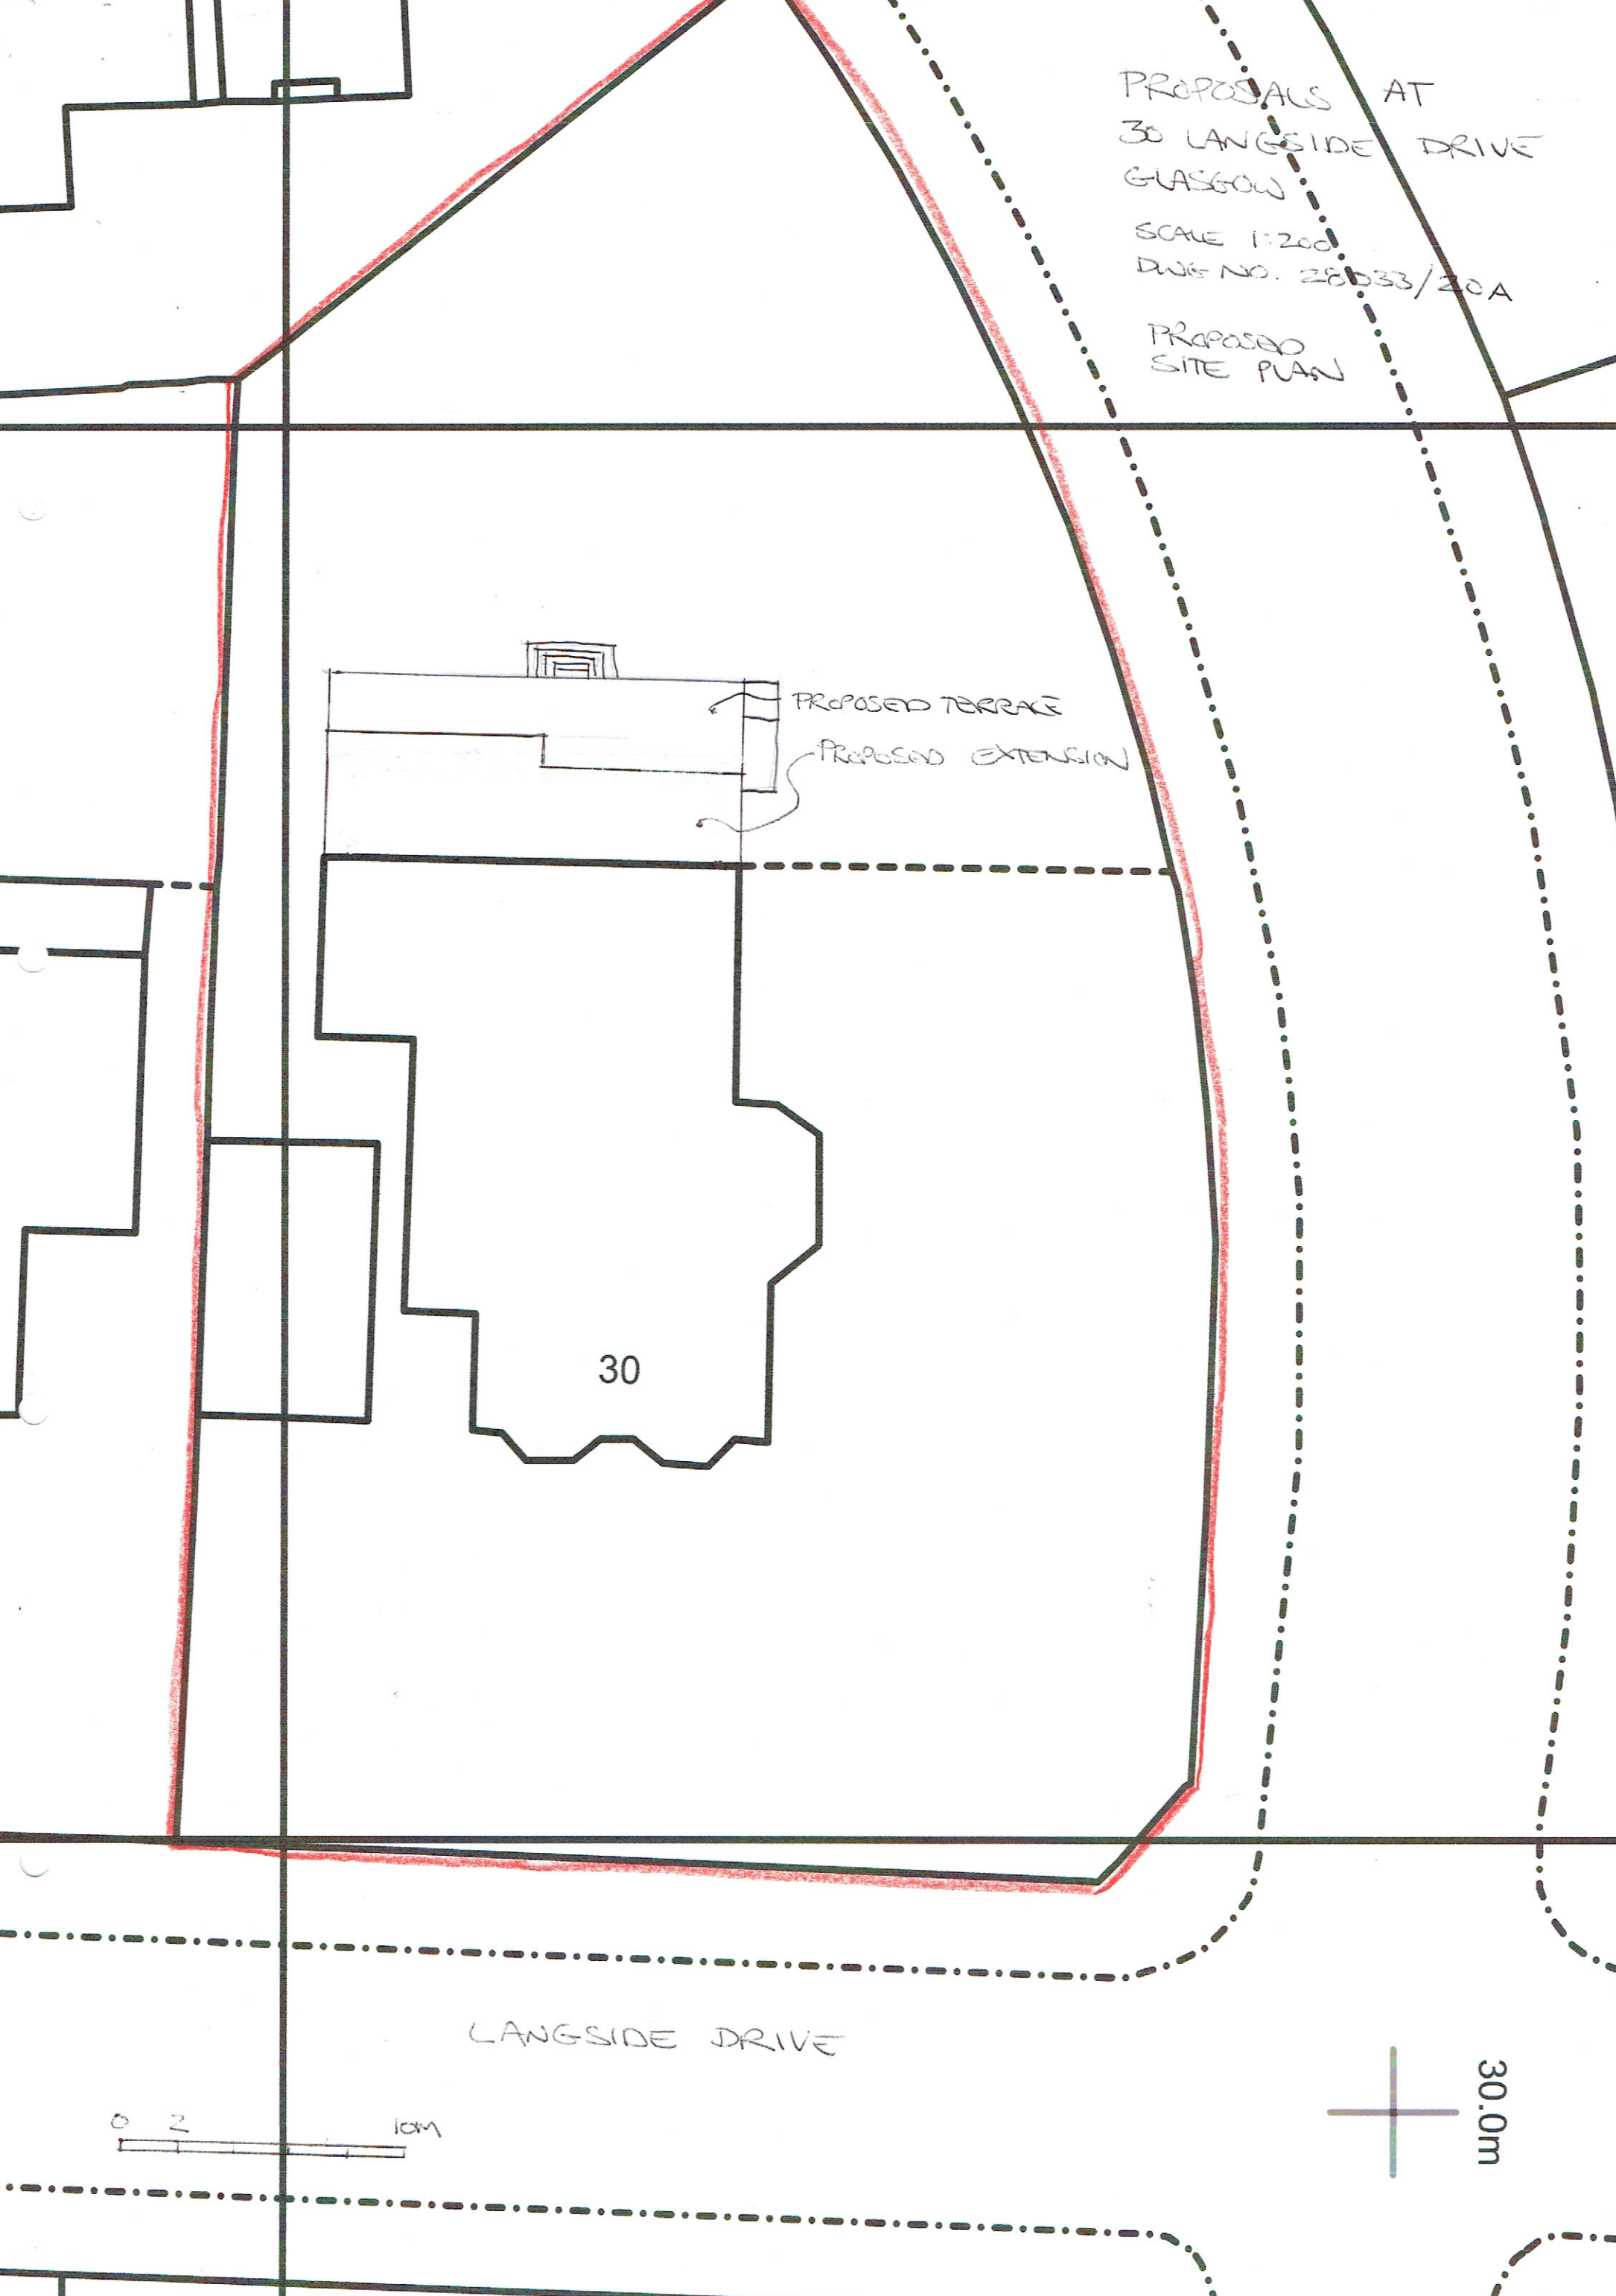

30

PROPOSED TERRACE

PROPOSED EXTENSION

LANGSIDE DRIVE

