


Recent revision history	#	Status	Description	Date
A	For Review	STAGE 3		04/08/23
B	For Review	STAGE 4 - 90%		29/09/23
C	For Tender	STAGE 4 - 100%		23/10/23
D	For Tender	STAGE 4 - Revision		03/11/23

Notes
 Copyright © Woods Bagot 2018
 All Rights Reserved
 No material may be reproduced without prior permission
 Contractor must verify all dimensions on site before commencing work or preparing shop drawings.
 Do not scale drawings.

- LEGEND**
- IN ABEYANCE
 - TENANCY BOUNDARY LINE
 - EXISTING WALLS, FLOORS AND STRUCTURE
 - NEW WALLS, FLOORS AND STRUCTURE
 - OUT OF SCOPE
 - SPOT COORDINATE
 - FFL FINISH FLOOR LEVEL
 - DOOR DESIGNATOR TAG
- ROOM** ROOM NAME
 XX00 ROOM LEVEL AND NUMBER
 LL - LOWER LEVEL
 UL - UPPER LEVEL
- Movement Joints

NOTES
General:
 1. THIS PLAN IS CURRENT AS PER REVISION DATE AND IS INDICATIVE ONLY
 2. ALL DIMENSIONS, RLS AND SERVICES LOCATIONS, BOTH VERTICAL AND HORIZONTAL, SHOWN ON DRAWINGS MUST BE CONFIRMED ON SITE PRIOR TO COMMENCING ANY WORKS. ANY DISCREPANCIES MUST BE ADVISED IMMEDIATELY.
 3. TO BE READ IN CONJUNCTION WITH CONSULTANT DRAWING PACKAGES
 4. UNLESS OTHERWISE NOTED, FFE INDICATIVE ONLY. REFER TO CONSULTANT LAYOUT AND SPECIFICATION.

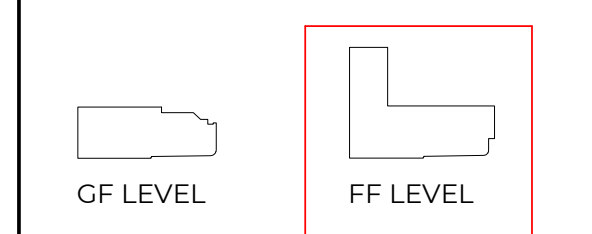

Project
NIKE GLASGOW


Client
NIKE

Issuer
W-B
WOODS BAGOT

Project number 441047
 Checked GV Approved AL
 Size check 25mm
 Sheet size A1 Scale 1:100

Sheet title
Floor Plan - First Floor Level - Existing

Sheet number **A-4021**
 Status **FOR TENDER**
 Revision **D**

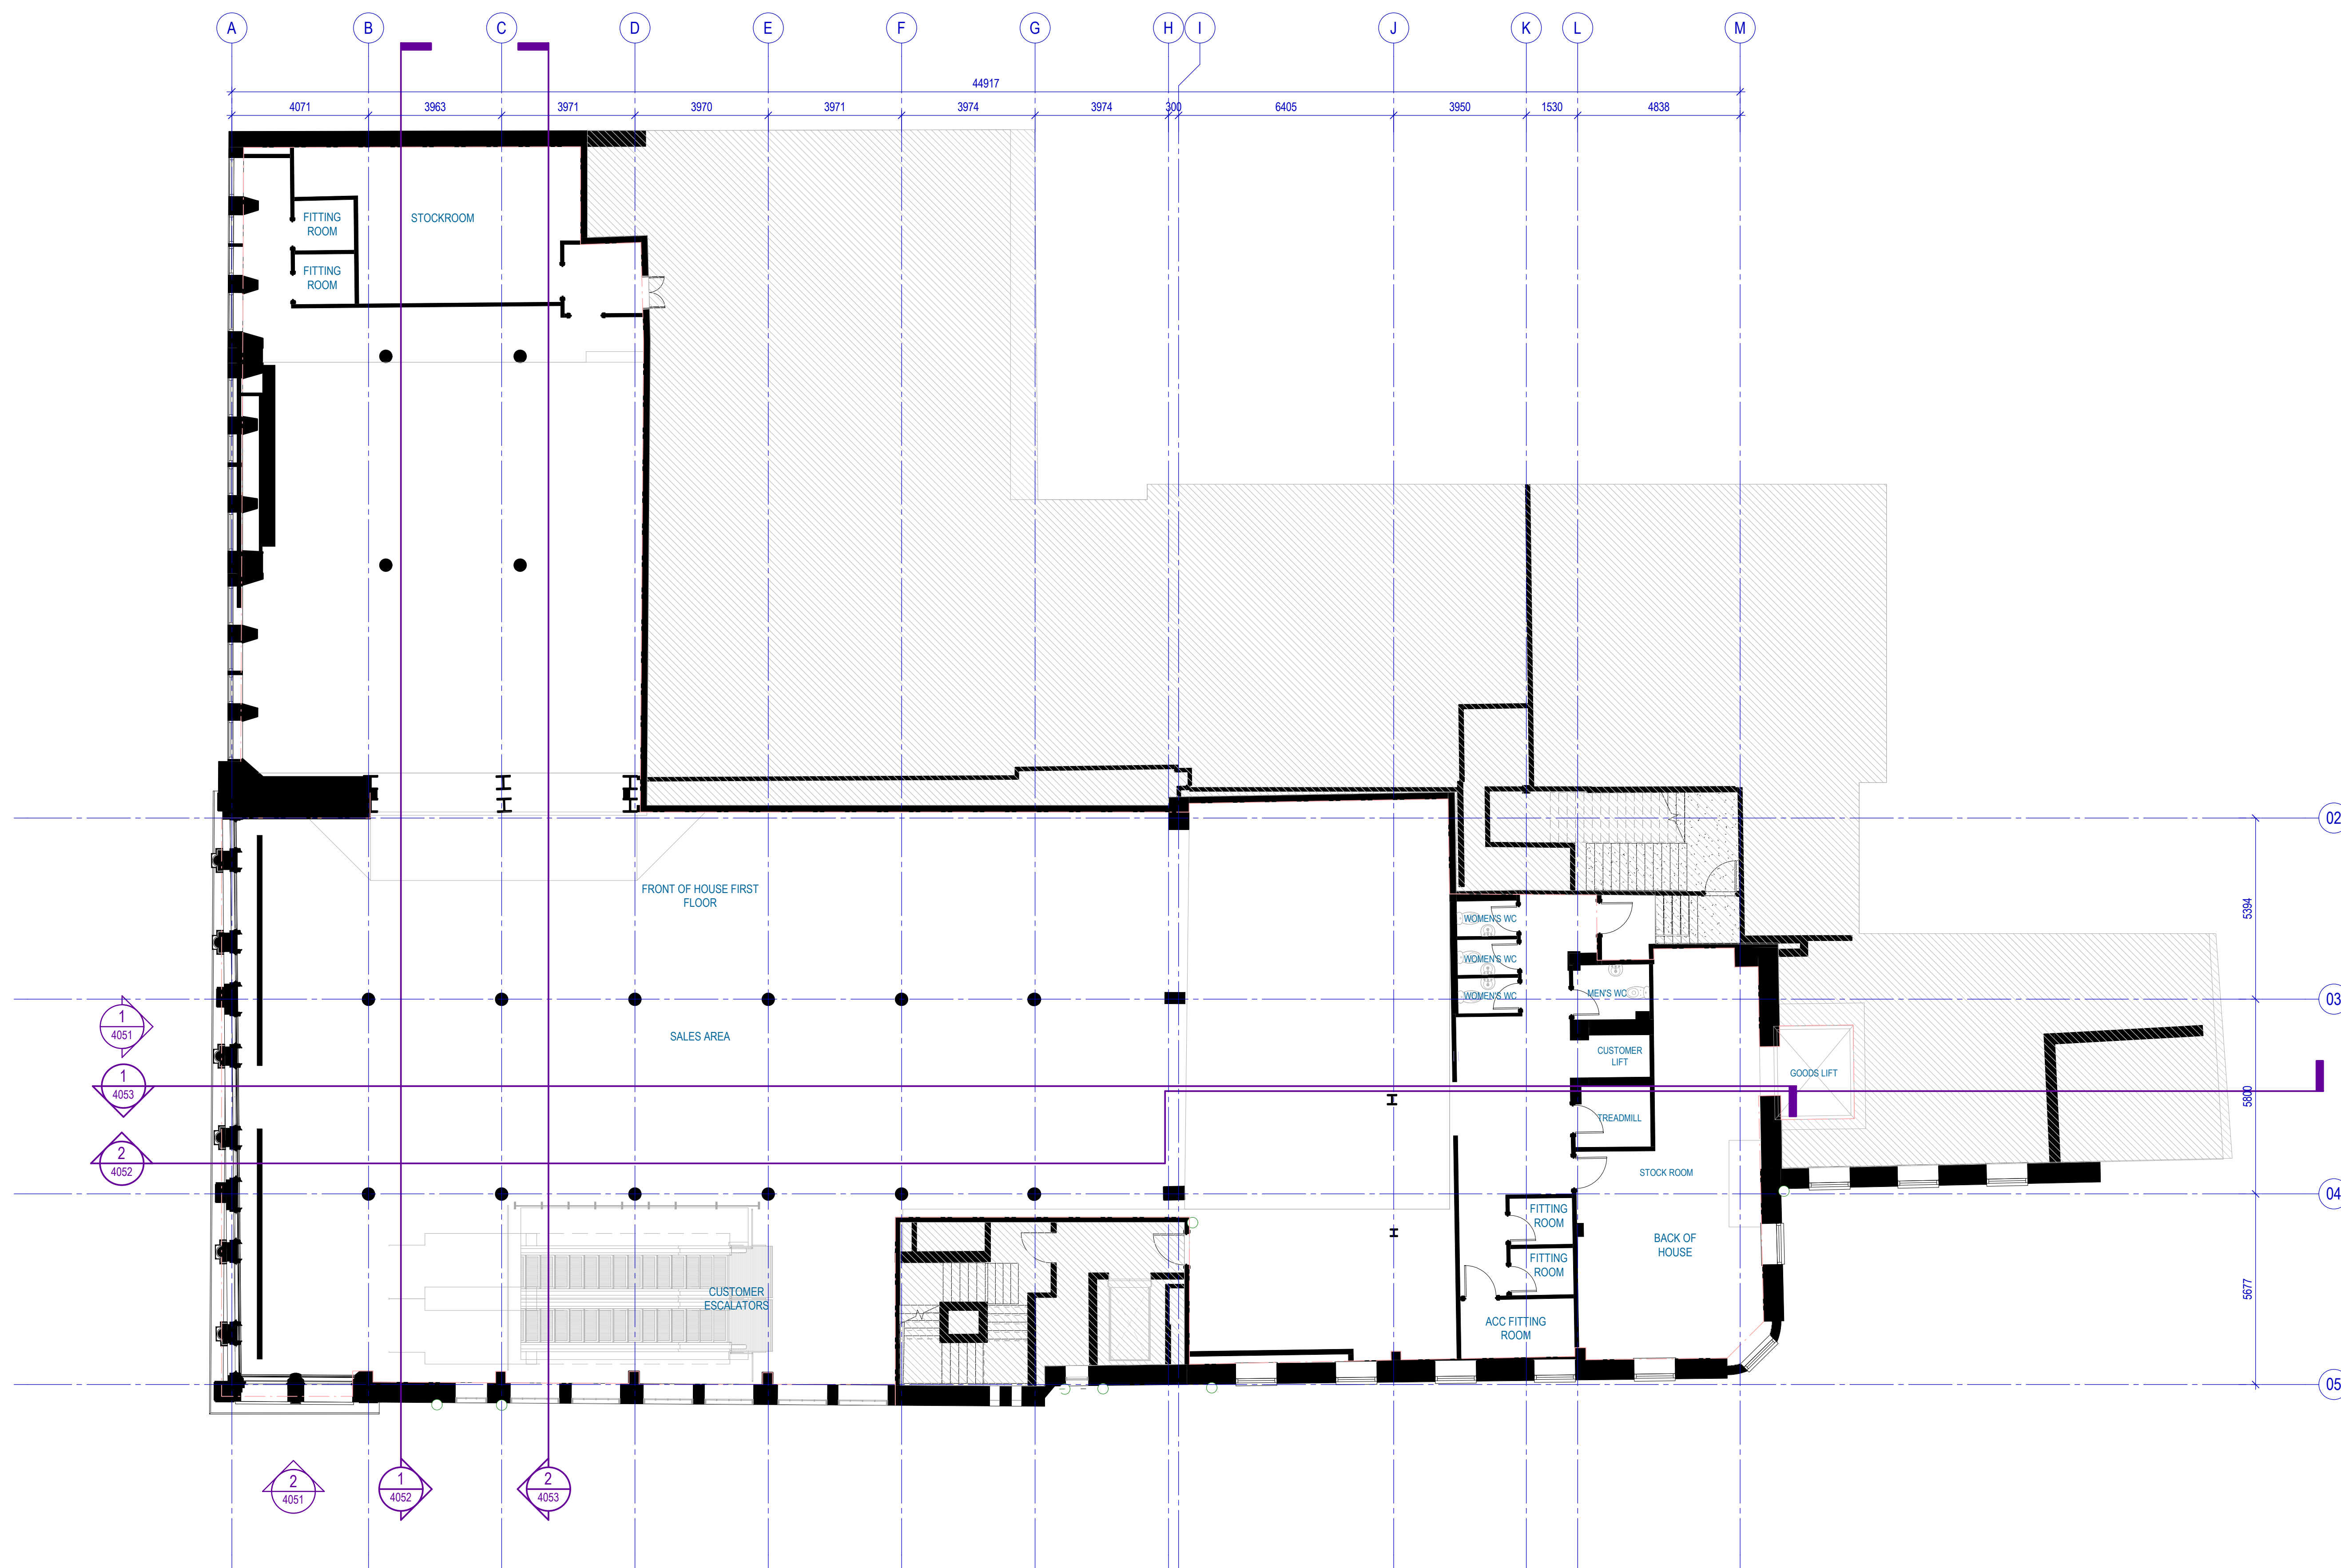

1 Floor Plan - First Floor Level - Existing
 SCALE 1 : 100