
 


Recent revision history	#	Status	Description	Date
A	For Review	STAGE 4 - 90%		29/09/23
B	For Tender	STAGE 4 - 100%		23/10/23
C	For Tender	STAGE 4 - Revision		03/11/23

Notes
 Copyright © Woods Bagot 2018
 All Rights Reserved
 No material may be reproduced without prior permission
 Contractor must verify all dimensions on site before commencing work or preparing shop drawings.
 Do not scale drawings.

LEGEND
 — SITE PLAN
 — Property Line

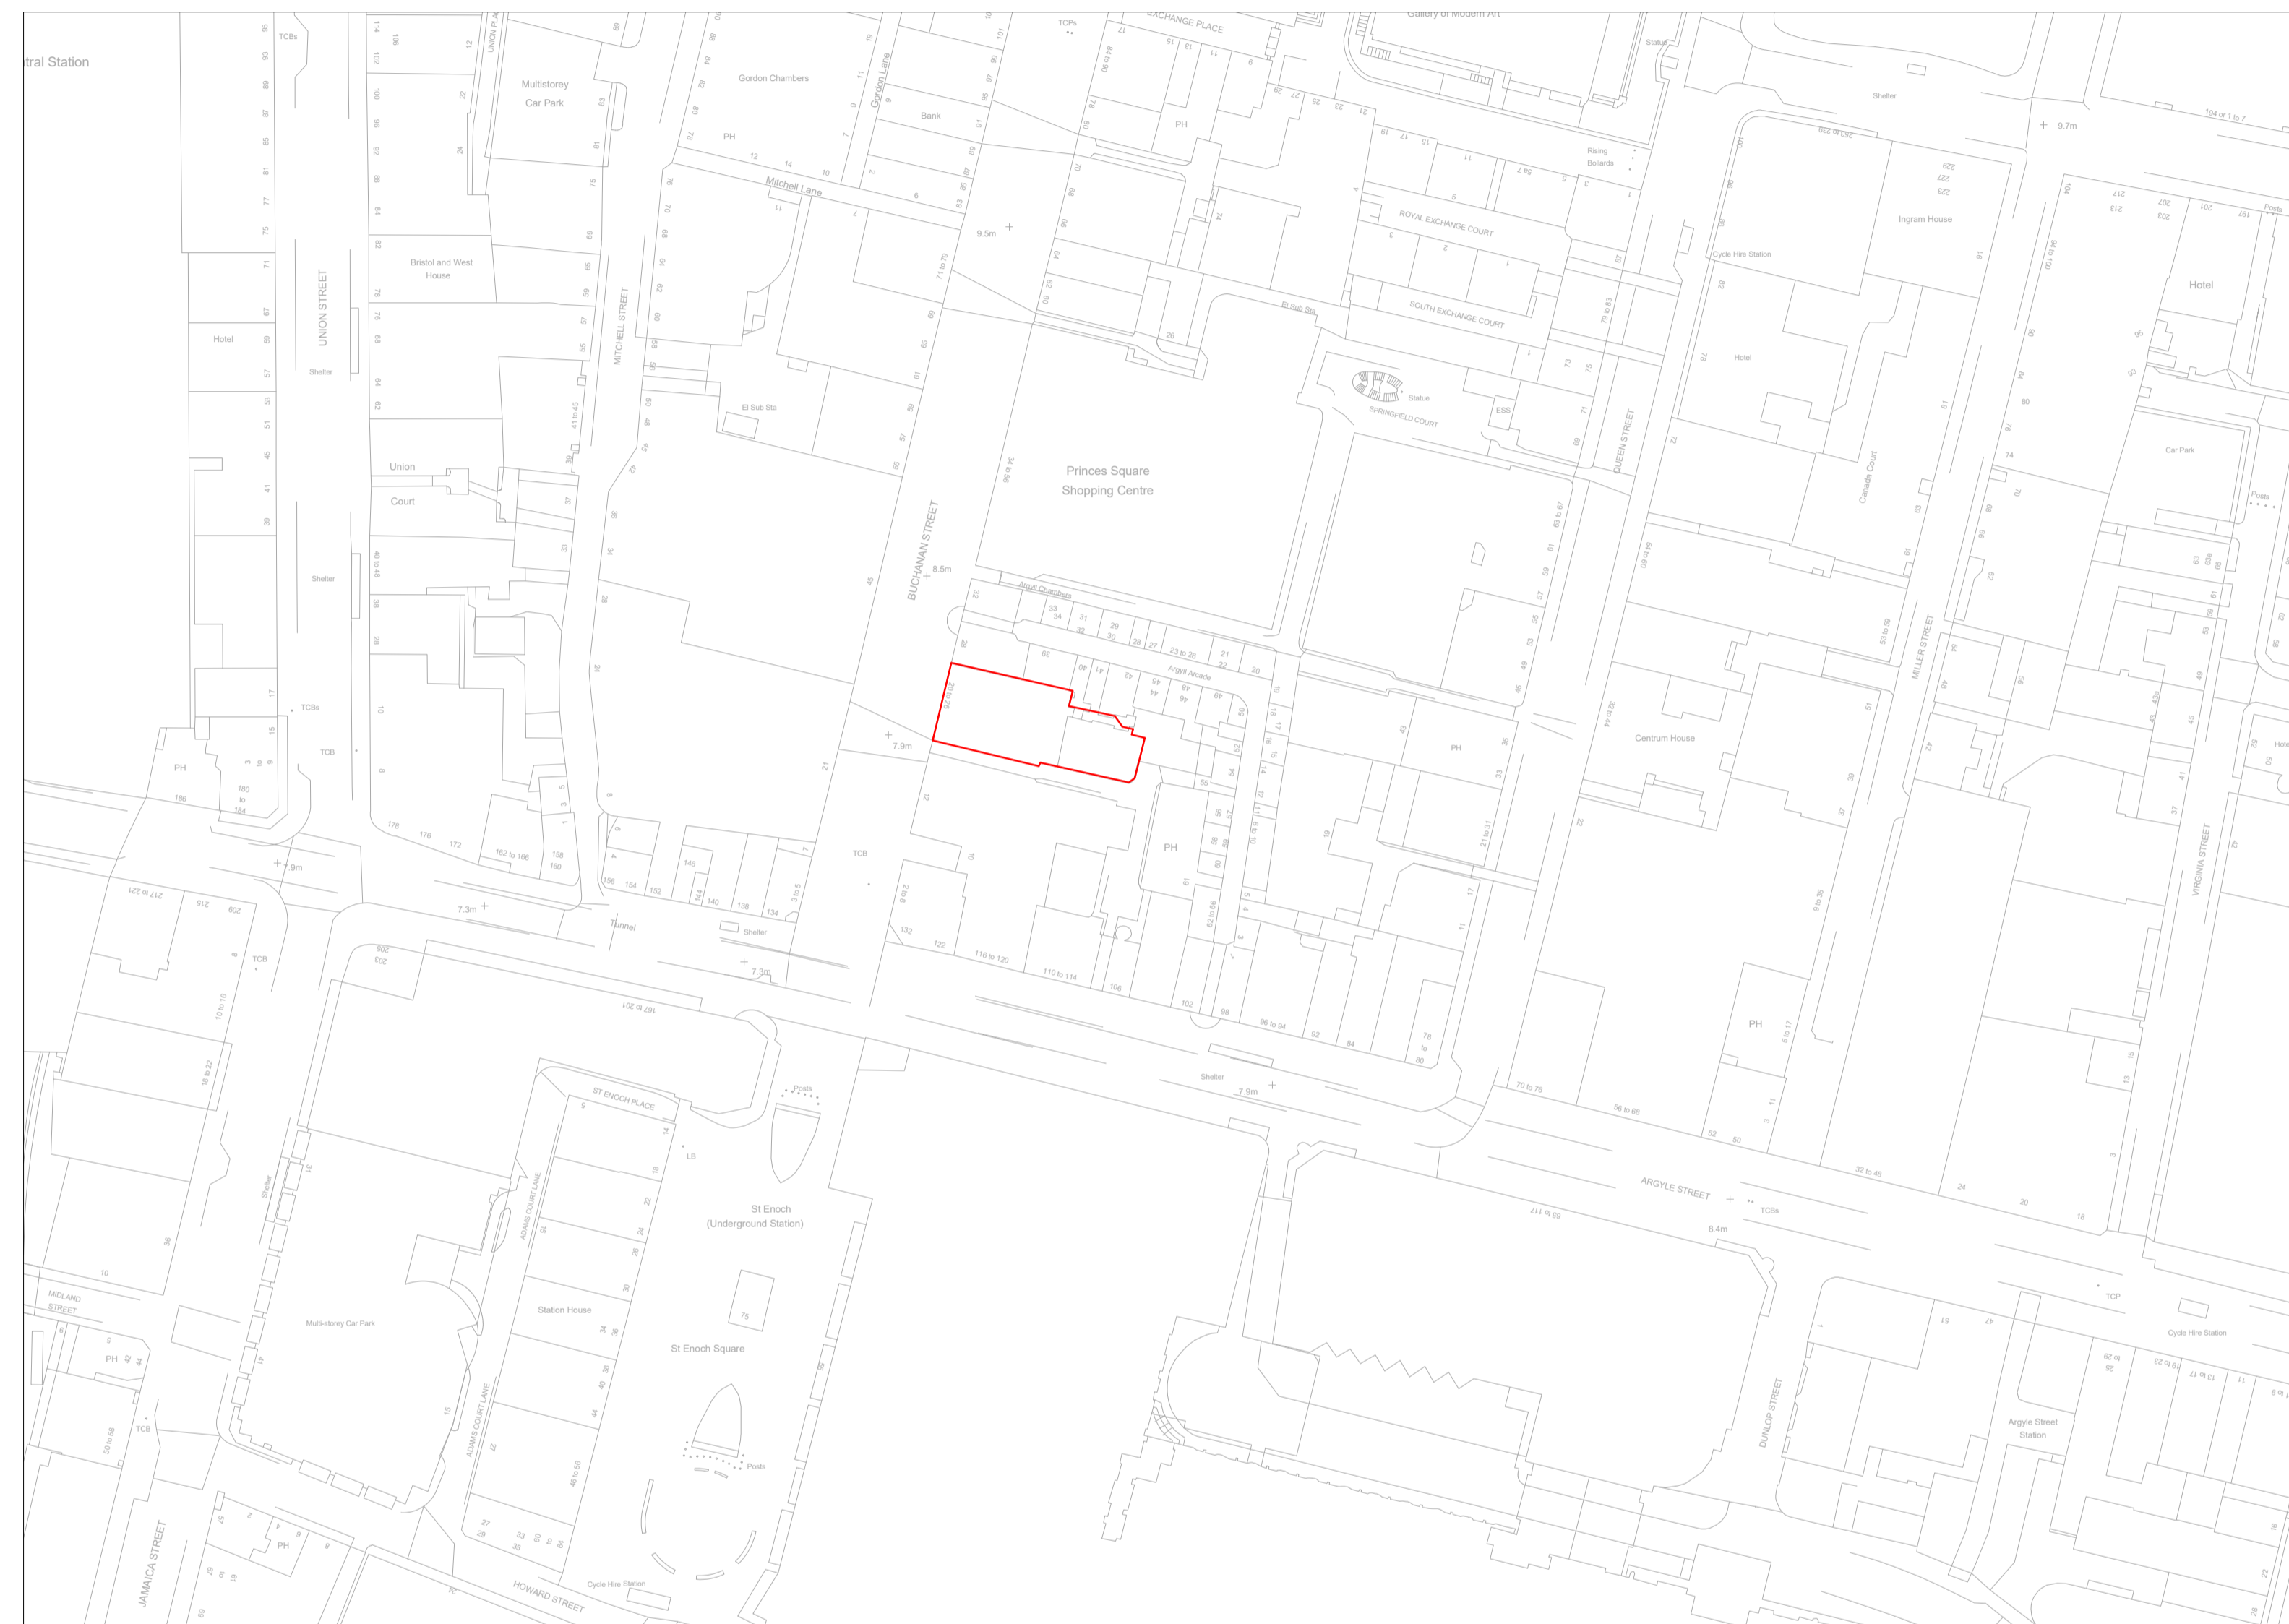

1 Location Plan
 SCALE 1 : 1250

Project
NIKE GLASGOW

Client
NIKE

Issuer
W-B
WOODS BAGOT

Project number	441047	Size check	25mm
Checked	GV	Approved	AL
Sheet size	A1	Scale	As indicated

Sheet title

Location Plan

Sheet number
A-1101
 Status
FOR TENDER

Revision
C