




EXISTING FRONT ELEVATION 1:100
29 Beaufort Road, Fleet

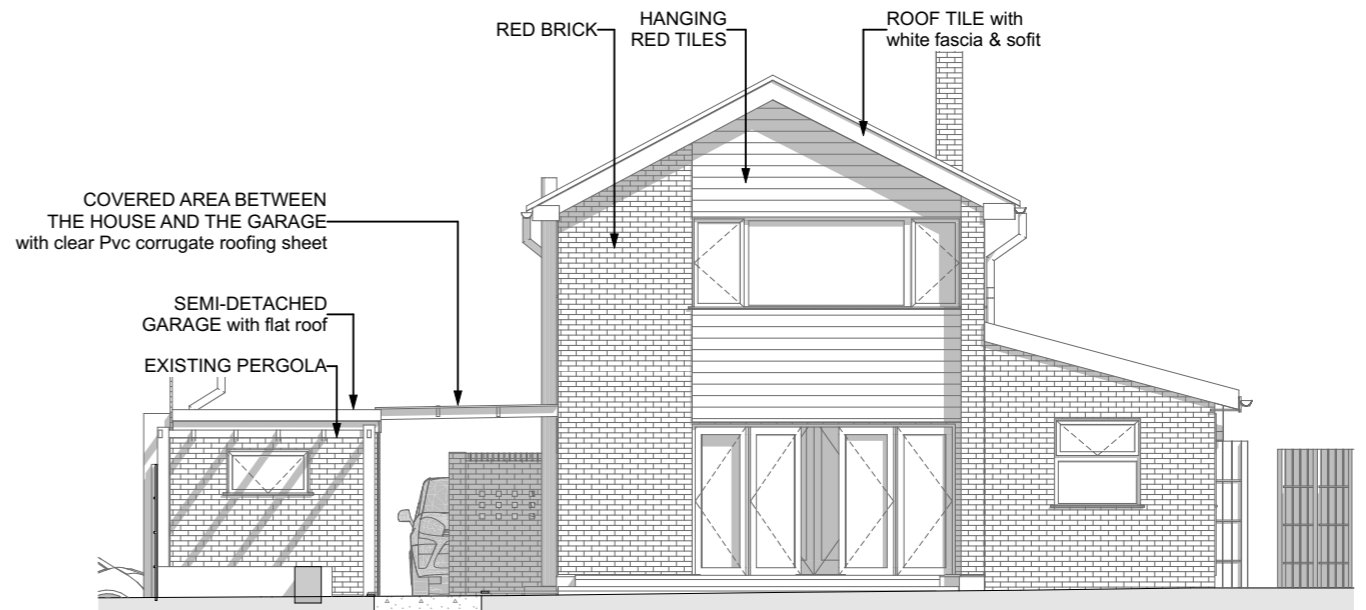

EXISTING REAR ELEVATION 1:100
29 Beaufort Road, Fleet

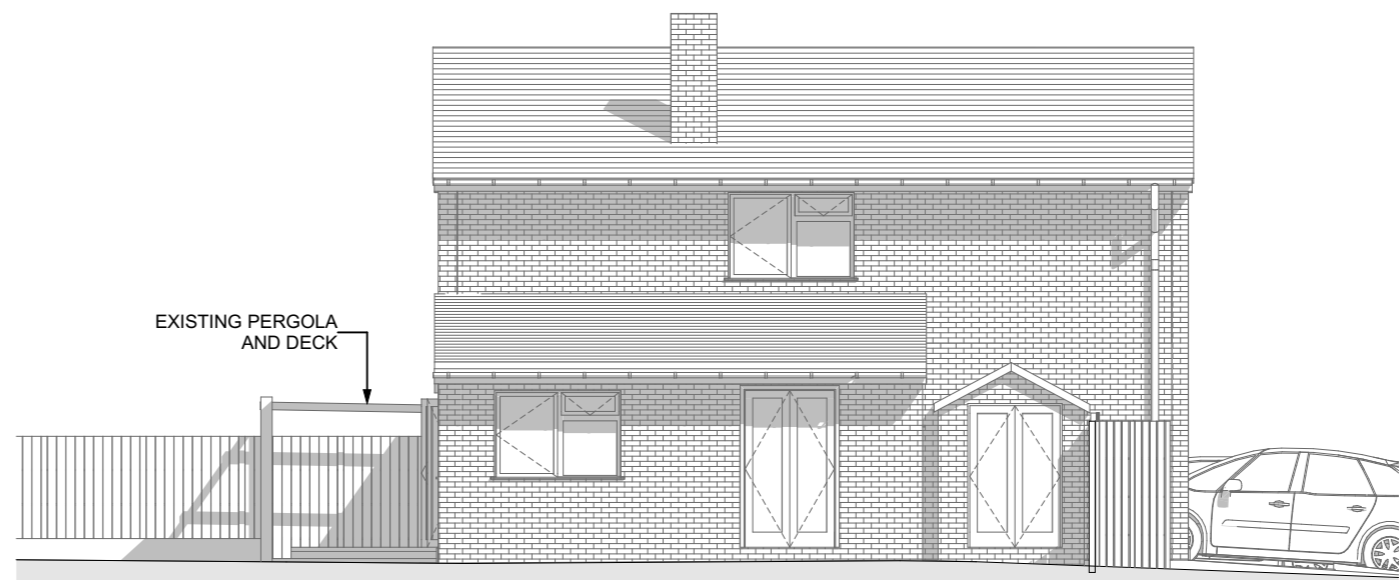

EXISTING SIDE ELEVATION 1:100
29 Beaufort Road, Fleet

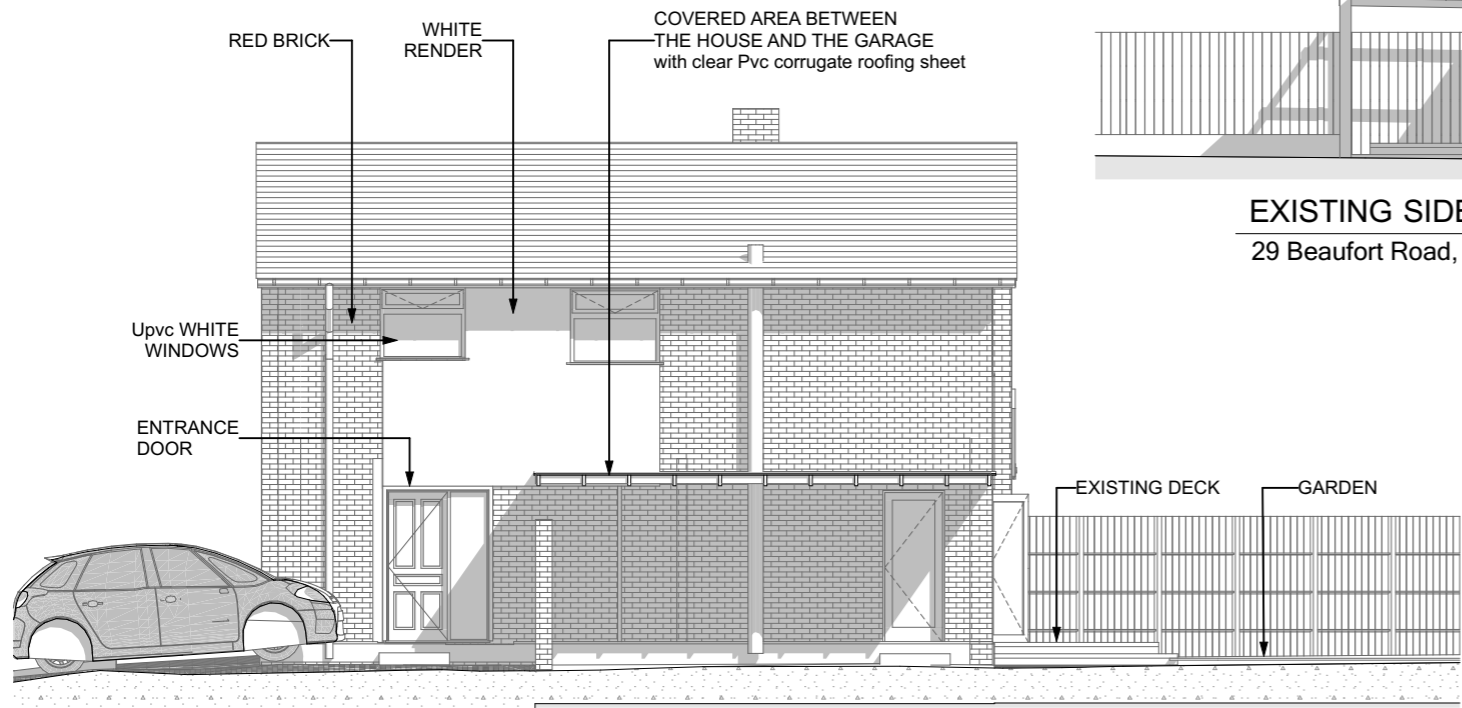

EXISTING SIDE SECT- ELEVATION 1:100
29 Beaufort Road, Fleet



Date	Change ID	Change Name	Transmittal Set ID

Revision Details:
Site address: 29 Beaufort Road, Church Crookham, Fleet Hampshire GU52 6AZ

Project name: 29 BEAUFORT ROAD-FLEET

Drawing Title: EXISTING ELEVATIONS

Client: Lisa & Simon Smith

Project Status: PLANNING APPLICATION

Scale: 1:100 @A3	Project No. 02-23	Dwg No. 0223-PL-05
Date: 11/16/2023	Drawn by: LL	Rev.