



**EXISTING ROOF**  
29 Beaufort Road, Fleet  
1:100

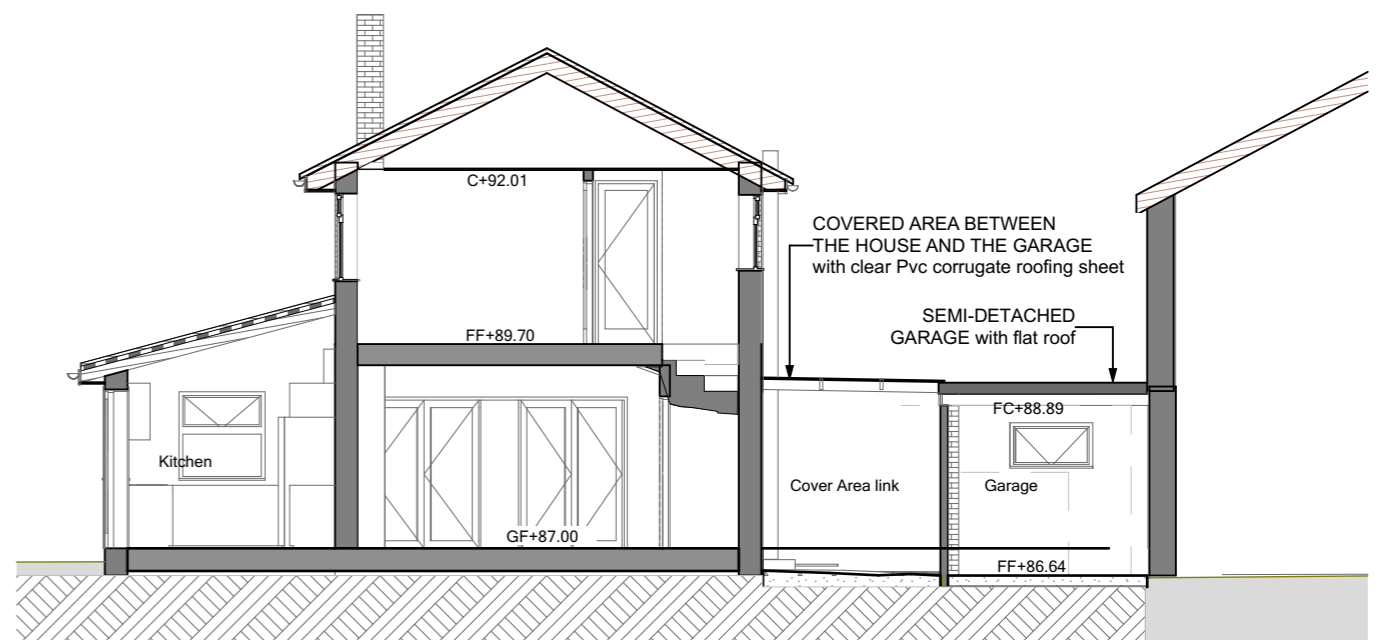

**SECTION 01-01**  
29 Beaufort Road, Fleet  
1:100

 

Date	Change ID	Change Name	Transmittal Set ID

Revision Details:  
Site address: 29 Beaufort Road, Church Crookham,  
Fleet Hampshire GU52 6AZ

Project name: 29 BEAUFORT ROAD-FLEET

Drawing Title:  
EXISTING ROOF PLAN AND SECTION

Client: Lisa & Simon Smith

Project Status: PLANNING APPLICATION

Scale: 1:100 @A3	Project No. 02-23	Dwg No. 0223-PL-04
Date: 11/16/2023	Drawn by: LL	Rev.