


Roof Plan 1:50

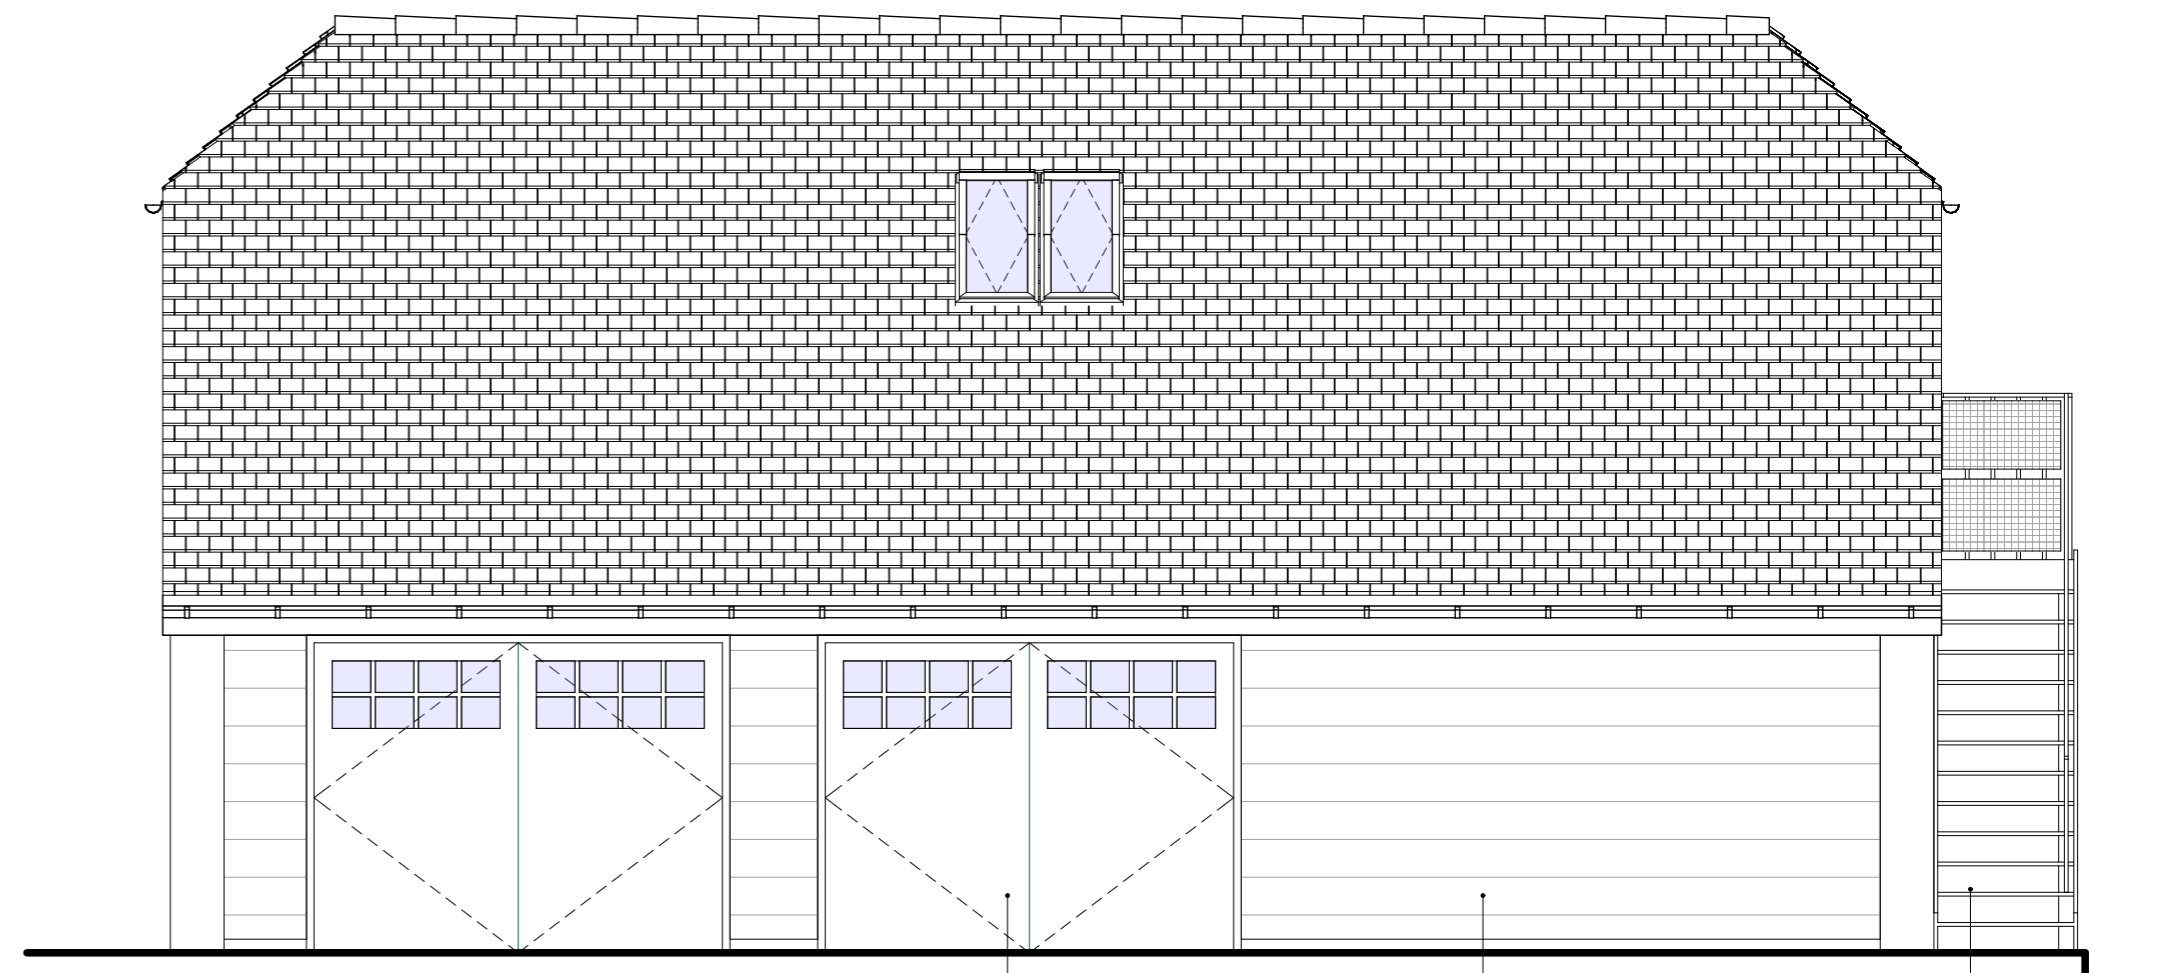


E-01 Existing 1:50


Timber garage doors

Timber ship lap boarding - paint finish

External metal staircase


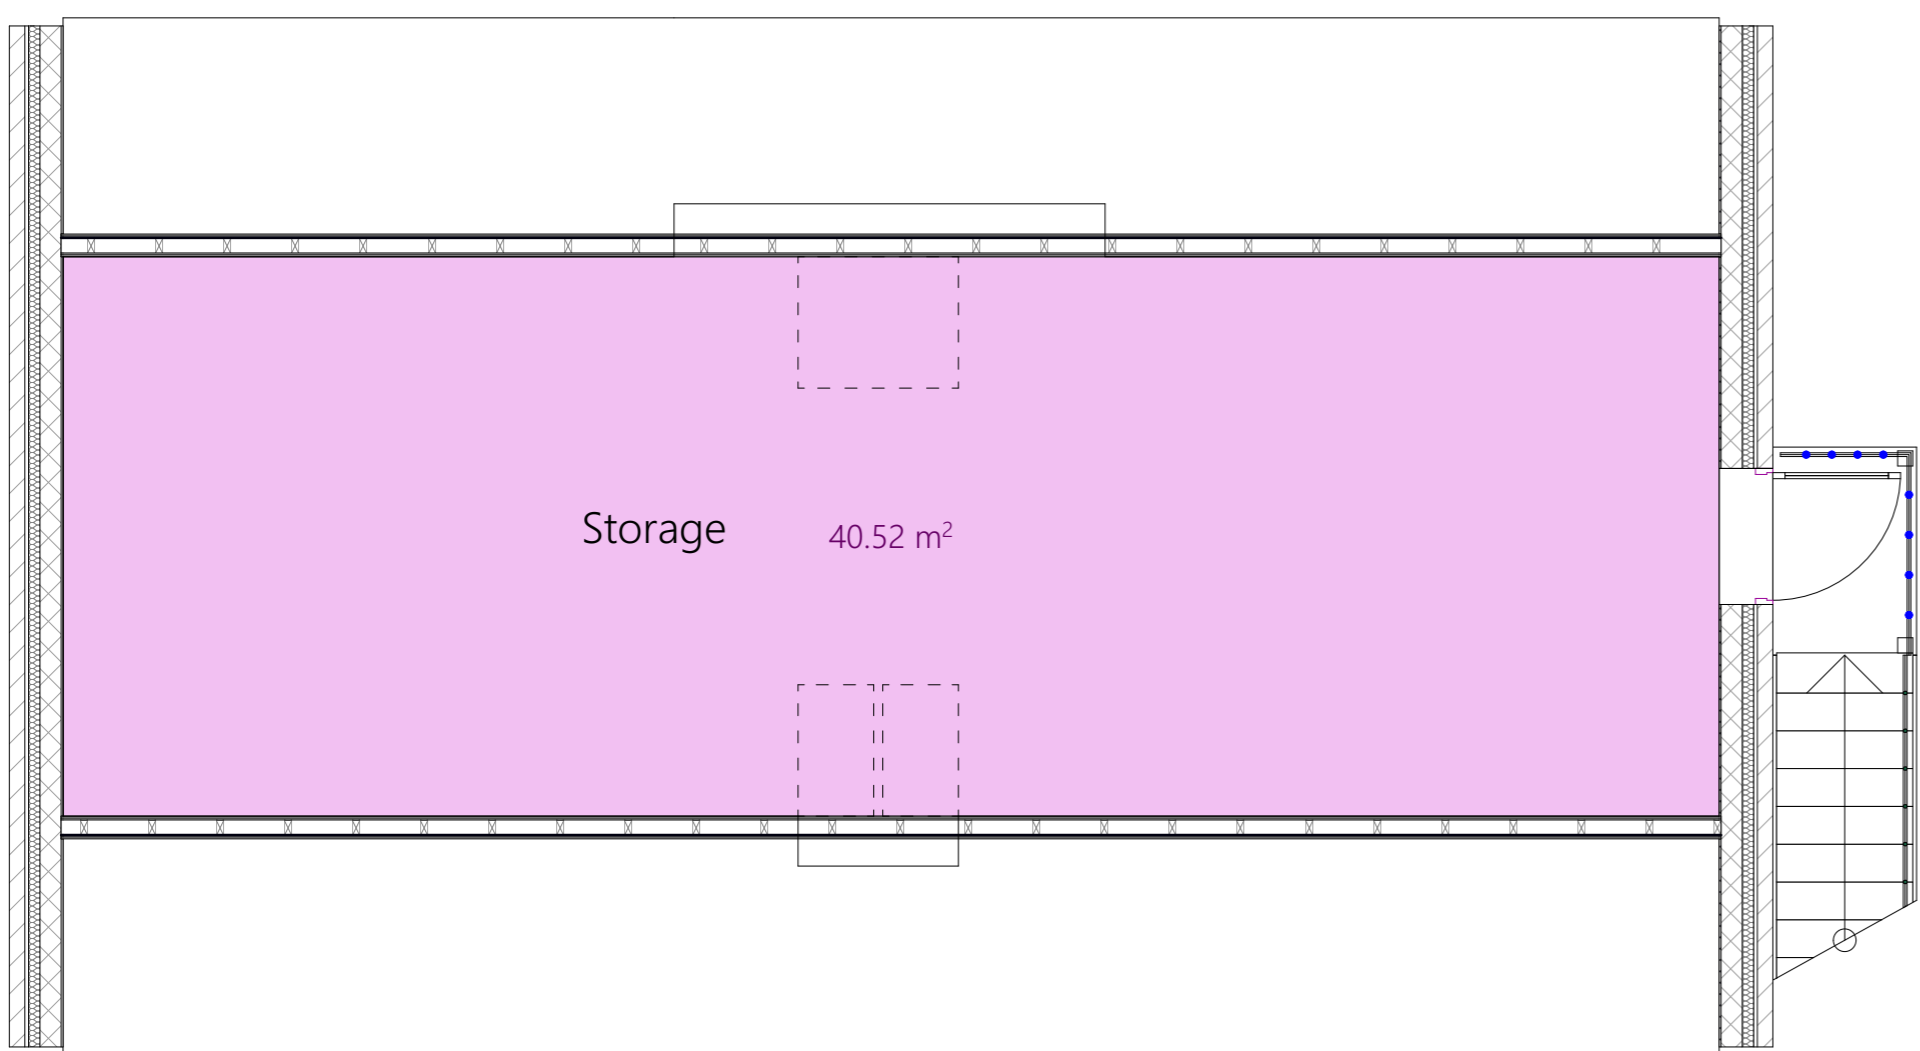


First Floor Plan - Existing 1:50

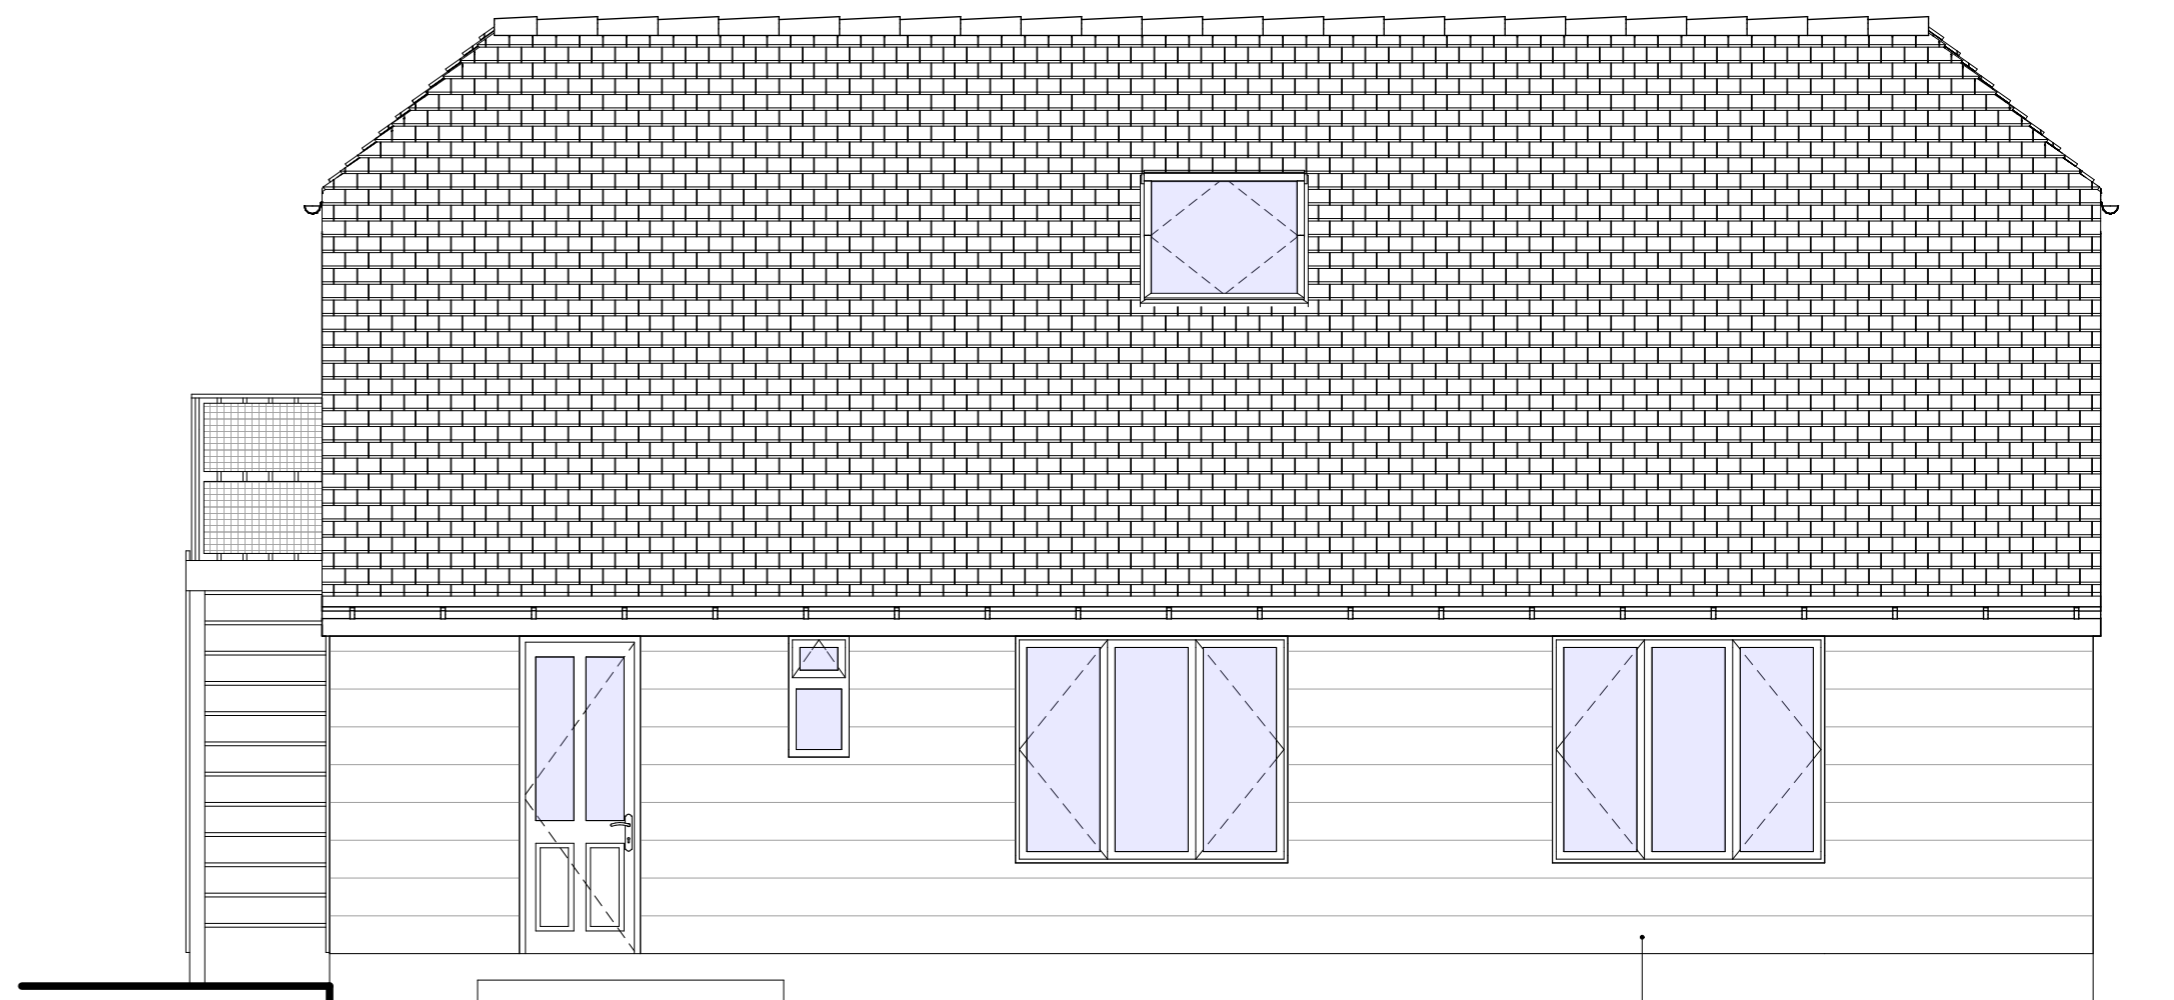


E-02 Existing 1:50


Timber ship lap boarding above brick plinth

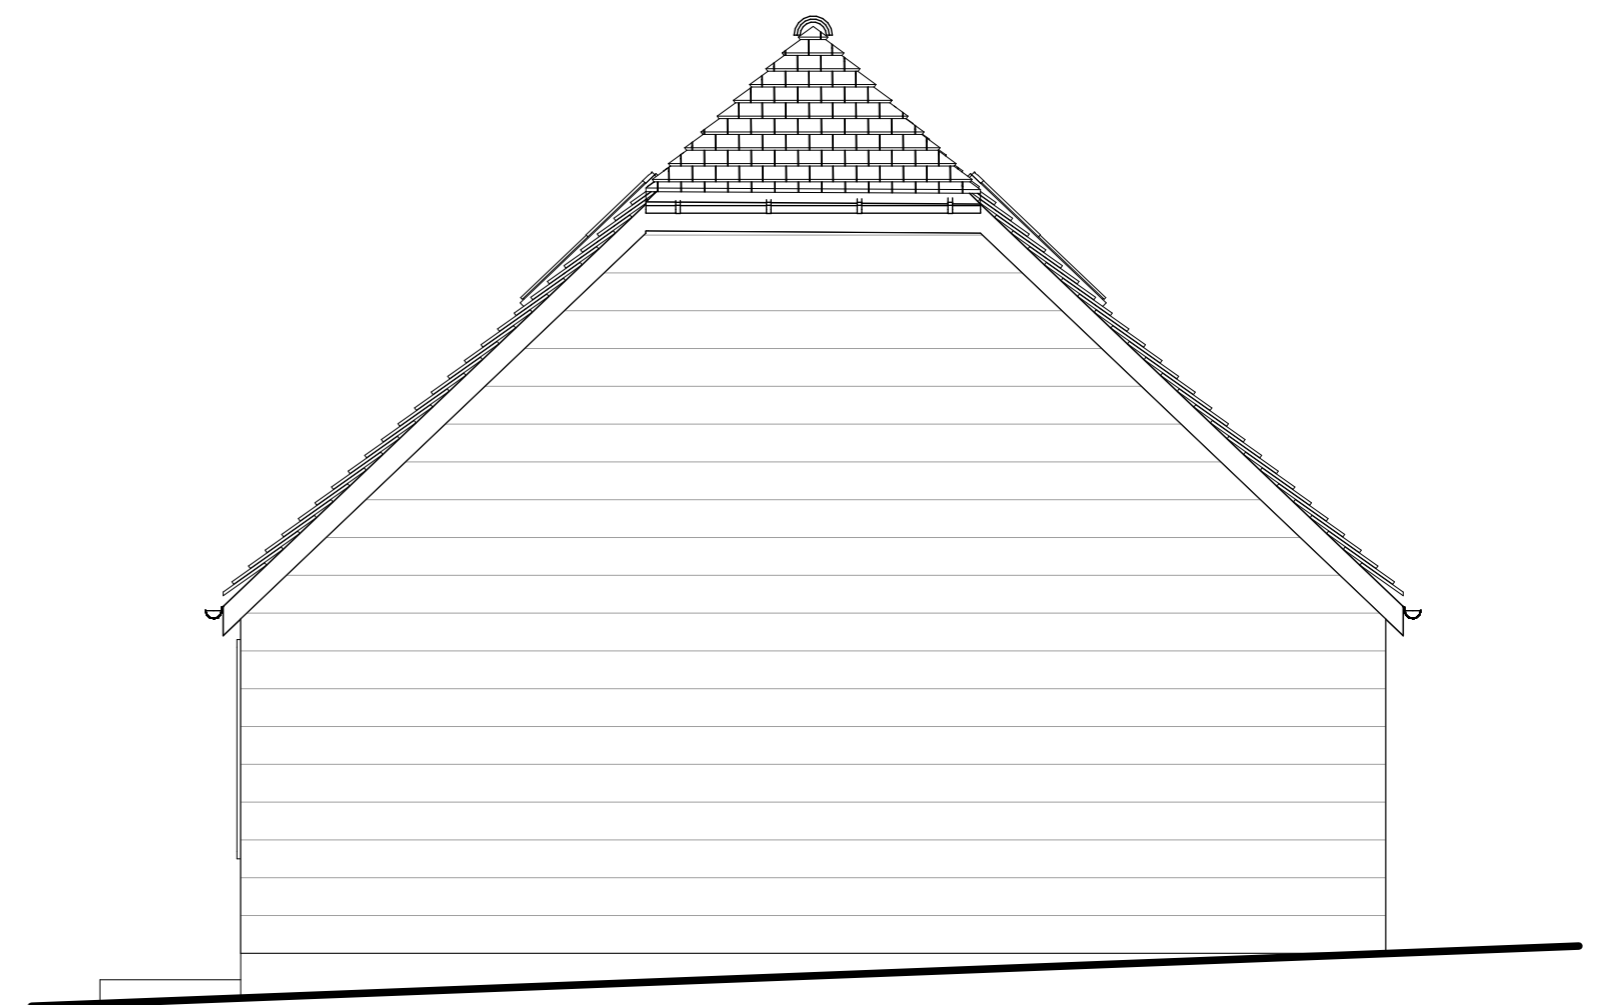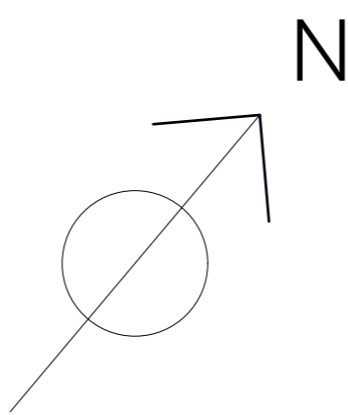

E-03 Existing 1:50

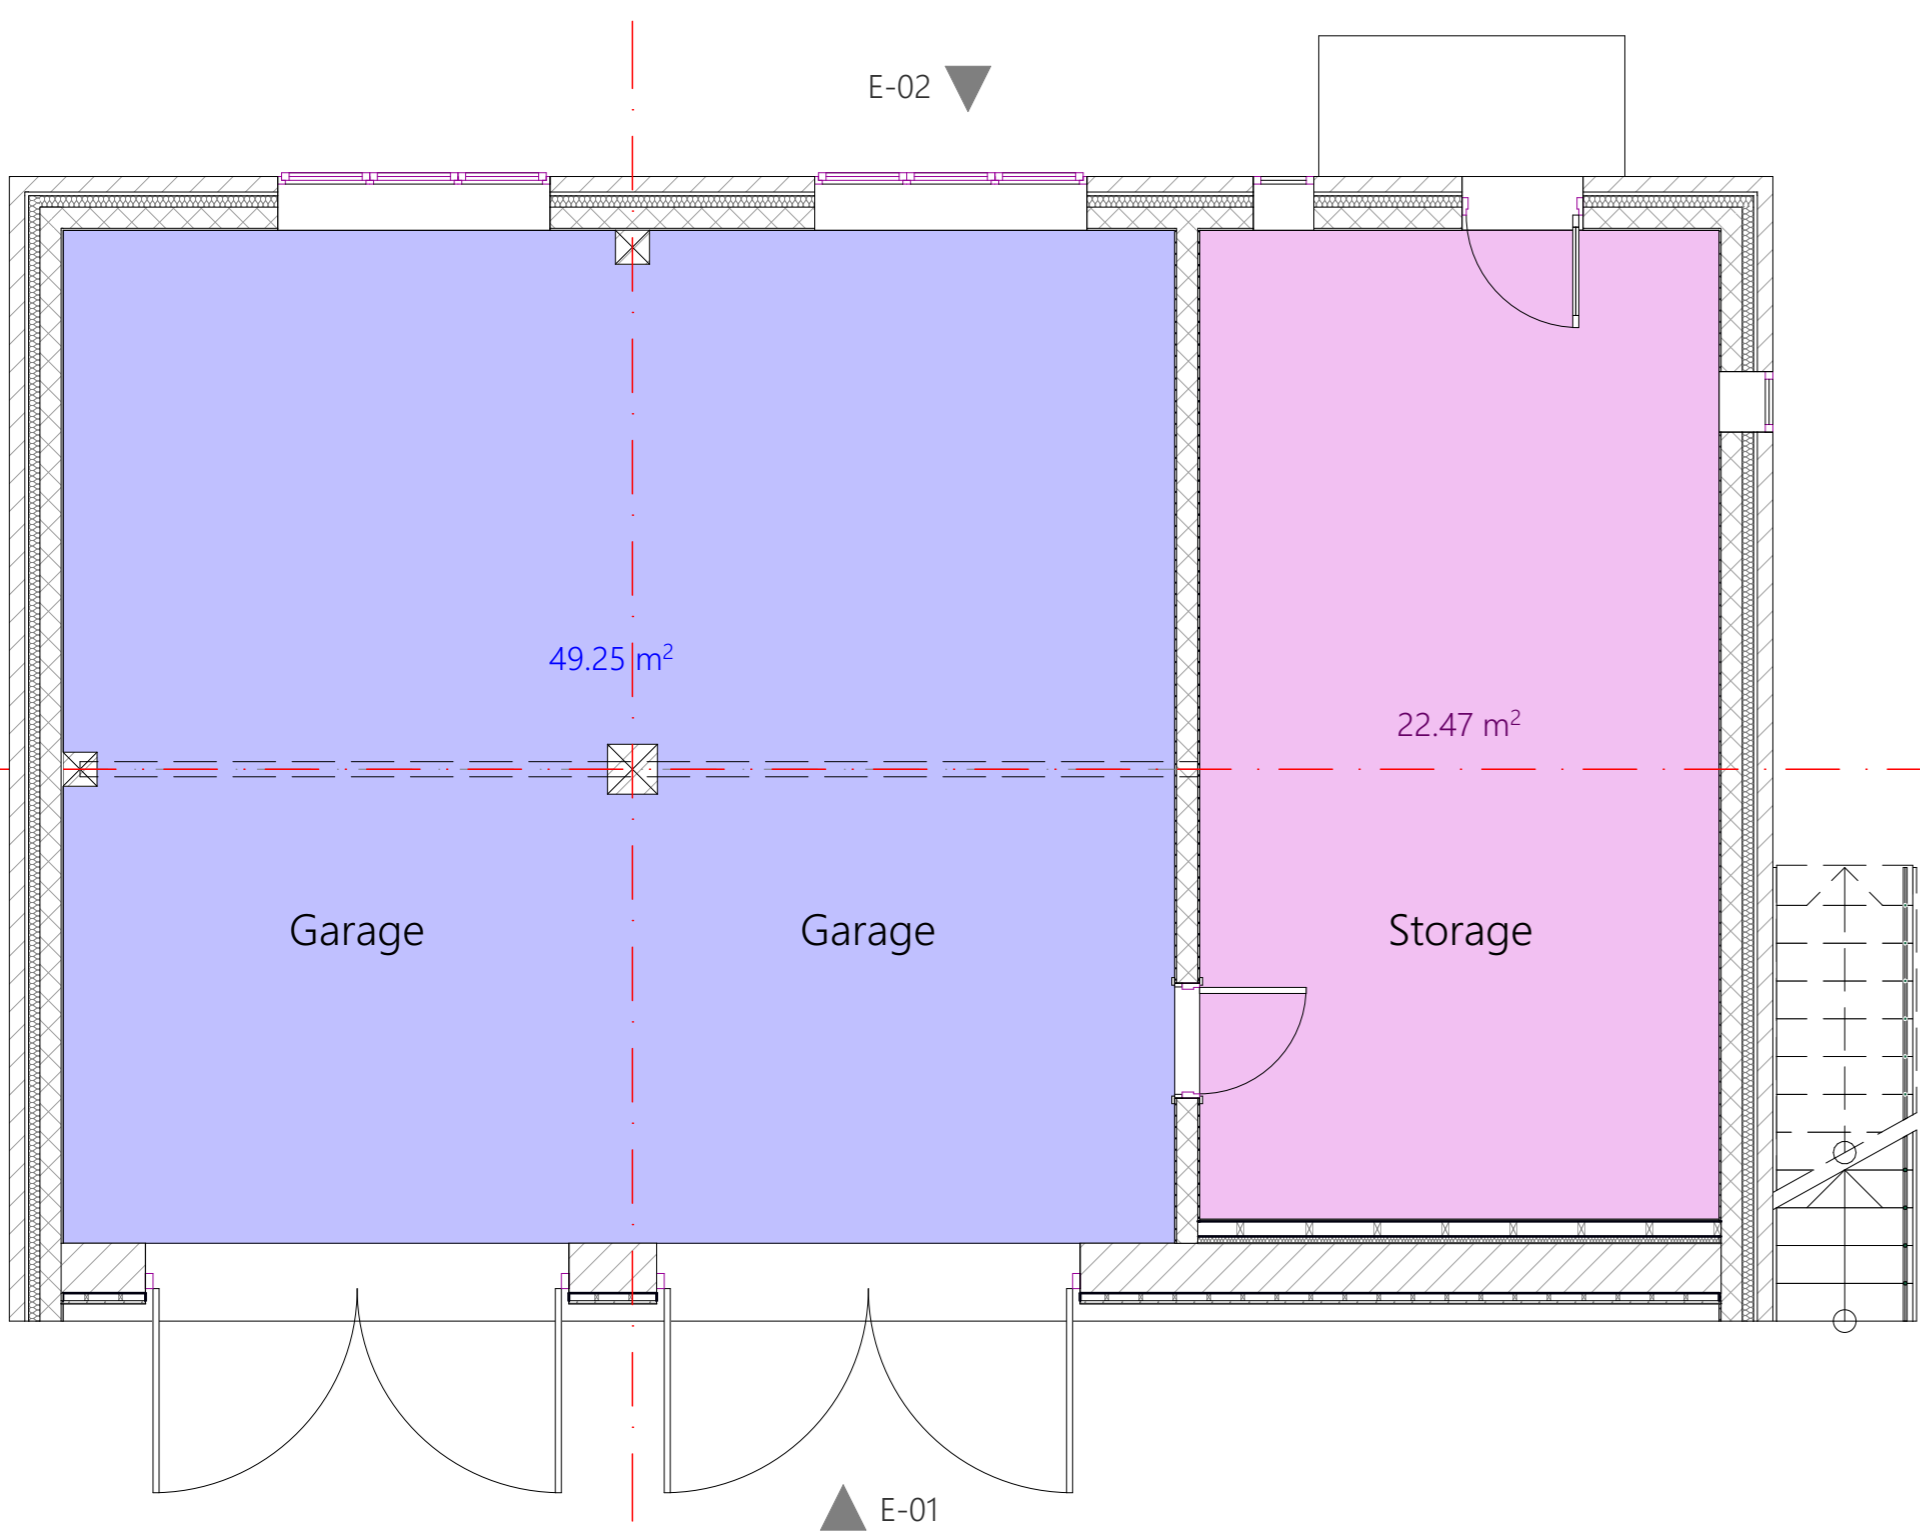

Ground Floor Plan - Existing 1:50

 

E-04 Existing 1:50

| Drawing Numbers     | Drawing Status       |
|---------------------|----------------------|
| SK Sketch Scheme    | Comment              |
| P Planning          | Information          |
| A-0 General         | Sketch               |
| A-1 Plans           | Planning             |
| A-2 Elevations      | Tender               |
| A-3 Sections        | Building Regulations |
| A-4 Large scale     | Construction         |
| A-5 Details         | As Built             |
| A-6 Schedules       |                      |
| A-7 Interior design |                      |

This drawing must not be used for construction or installation purposes unless stated.  
 Do not scale from this drawing except for planning and building regulations.  
 All dimensions must be verified on site and confirmed in writing by the CA (or the Party responsible for coordination of the documents) before completing shop drawings and setting out the work, notwithstanding that a Drawing is issued for Construction.  
 All setting out dimensions, grid lines, eastings, northings and levels are to be verified and confirmed in writing by the CA (or the Party responsible for coordination of the documents) before construction, notwithstanding that a Drawing is issued for Construction.

| Rev. | CHD | Description | Date |
|------|-----|-------------|------|
|      |     |             |      |
|      |     |             |      |
Client  
 Mr & Mrs Walbridge

Job Title  
 The Annex  
 Fermoy  
 Odiham  
 Hook  
 RG29 1HS



| Drawing Title                  |            |
|--------------------------------|------------|
| Plans & Elevations as Existing |            |
| Drawing Status                 |            |
| PLANNING                       |            |
| Architect                      | Technician |
| N/A                            | MC         |
| Original Size                  | Date       |
| A1                             | Dec 2023   |
| Drawing Number                 | Revision   |
| WAL - 001 - A-301              |            |