


48

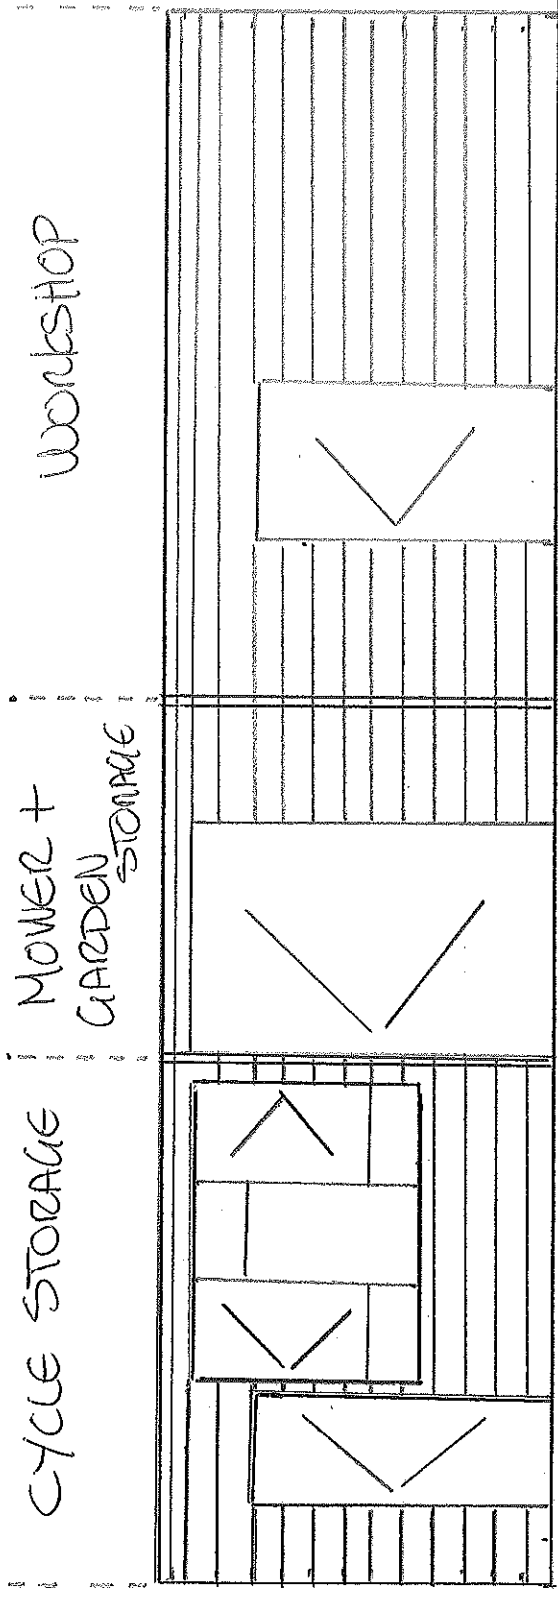

WORKSHOP

MOWER +  
GARDEN  
STORAGE

CYCLE STORAGE

OUTBUILDING FRONT ELEVATION


DRAWING REF  
MW/2411/1501A



SCALE 1:50

DATE 15-1-2024

OUTBUILDING + CRCE STORAGE  
REAR ELEVATION

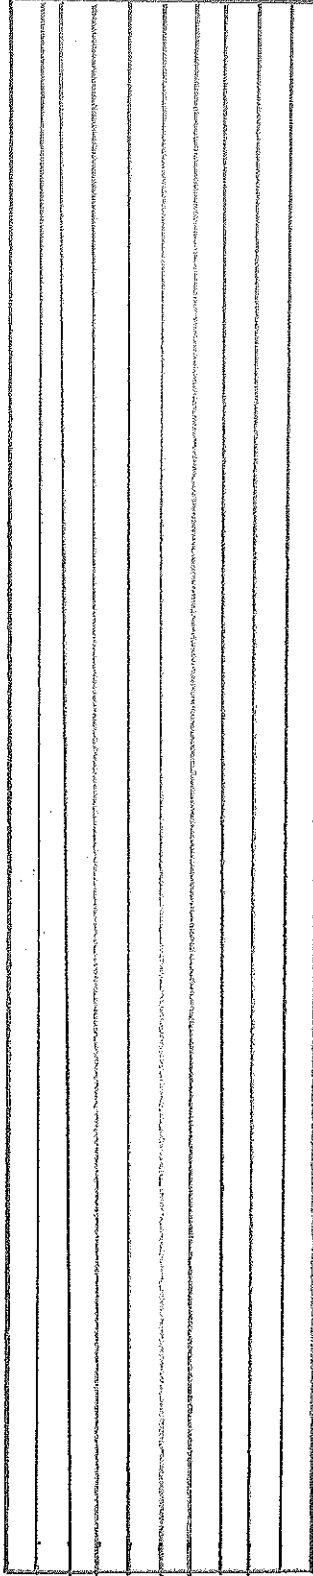


DRAWING REF  
MAY411 / 1501C



SCALE 1:50

DATE 15-1-2024


DRAWING REF  
MW/241/1501B

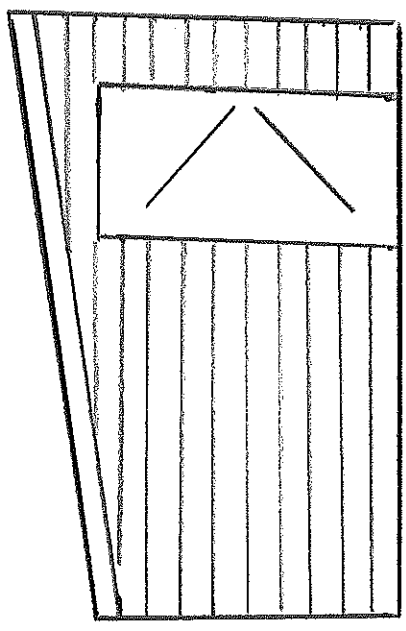

OUTBUILDING SIDE ELEVATION  
CYCLE END




SCALE 1:50  
DATE 15-1-2024

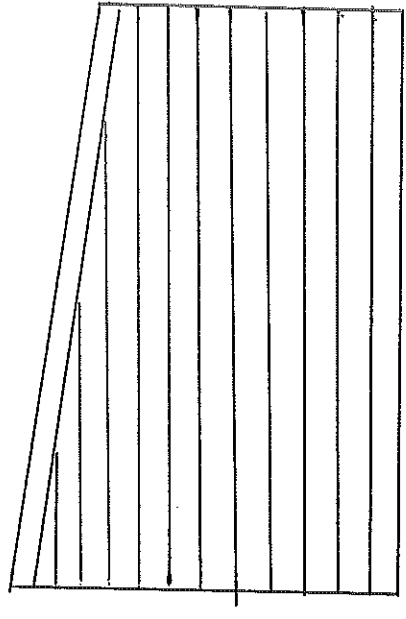

WORKSHOP  
END

# CYCLE STORAGE FLOOR PLAN

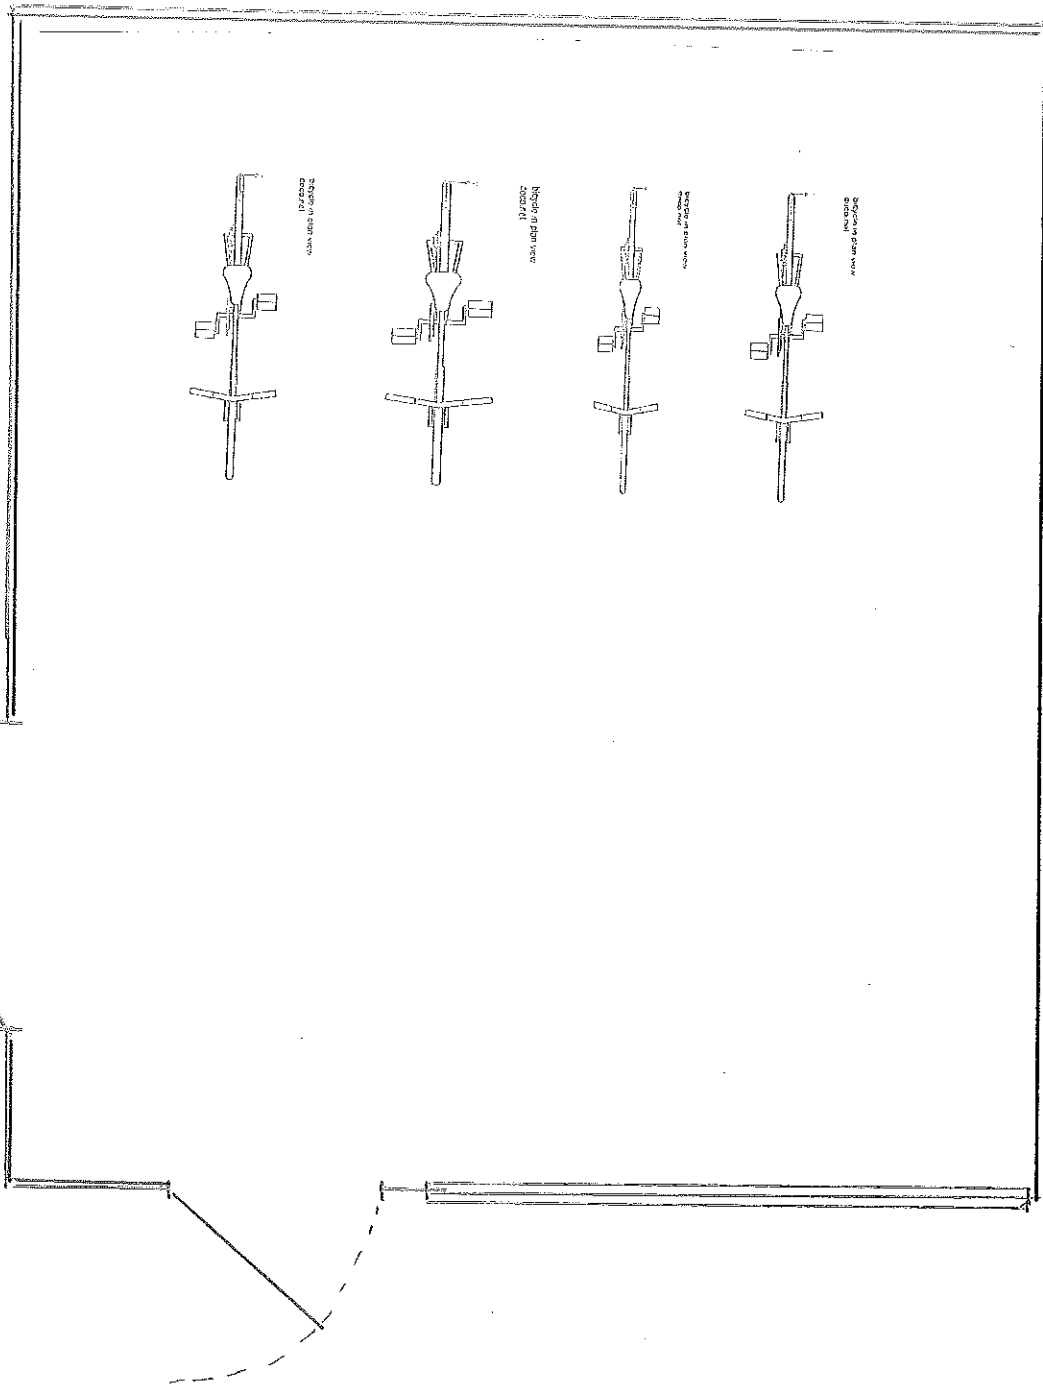

DRAWING RGF  
M.W./2411/1501D

SCALE

1:25

DATE

15-1-2024