

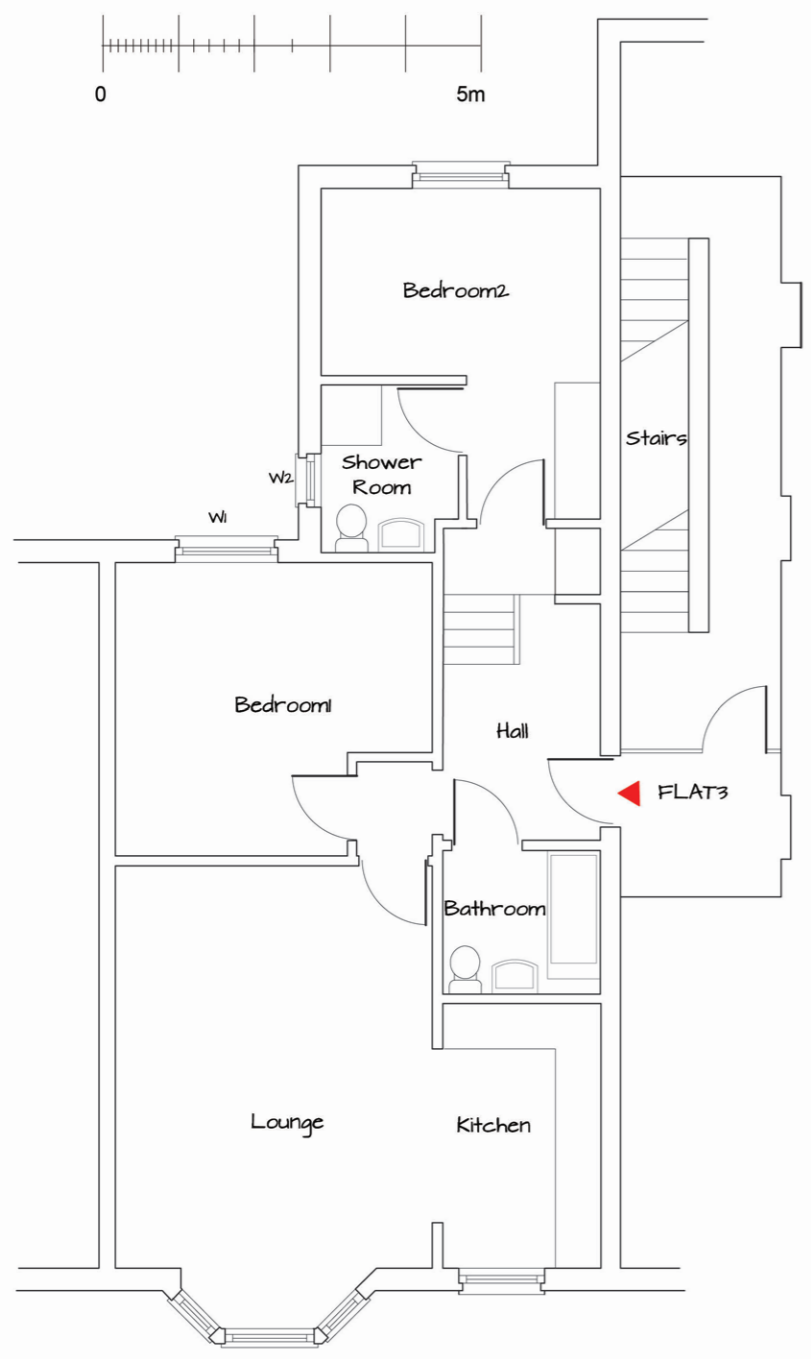



Notes: This drawing is the copyright of the Architect. It may not be copied, altered or reproduced without written consent.
 The use of this Drawing by third parties is entirely at their own risk.
 This drawing is part of a planning application only and must not be used for any other purpose. This drawing must not be scaled.

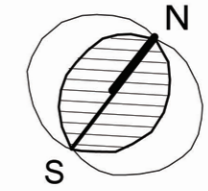

FLOOR PLAN

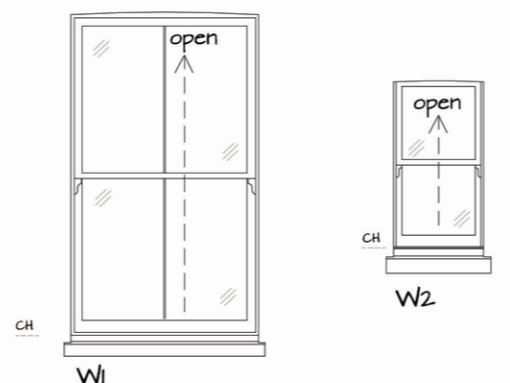

Existing Window Elevations

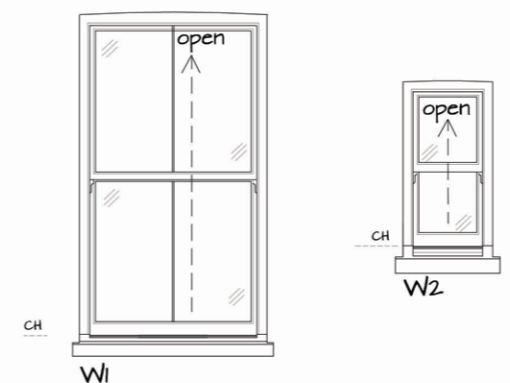

Proposed Window Elevations



South West Elevation



North West Elevation



Craig Soutar
ARCHITECTURE

DWG TITLE: Plans and Window Elevations;
 Photographic Elevations
 ADDRESS: Flat3, 4 Albion Road,
 Sandown,
 Isle of Wight
 DWG REF: PA 128.03B
 SCALE: 1:100 ; 1:50
 DATE: 13 December 2023