

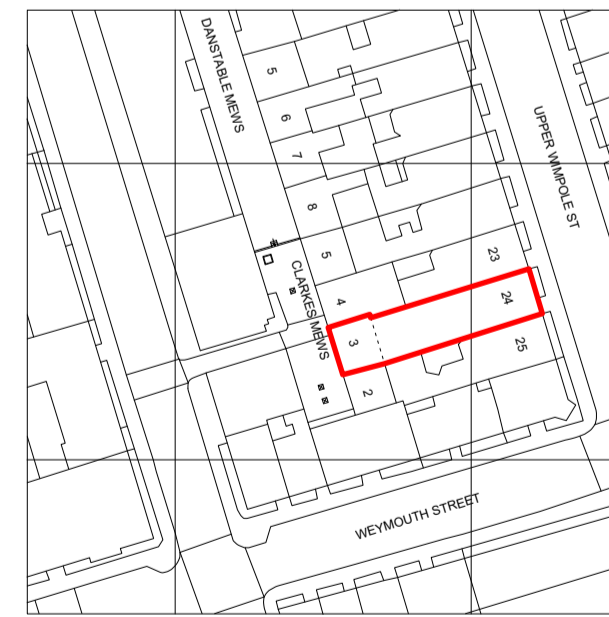


**SITE PLAN**  
Scale 1:250 @ A1, 1:500 @ A3

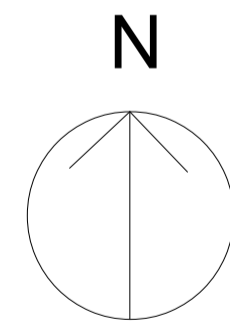

**LOCATION PLAN**  
Scale 1:1250 @ A1, 1:2500 @ A3

Key Plan

 

Do not scale from this drawing.  
Check drawing on receipt and immediately report any discrepancies to the Architect.  
Verify all dimensions and levels on site prior to construction.  
The contents of this drawing are Stiff + Trevillion Architects LLP copyright and shall not be re-used without their written permission.

Notes

Rev.	Date	Approved	Note
------	------	----------	------

## Stiff + Trevillion

Stiff + Trevillion Architects Ltd  
16 Woodfield Road  
London W9 2BE

T +44(0)20 8960 5550  
mail@stiffandtrevillion.com  
www.stiffandtrevillion.com

Client  
**Susan and Andrew Dawood**

Project  
**3 Clarkes Mews/  
24 Upper Wimpole Street  
W1G 6NE London**

Drawing Title  
**Location Plan and Site Plan**

Drawing Status	Drawn	Checked	Revision
----------------	-------	---------	----------

Project No.	Date	Scale @ A1	Scale @ A3
4788	19/07/2023		

Drawing Number  
**4788-STA-XX-XX-DR-A-00001**