


Do not scale from this drawing.
 Check drawing on receipt and immediately report any discrepancies to the Architect.
 Verify all dimensions and levels on site prior to construction.
 The contents of this drawing are Stiff + Trevillion Architects LLP copyright and shall not be re-used without their written permission.

Notes

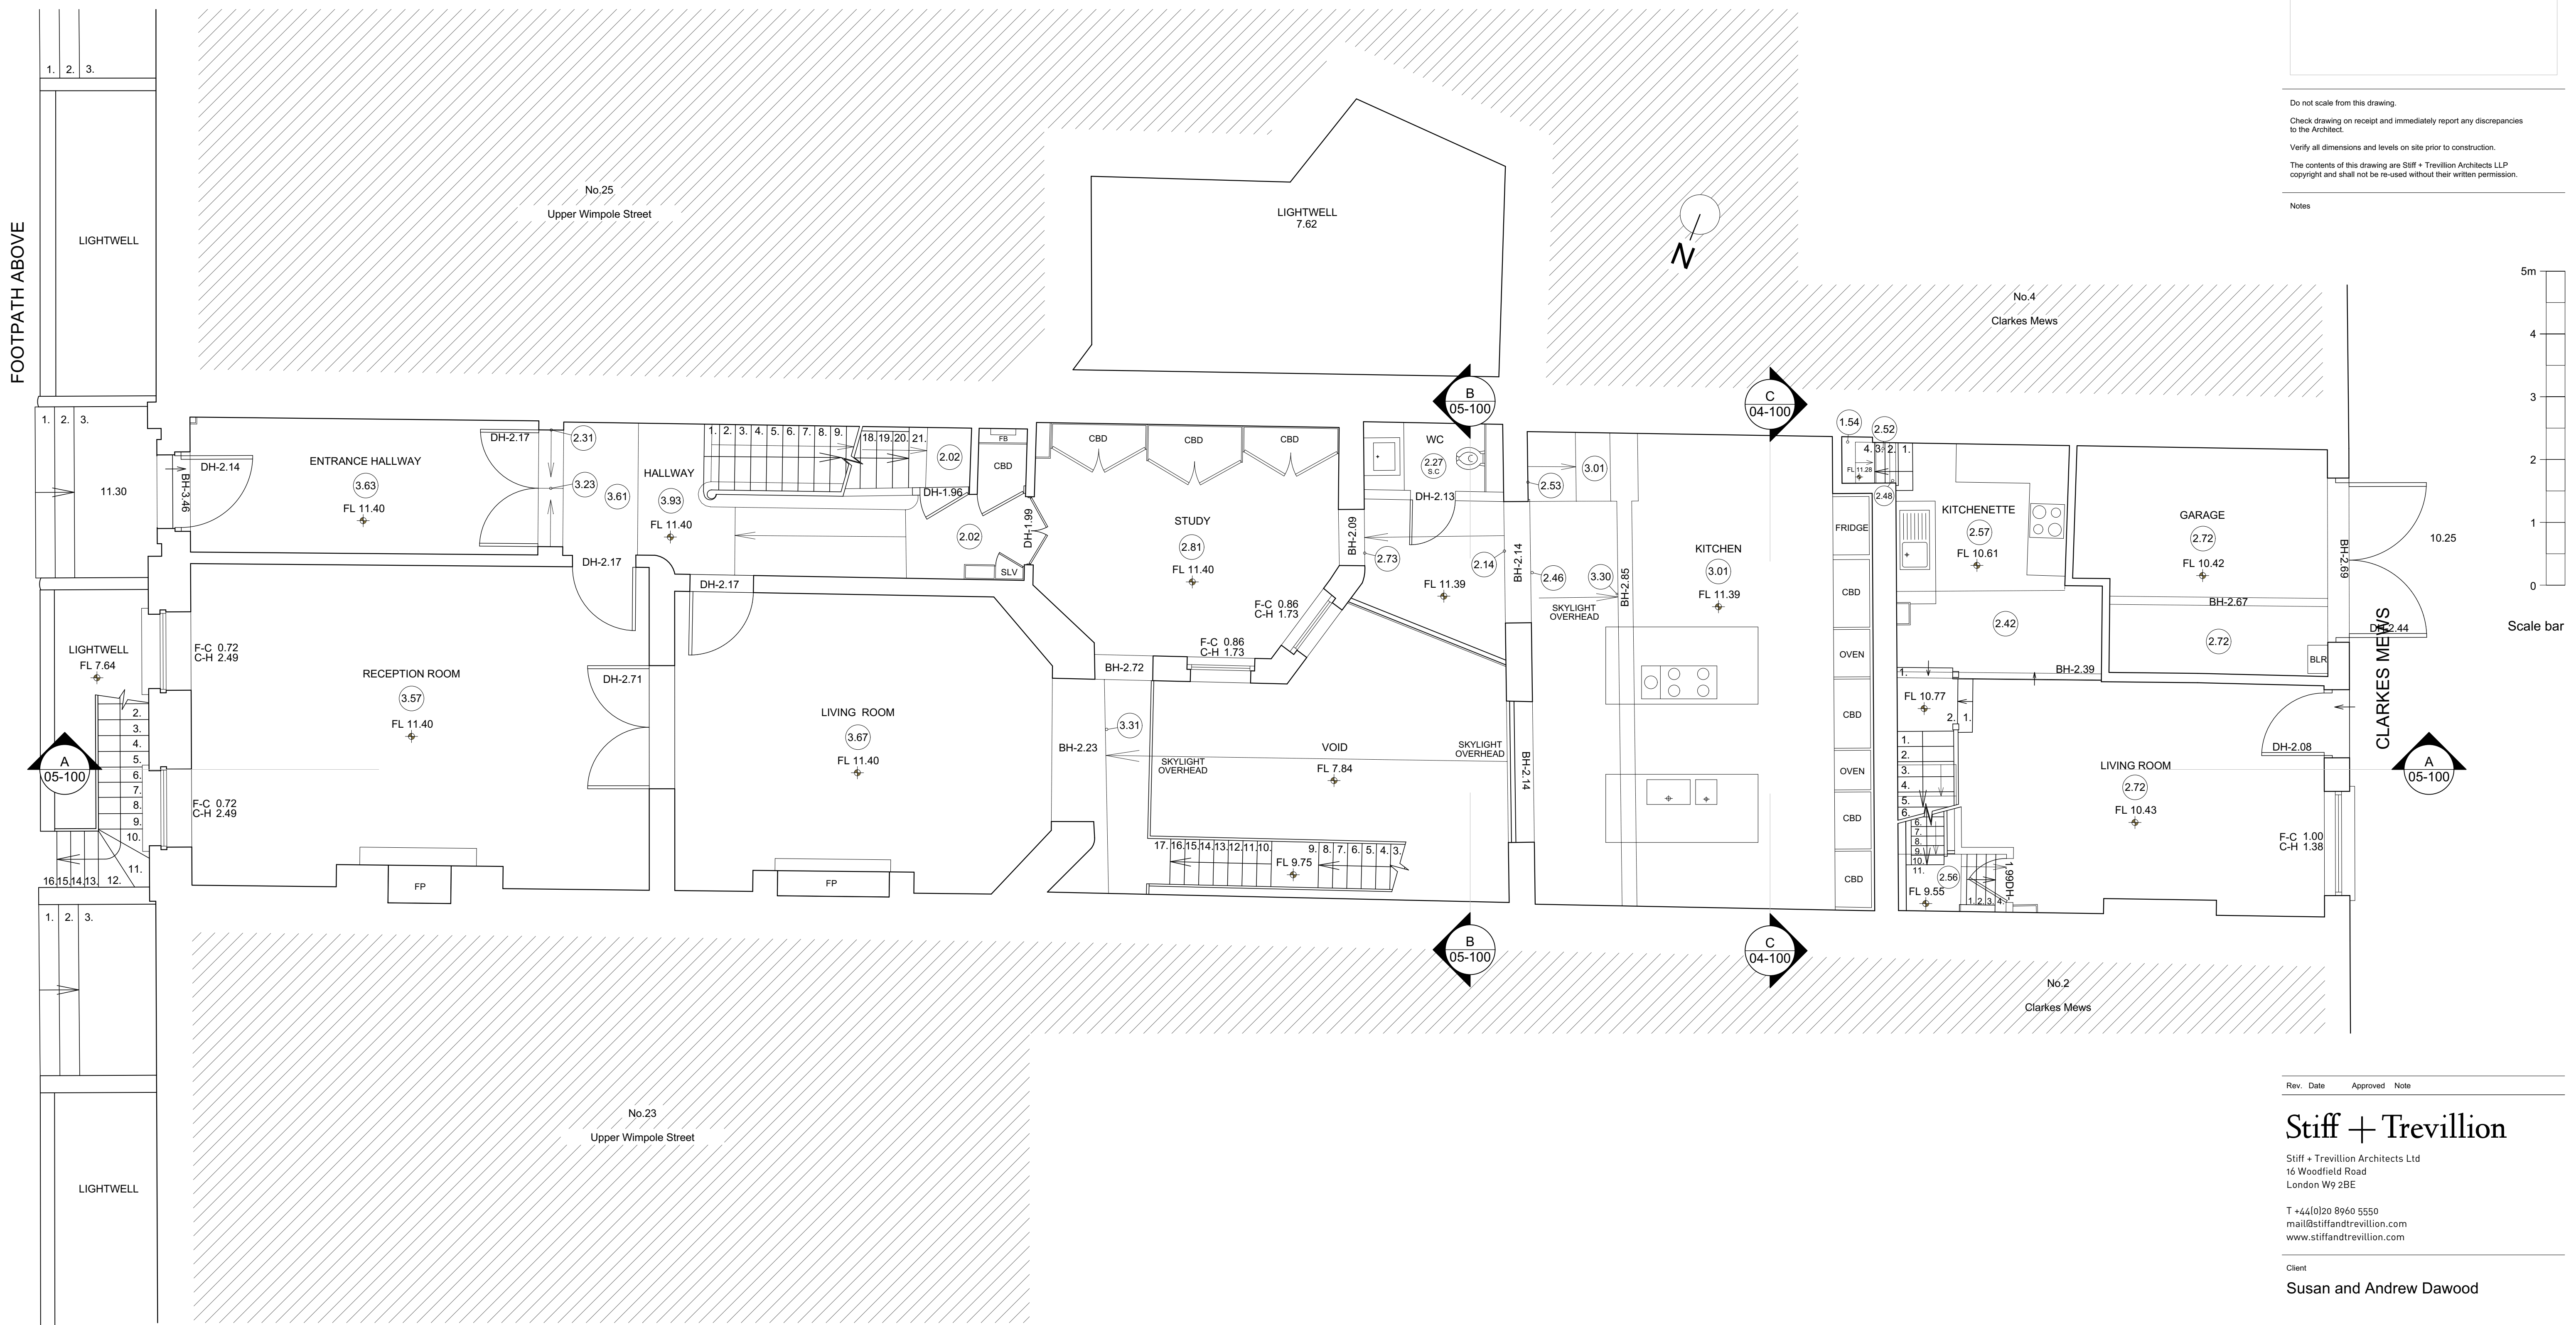

1 Existing Ground Floor Plan
 Scale: 1:50

Rev.	Date	Approved	Note

Stiff + Trevillion
 Stiff + Trevillion Architects Ltd
 16 Woodfield Road
 London W9 2BE
 T +44(0)20 8960 5550
 mail@stiffandtrevillion.com
 www.stiffandtrevillion.com

Client
Susan and Andrew Dawood

Project
**3 Clarkes Mews/
 24 Upper Wimpole Street
 W1G 6NE London**

Drawing Title
Existing Ground Floor Plan

Drawing Status	Drawn	Checked	Revision
Planning			
Project No.	Date	Scale @ A1	Scale @ A3
4788	07/07/2023	1:50	1:100
Drawing Number			
4788-STA-XX-XX-DR-A-01100			