




**PROPOSED FIRST FLOOR**

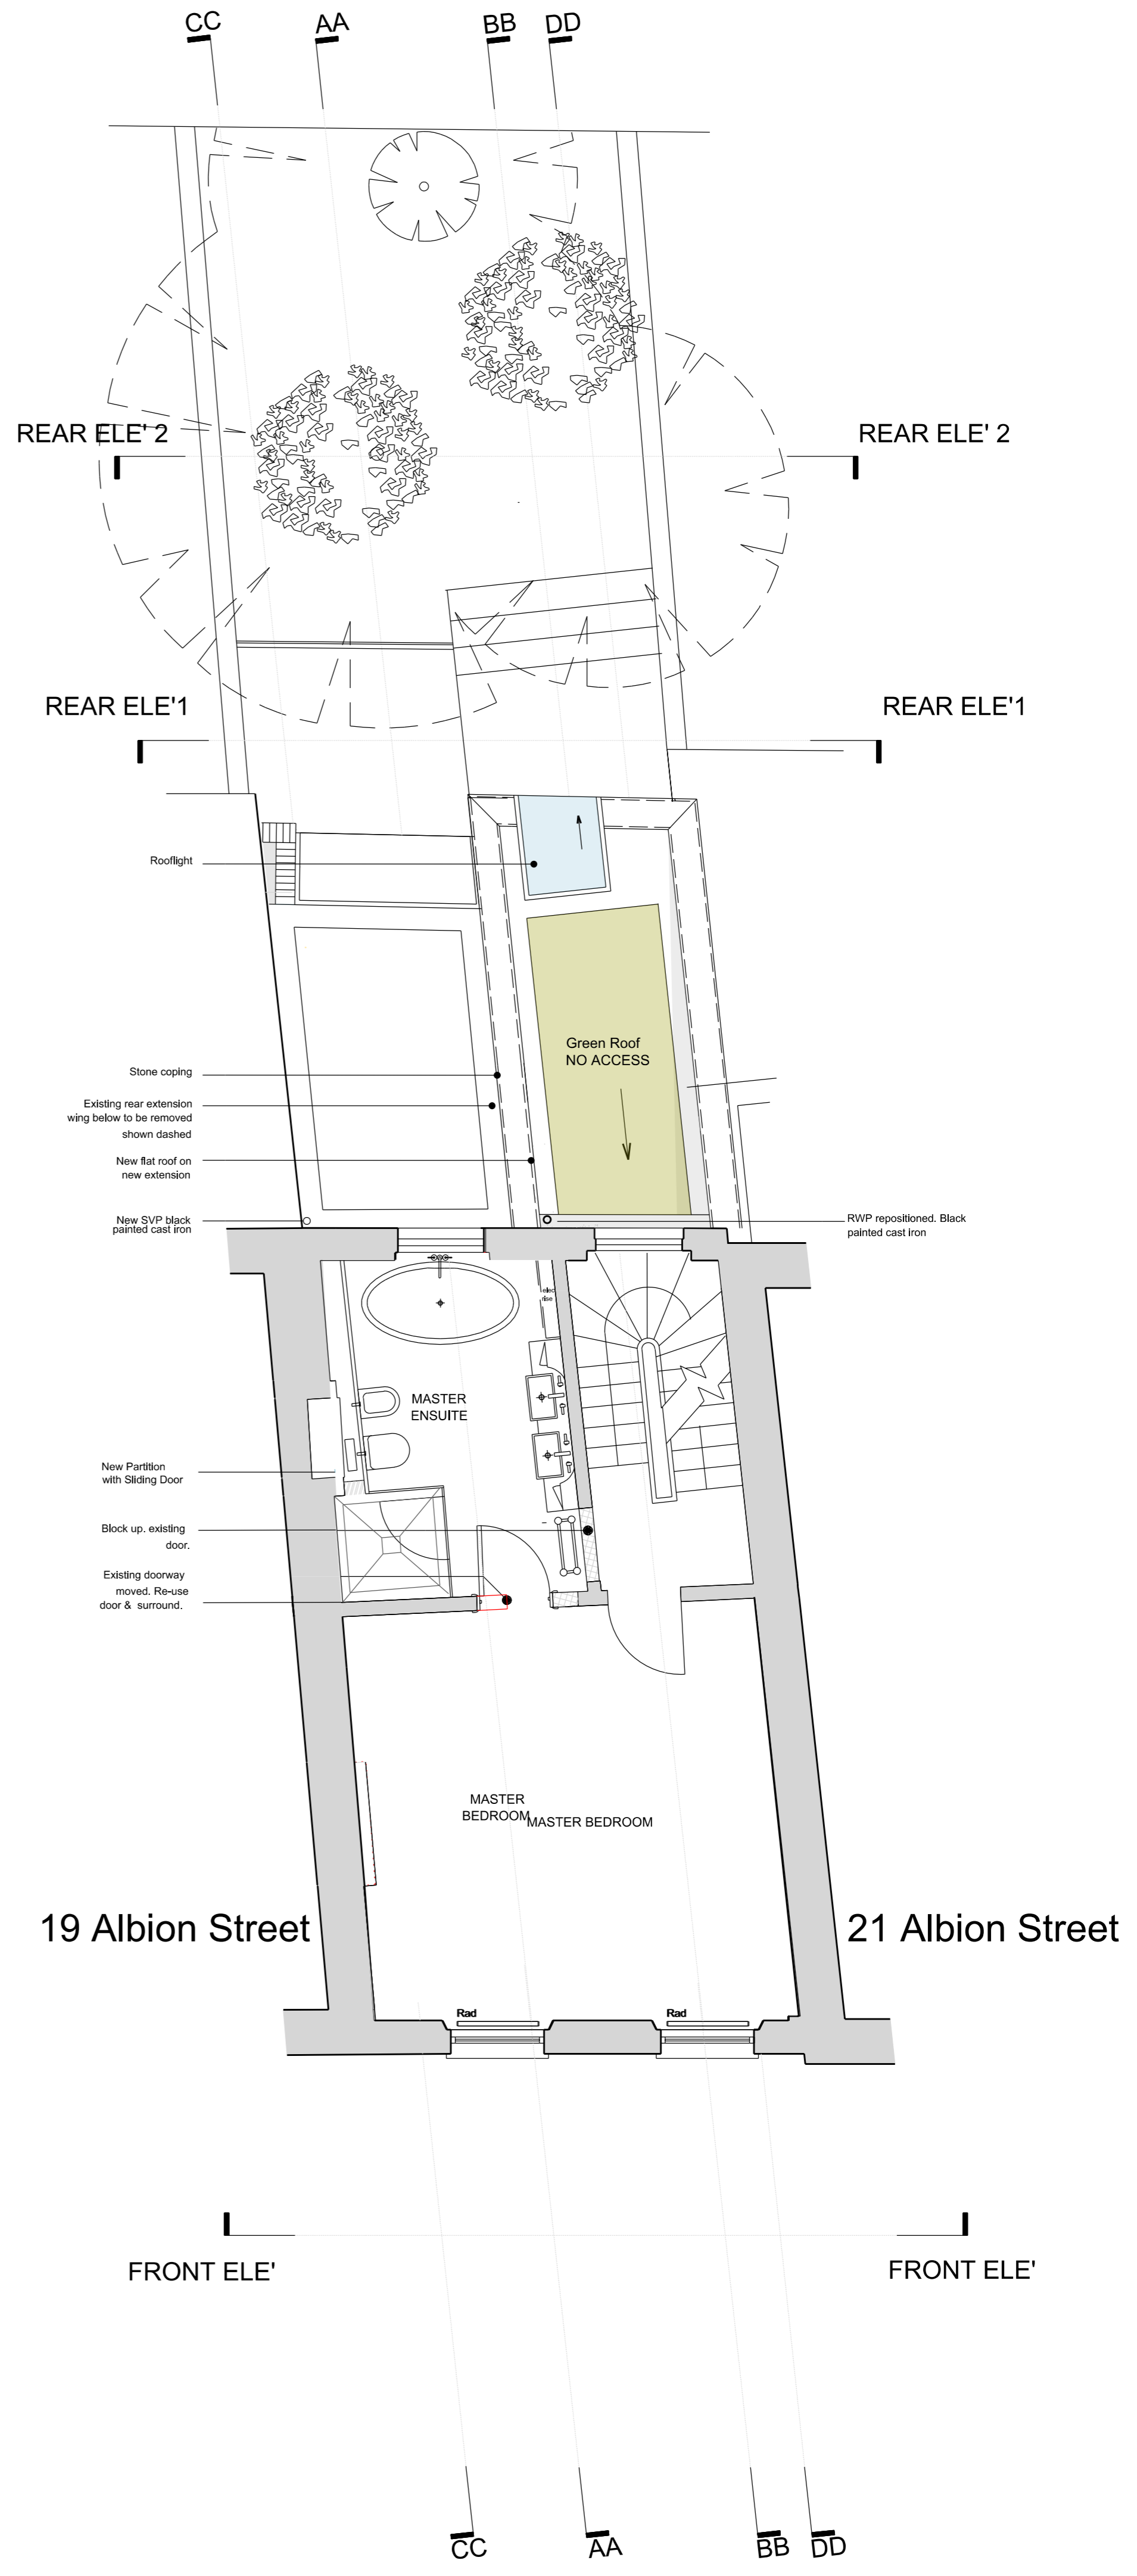

**PROPOSED SECOND FLOOR**

**LEGEND - PROPOSED**

- Existing retained walls
- Proposed new walls
- Proposed new external walls
- Proposed demolitions

 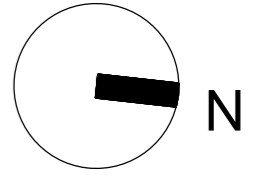

This drawing is copyright Shape Architecture Ltd. The Contractor must not scale from the drawing. All dimensions to be taken from dimension strings. Where any discrepancies are found between dimensions these must be brought to the attention of the Architects for resolution. Where discrepancies exist between reference or assembly drawings and detail drawings the latter take preference.	A 25.11.2017	General Revision
	B 05.09.2023	General Revision following Planners Comments
<b>SHAPE</b> Architecture WWW.SHAPEARCHITECTURE.CO.UK	20 Albion Street London W2 2AS PROJECT	1:50 @ A1 June 2017 SCALE DATE
<b>FOR PLANNING</b>	Proposed First & Second Floor Plans	2243 PL002 B
DRAWING	DWG. NO.	REVISION CHECKED