



PROPOSED CROSS SECTION

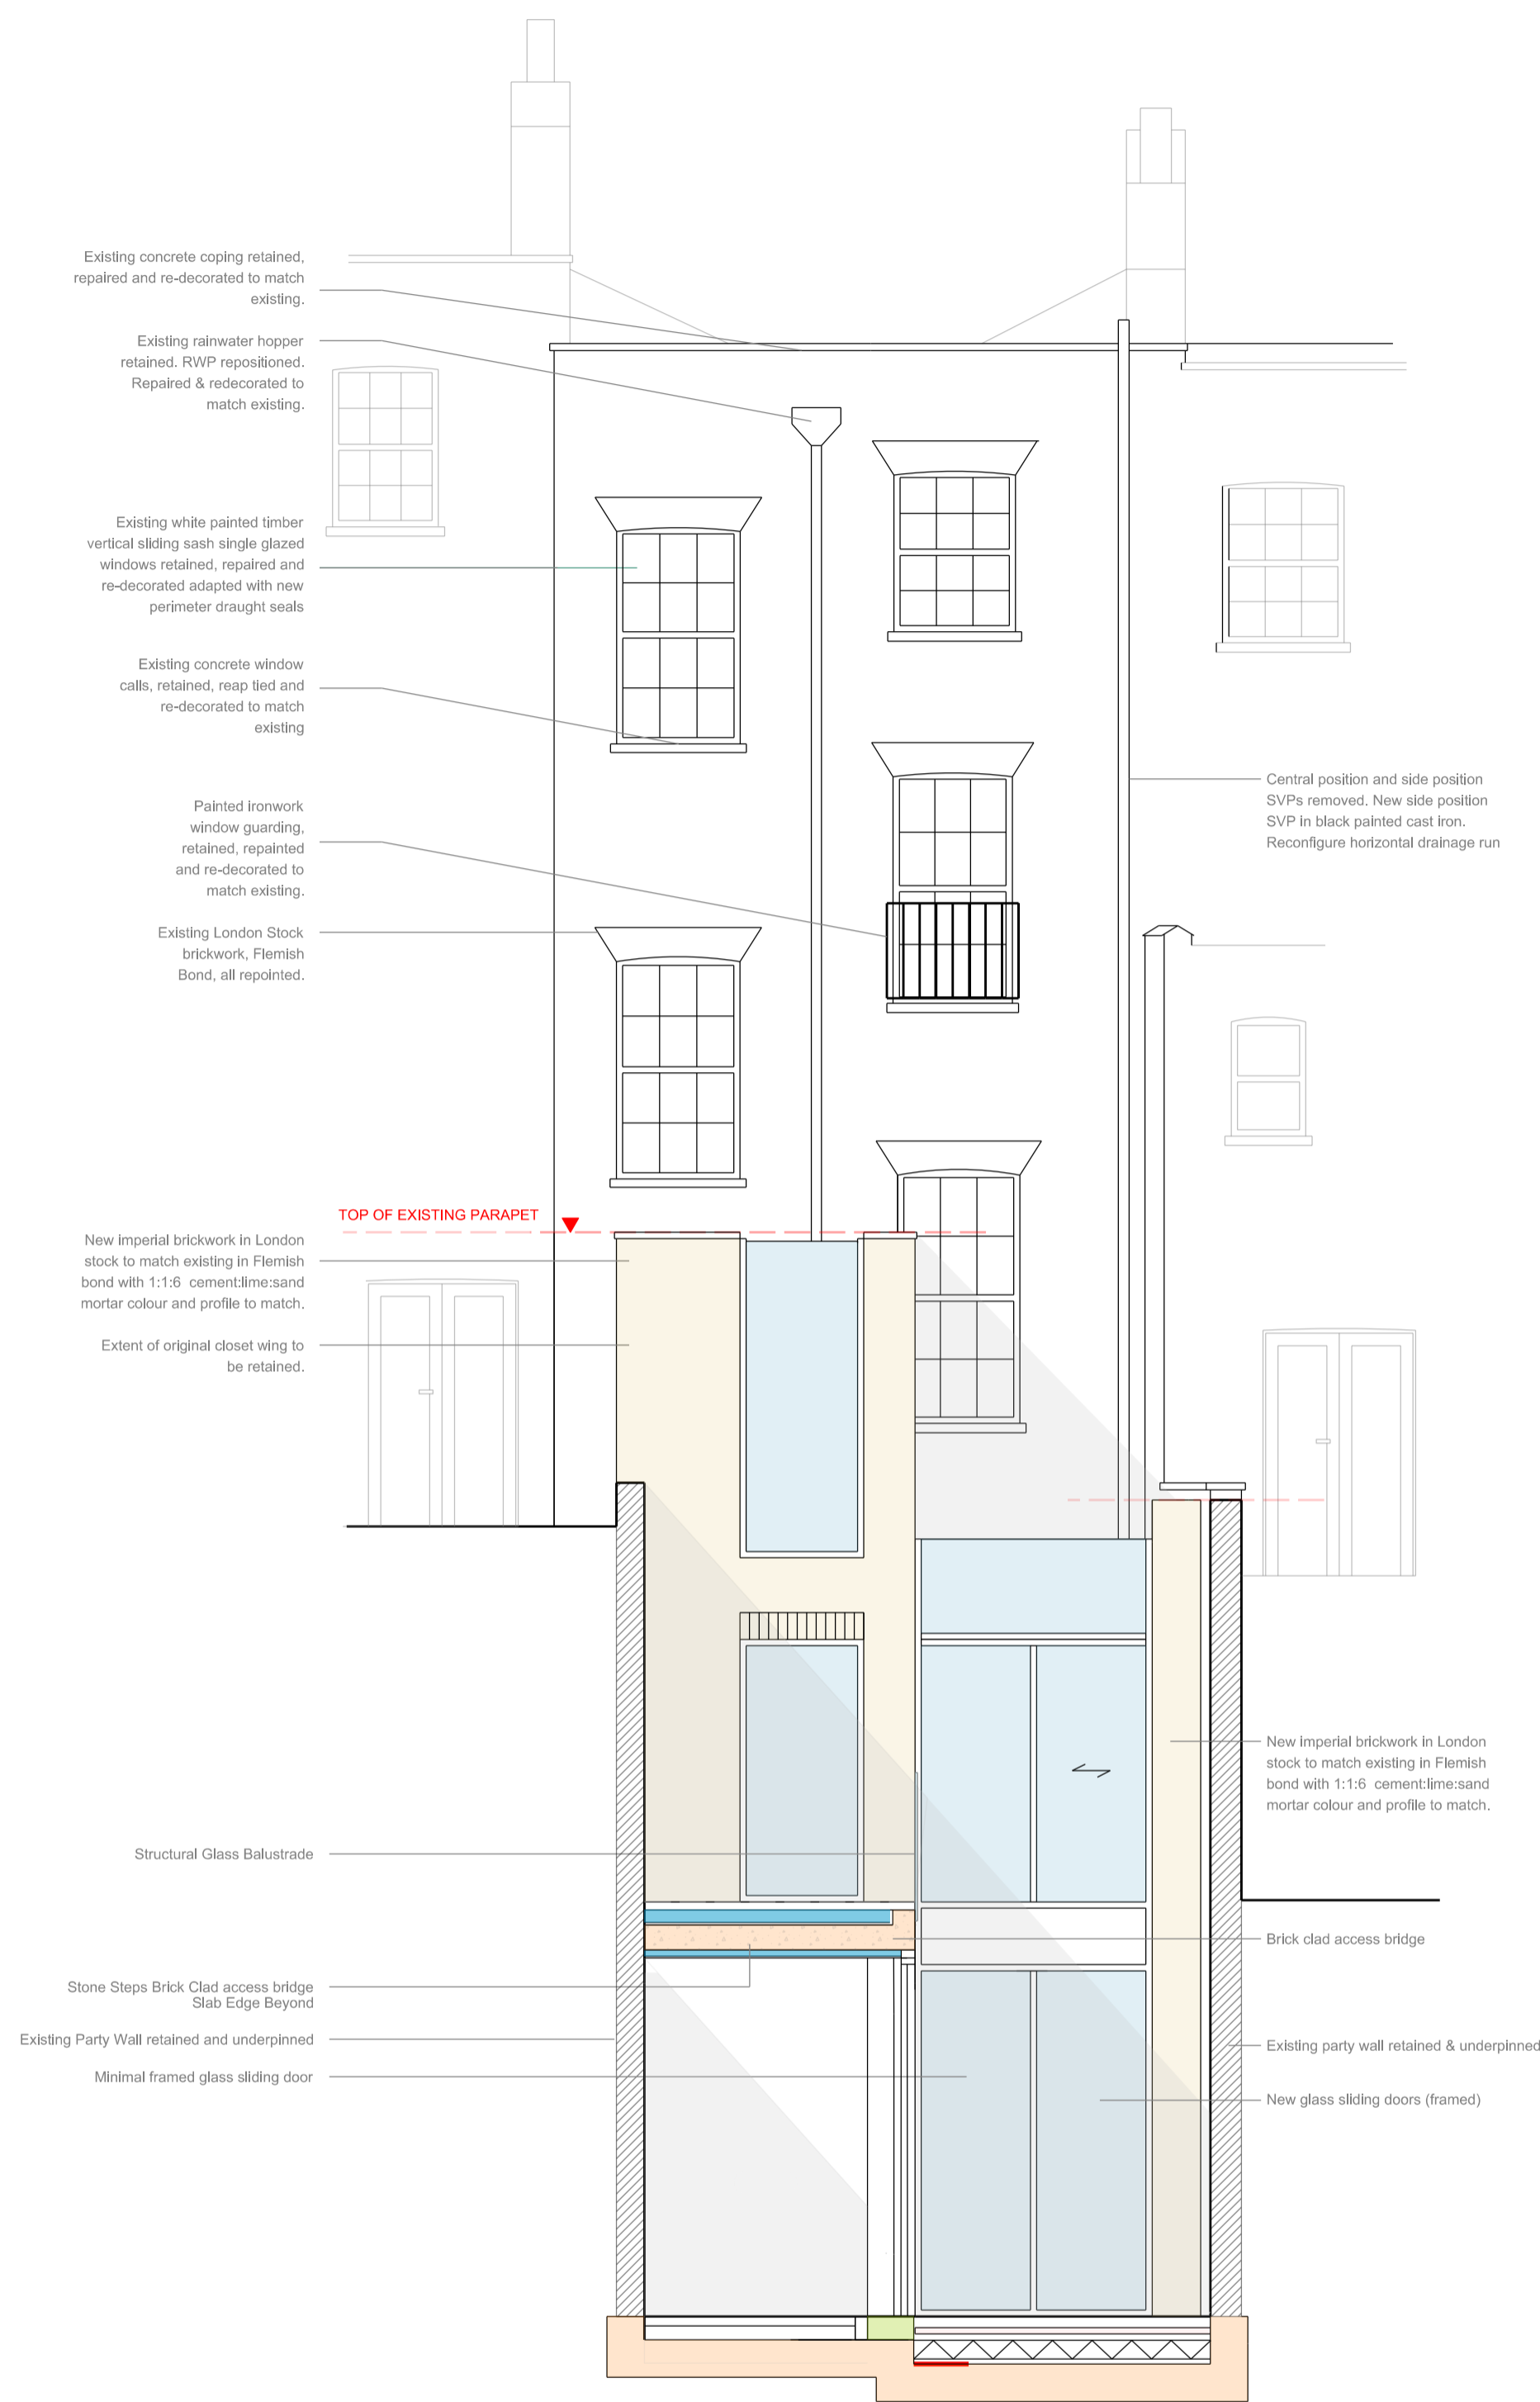

PROPOSED REAR ELEVATION

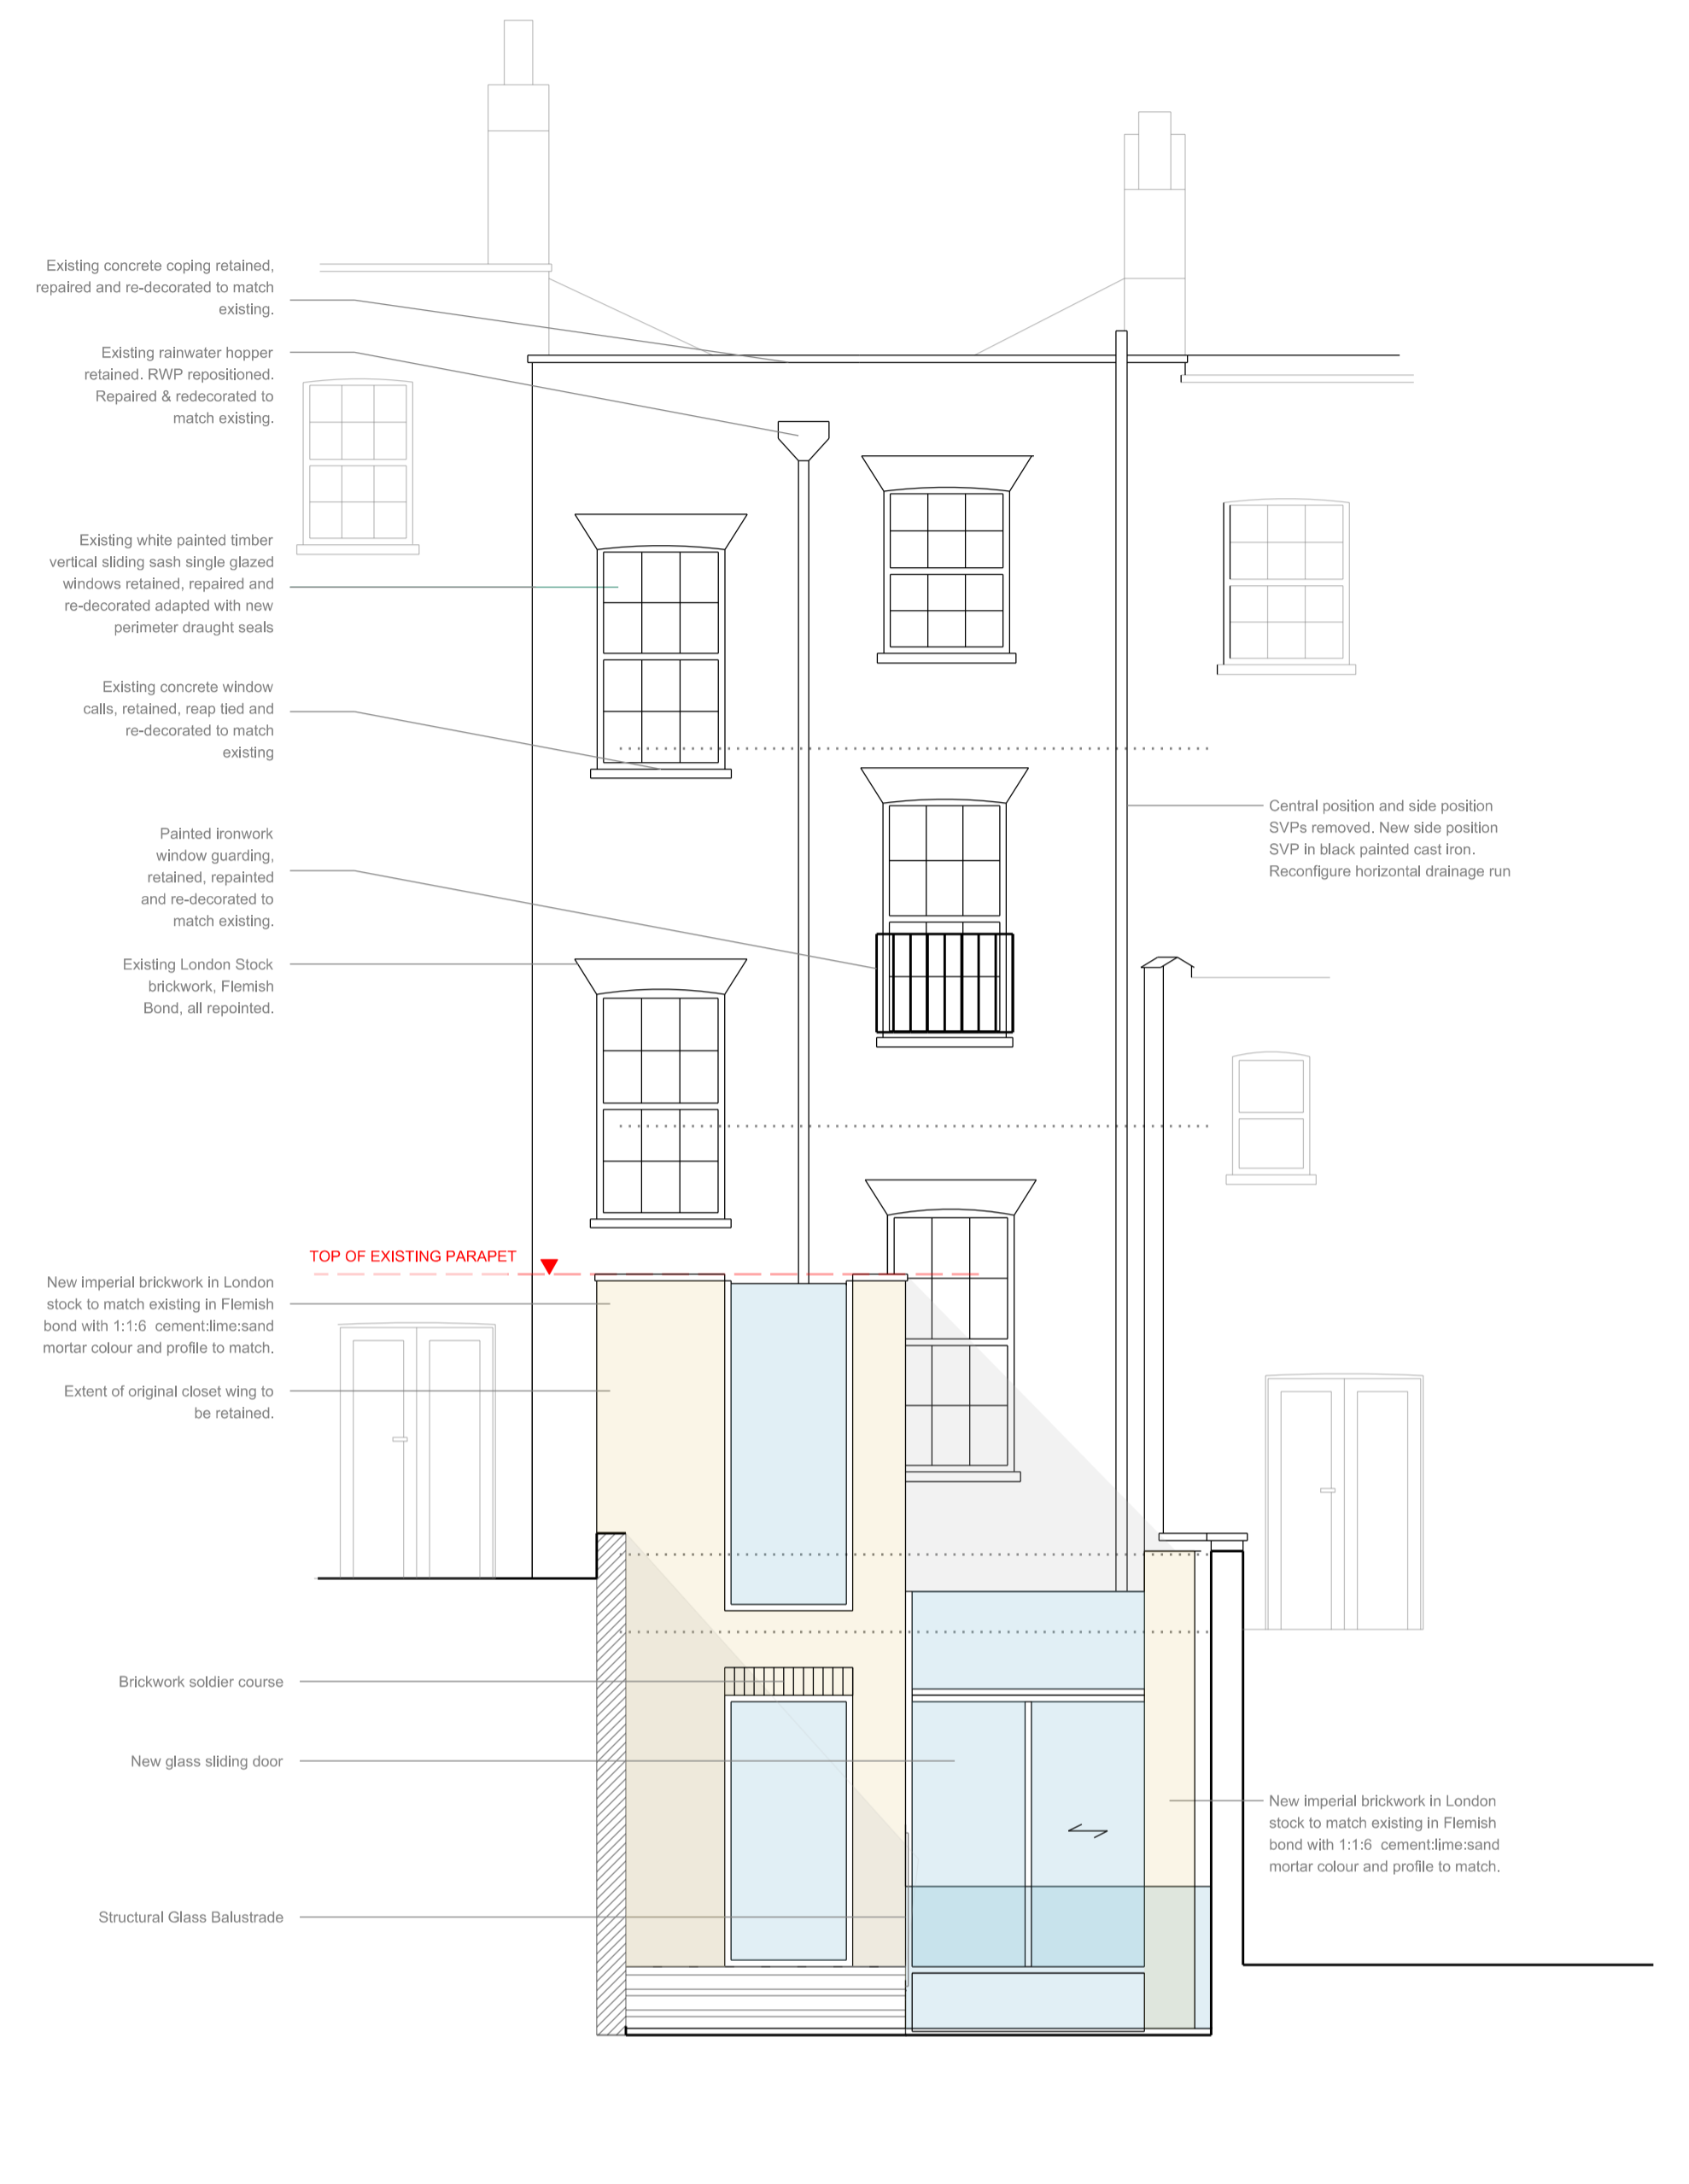

PROPOSED REAR ELEVATION

LEGEND - PROPOSED

- Existing retained walls
- Proposed new walls
- Proposed new external walls
- Proposed demolitions

metres 1 2 3 4 5 6 7 8 9 10		
This drawing is copyright Shape Architecture Ltd. The Contractor must not scale from the drawing. All dimensions to be taken from dimension strings. Where any discrepancies are found between dimensions these must be brought to the attention of the Architects for resolution. Where discrepancies exist between reference or assembly drawings and detail drawings the latter take preference.	A 25.11.2017	General Revision
	B 05.09.2023	General Revision following Planners Comments
SHAPE Architecture <small>WWW.SHAPEARCHITECTURE.CO.UK</small>	20 Albion Street London W2 2AS <small>PROJECT</small>	1:50 @ A1 June 2017 <small>SCALE DATE</small>
FOR PLANNING	Proposed Cross Section & Rear Elevation <small>DRAWING</small>	2243 PL006 B <small>DWG. NO. REVISION CHECKED</small>