

19 Albion Street



21 Albion Street

19 Albion Street

21 Albion Street

LEGEND - PROPOSED

- Existing retained walls
- Proposed new walls
- Proposed new external walls
- Proposed demolitions

 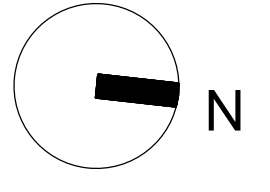

This drawing is copyright Shape Architecture Ltd. The Contractor must not scale from the drawing. All dimensions to be taken from dimension strings. Where any discrepancies are found between dimensions these must be brought to the attention of the Architects for resolution. Where discrepancies exist between reference or assembly drawings and detail drawings the latter take preference.	A	25.11.2017	General Revision
	B	05.09.2023	General Revision following Planners Comments

<b>SHAPE Architecture</b> WWW.SHAPEARCHITECTURE.CO.UK	20 Albion Street London W2 2AS PROJECT	1:50 @ A1 SCALE DATE June 2017
FOR PLANNING	Proposed Basement & Ground Floor Plans	2243 PL001 B
DRAWING	DWG. NO.	REVISION CHECKED