

Take down and rebuild terrace panel to plinth level including dowels to each baluster top and bottom. Replace 19 No cracked/ defective balusters

Take down and rebuild terrace panel to plinth level including dowels to each baluster top and bottom. Clean off lichen and replace 21 No cracked/ defective balusters

Take down and rebuild terrace panel to plinth level including dowels to each baluster top and bottom. Replace 7 No cracked/ defective balusters

Take down and rebuild staircase return. Repair lead plugs and install straps - see separate drawing

Take down and rebuild terrace panel to plinth level including dowels to each baluster top and bottom. Replace 7 No cracked/ defective balusters

Take down and rebuild staircase return. Repair lead plugs and install straps - see separate drawing

Take down and rebuild staircase return. Repair lead plugs and install straps - see separate drawing

Take down and rebuild terrace panel to plinth level including dowels to each baluster top and bottom. Replace 7 No cracked/ defective balusters

Replace 7 No missing half balusters and 4 No damaged half balusters

Install new stainless steel straps across joints to balustrade capping


Indent repair eroded slabs 730 x 330 x 150mm x 2 No

Replace 3 No missing half balusters

Indent repair to corner 600 x 675 x 150mm on return, 400 x 300 x 100 mm on face

Indent repair 200 x 125 x 100 to external face, 700 x 130 x 100mm on rear face

Replace 7 No missing half balusters and 4 No damaged half balusters

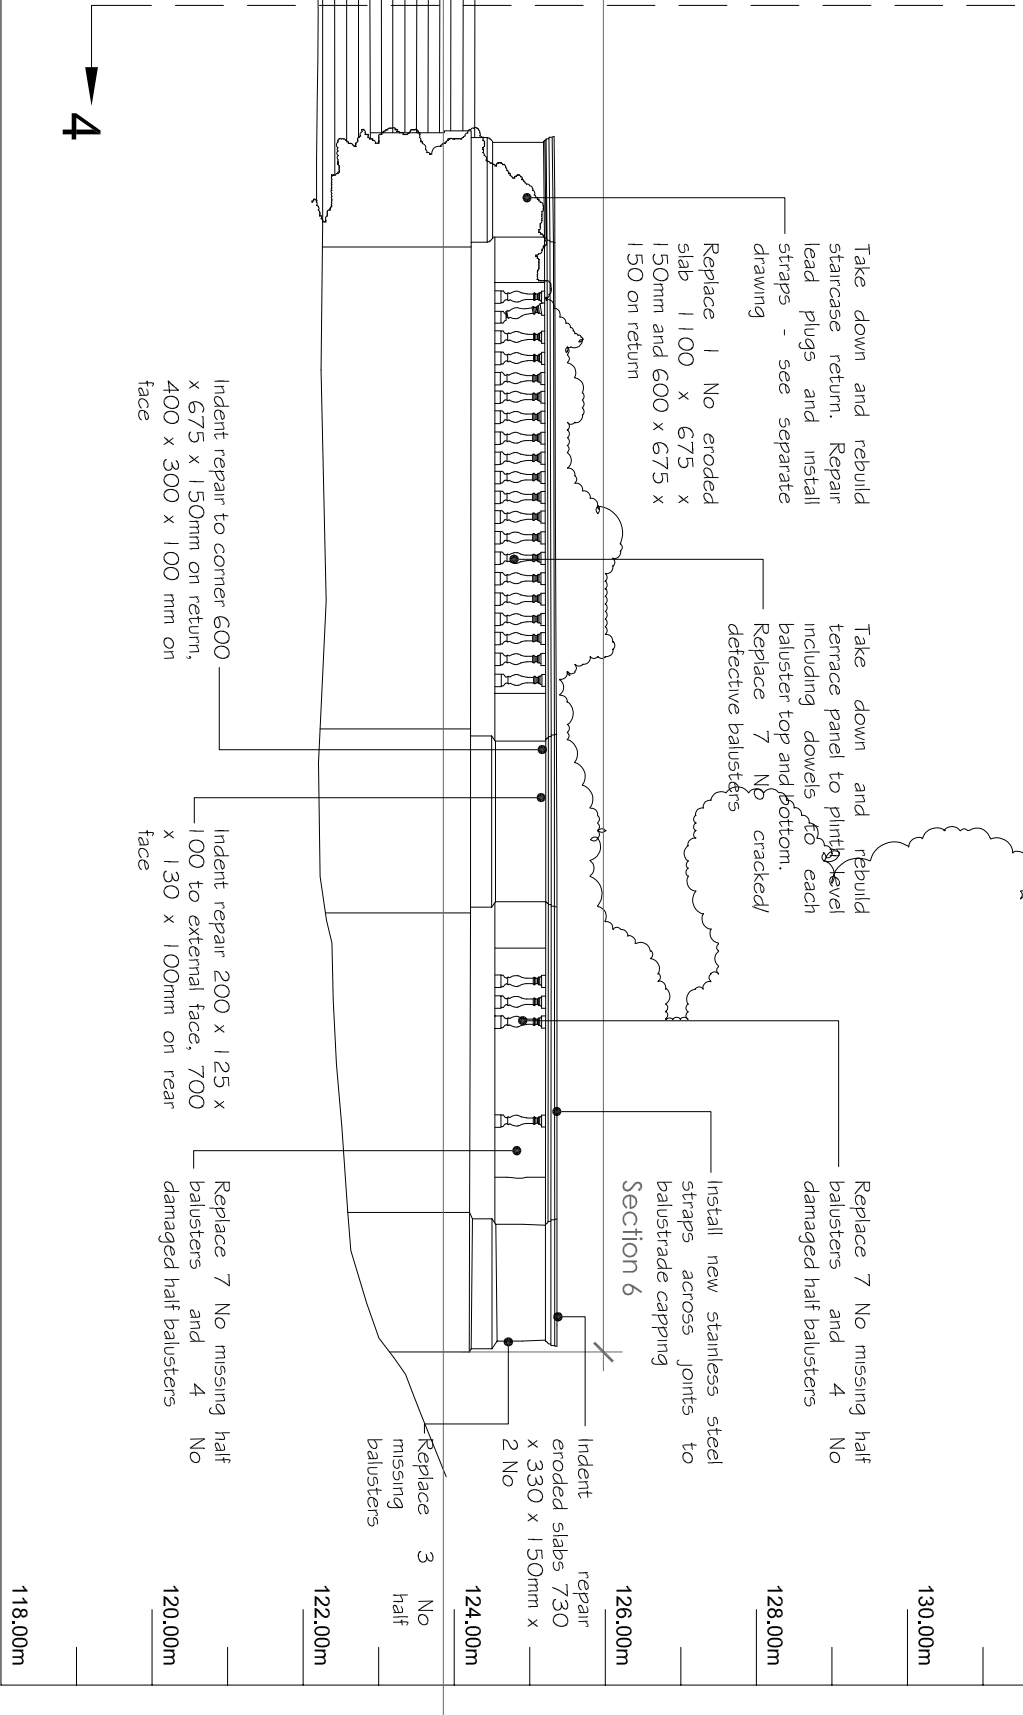

130.00m

128.00m


126.00m

124.00m

122.00m

120.00m

118.00m

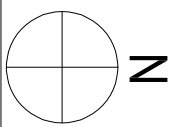

REV	AMENDMENT	DNM	CHK	DATE
	RIBA STAGE 3			

CONTRACTOR MUST VERIFY ALL DIMENSIONS ON SITE BEFORE COMMENCING ANY WORK OR MAKING ANY SHOP DRAWINGS

Ian Smith
BUILDING SURVEYING & CONSERVATION LTD
Chartered Building Surveyor | Certified Historic Building Professional

CLIENT
Yorkshire Sculpture Park
West Bretton
Wakefield
WF4 4LG

PROJECT
Repairs to Formal Terrace
Yorkshire Sculpture Park
RIBA Stage 2

DRAWING TITLE
Proposed Elevations to Terrace
Viewed from Formal Gardens
Wall Sections 5 & 6

SCALE
1:50 @ A1

DATE
Sept 2023

DRAWN
IES

CHECKED

DRAWING NUMBER
IS1002-22 / 006