

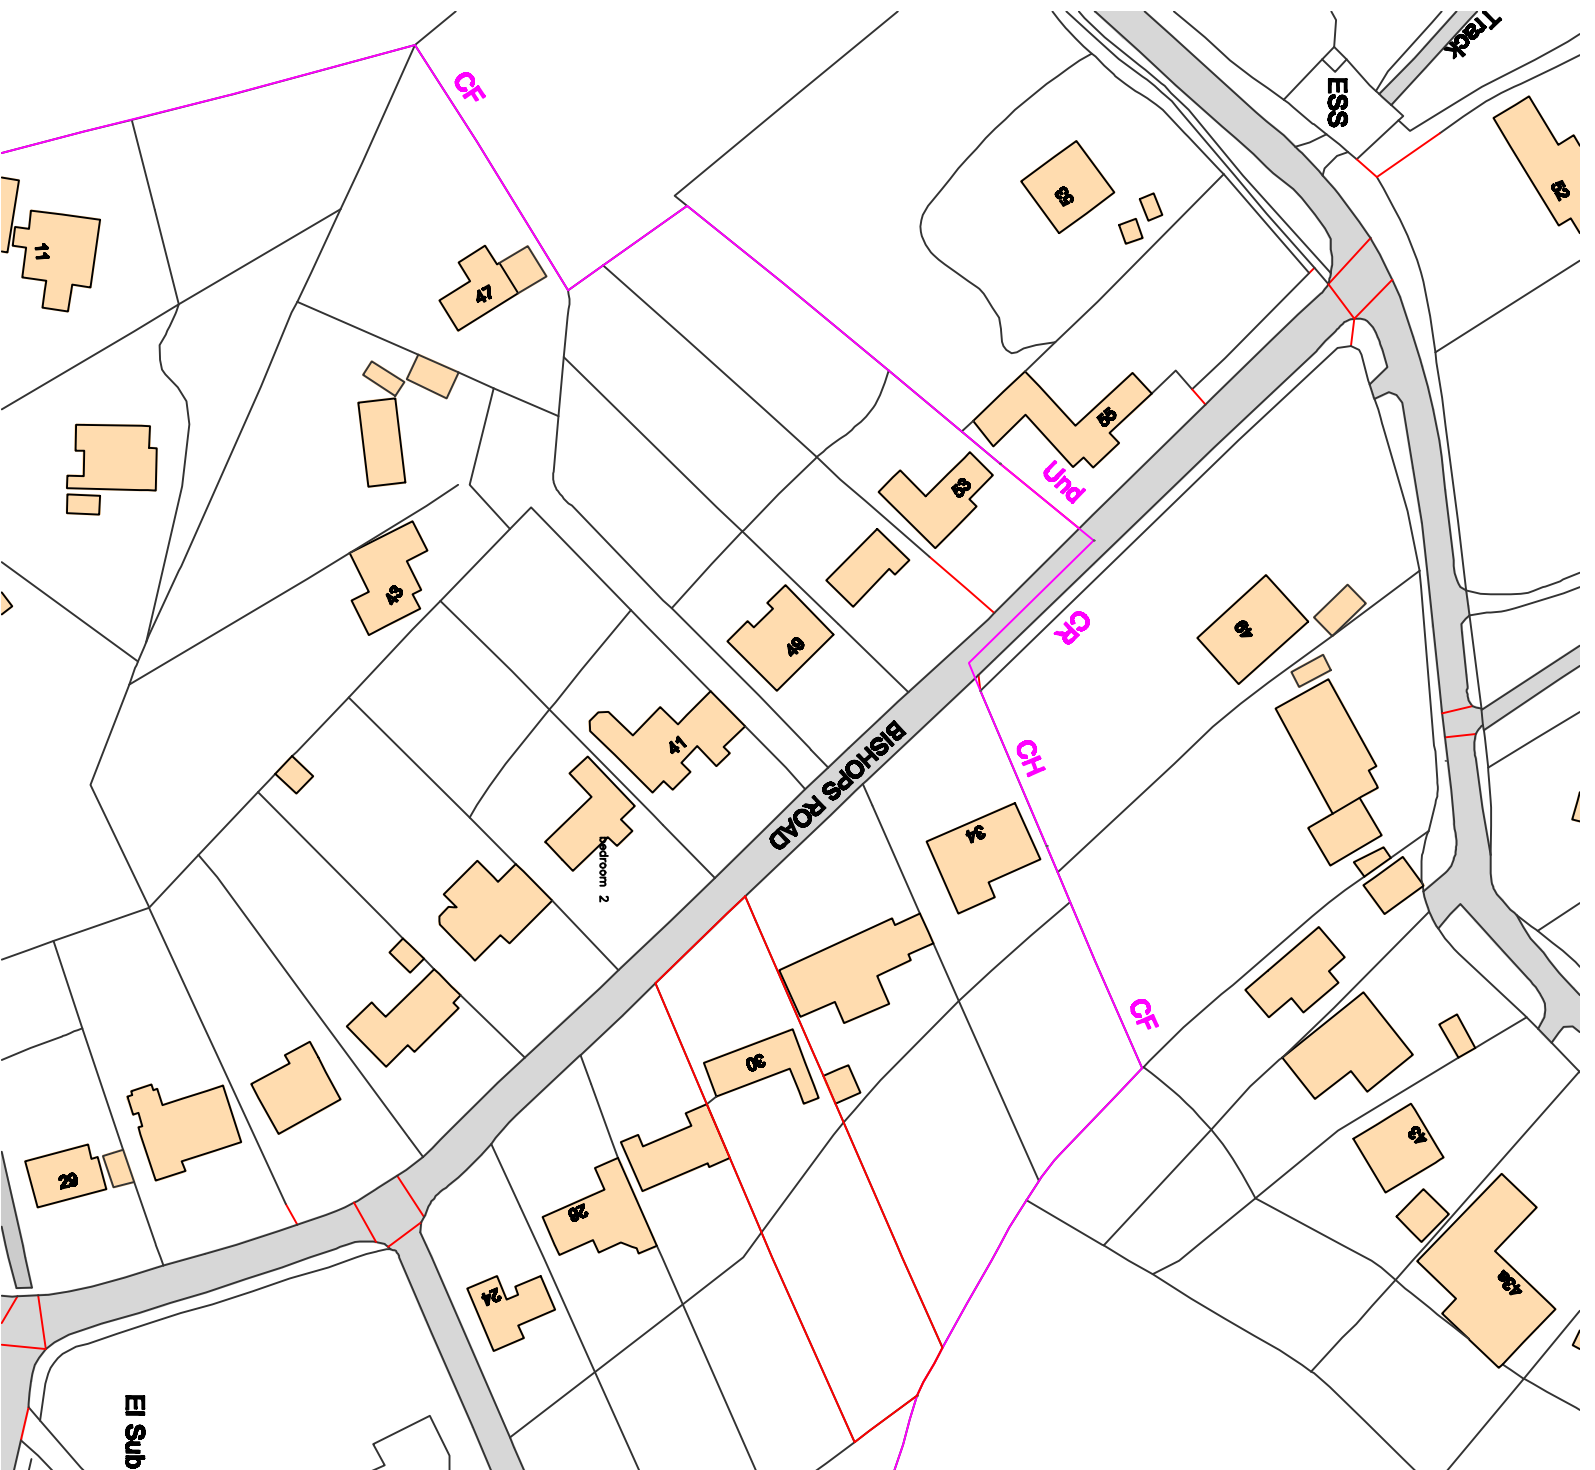
 


1/500 at A3

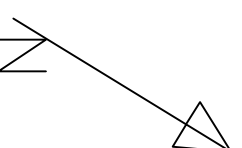

1/1250 at A3

 

rev.	date	description	chk.

client: \_\_\_\_\_

job title:  
30 Bishops Road  
Tewin  
Herefordshire  
AL9 9NW

drawing title:  
Existing Site Plan

scale: \_\_\_\_\_ date: \_\_\_\_\_ drawn by: \_\_\_\_\_ checked by: \_\_\_\_\_  
as shown august

job number:	drawing number:	revision:
2023/bishops	01	00

EI Sub: