

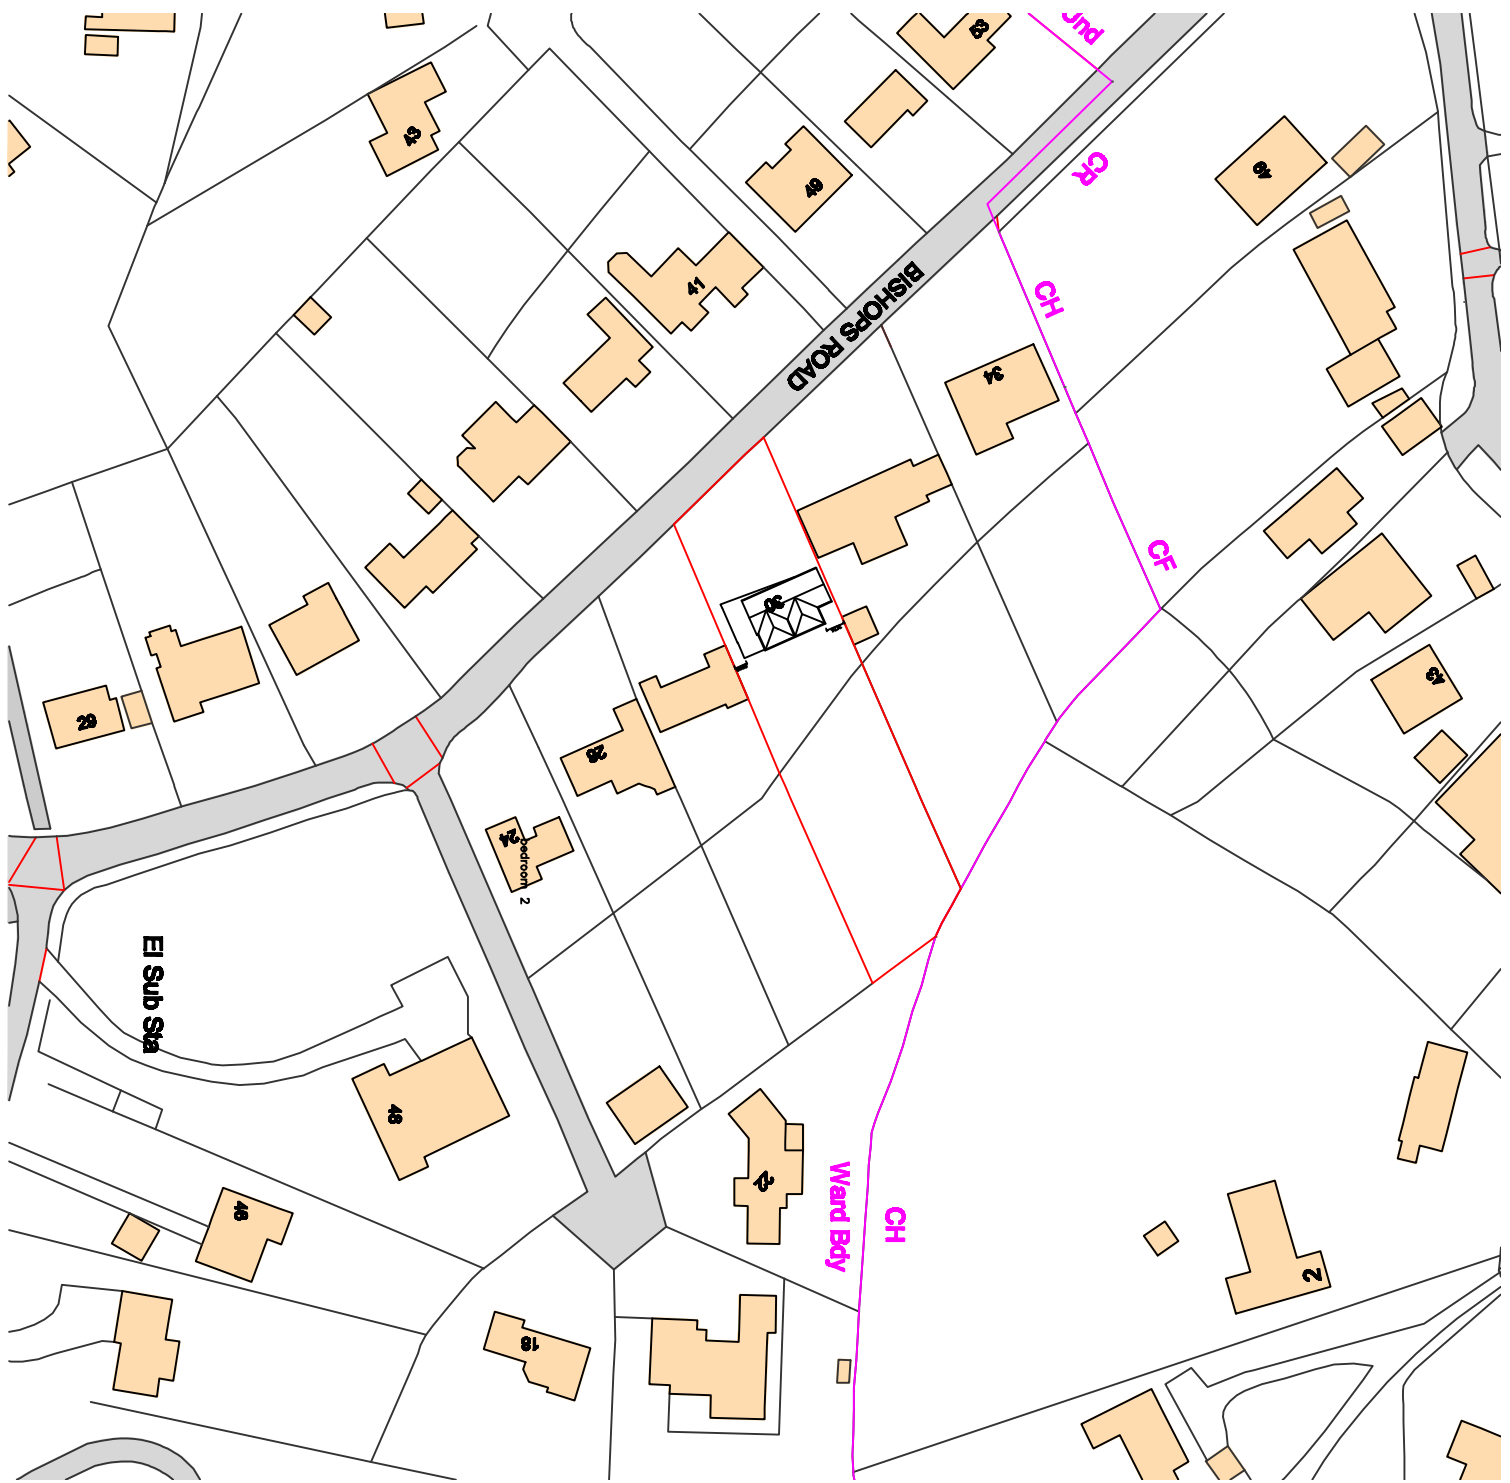



1/500 of A3

 

1/1250 of A3

 

rev.	date	description	chk.
01	24/01	notes amended	

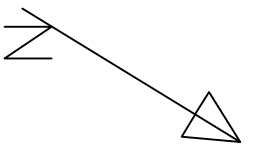

client: \_\_\_\_\_

job title:  
30 Bishops Road  
Tewin  
Hertfordshire  
AL9 9NW

drawing title:  
Proposed Site Plan

scale:	date:	drawn by:	checked by:
as shown	Jan 2024		
job number:	drawing number:	revision:	
2023/bishops	07	01	