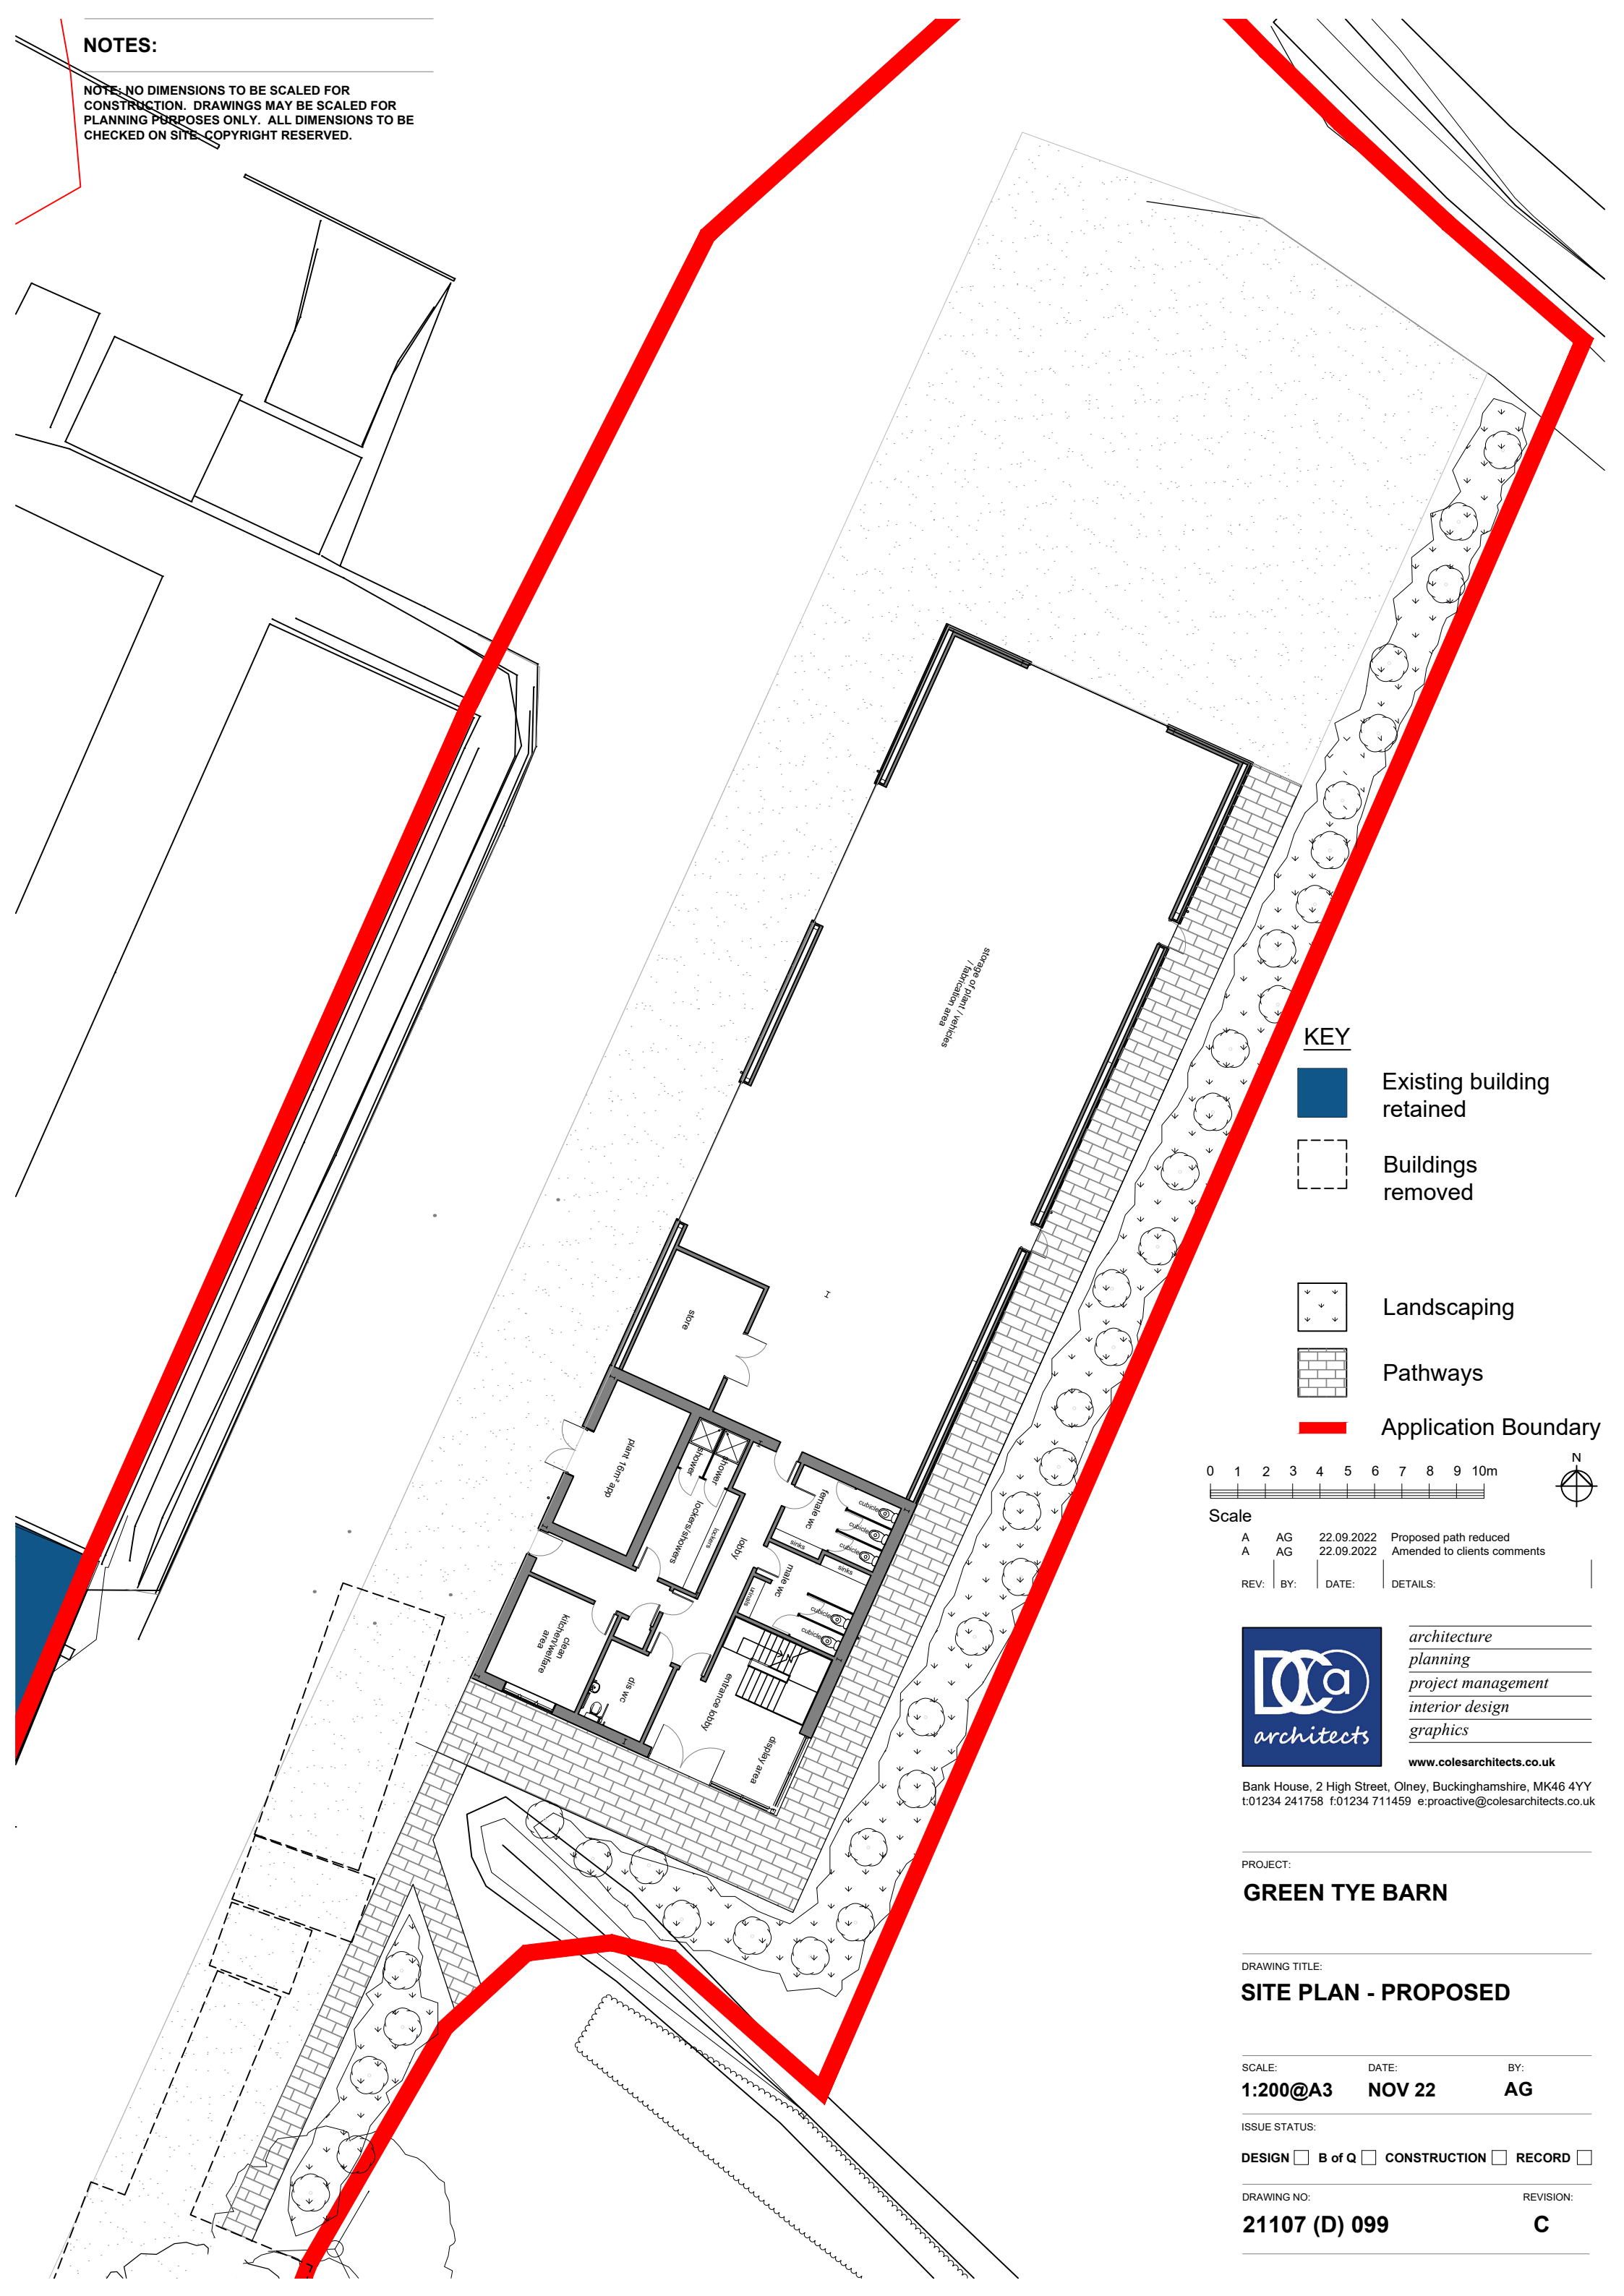


 
 



 
NOTES:

NOTE: NO DIMENSIONS TO BE SCALED FOR CONSTRUCTION. DRAWINGS MAY BE SCALED FOR PLANNING PURPOSES ONLY. ALL DIMENSIONS TO BE CHECKED ON SITE. COPYRIGHT RESERVED.



KEY

-  Existing building retained
-  Buildings removed
-  Landscaping
-  Pathways
-  Application Boundary



Scale

A	AG	22.09.2022	Proposed path reduced
A	AG	22.09.2022	Amended to clients comments

REV: BY: DATE: DETAILS:



architecture
 planning
 project management
 interior design
 graphics

www.colesarchitects.co.uk

Bank House, 2 High Street, Olney, Buckinghamshire, MK46 4YY
 t:01234 241758 f:01234 711459 e:proactive@colesarchitects.co.uk

PROJECT:
GREEN TYE BARN

DRAWING TITLE:
SITE PLAN - PROPOSED

SCALE: **1:200@A3** DATE: **NOV 22** BY: **AG**

ISSUE STATUS:
 DESIGN B of Q CONSTRUCTION RECORD

DRAWING NO: **21107 (D) 099** REVISION: **C**